




LOCATION PLAN (NTS)

Subject Site

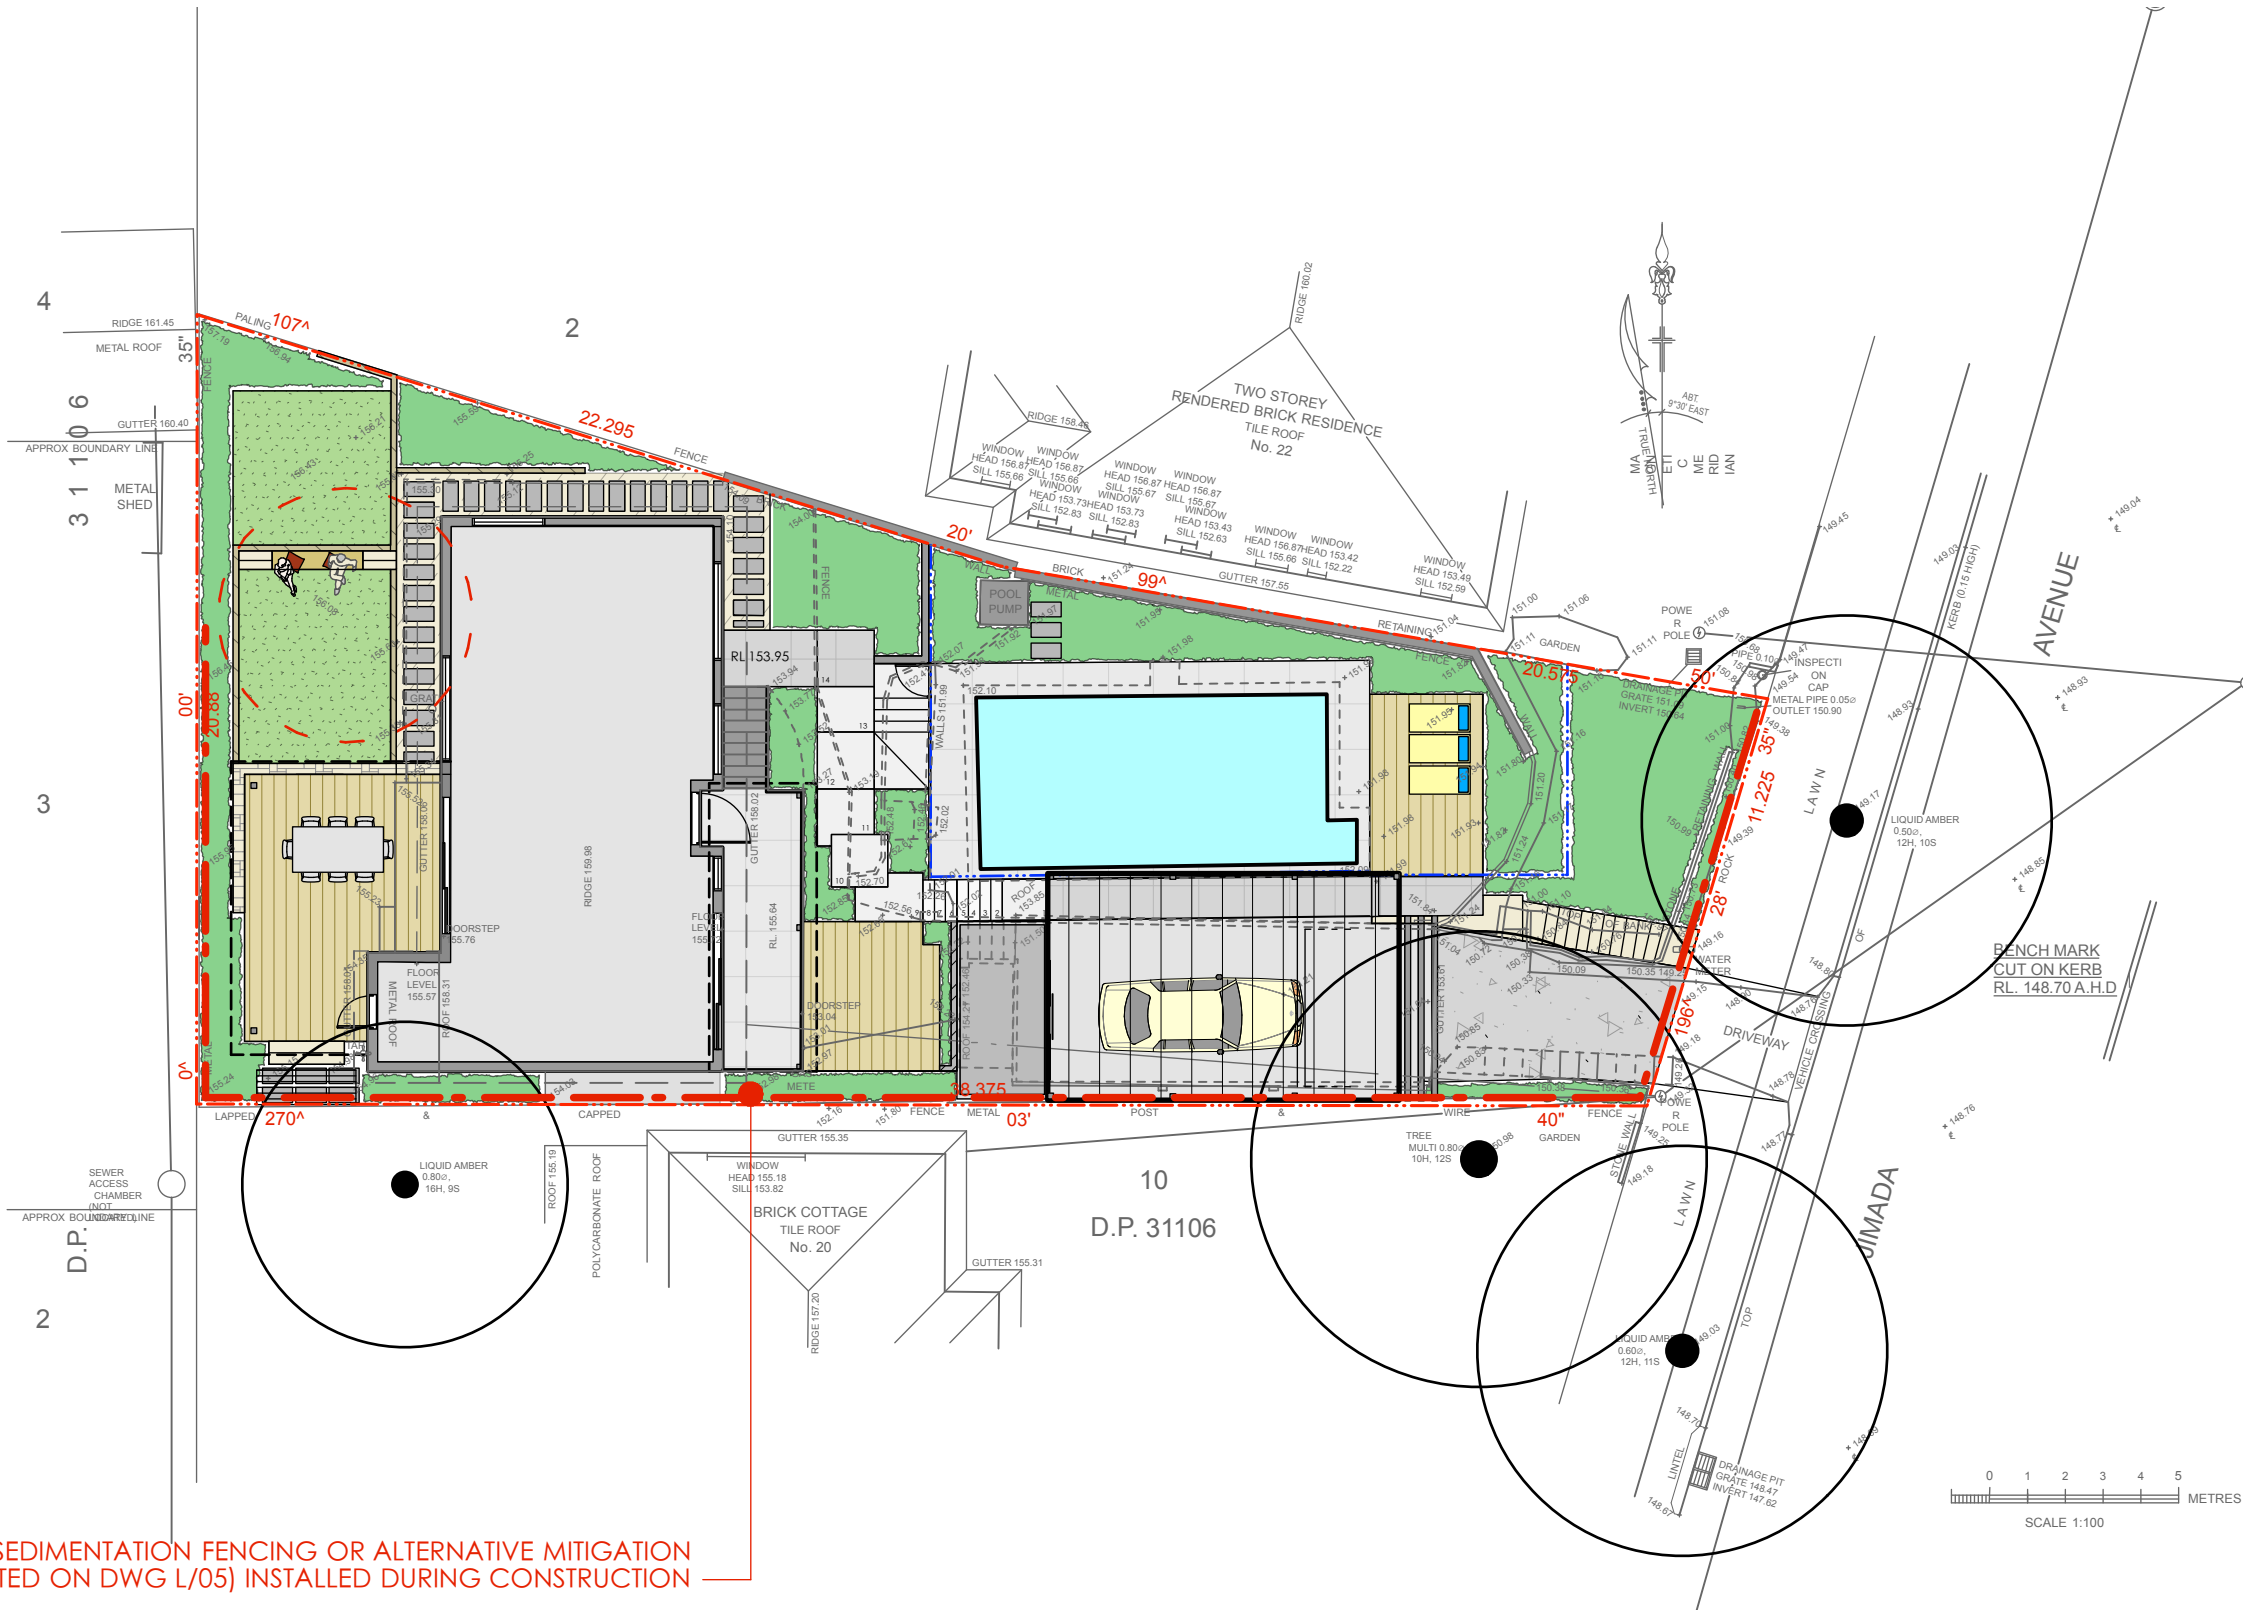

APPROXIMATE LOCATION OF SEDIMENTATION FENCING OR ALTERNATIVE MITIGATION MEASURE (AS INDICATED ON DWG L/05) INSTALLED DURING CONSTRUCTION

Legend

RL-66.27	PROPOSED LEVEL		TIMBER DECK		PEBBLED AREA
	PROPOSED POOL COPING		STEPPING STONE		EXISTING DRIVEWAY
	GARDEN AREA		TREE TO BE RETAINED		
	LAWN AREA		RETAINING WALL		

Client
Mr J. & Mrs C. Barbagallo

Notes

1. All dimensions and levels shall be verified by Contractor on site prior to commencement of work.
2. Do not scale from drawings.
3. If in doubt contact Landscape Architect.
4. This design is copyright and shall not be copied, utilised or reproduced in any way without prior written permission of contour landscape architects.
5. This plan has been prepared for Development Application purposes only.

Revision	Description	Date
A	PRELIMINARY	
B	DRAFT DA	
C	DA	

DRAWING
STORMWATER MANAGEMENT PLAN

ADDRESS
20a Jimada Avenue, FRENCHS FOREST NSW 2086

contour
landscape architecture

PO Box 698 MONA VALE NSW 1660
Tel: 0434 500 705 - AIDLM

DATE # 31/07/18
SCALE @ A3 1:200
DRAWN SW
CHKD PM
PROJECT #

DWG # L/04