


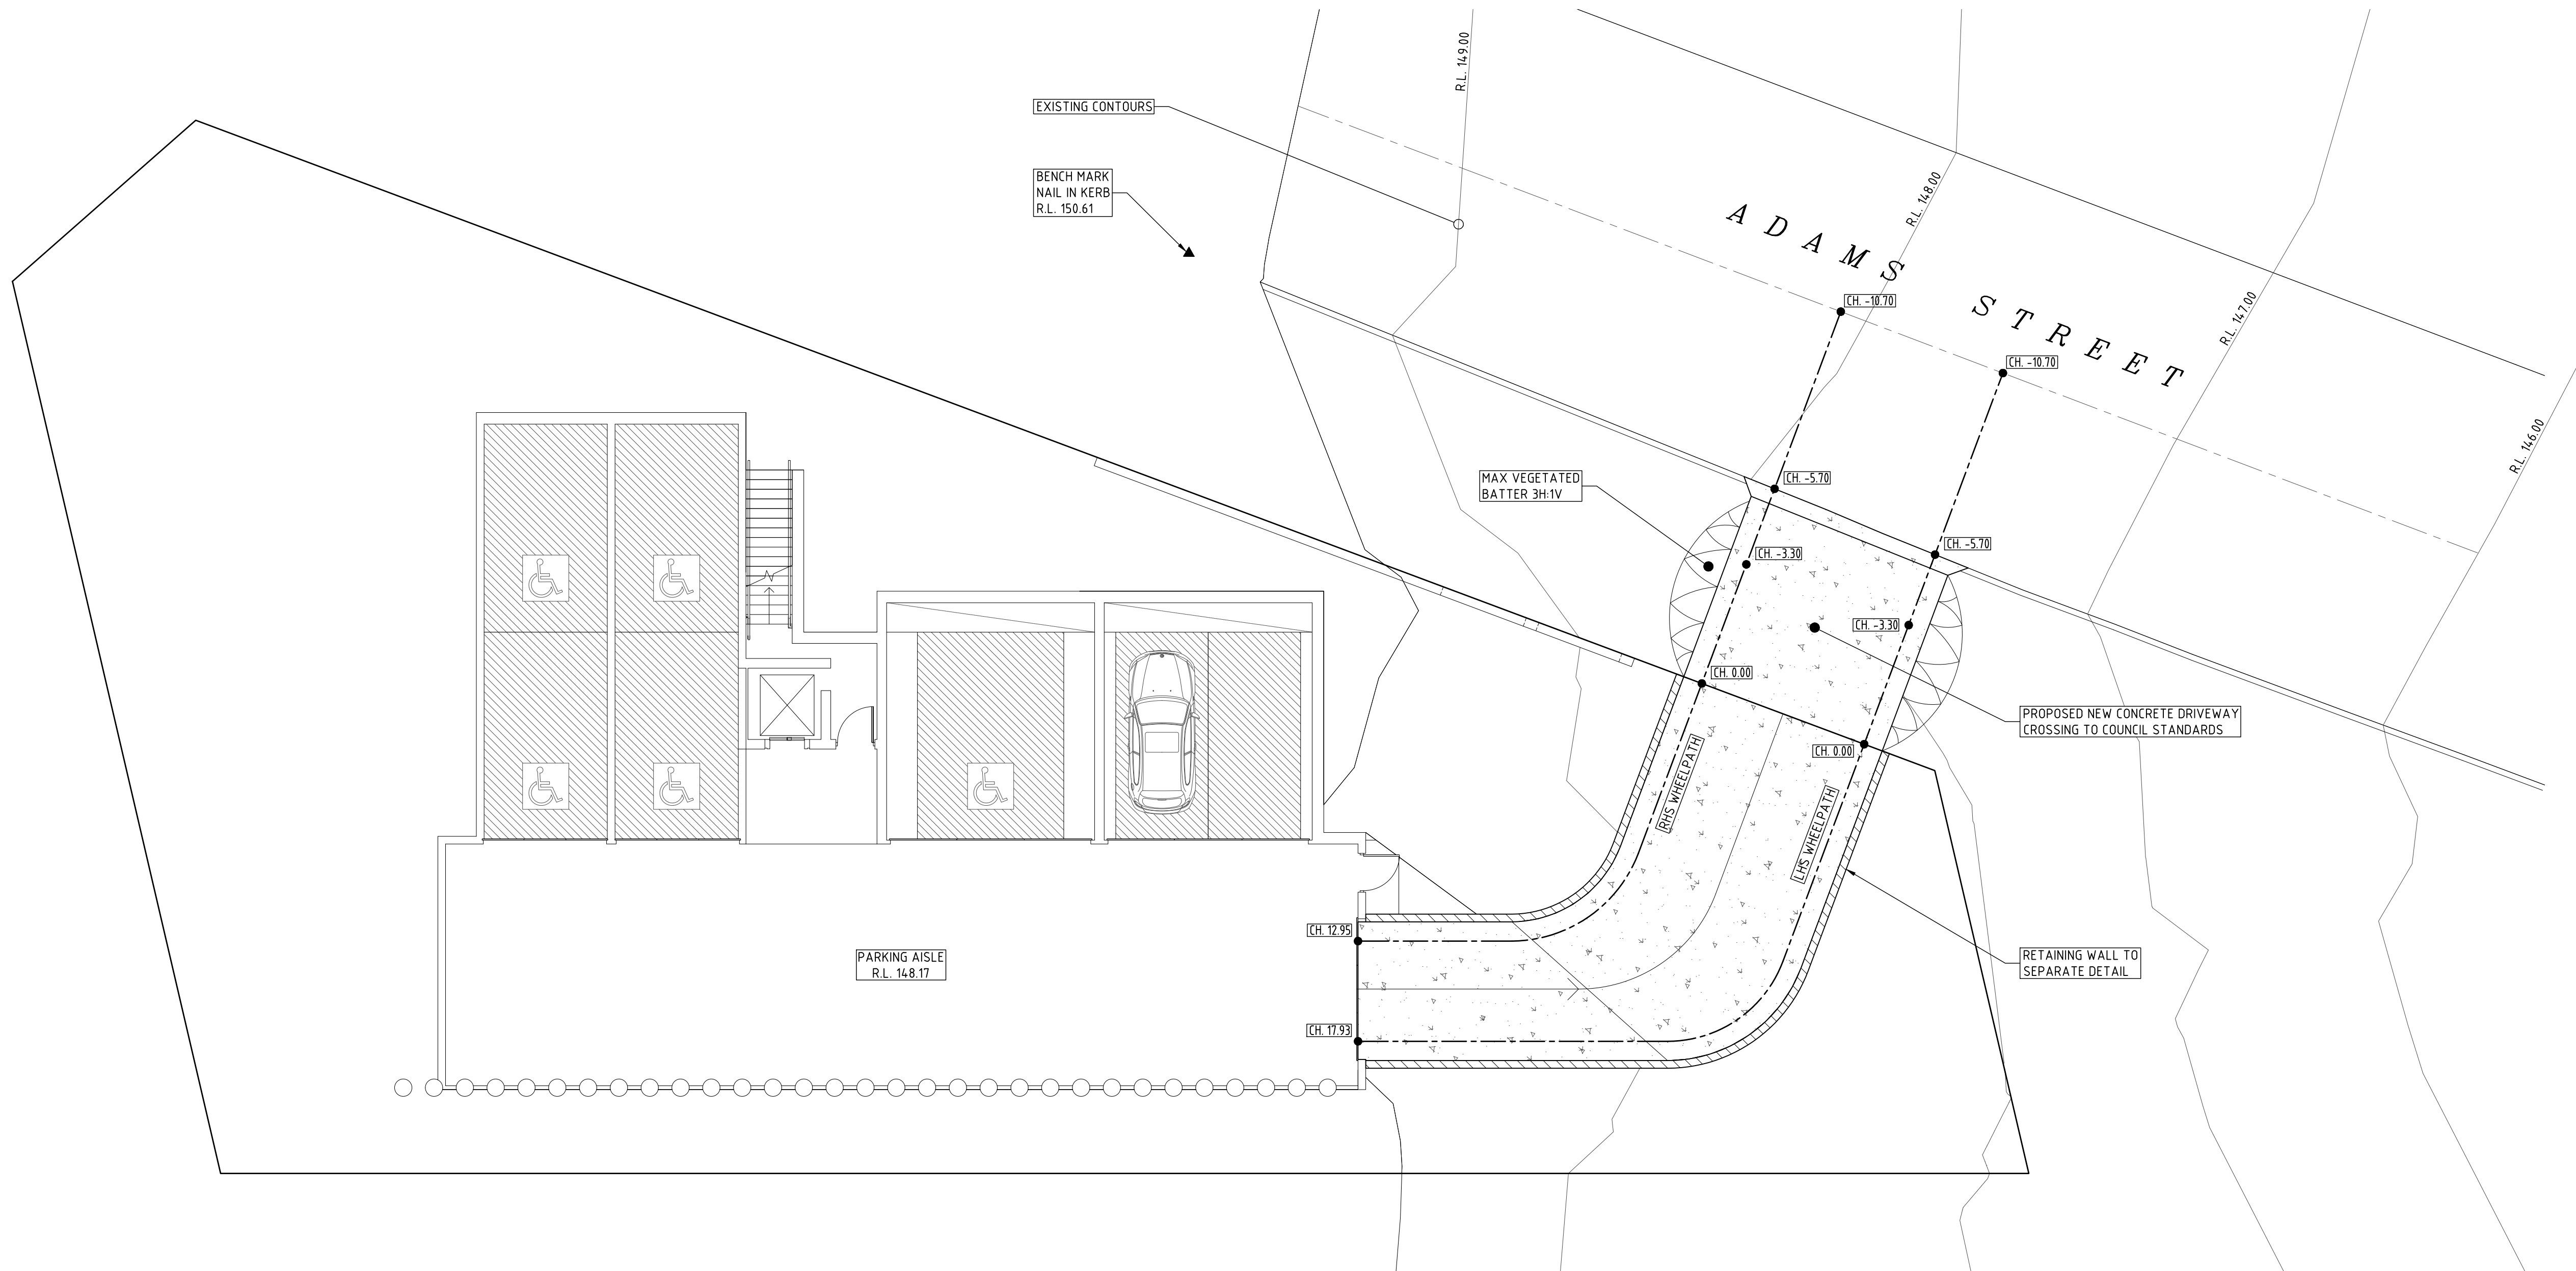


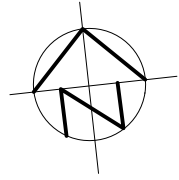

DRIVEWAY PLAN  
SCALE 1:100

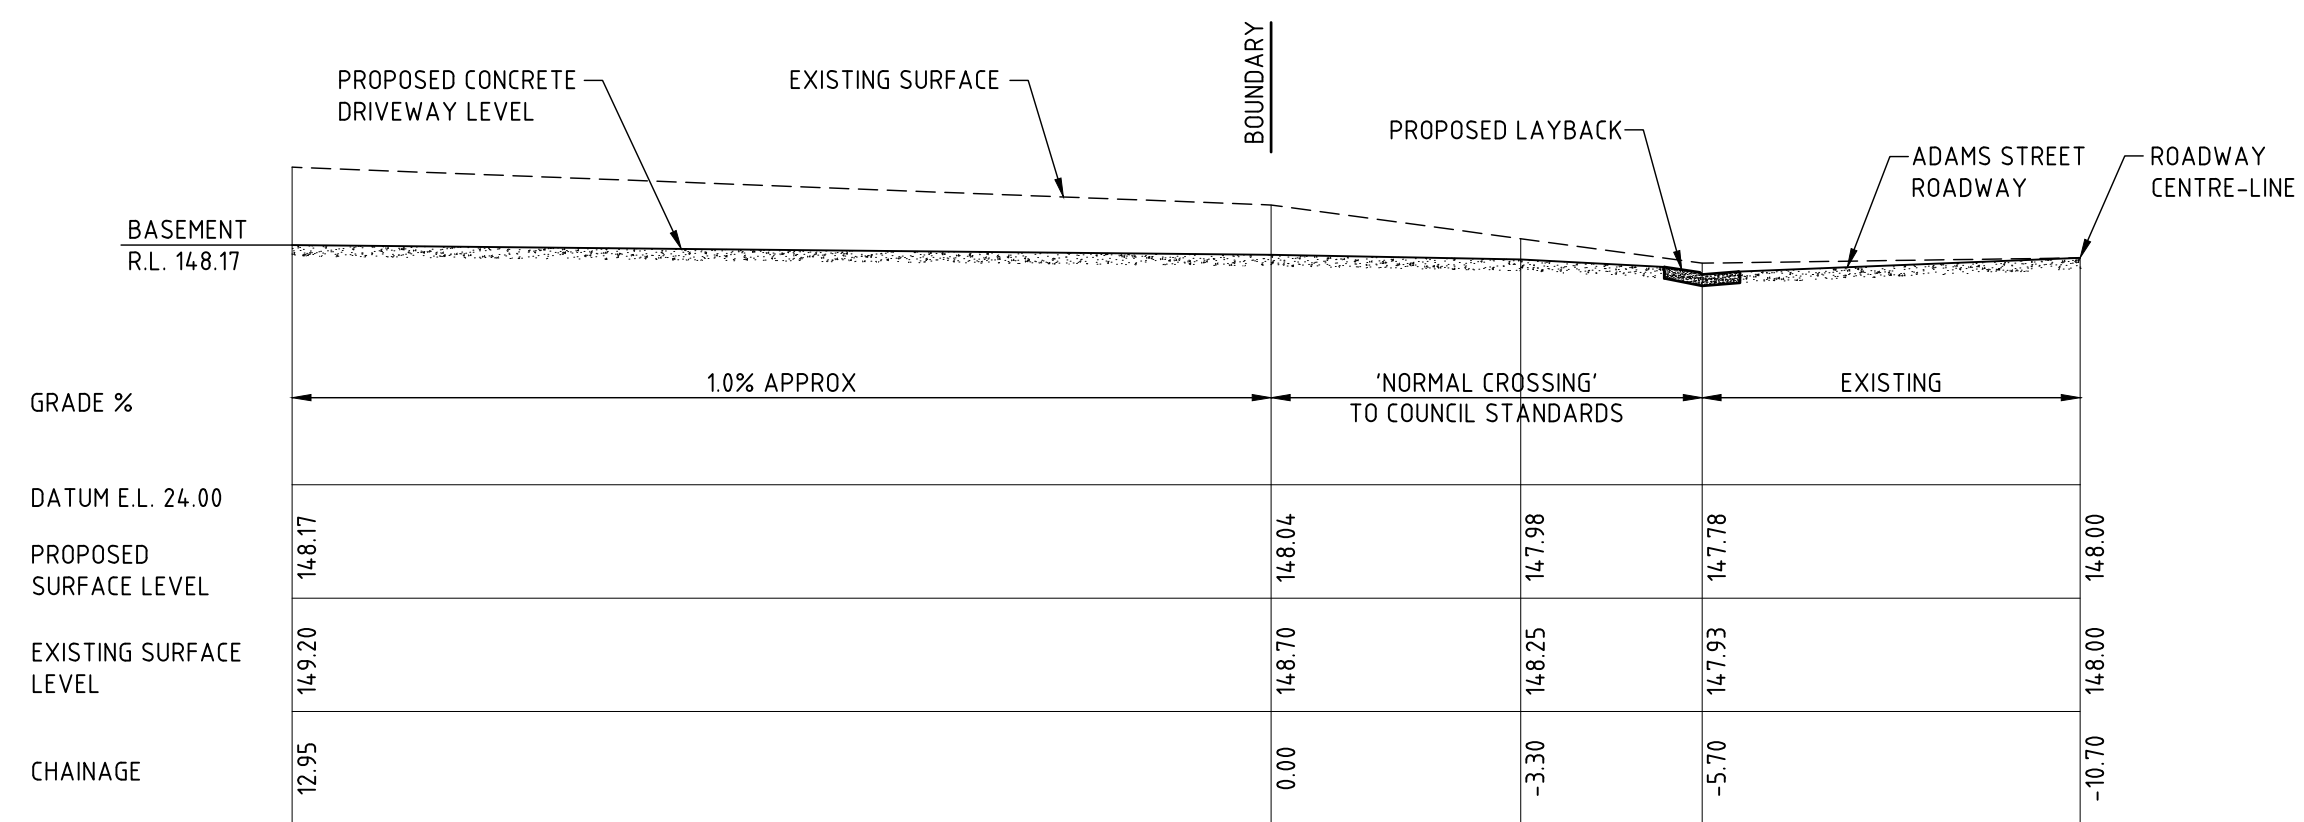

RHS WHEELPATH LONG-SECTION  
SCALE 1:100

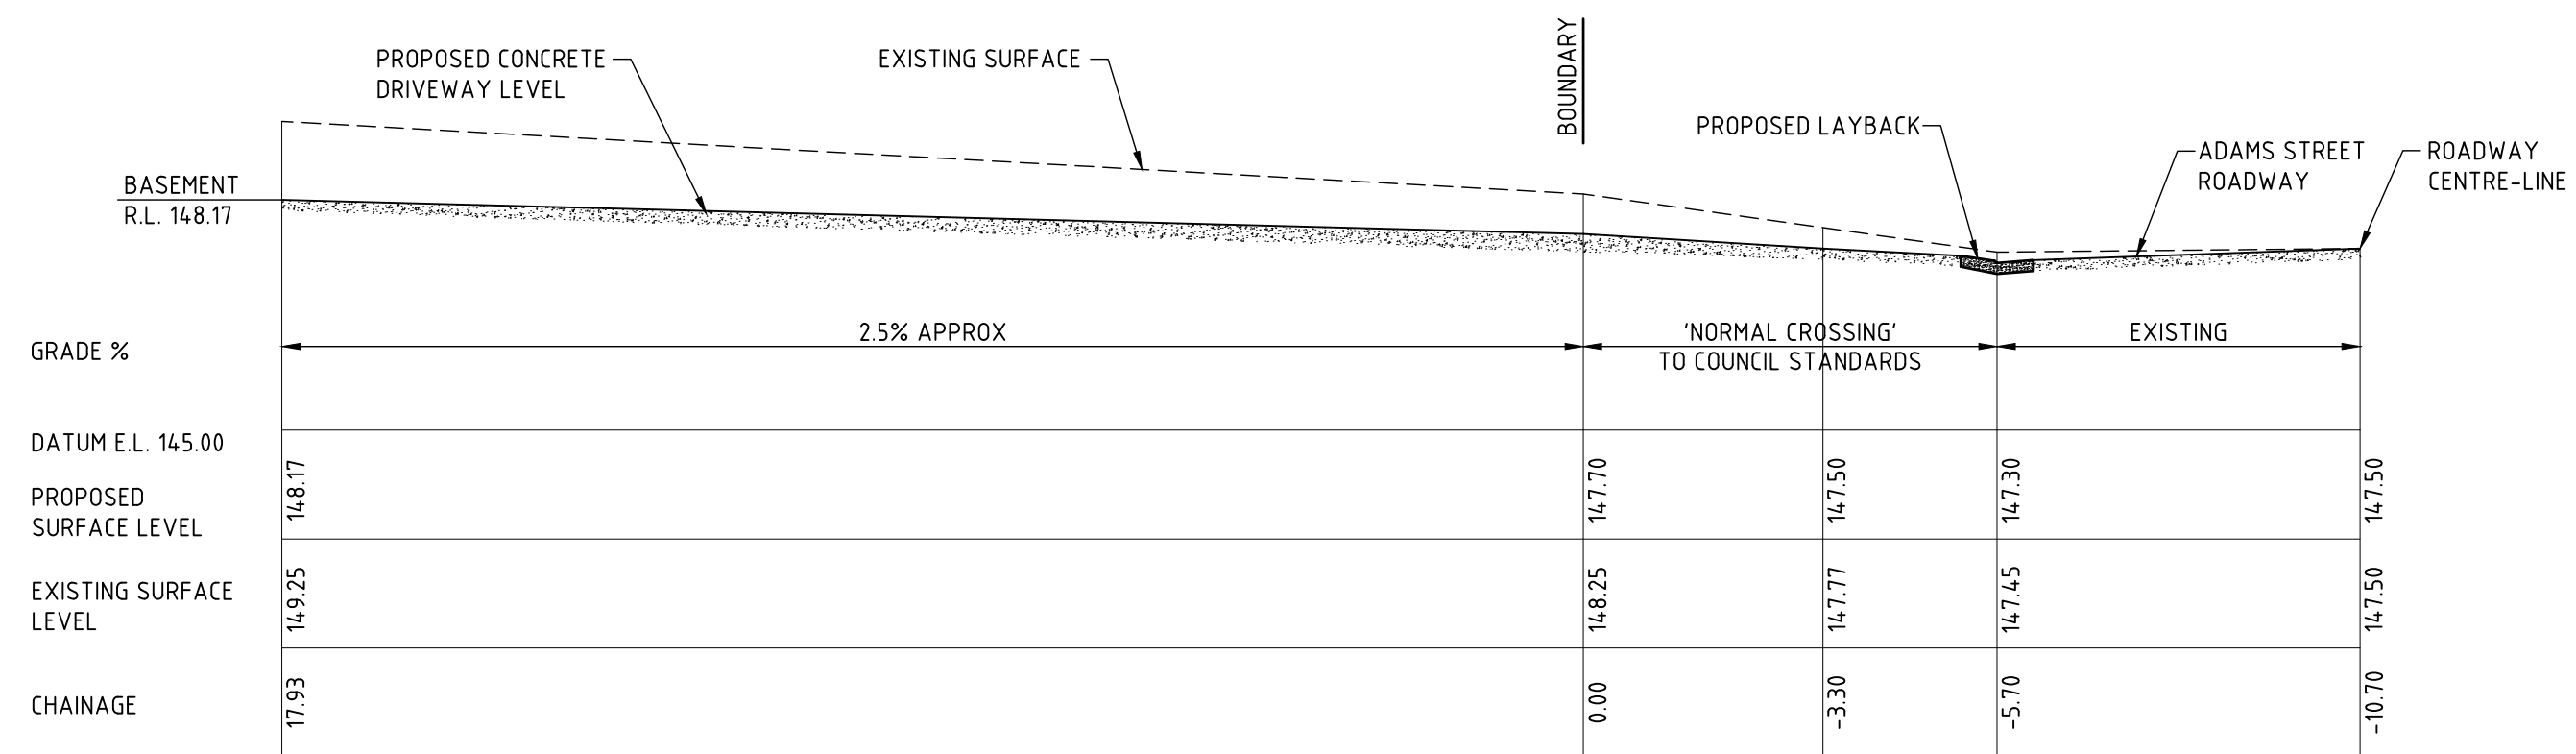

LHS WHEELPATH LONG-SECTION  
SCALE 1:100

| ISSUE | DATE | REVISION |
|-------|------|----------|
|       |      |          |
|       |      |          |
|                                                                           |                       |             |                      |
|---------------------------------------------------------------------------|-----------------------|-------------|----------------------|
| TITLE<br>DRIVEWAY PLAN AND LONG-SECTIONS<br>49 FOREST WAY, FRENCHS FOREST |                       |             |                      |
| DRAWN<br>MDB                                                              | DATE<br>26 MARCH 2020 | CHECKED<br> | SCALE<br>A1<br>1:100 |

**TAYLOR**  
CONSULTING  
CIVIL & STRUCTURAL ENGINEERS

DRIVING  
SHEET -1