




PROPOSED SHADOWS



EXISTING SHADOWS

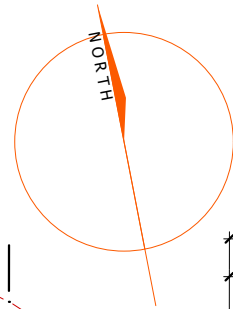

NO. 50
CONDOVER ST
BRICK RESIDENCE
TILE ROOF

NO. 48
CONDOVER ST
1 & 2 STOREY
RENDERED RESIDENCE
METAL ROOF

APPROVED DRIVEWAY AND
CARPORT SHOWN GREEN
NORTHERN BEACHES COUNCIL
DA2018/1452

APPROVED POOL AND
LANDSCAPING SHOWN GREEN
NORTHERN BEACHES COUNCIL
DA2018/1452

339
DP 12316
668.9 sqm

KIMO STREET

21ST JUNE @ 9AM

NO. 15
2 STOREY
BRICK RESIDENCE
METAL ROOF
RESIDENCE UNDER
CONSTRUCTION AT THE
TIME OF ANALYSIS

21ST JUNE @ 9AM

NO. 15
2 STOREY BRICK RESIDENCE METAL ROOF
UNDER CONSTRUCTION AT THE TIME OF ANALYSIS



ADD-STYLE
HOME ADDITIONS
Upstairs & On Ground Specialists

5/319 Condamine Street, MANLY VALE 2093

(02) 9907 9055

PROJECT TITLE

Site Analysis & Shadow Diagrams

17 Kimo Street, North Balgowlah
2093

DRAWING TITLE SITE ANALYSIS AND SHADOW DIAGRAMS

DATE 25/10/19

SCALE 1:200
DRAWN CW
CHECKED TH

DRAWING NO.

3123 DA 1

ISSUE

A

A

FOR COUNCIL

4/11/19


CW

NO.

REVISION

DATE


BY

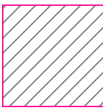

PROPOSED SHADOWS



EXISTING SHADOWS

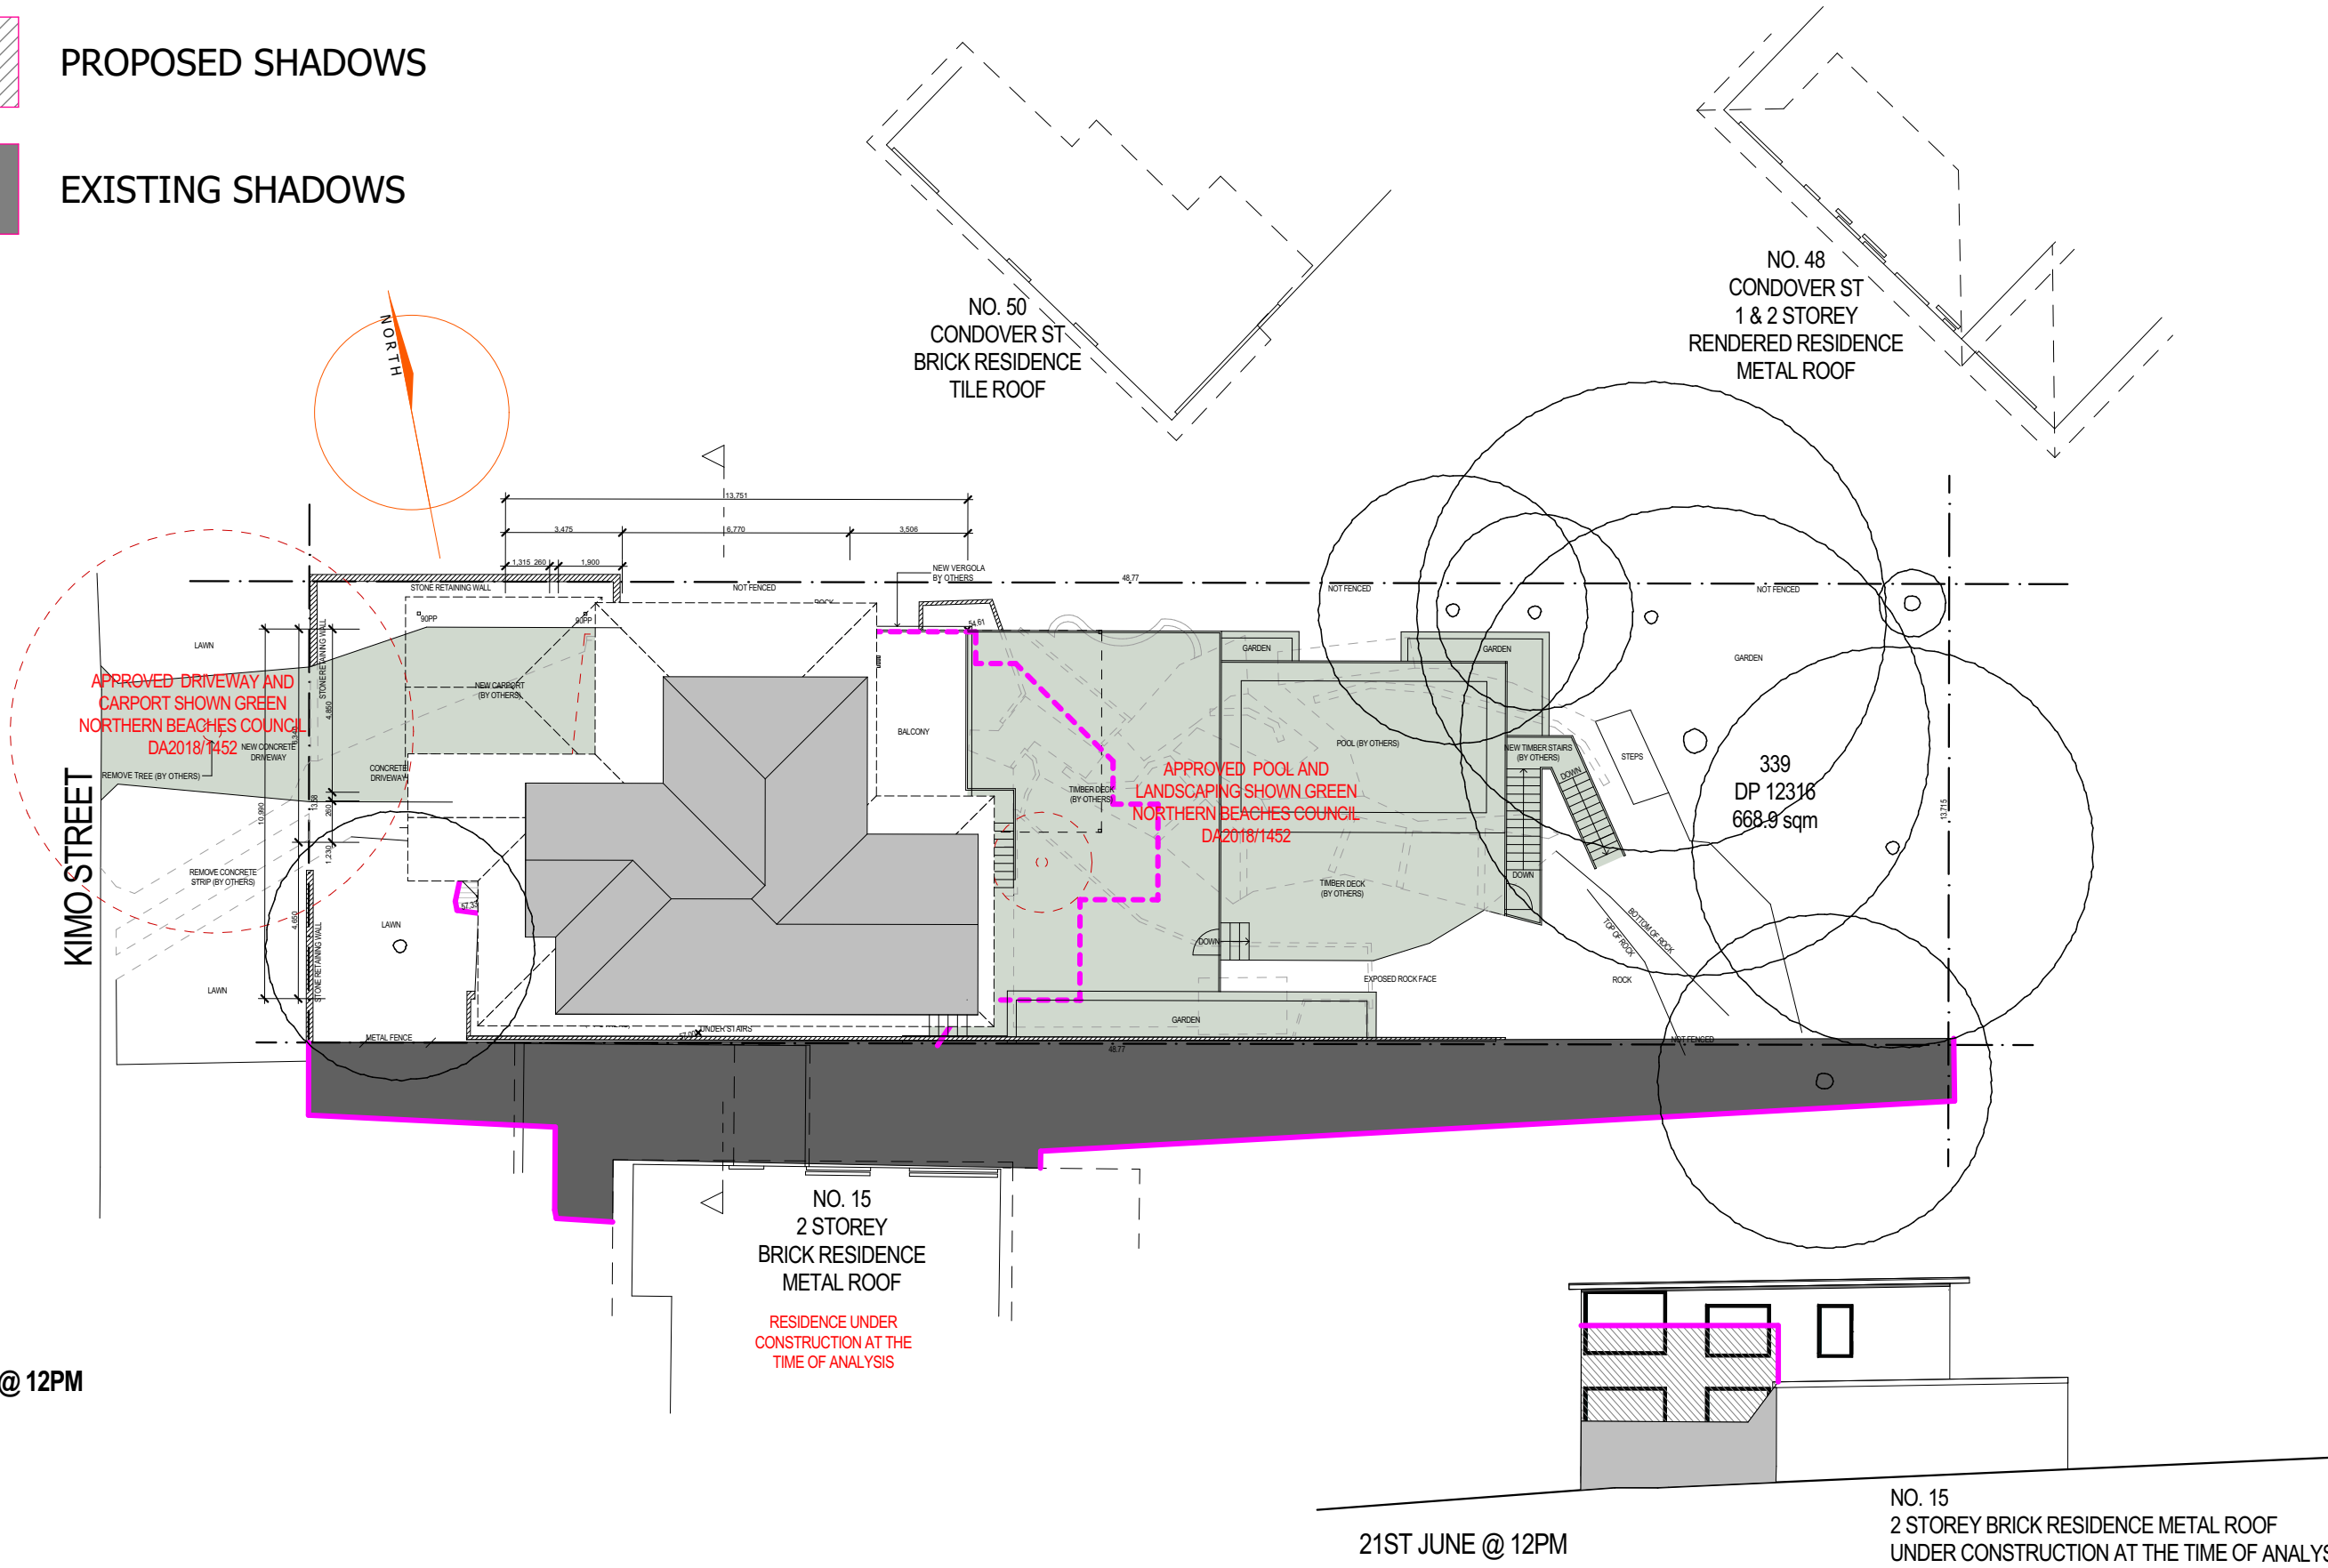



ADD-STYLE
HOME ADDITIONS
Upstairs & On Ground Specialists

5/319 Condamine Street, MANLY VALE 2093(02) 9907 9055


PROJECT TITLE Site Analysis & Shadow Diagrams 17 Kimo Street, North Balgowlah 2093			DRAWING TITLE SITE ANALYSIS AND SHADOW DIAGRAMS DATE 25/10/19 SCALE 1:200 DRAWN CW CHECKED TH			DRAWING NO. 3123 DA 1	ISSUE A	A	FOR COUNCIL	4/11/19	CW
								NO.	REVISION	DATE	BY



PROPOSED SHADOWS



EXISTING SHADOWS

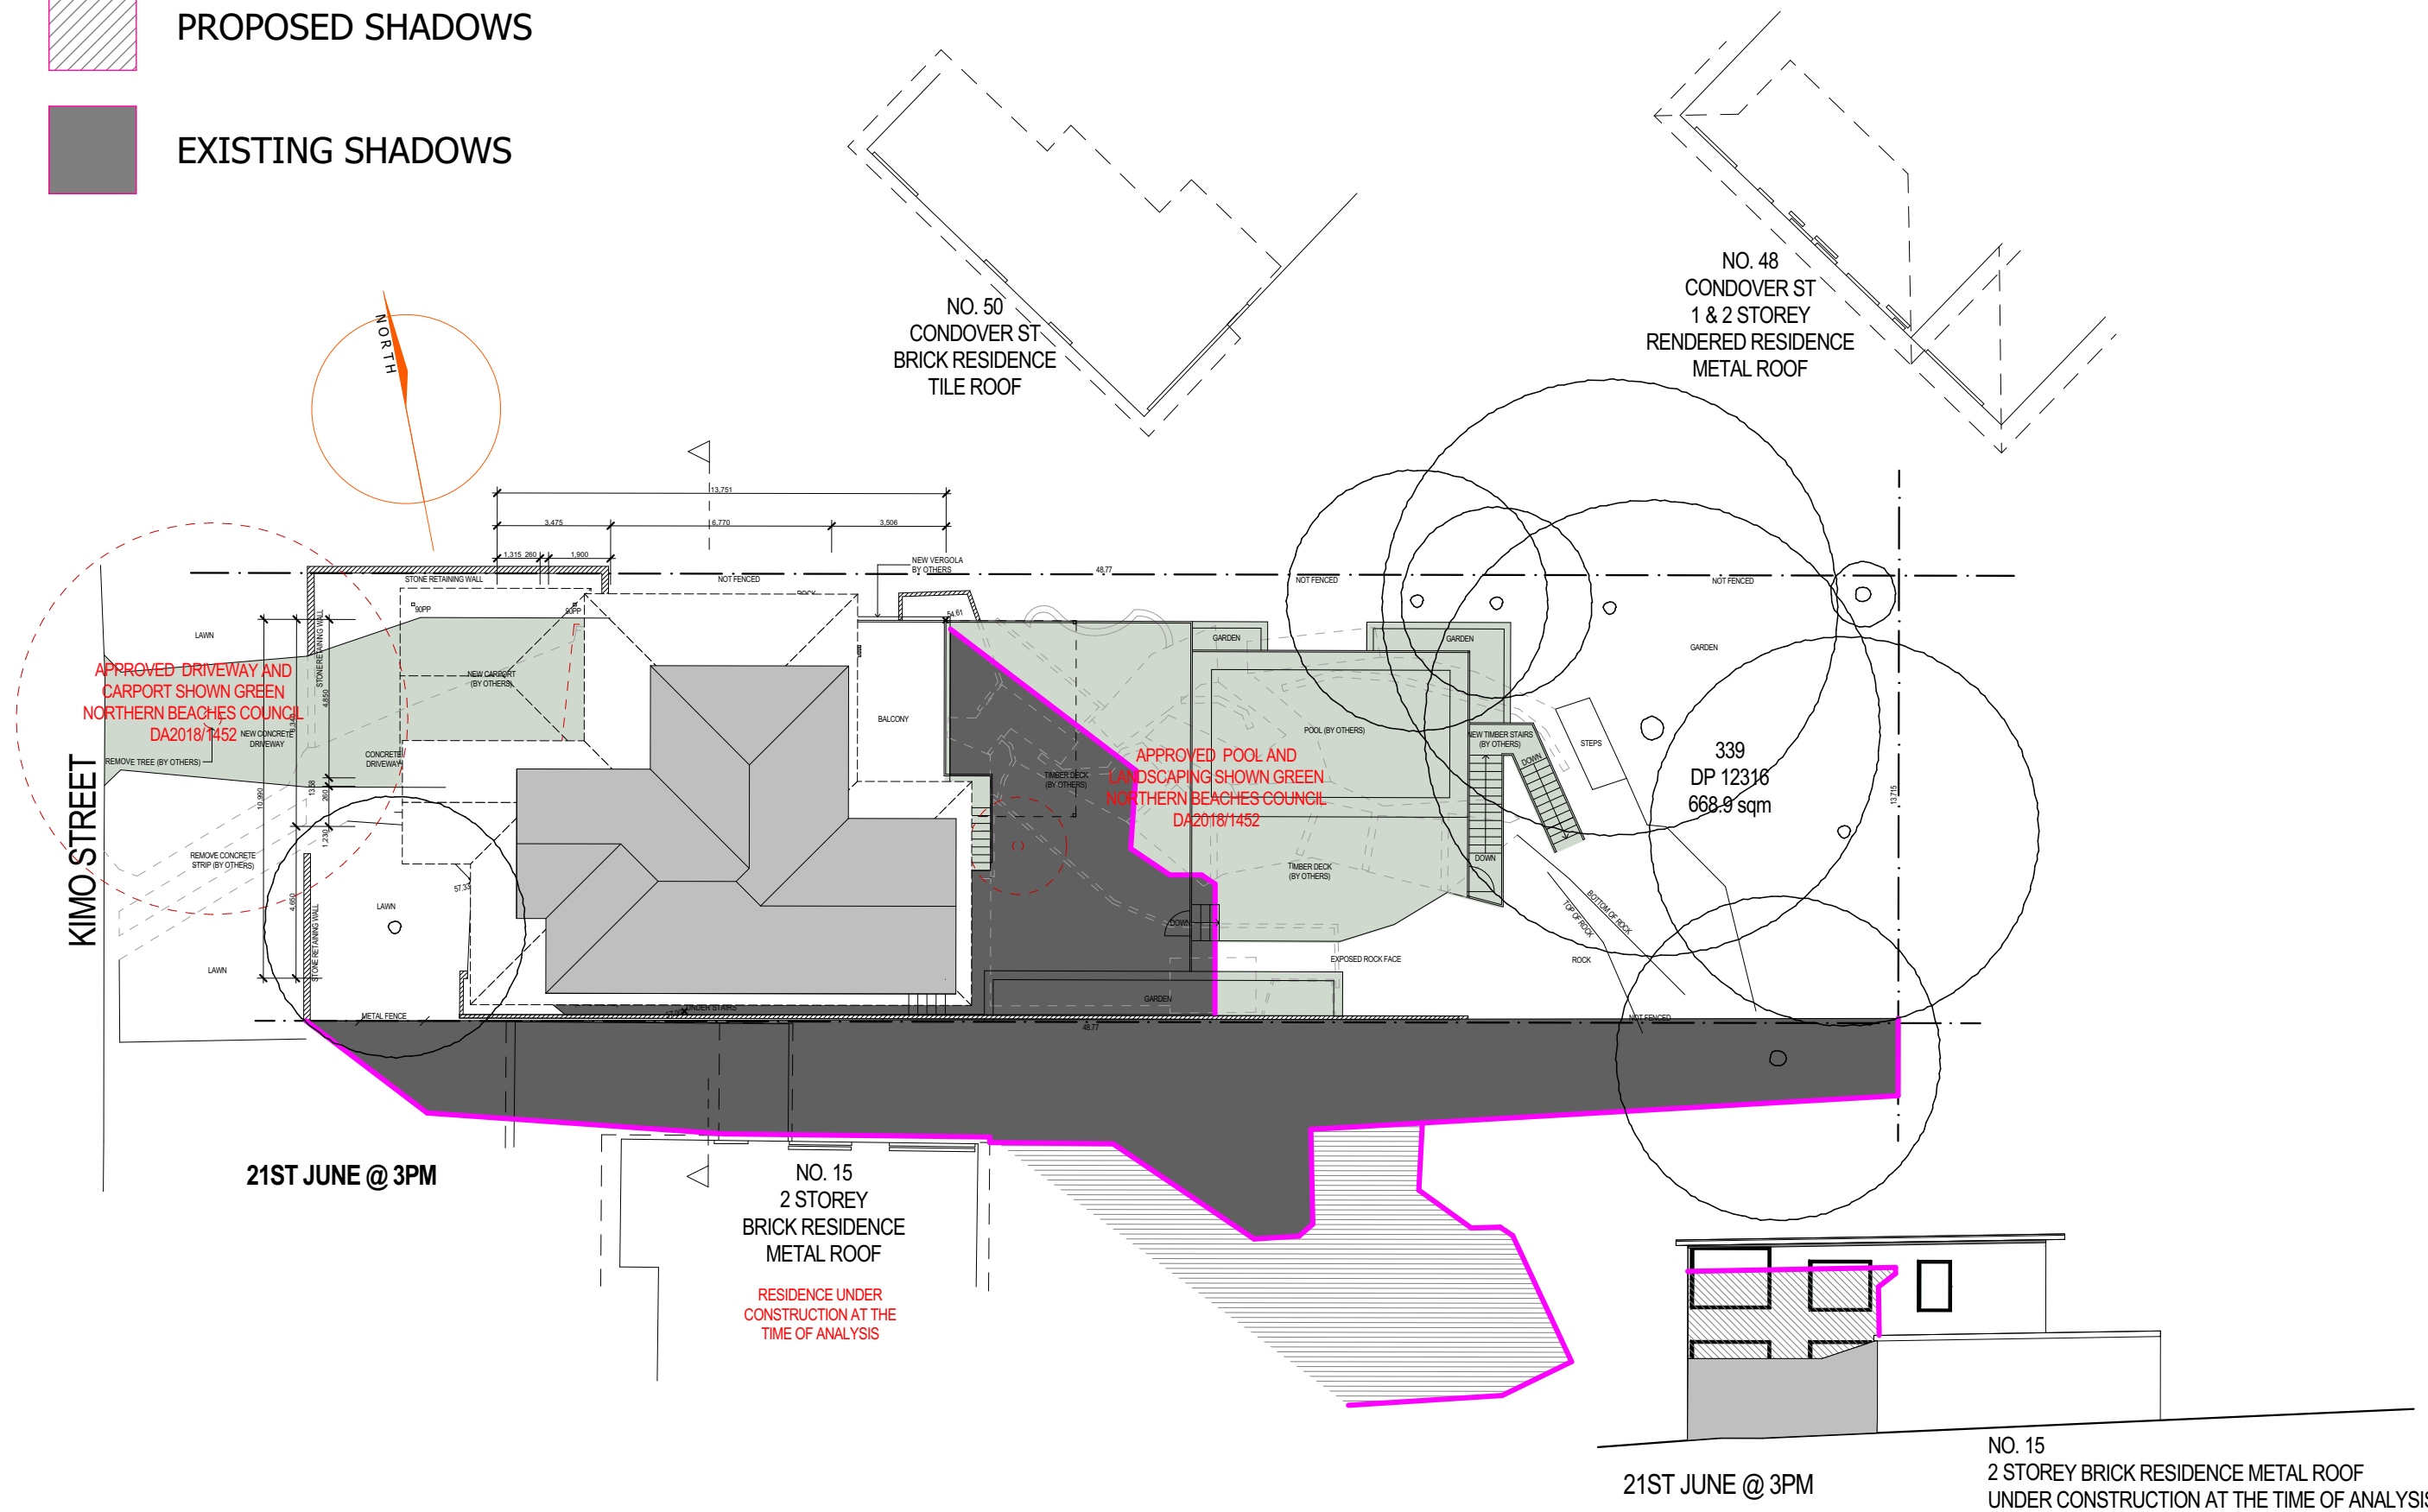

ADD-STYLE
HOME ADDITIONS
Upstairs & On Ground Specialists

5/319 Condamine Street, MANLY VALE 2093

(02) 9907 9055

PROJECT TITLE

Site Analysis & Shadow Diagrams

17 Kimo Street, North Balgowlah
2093

DRAWING TITLE SITE ANALYSIS AND SHADOW DIAGRAMS

DATE 25/10/19

SCALE
1:200

DRAWN
CW

CHECKED
TH

DRAWING NO.

3123 DA 1

ISSUE

A

A

FOR COUNCIL

4/11/19

CW

NO.

REVISION

DATE

BY