



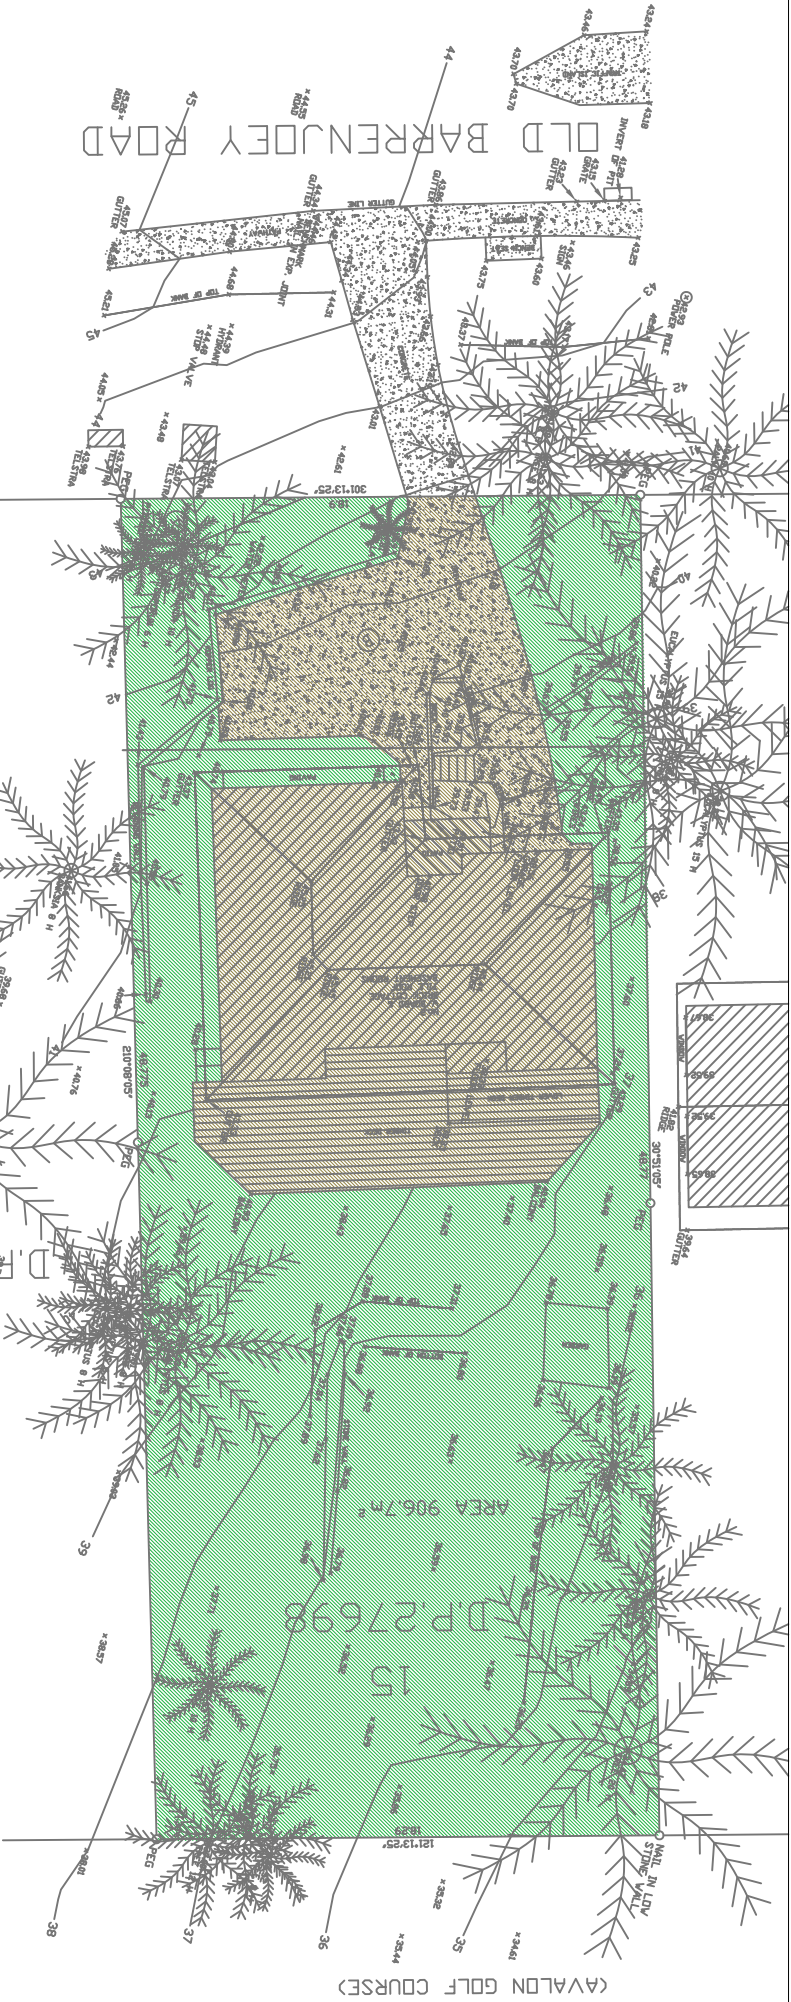

EXISTING LANDSCAPE PLAN

EXISTING SOFT LANDSCAPE	
TOTAL AREA = 906.7m ²	SOFT LANDSCAPE 624.95m ² = 68.9%

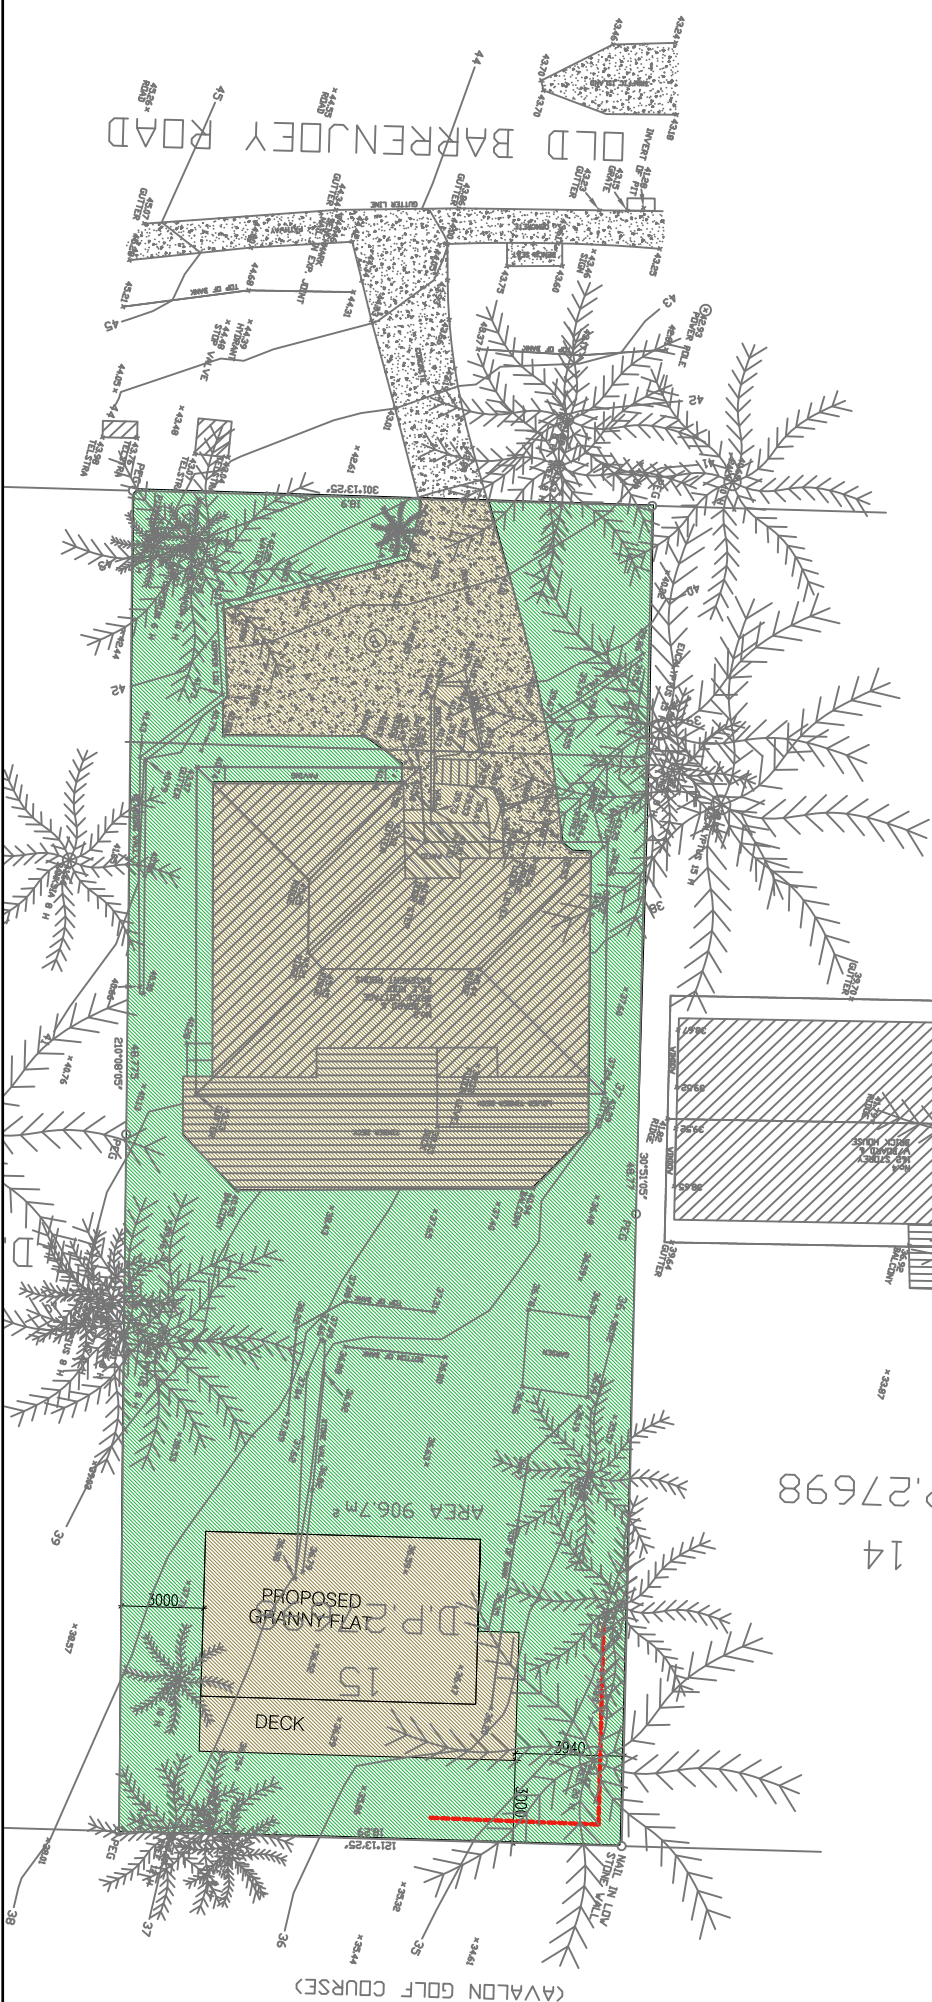

PROPOSED LANDSCAPE PLAN

PROPOSED SOFT LANDSCAPE	
TOTAL AREA = 906.7m ²	SOFT LANDSCAPE 542m ² = 59.7%

NOTES - REV A

A	ISSUED FOR APPROVAL	10.11.16
No:	AMENDMENT	DATE

CLIENTS NAME:
MR & MRS GEEVES

ADDRESS:
2 OLD BARRENUOEY ROAD
AVALON

PROJECT NUMBER
0XX

DATE:
29.08.16

DRAWN BY:
AS

CHECKED BY:
PM

SCALE (A3):
NTS



multidwell
Multidwell Group Pty Ltd

PO Box 1245
Dee Why NSW 2099
info@multidwell.com.au
T 1300 80 10 70
www.multidwell.com.au

LANDSCAPE PLAN
01A

Copyright © 2010 Multidwell Group Pty Ltd - The design and detail shown in the drawing remains the sole property of Multidwell Group Pty Ltd and are not to be copied, revised or distributed without the express permission of Multidwell Group Pty Ltd with whom copyright resides.