


BARRENJOEY ROAD

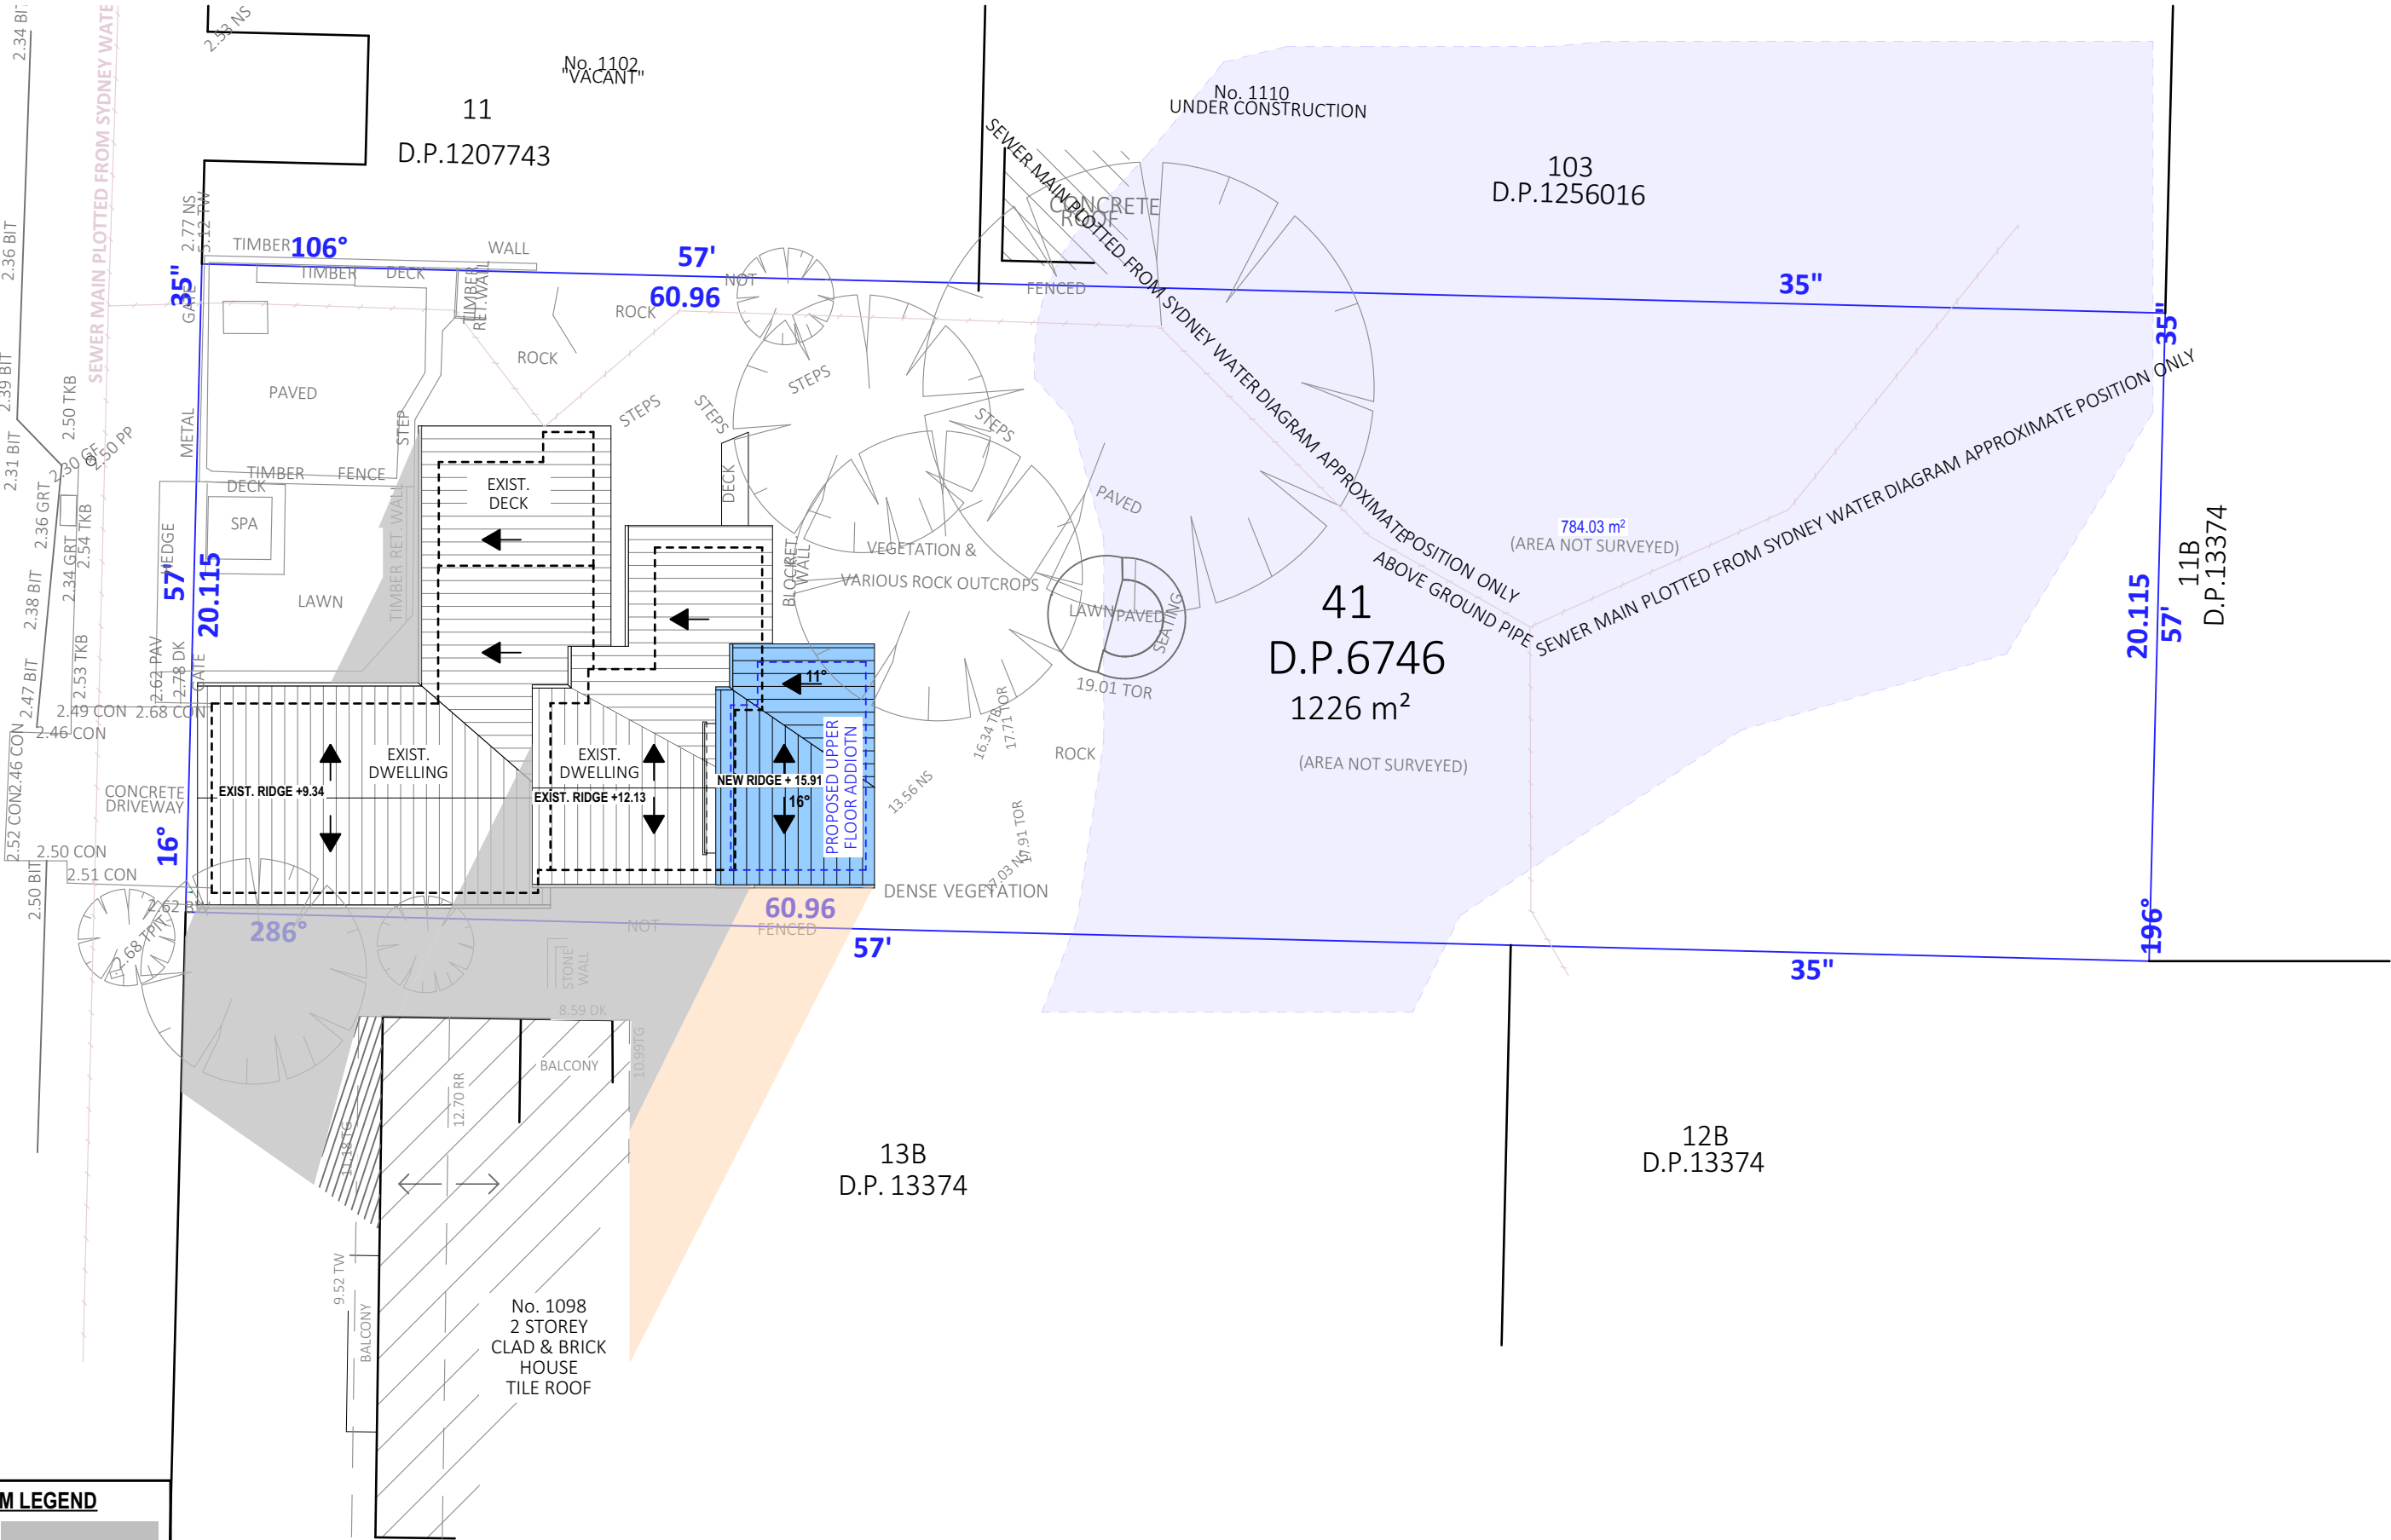


21 JUNE SHADOW DIAGRAM LEGEND

EXISTING SHADOWS
NEW SHADOWS

SHADOW DIAGRAM JUNE 21 9:00 am

TRUE NORTH:

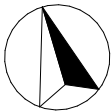

NOTES (E & OE)

- All structures including stormwater & drainage to engineer's details.
- Do not obtain dimensions by scaling drawings.
- All dimensions are to be checked on site prior to starting work.
- These drawings are to be read in conjunction with all other consultant's drawings and specifications.
- All workmanship & materials shall be in accordance with the requirements of current editions including amendments of the National Construction Code, relevant Australian Standards & local council requirements.
- New materials are to be used throughout unless otherwise noted.
- Concrete footings, slab, structural beams or any other structural members are to be designed by a practicing engineer.

JJ Drafting
Australia P/L.

26/90 Mona Vale Road, Mona Vale, NSW, 2103
PO Box 687, Dee Why, NSW, 2099
Mob. 0414 717 541 | ACN 651 693 346
Email. enquiries@jjdrafting.com.au
www.jjdrafting.com.au

REV:	DATE:	DESCRIPTION:
A.	06/06/24	NEW OPTIONS, AMENDMENTS AS PER EMAIL
B.	11/06/24	MINOR FIXES
C.	11/07/24	DA REV A- CHANGES TO DOOR TYPE
D.	16/01/25	DA REVISION
E.	24/01/25	DA REVISION

PROPOSED ALTERATIONS AND ADDITIONS
1100 BARRENJOEY ROAD, PALM BEACH NSW 2108
CLIENT:
NICK SPROATS

DATE:
MAY/24

DRAWN BY:
EV

SCALE:
1:200 @ A3



JOB No:
1257/24

DRAWING No:
DA.19

CHECKED BY:
JJ

DRAWING TITLE:
SHADOW DIAGRAM JUNE 21 9:00 am

21 JUNE SHADOW DIAGRAM LEGEND


EXISTING SHADOWS

NEW SHADOWS

SHADOW DIAGRAM JUNE 21 12:00 NOON

TRUE NORTH:	NOTES (E & OE) • All structures including stormwater & drainage to engineer's details. • Do not obtain dimensions by scaling drawings. • All dimensions are to be checked on site prior to starting work. • These drawings are to be read in conjunction with all other consultant's drawings and specifications. • All workmanship & materials shall be in accordance with the requirements of current editions including amendments of the National Construction Code, relevant Australian Standards & local council requirements. • New materials are to be used throughout unless otherwise noted. • Concrete footings, slab, structural beams or any other structural members are to be designed by a practicing engineer.	JJ Drafting <i>Australia P/L.</i> 26/90 Mona Vale Road, Mona Vale, NSW, 2103 PO Box 687, Dee Why, NSW, 2099 Mob. 0414 717 541 ACN 651 693 346 Email: enquiries@jddrafting.com.au www.jddrafting.com.au	REV: DATE: DESCRIPTION: A. 06/06/24 NEW OPTIONS, AMENDMENTS AS PER EMAIL B. 11/06/24 MINOR FIXES C. 11/07/24 DA REV A- CHANGES TO DOOR TYPE D. 16/01/25 DA REVISION E. 24/01/25 DA REVISION	PROPOSED ALTERATIONS AND ADDITIONS 1100 BARRENJOEY ROAD, PALM BEACH NSW 2108 CLIENT: NICK SPROATS	DATE: MAY/24	DRAWN BY: EV	SCALE: 1:200 @ A3	ACCREDITED BUILDING DESIGNER
			DRAWING TITLE: SHADOW DIAGRAM JUNE 21 12 noon	JOB No: 1257/24	DRAWING No: DA.20	CHECKED BY: JJ		

BARRENJOEY ROAD

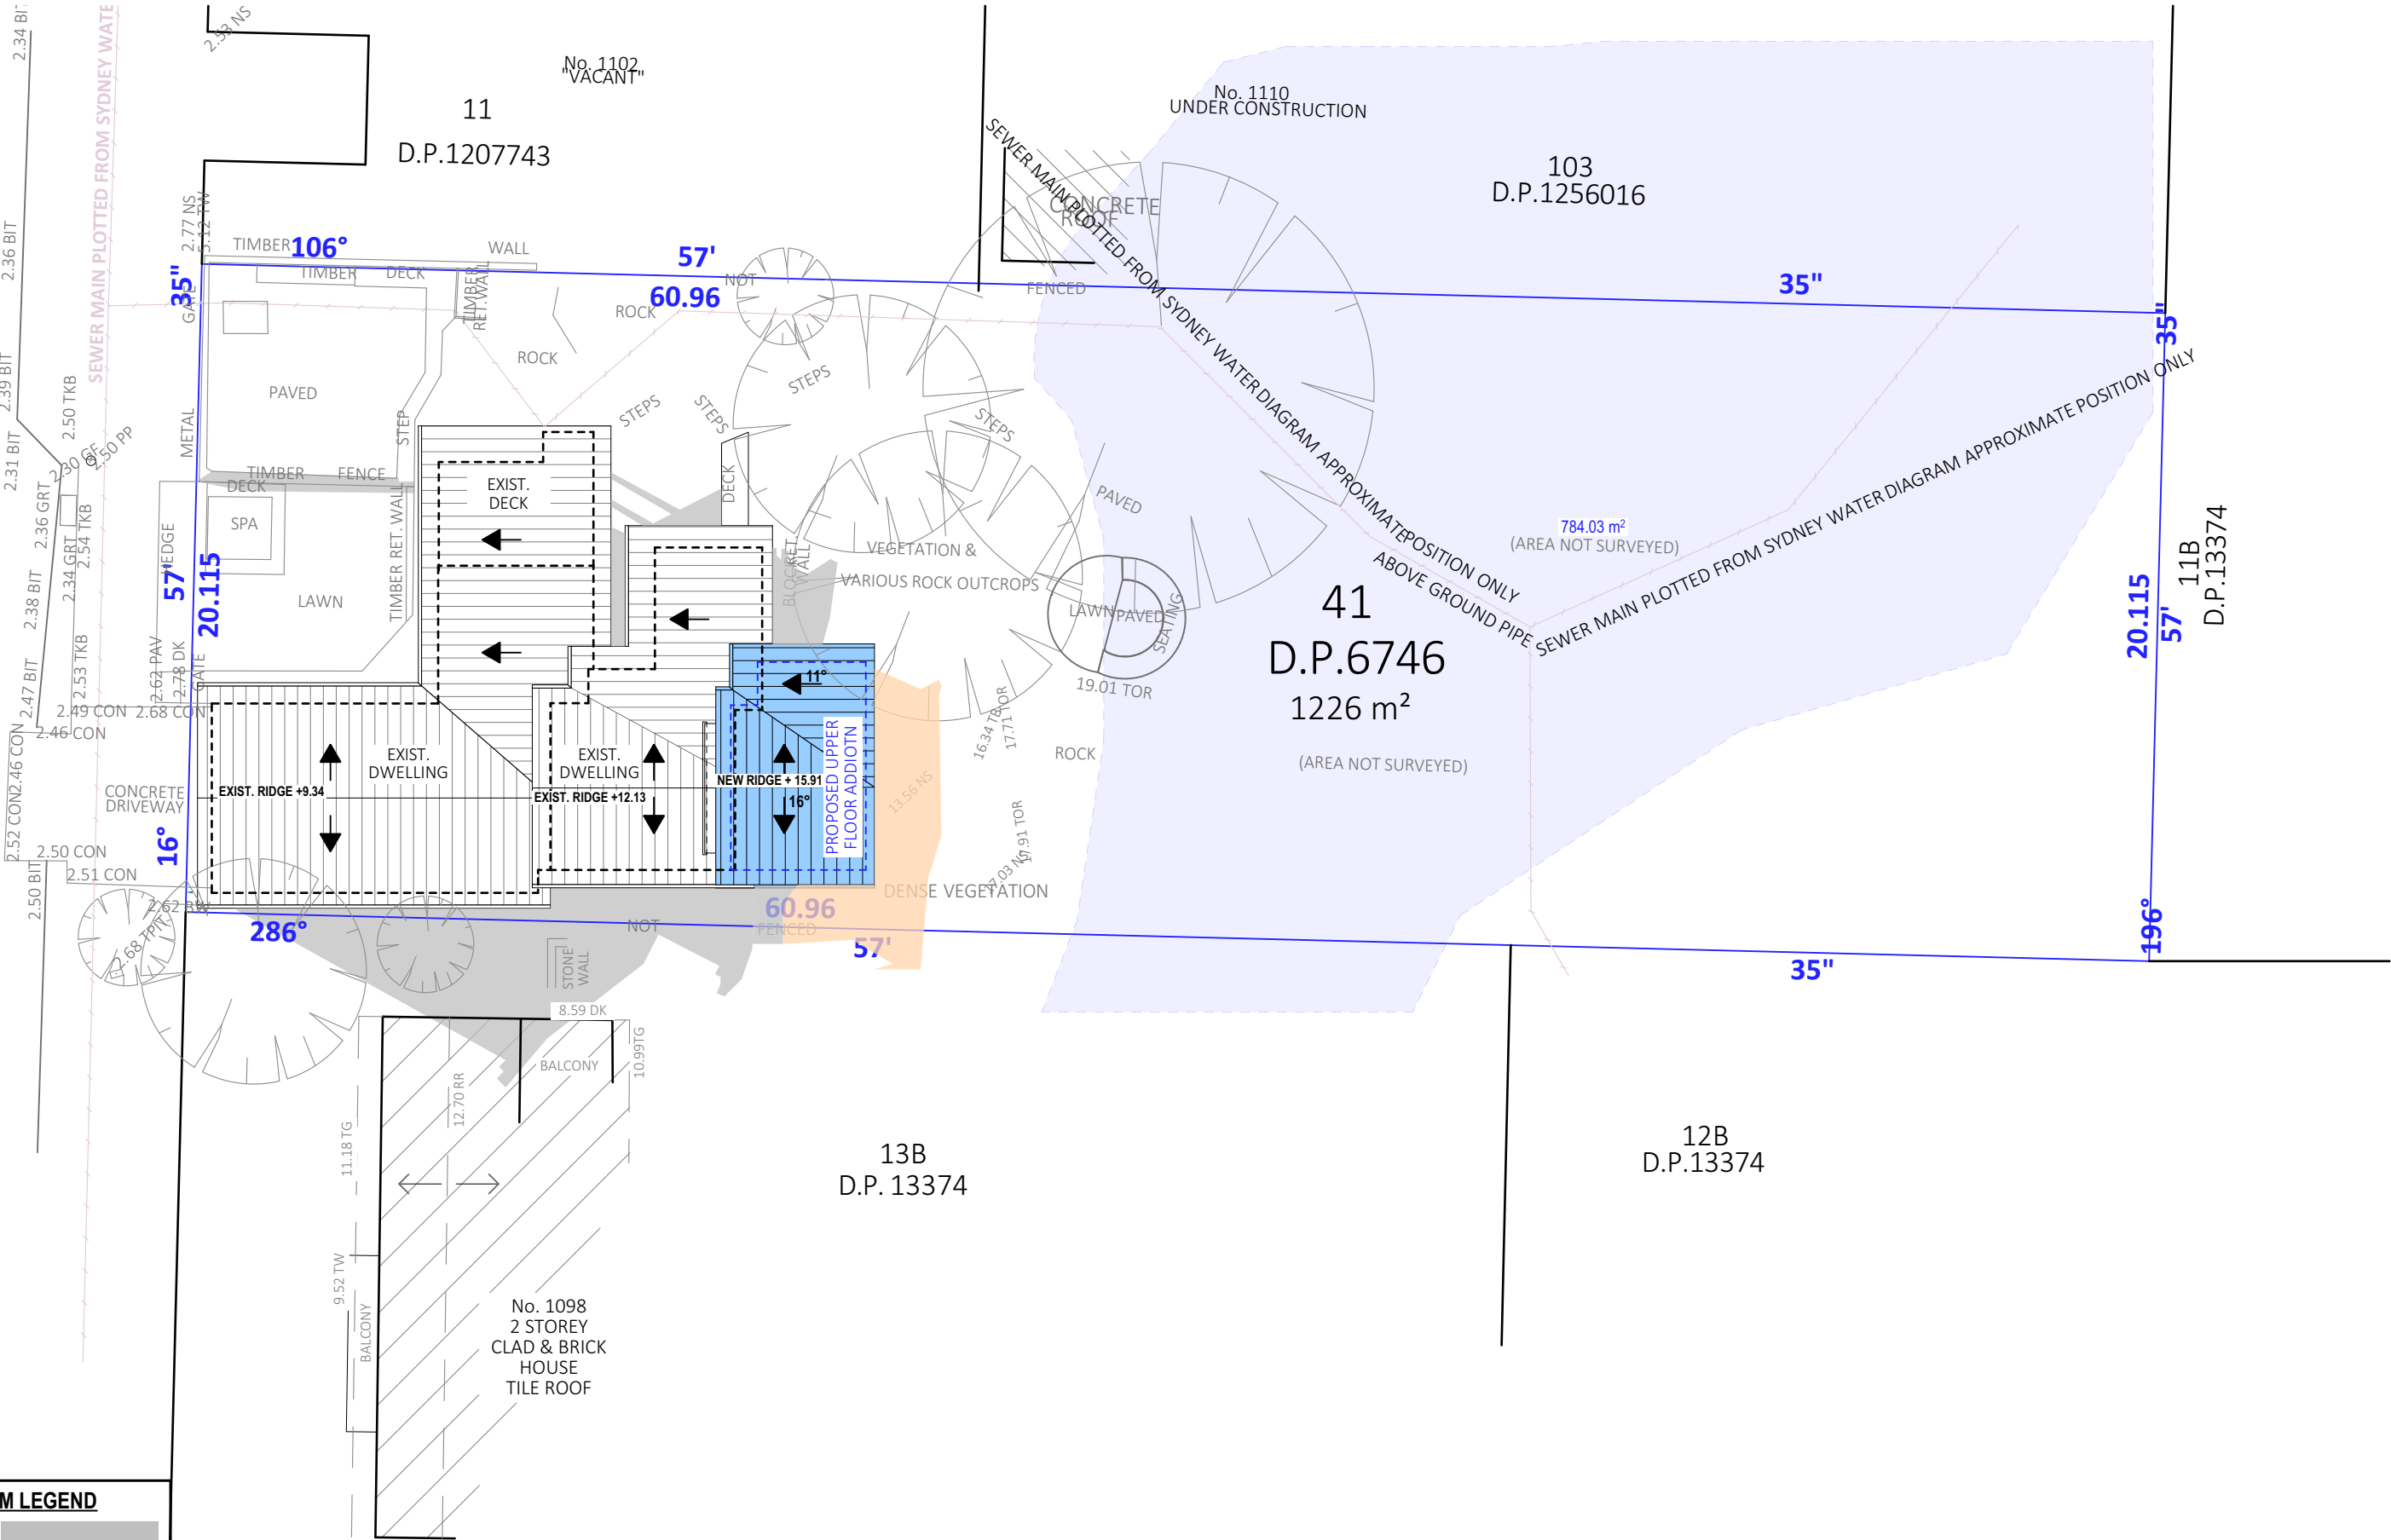

21 JUNE SHADOW DIAGRAM LEGEND

EXISTING SHADOWS
NEW SHADOWS

SHADOW DIAGRAM JUNE 21 3:00 PM

TRUE NORTH:

NOTES (E & OE)

- All structures including stormwater & drainage to engineer's details.
- Do not obtain dimensions by scaling drawings.
- All dimensions are to be checked on site prior to starting work.
- These drawings are to be read in conjunction with all other consultant's drawings and specifications.
- All workmanship & materials shall be in accordance with the requirements of current editions including amendments of the National Construction Code, relevant Australian Standards & local council requirements.
- New materials are to be used throughout unless otherwise noted.
- Concrete footings, slab, structural beams or any other structural members are to be designed by a practicing engineer.

JJ Drafting Australia P/L.

26/90 Mona Vale Road, Mona Vale, NSW, 2103
PO Box 687, Dee Why, NSW, 2099
Mob. 0414 717 541 | ACN 651 693 346
Email. enquiries@jjdrafting.com.au
www.jjdrafting.com.au

REV:	DATE:	DESCRIPTION:
A.	06/06/24	NEW OPTIONS, AMENDMENTS AS PER EMAIL
B.	11/06/24	MINOR FIXES
C.	11/07/24	DA REV A- CHANGES TO DOOR TYPE
D.	16/01/25	DA REVISION
E.	24/01/25	DA REVISION

PROPOSED ALTERATIONS AND ADDITIONS
1100 BARRENJOEY ROAD, PALM BEACH NSW 2108

CLIENT:
NICK SPROATS

DRAWING TITLE:
SHADOW DIAGRAM JUNE 21 3:00 pm

DATE:
MAY/24

DRAWN BY:
EV

SCALE:
1:200 @ A3

JOB No:
1257/24

DRAWING No:
DA.21

CHECKED BY:
JJ