

Contact Us		Office Use Only	
The General Manager, 725 Pittwater Road, Dee Why NSW 2099 or Customer Service Centre, Northern Beaches Council DX9118 Dee Why			
Email	council@warringah.nsw.gov.au		
Fax	9942 2606		
If you need help lodging your application call Customer Service on (02) 9942 2111 or come in and talk to us at the Civic Centre, Dee Why.			

Part 1: Declaration


1. DECLARATION	
I hereby certify that the shadow diagrams submitted with the proposal at	
Address	6 DICK STREET, FRESHWATER NSW 2096
For the erection of <i>Description of development</i>	NEW RESIDENCE & SECONDARY DWELLING
<ul style="list-style-type: none"> In accordance with the survey (prepared by a registered surveyor) which is required to be submitted with the application Drawn to true north Indicate shadow cast by the proposal at 9am, noon, 3pm, 21 June To indicate the shadow cast by existing buildings and structures on the site and in the surrounding area 	

Part 2: Certification

2. CERTIFIER				
Title	<input checked="" type="radio"/> Mr	<input type="radio"/> Mrs	<input type="radio"/> Ms	<input type="radio"/> Other
Full family name <i>(no initials) (or Company)</i>	BEN			
Full given names <i>(no initials) (or A.C.N)</i>	HUMEL			
Phone	9981 6511	Alternate		
Mobile	0419 446 864	Fax	9981 1913	
Qualification <i>(i.e. Architect, Planner, Computer Technician, Surveyor)</i>	ARCHITECT			


Part 3: Signature

3. APPLICANT(S) SIGNATURE	
Signature	B. G. AL
Date	11/03/2022

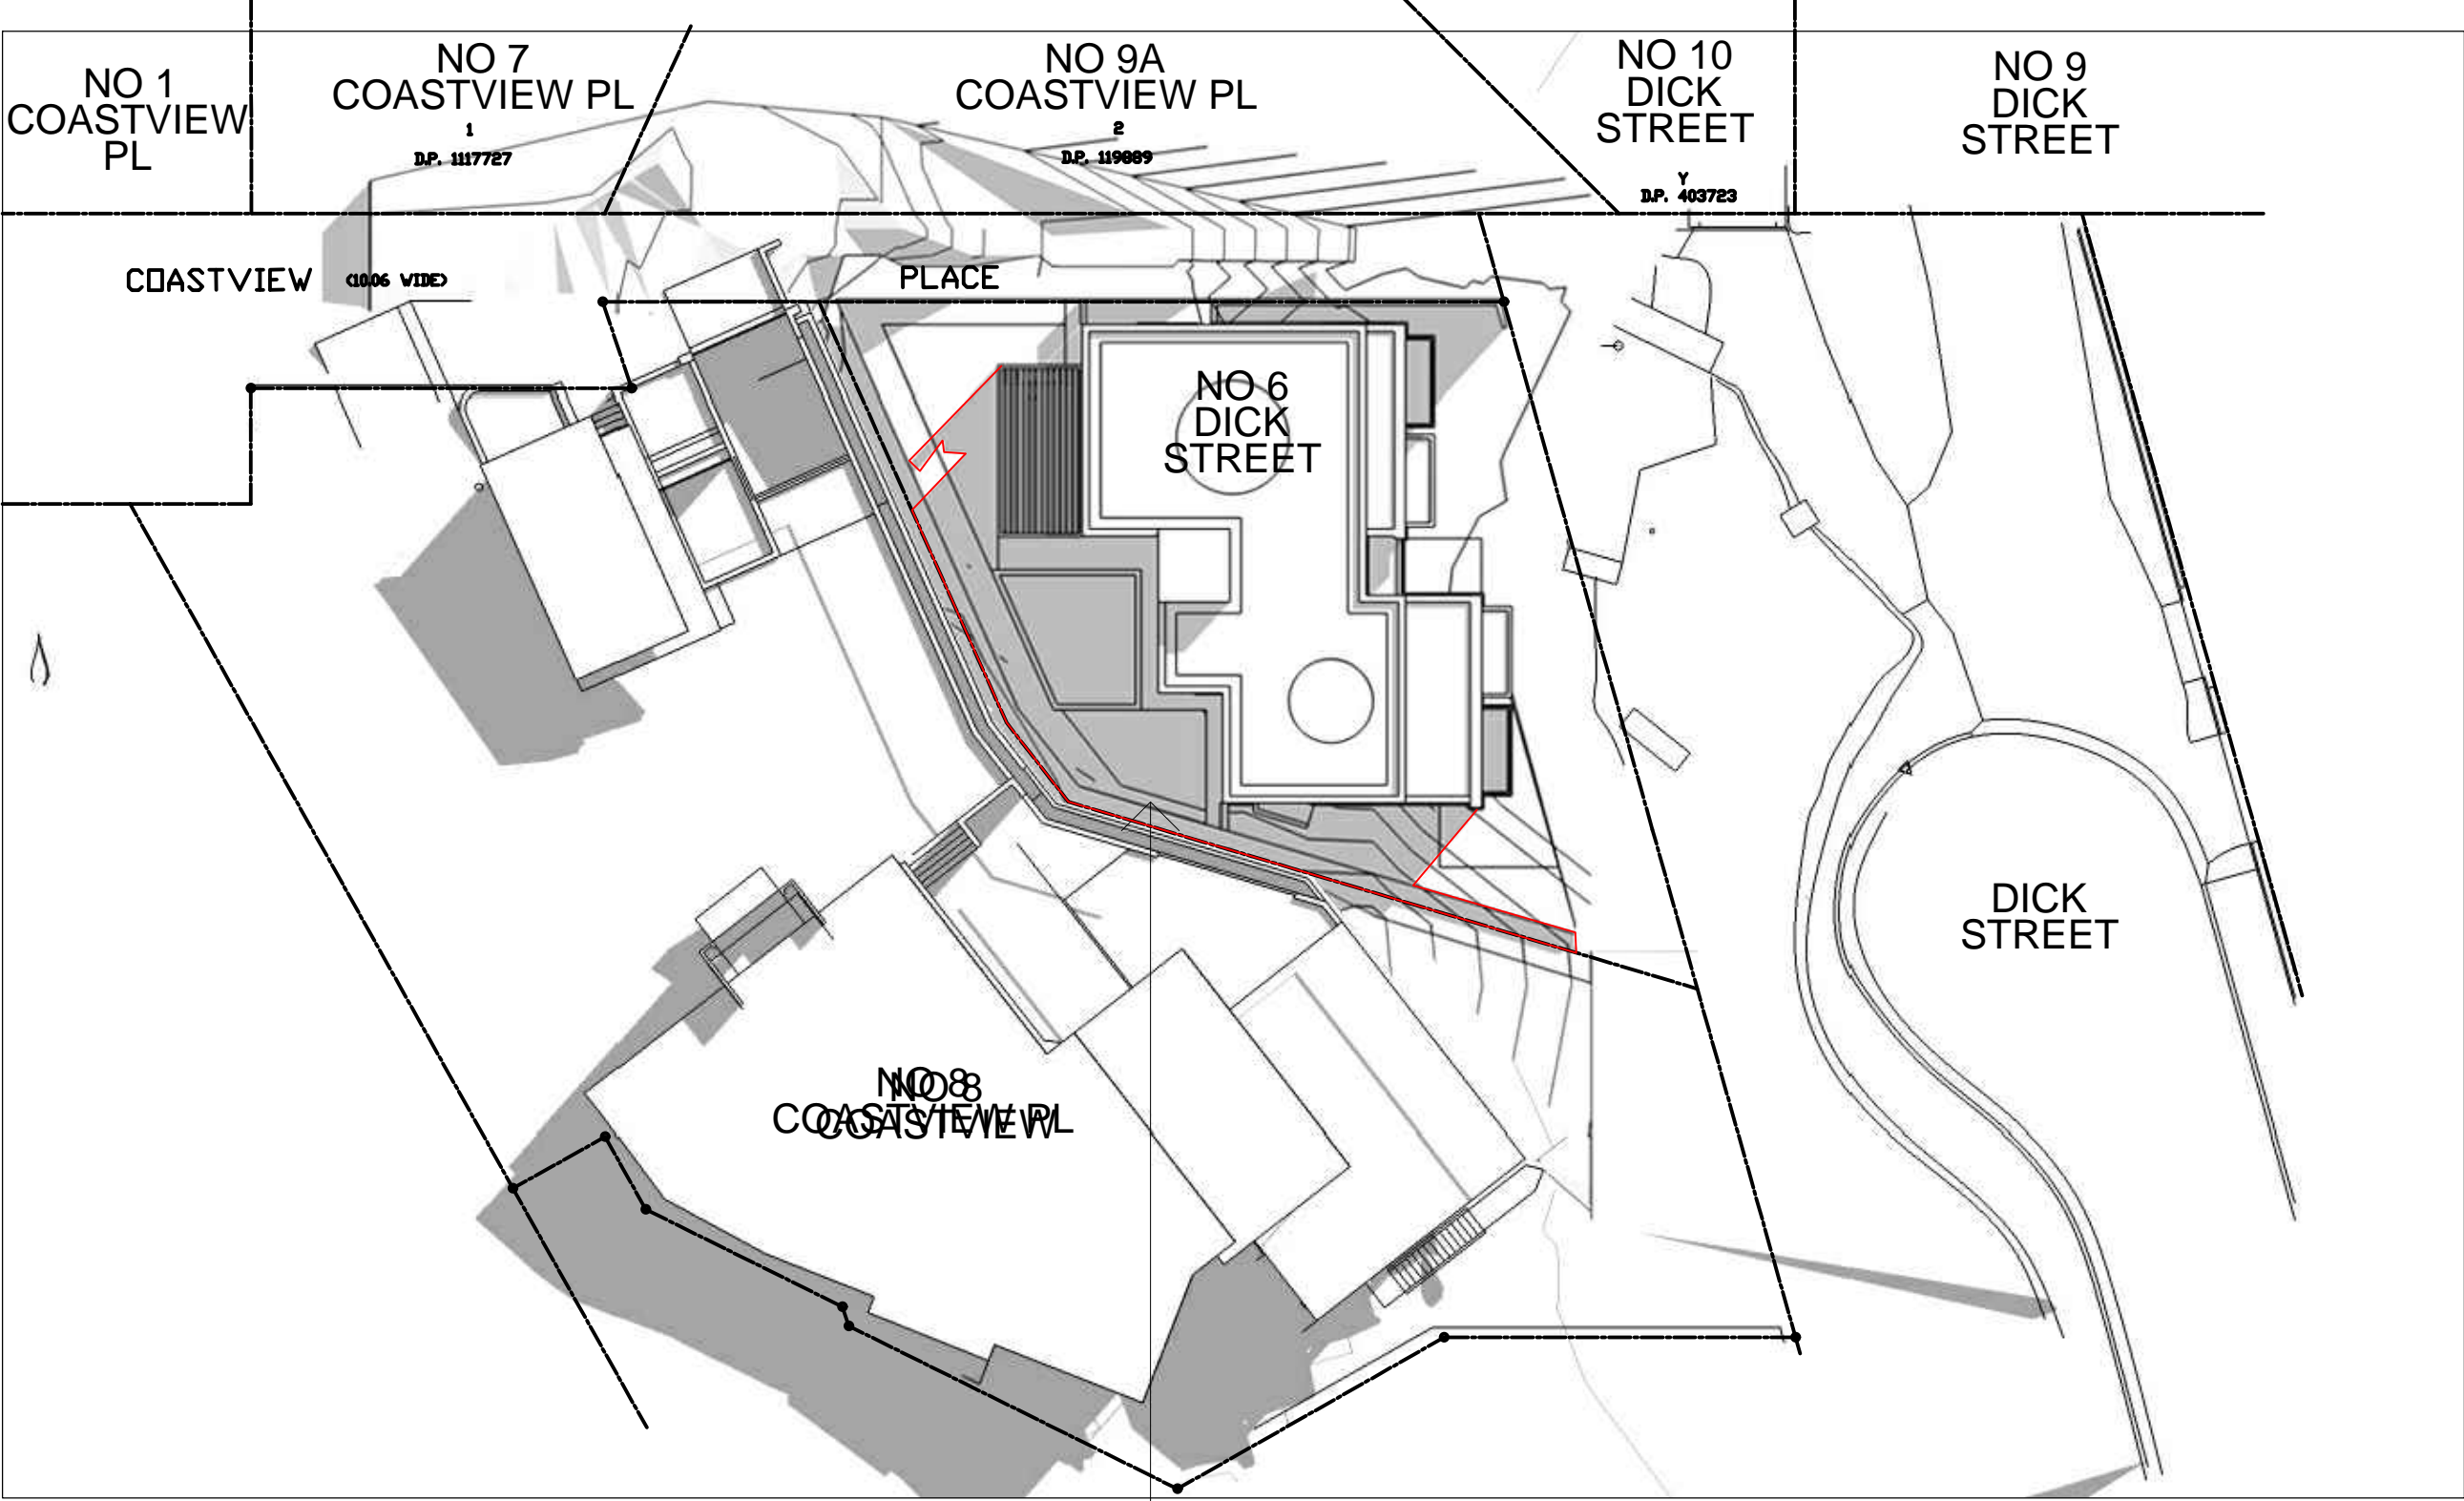

1 JUNE 21ST - 9AM

SHADOW OF PROPOSED HOUSE
RUNS INTO EMBANKMENT &
8 COASTVIEW PLACE STRUCTURE

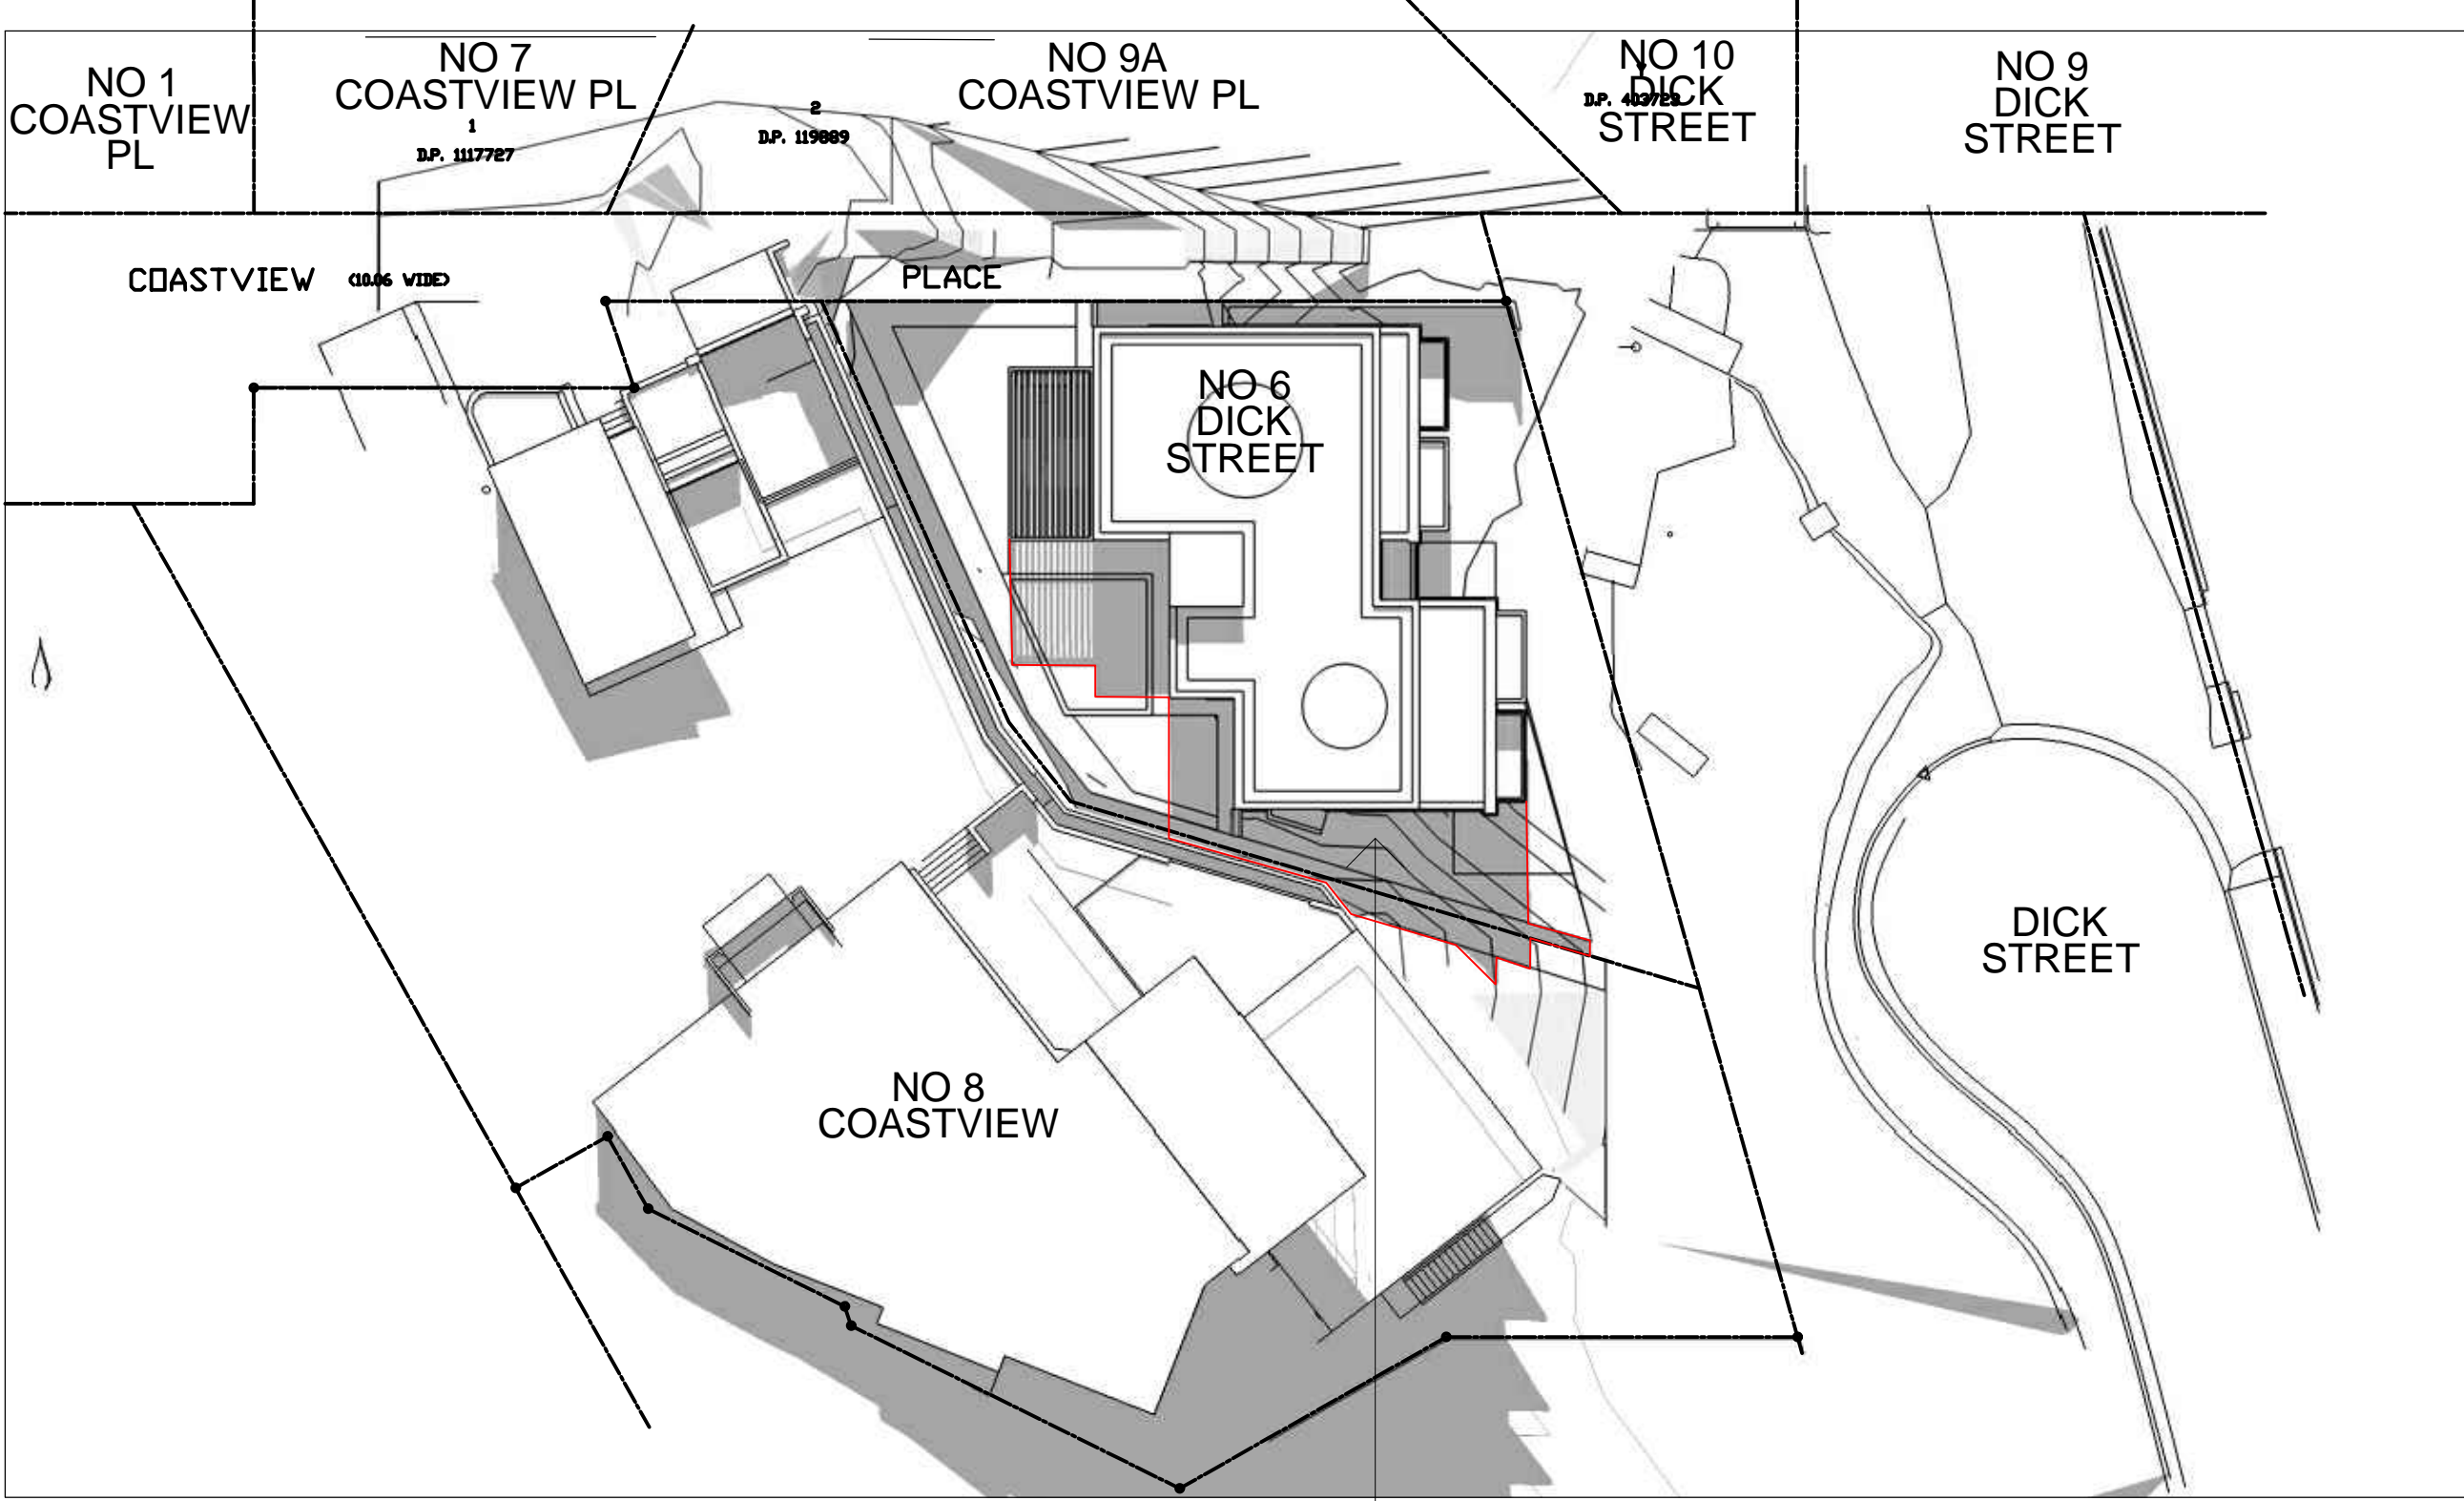

2 JUNE 21ST - 12PM


SHADOW OF PROPOSED HOUSE
RUNS INTO EMBANKMENT &
8 COASTVIEW PLACE STRUCTURE



3 JUNE 21ST - 3PM


SHADOW CAST BY NEIGHBOURS HOUSES
AND EXISTING TOPOGRAPHY

SHADOW OF PROPOSED HOUSE

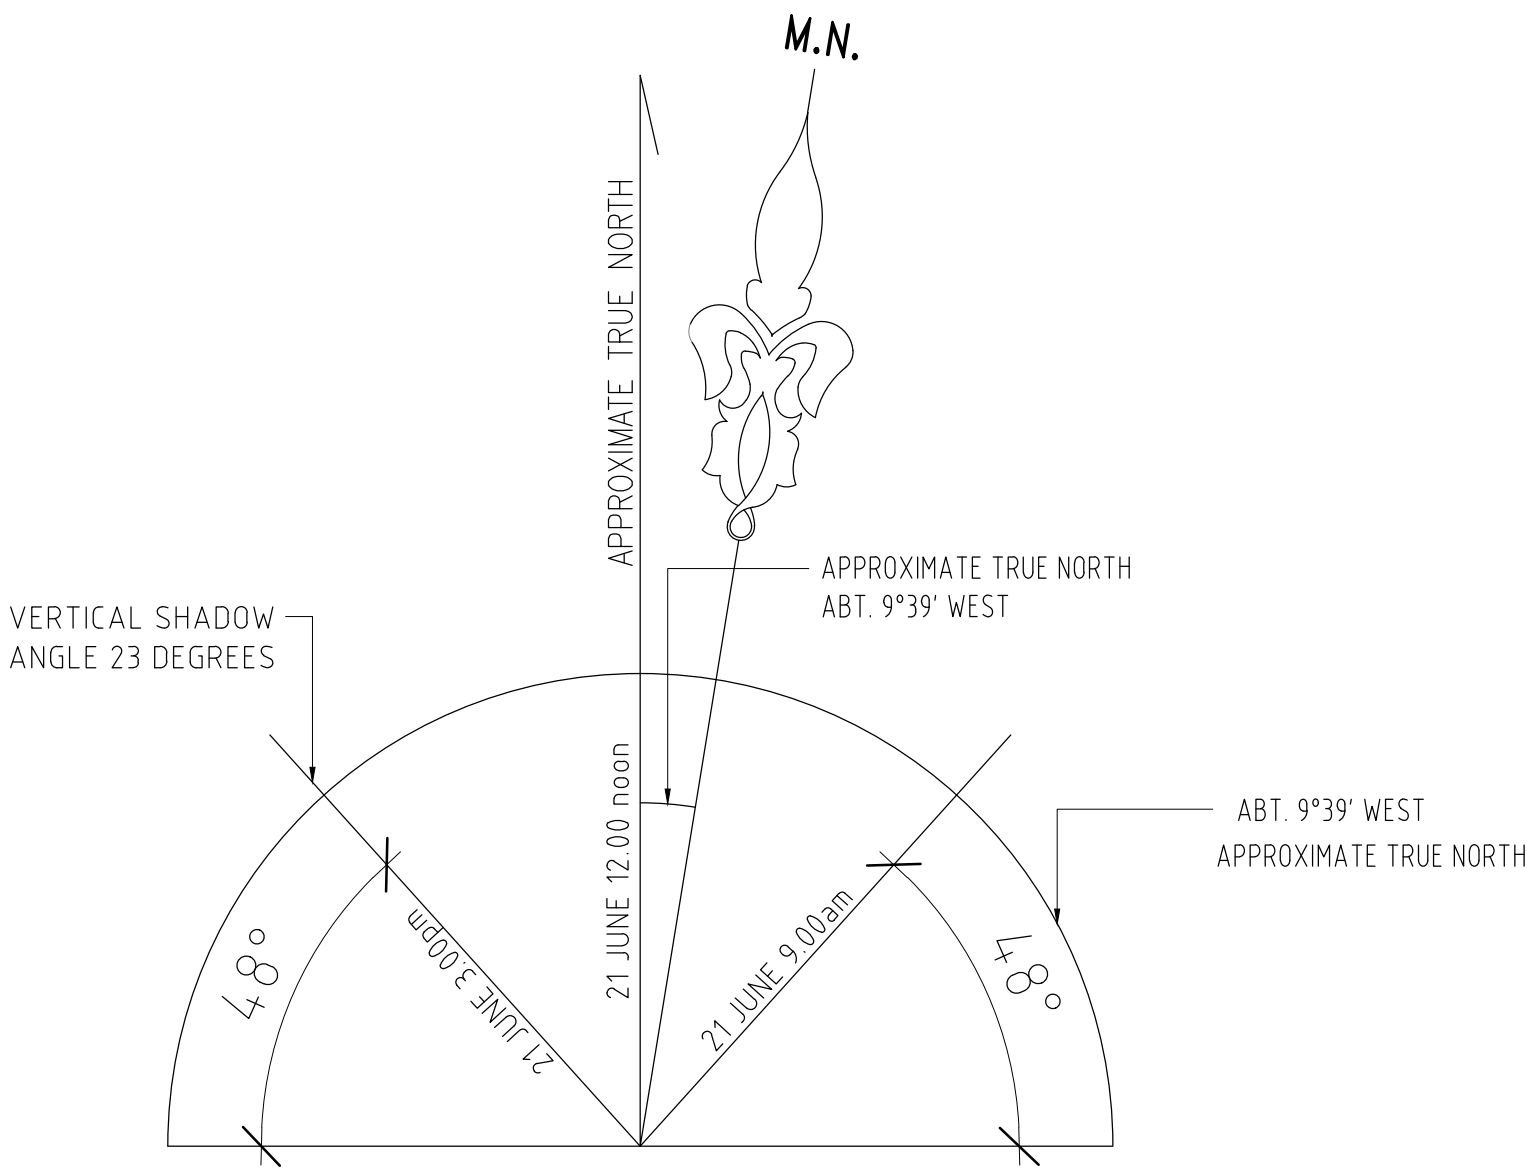

NOTE:
THE PROPOSED HOUSE DOES NOT CAST SHADOWS ON
ANY ADJOINING PROPERTIES LIVING SPACE OR PRIVATE
OPEN SPACE BETWEEN THE HOURS OF 9AM & 3 PM ON
THE 21ST OF JUNE.

THE COPYRIGHT IN THIS DESIGN AND DRAWING REMAINS THE PROPERTY OF HUMEL ARCHITECTS PTY. LTD. PLOT DATE: 11-03-2022

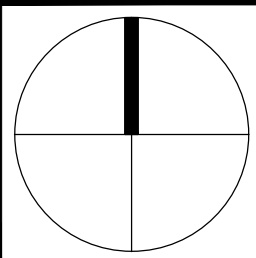

DEVELOPMENT APPLICATION ISSUE	A	11-03-2022
Amendment/Issue	No.	Date

PROPRIETOR:
B. J. HUMEL

PROJECT:
NEW RESIDENCE & SECONDARY
DWELLING AT 6 DICK STREET
FRESHWATER NSW 2096

SHEET TITLE:
SHADOW DIAGRAMS -
9AM, 12PM & 3PM ON 21ST JUNE
HUMEL
architects

SCALE 1:250 @ A1 DATE MAR 2022
DRAWN DW CHECKED BH
DRAWING NUMBER 2021.40
DA12
REV: A