

LEVEL 01

S96 CHANGES

© COPYRIGHT GHAZI AL ALI ARCHITECT PTY LTD

ANY FORM OF REPRODUCTION OF THIS DRAWING IN FULL OR IN PART WITHOUT THE WRITTEN PERMISSION OF GHAZI AL ALI ARCHITECT PTY LTD CONSTITUTES AN INFRINGEMENT OF COPYRIGHT

NOTE:
ALL DRAWINGS TO BE READ IN CONJUNCTION WITH SERVICES DRAWINGS & SPECIFICATIONS
ALL DIMENSIONS TO BE CHECKED ON SITE BEFORE COMMENCEMENT
OF WORK
ALL DISCREPANCIES TO BE BROUGHT TO THE ATTENTION OF THE ARCHITECT
DO NOT SCALE FROM DRAWINGS

PROJECT STAGE
**FOR
SECTION 96**

B	AMENDMENTS TO COUNCIL	MO	05/04/2018
A	FIRST ISSUE	MO	13/02/2018
REV	DESCRIPTION	BY	DATE

ARCHITECT



**GHAZI AL ALI
ARCHITECT**
PTY LTD
NSW reg. no. 7542

T. +612 9744 7035 | E. office@ghazia.com
ACN: 67167131848
LEVEL 2 UNIT 2, 14 RAILWAY PARADE
BURWOOD NSW 2134

CONSULTANTS
STRUCTURE
NAME
ADDRESS
TEL / FAX
E
ACCESS
NAME
ADDRESS
TEL / FAX
E
TRAFFIC
NAME
ADDRESS
TEL / FAX
E
FIRE
NAME
ADDRESS
TEL / FAX
E
ACOUSTIC
NAME
ADDRESS
TEL / FAX
E
GEOTECHNICAL
NAME
ADDRESS
TEL / FAX
E
MECHANICAL/ELECTRICAL/PLUMBING
NAME
ADDRESS
TEL / FAX
E
LANDSCAPING
NAME
ADDRESS
TEL / FAX
E
STORMWATER
NAME
ADDRESS
TEL / FAX
E




CLIENT
TNJ PROPERTY DEVELOPMENTS PTY LTD

PROJECT
**RESIDENTIAL FLAT BUILDING
10 FERN CREEK ROAD
WARRIEWOOD NSW 2102**

DRAWING TITLE
Level 01 Plan

DRAWN	MO	SCALE
PROJECT ARCHITECT	GR	1:100 (A1), 1:200 (A3)
PROJECT DIRECTOR	GA	DATE 05-Apr-18
JOB NUMBER	35.17	REV B
DRAWING NUMBER	A 02.004	NORTH

Ghazi Al Ali Architect Pty Ltd ACN: 67167131848

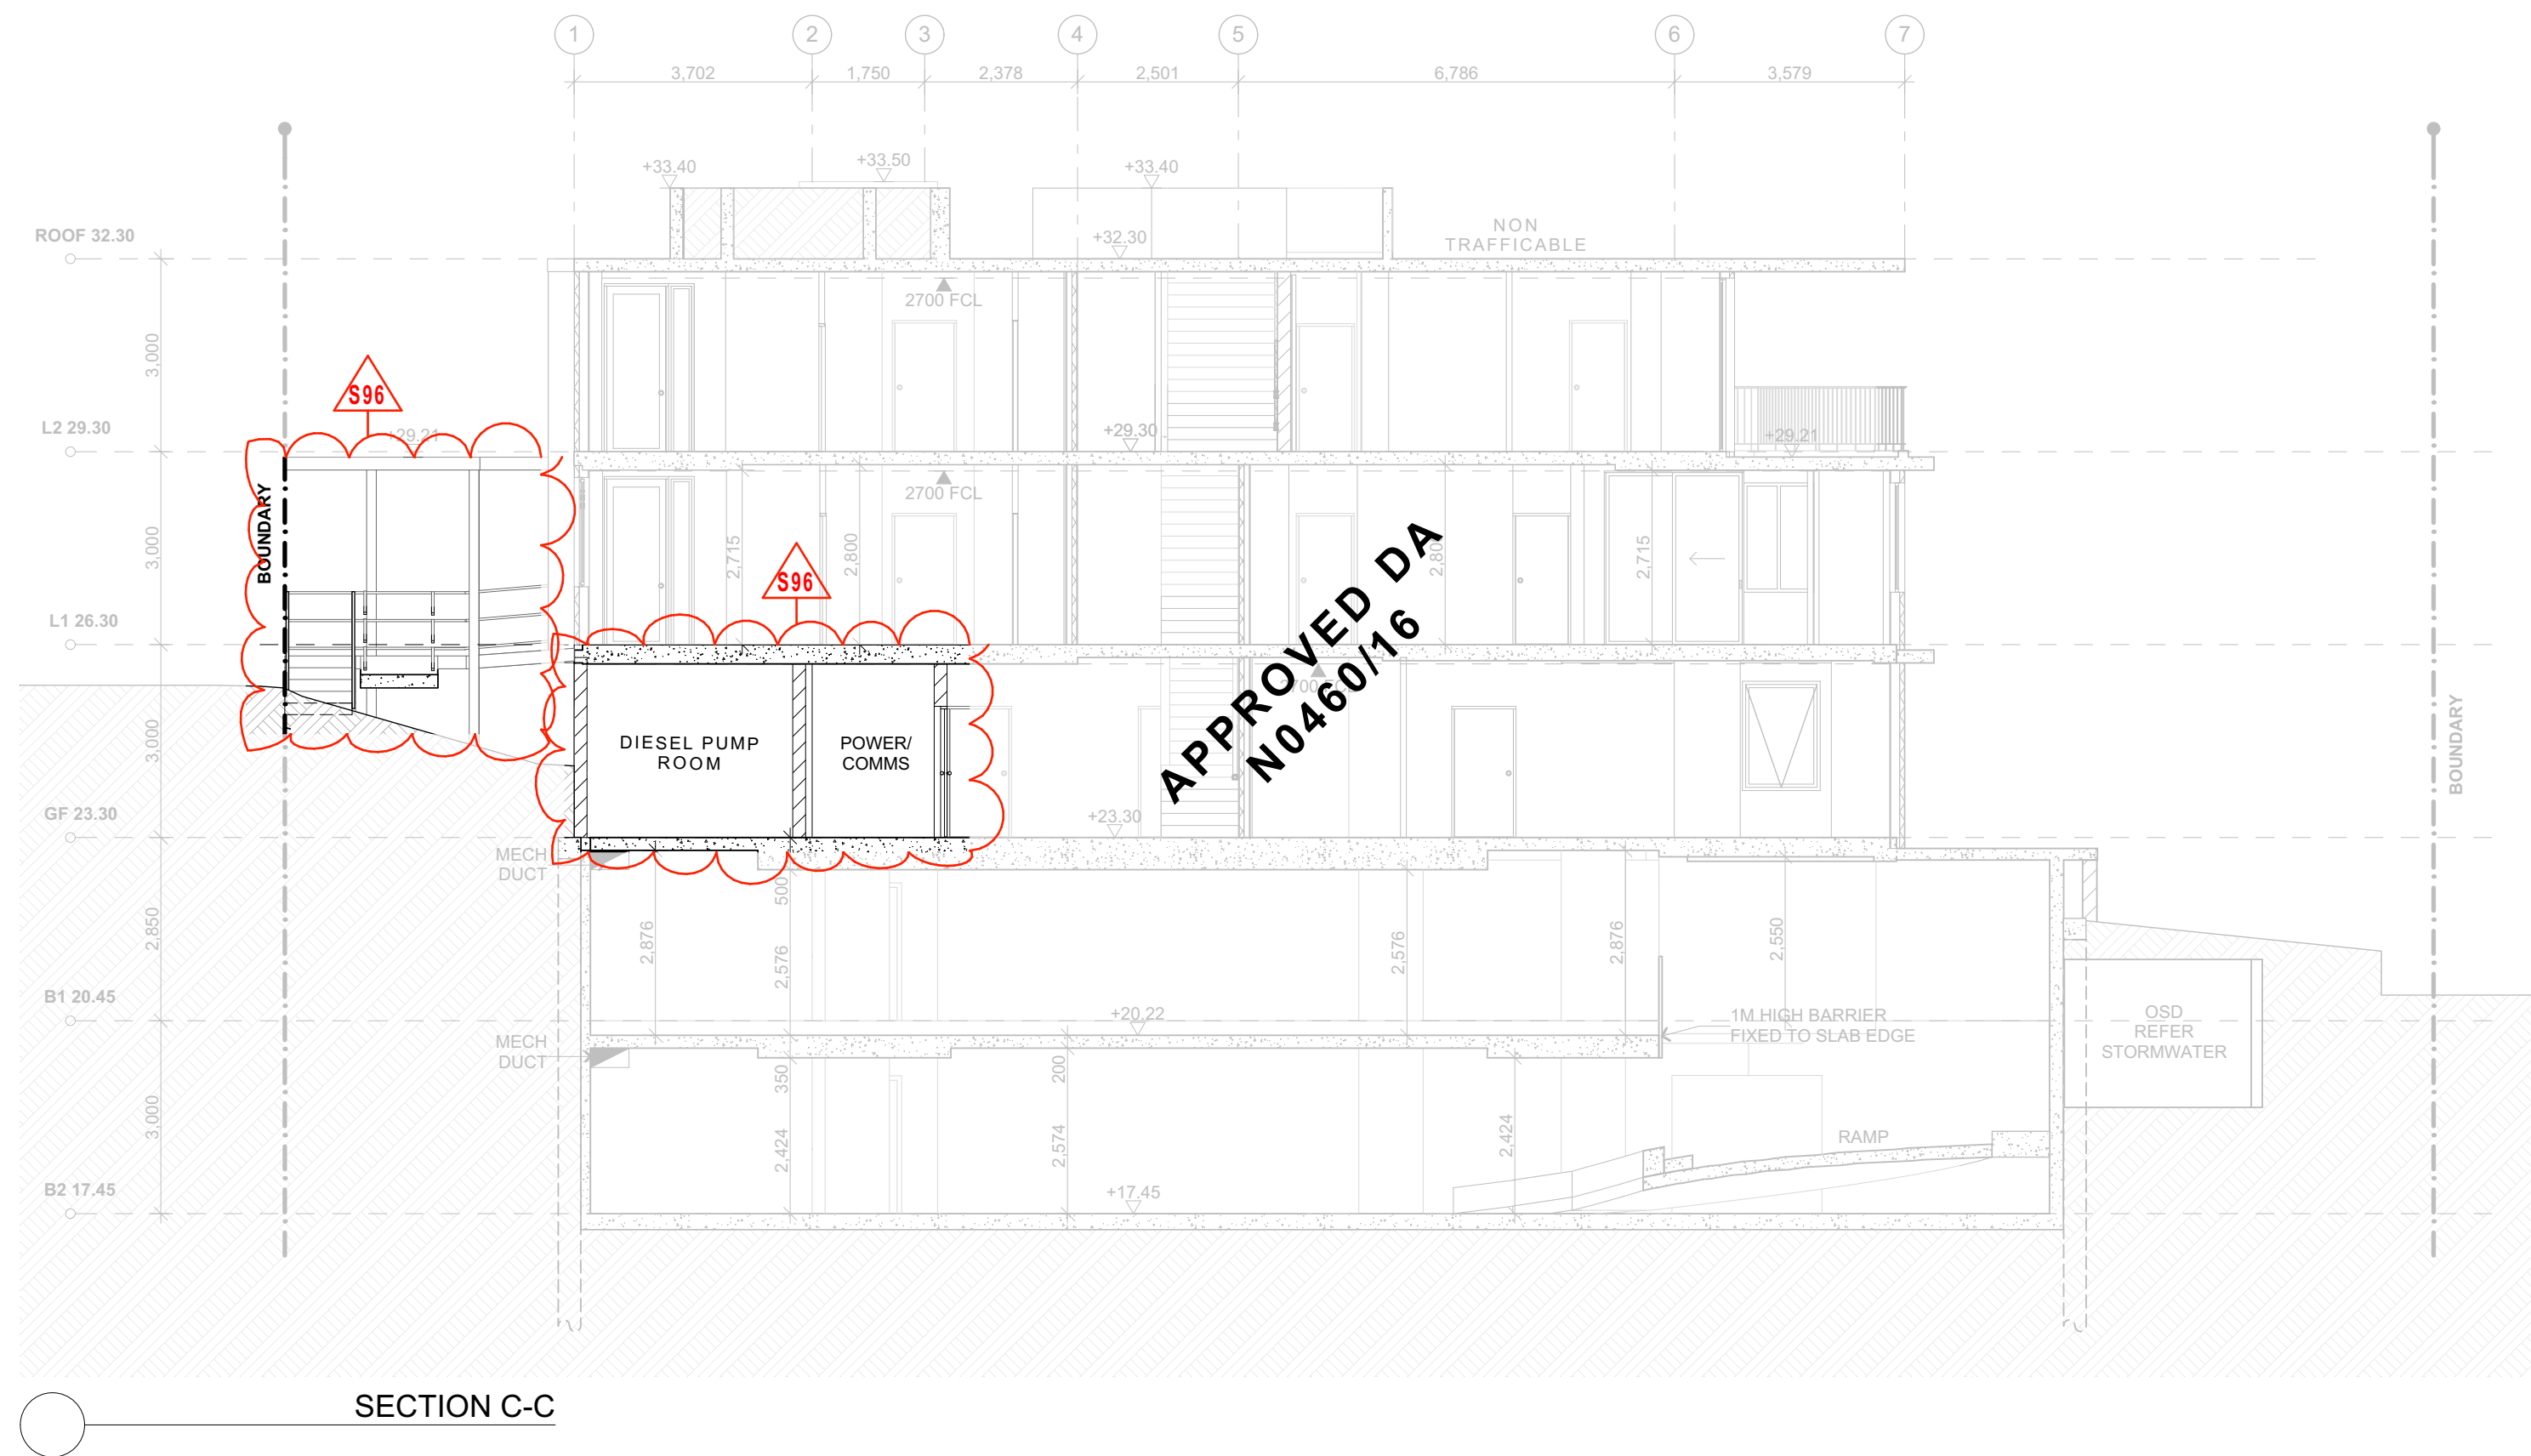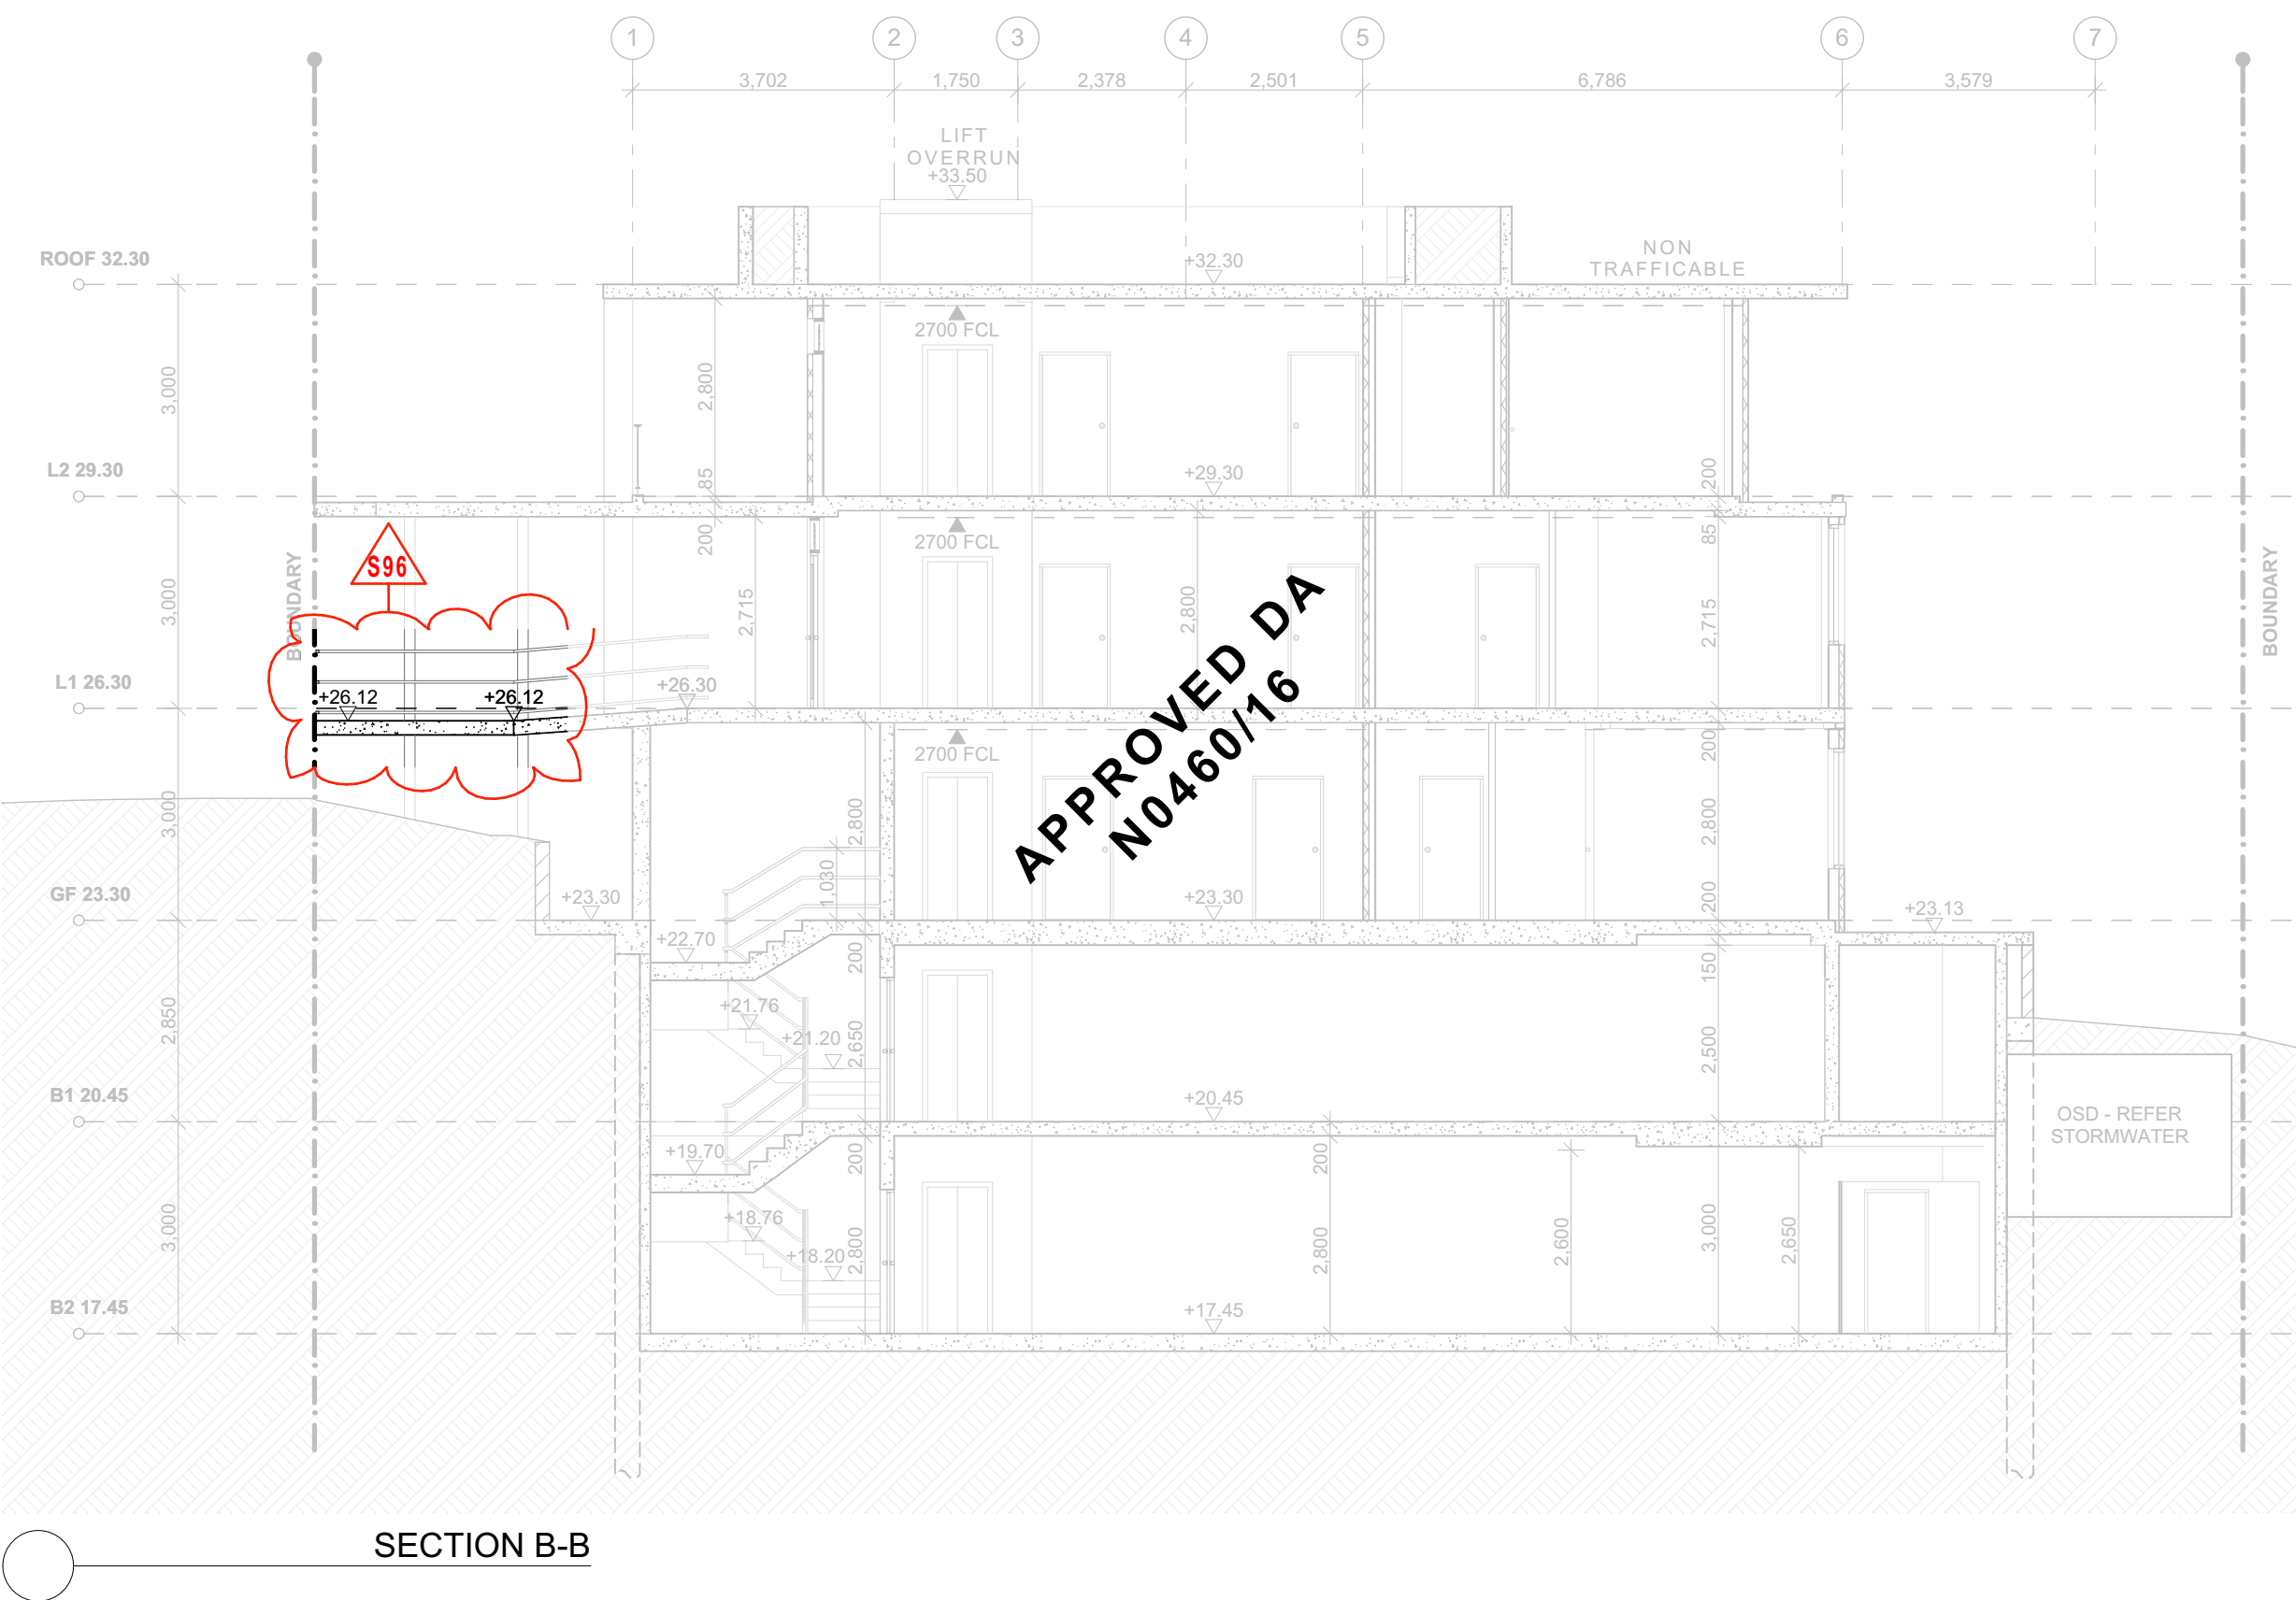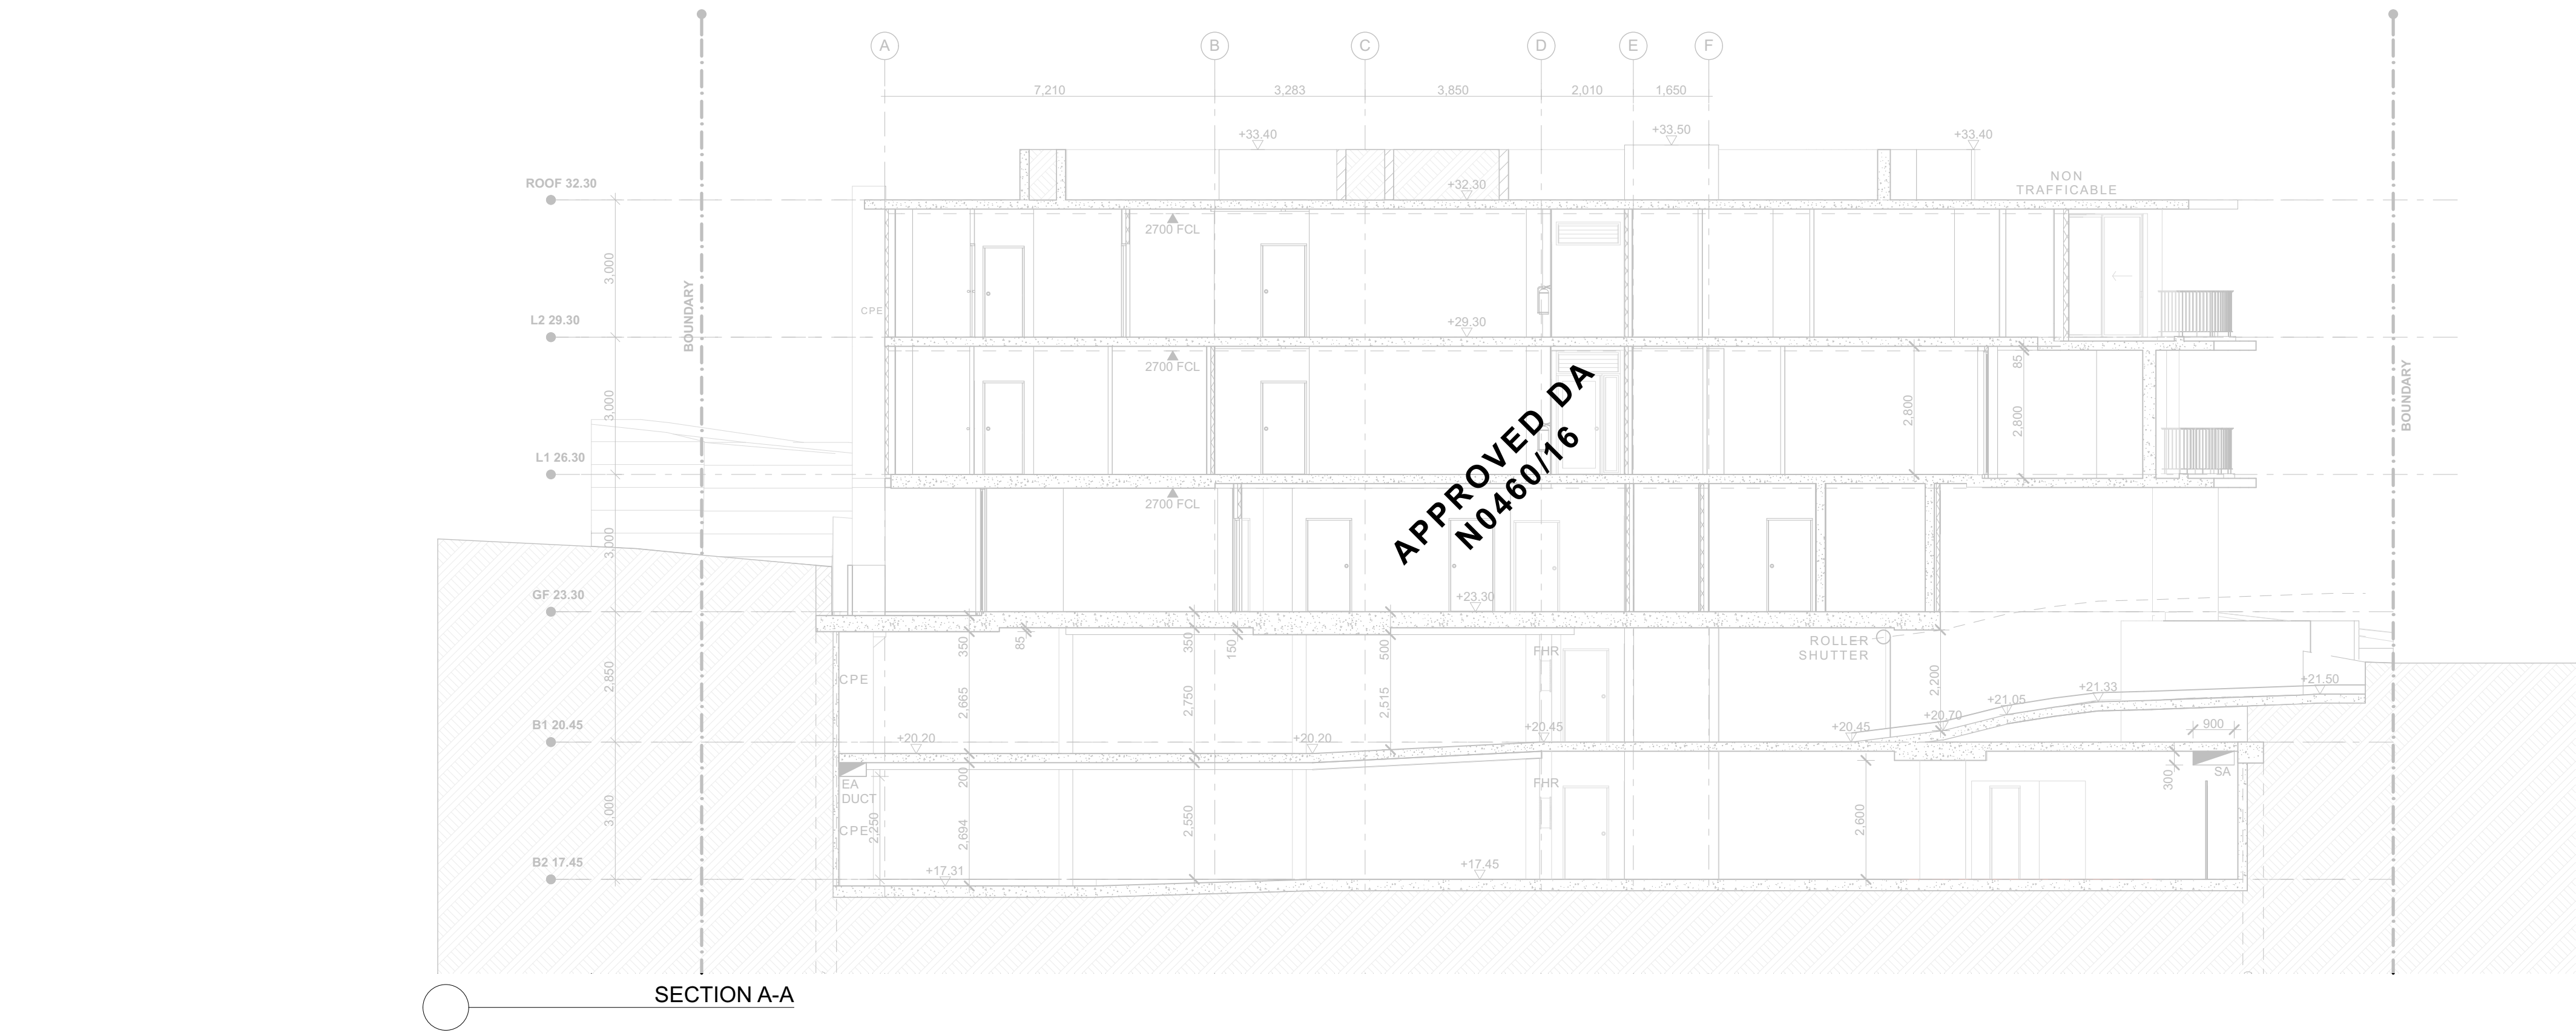

© COPYRIGHT GHAZI AL ALI ARCHITECT PTY LTD

ANY FORM OF REPRODUCTION OF THIS DRAWING IN FULL OR IN PART WITHOUT THE WRITTEN PERMISSION OF GHAZI AL ALI ARCHITECT PTY LTD CONSTITUTES AN INFRINGEMENT OF COPYRIGHT


NOTE:
ALL DRAWINGS TO BE READ IN CONJUNCTION WITH SERVICES DRAWINGS & SPECIFICATIONS
ALL DIMENSIONS TO BE CHECKED ON SITE BEFORE COMMENCEMENT
OF WORK
ALL DISCREPANCIES TO BE BROUGHT TO THE ATTENTION OF THE ARCHITECT
DO NOT SCALE FROM DRAWINGS

PROJECT STAGE

FOR SECTION 96

B	AMENDMENTS TO COUNCIL	MO	05/04/2018
A	FIRST ISSUE	MO	13/02/2018
REV	DESCRIPTION	BY	DATE

ARCHITECT



GHAZI AL ALI ARCHITECT PTY LTD
NSW reg. no. 7542
T: +612 9744 7035 | E: office@ghazia.com
ACN: 67167131848
LEVEL 2 UNIT 2, 14 RAILWAY PARADE
BURWOOD NSW 2134

CONSULTANTS

STRUCTURE
NAME
ADDRESS
TEL / FAX
E

ACCESS
NAME
ADDRESS
TEL / FAX
E

TRAFFIC
NAME
ADDRESS
TEL / FAX
E

FIRE
NAME
ADDRESS
TEL / FAX
E

ACOUSTIC
NAME
ADDRESS
TEL / FAX
E

GEOTECHNICAL
NAME
ADDRESS
TEL / FAX
E

MECHANICAL/ELECTRICAL/PLUMBING
NAME
ADDRESS
TEL / FAX
E

LANDSCAPING
NAME
ADDRESS
TEL / FAX
E

STORMWATER
NAME
ADDRESS
TEL / FAX
E

CLIENT

TNJ PROPERTY DEVELOPMENTS PTY LTD


PROJECT

**RESIDENTIAL FLAT BUILDING
10 FERN CREEK ROAD
WARRIEWOOD NSW 2102**

DRAWING TITLE


Section AA, BB, CC

DRAWN	MO	SCALE
PROJECT ARCHITECT	GR	1:100 (A1), 1:200 (A3)
PROJECT DIRECTOR	GA	DATE 05-Apr-18
JOB NUMBER	35.17	REV B
DRAWING NUMBER	A 04.001	NORTH

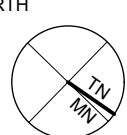

TN
NORTH

Ghazi Al Ali Architect Pty Ltd ACN: 67167131848

 **S96 CHANGES**