


Issue	Rev	Description	Date	Issue	Rev	Description	Date	Design and drawings by:	ALTERATIONS AND ADDITIONS TO HOUSE	SITE PLAN	Drawing No:
A		issued for DA	10.04.19					Peter Paine Builder's Licence No 26841	at 81 Cabarita Rd Avalon Beach		GA01
								31 Bellevue Avenue Avalon Beach 2107	(Lot 15 DP 2463)	Scale: 1:200	Issue: A
								email: peterpaine4@gmail.com	for Ms Margaret Richardson	Date: 20.03.19	
								mobile: 0416 25 00 29			



Issue	Rev	Description	Date	Issue	Rev	Description	Date		Design and drawings by:	ALTERATIONS AND ADDITIONS TO HOUSE	SOUTH-EAST ELEVATION	Drawing No:
A		issued for DA	10.04.19						Peter Paine Builder's Licence No 26841	at 81 Cabarita Rd Avalon Beach		GA06
									31 Bellevue Avenue Avalon Beach 2107	(Lot 15 DP 2463)	Scale: 1:100	Issue: A
									email: peterpaine4@gmail.com	for Ms Margaret Richardson	Date: 20.03.19	
									mobile: 0416 25 00 29			

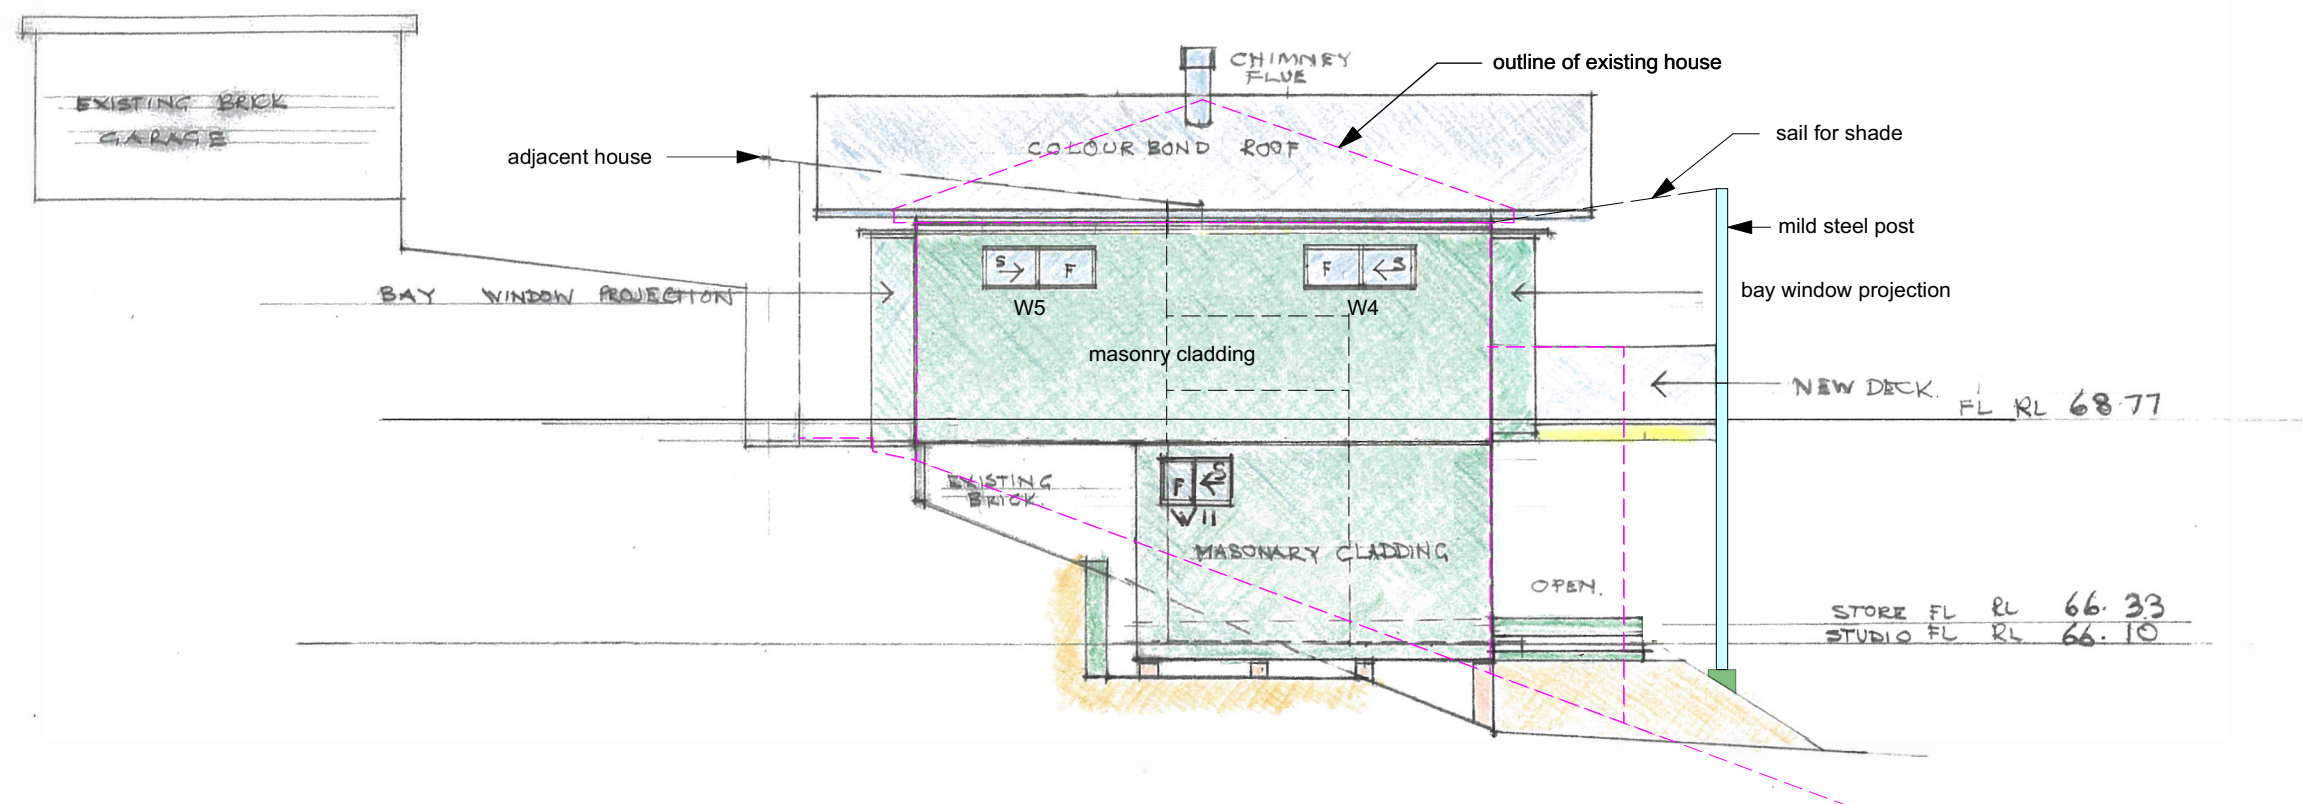