

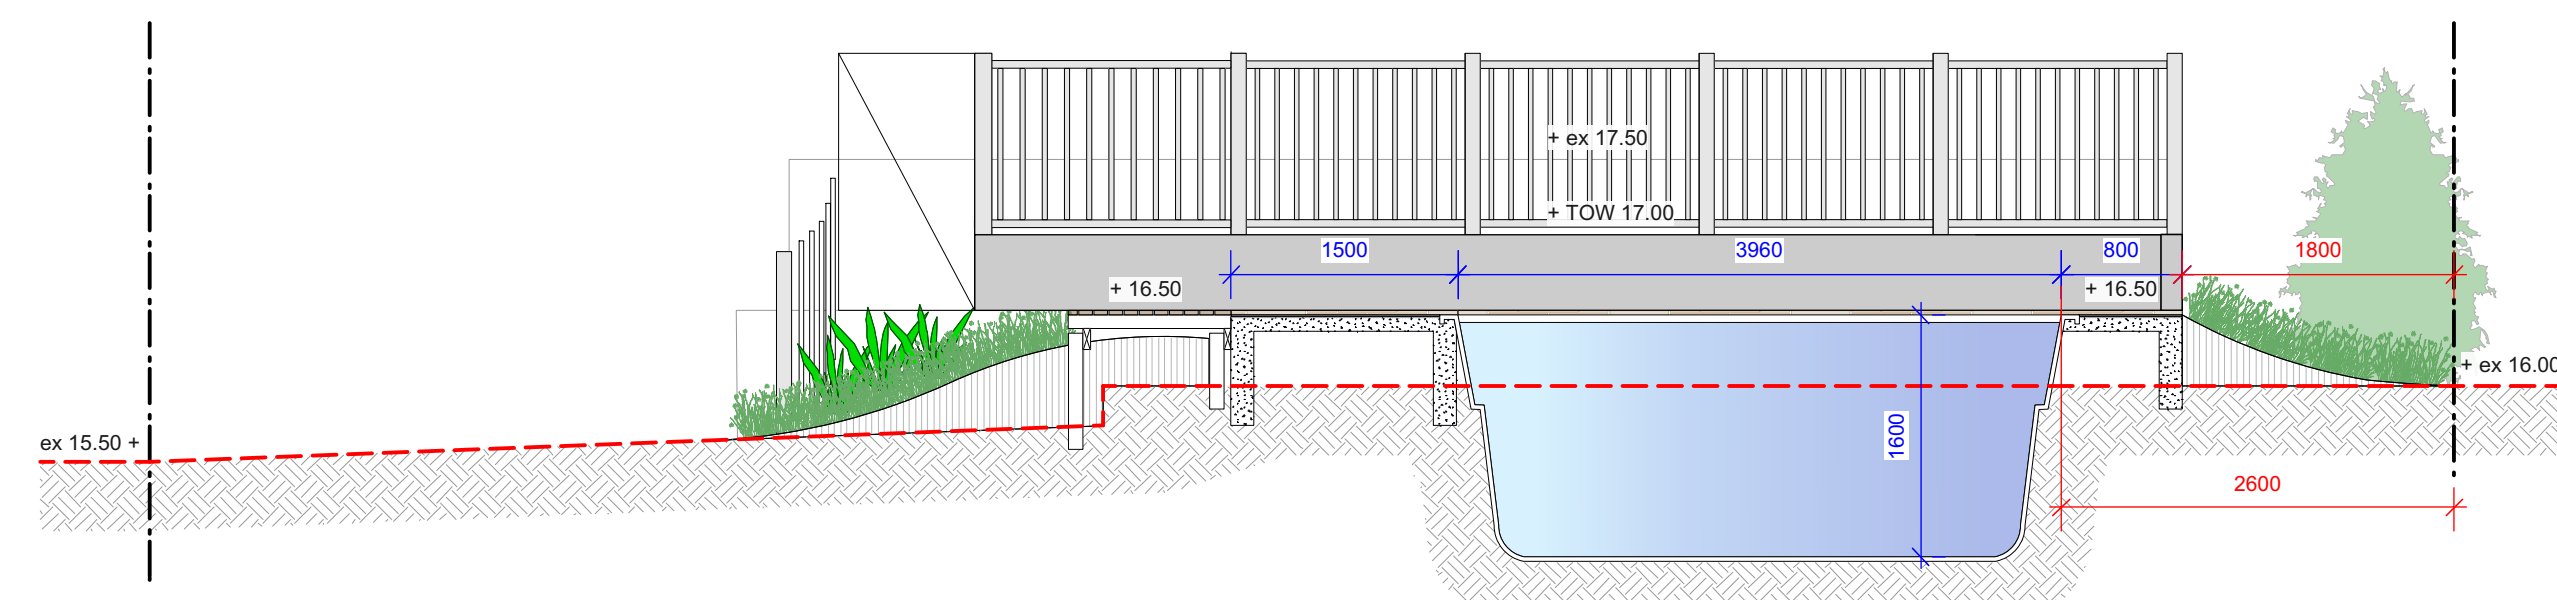
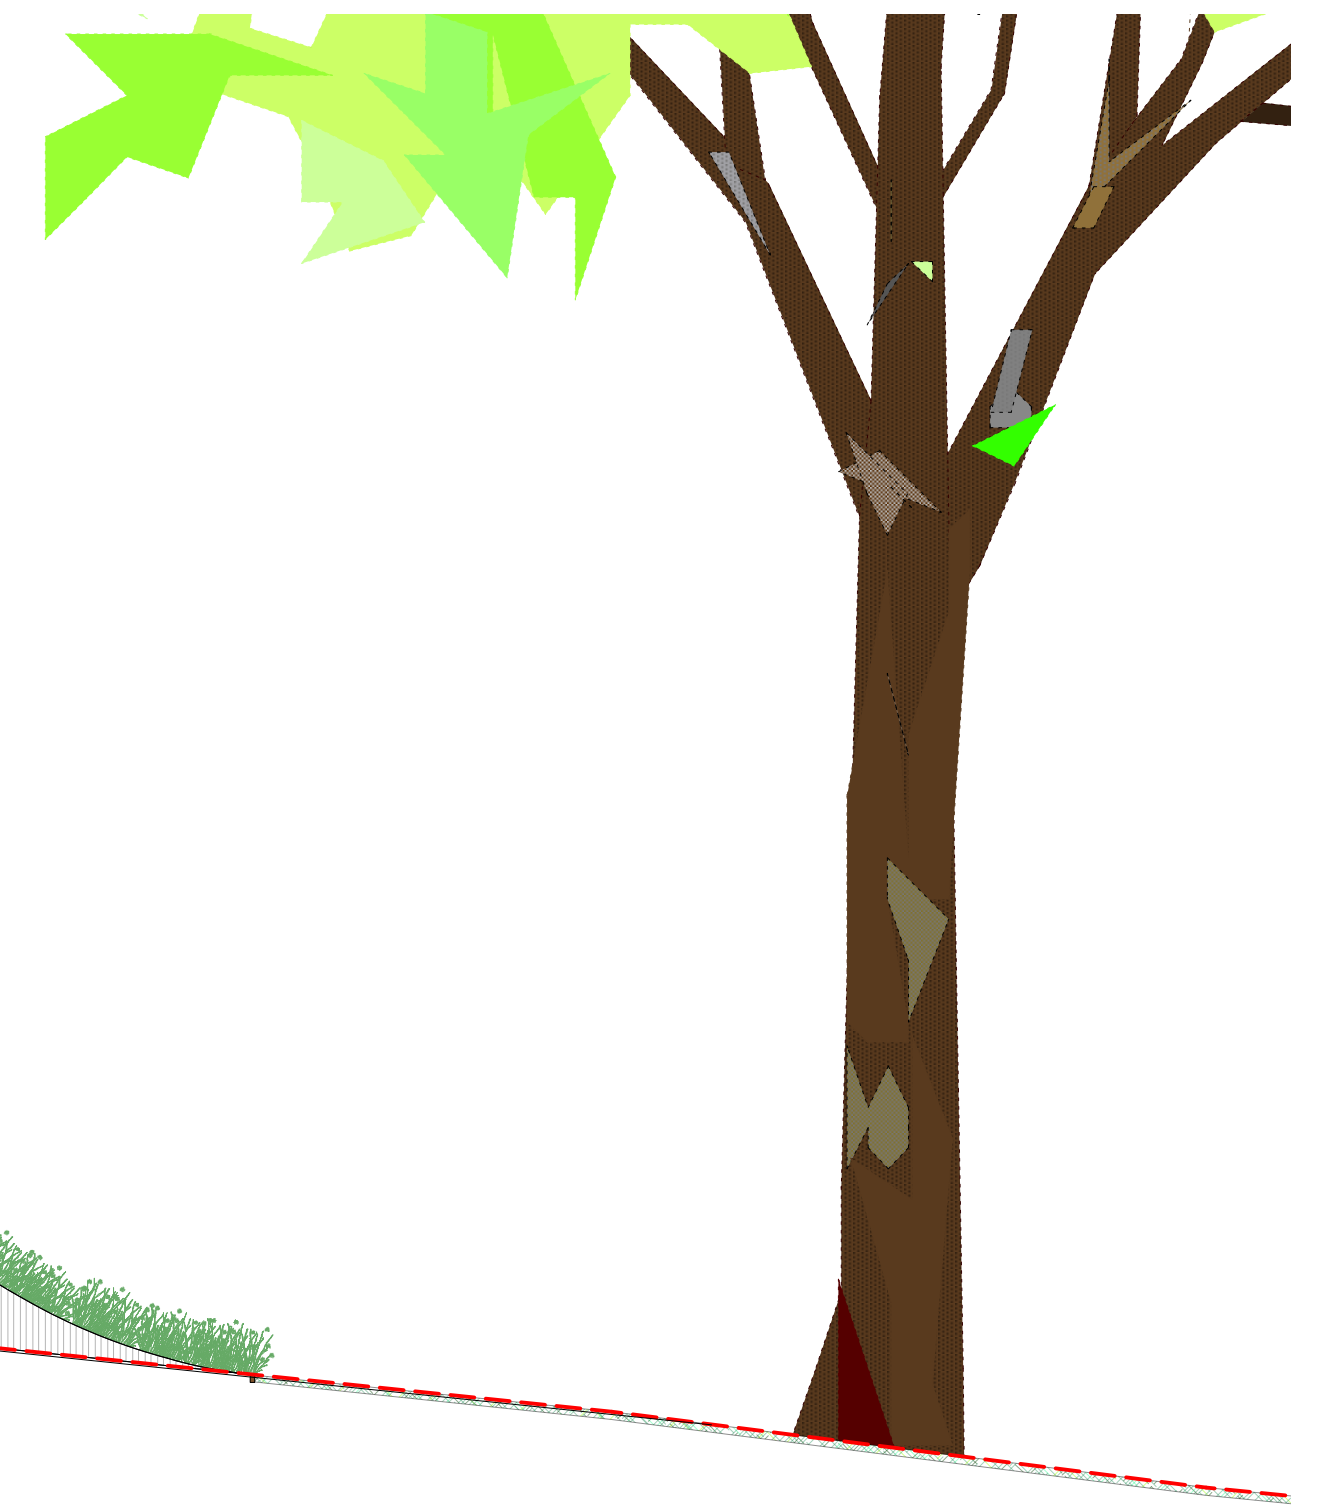


1:100@A1 1:200@A3. Do not scale off plan

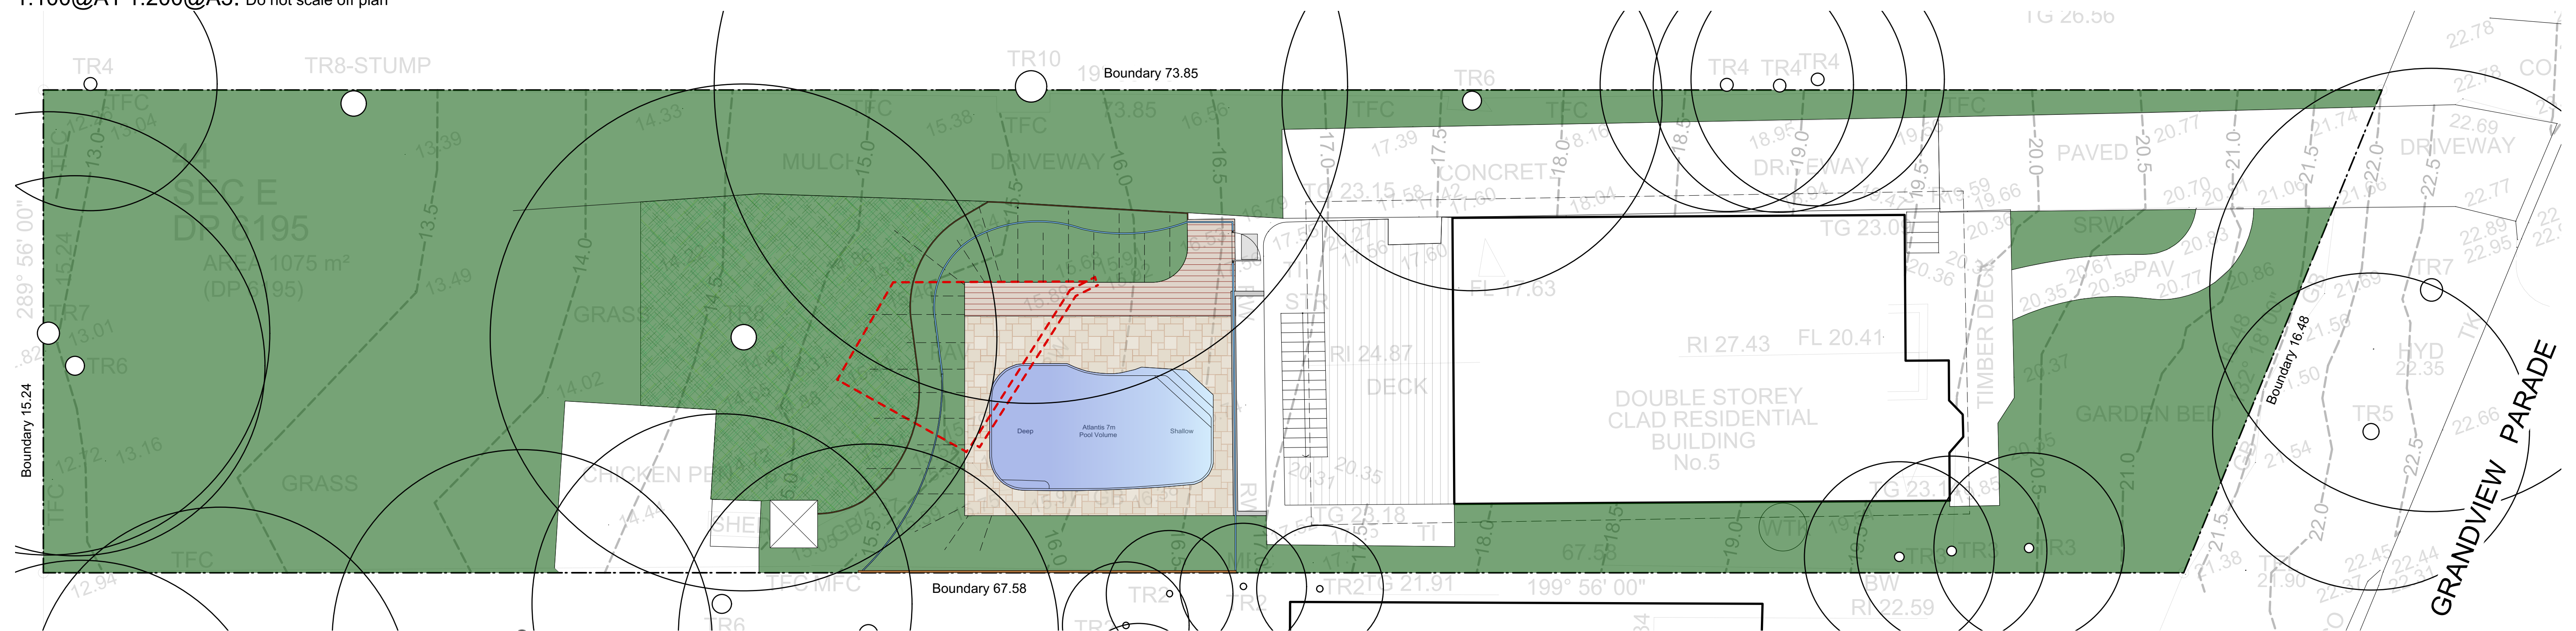

Section AA
1:50@A1 1:100@A3. Do not scale off plan

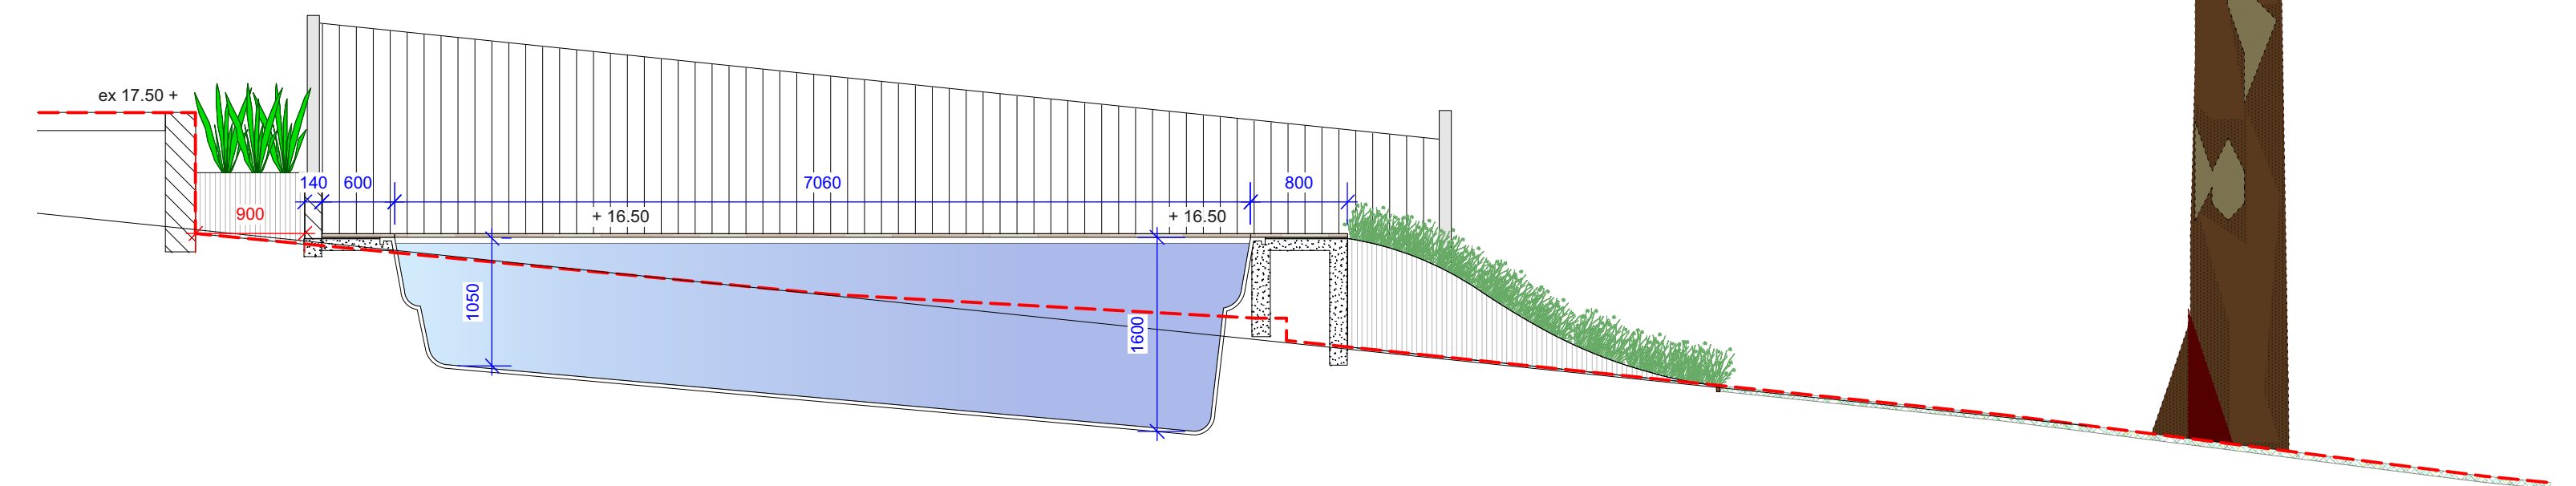

Section BB
1:50@A1 1:100@A3. Do not scale off plan

Notes:
Do not scale off plan.
Contractors to check all measurements
onsite before quoting or commencing work.
If abnormalities arise, contact the
landscape Architect.
This design is copyright and is not to be
reproduced in anyway without written consent
of Jamie King Landscape Architect

B A	07/08/20	Issue B	>This design is copyright and is not to be reproduced in anyway without written consent of Jamie King Landscape Architect	
	21/07/20	DRAFT issue for review		
ISSUE	DATE	REVISION		
PROJECT	5 Grandview Pde, Mona Vale			PROJECT # 20103
CLIENT	Corlette			DATE # See above SCALE @ A1 See Plan DWG # Sht-201
DWG	Notification Plan			DRAWN SA CHKD JIK REVISION

Jamie King Landscape Architect
84 Palmgrove Rd, Avalon, NSW, 2107 T: 0421 517 991
W: www.jamieking.com.au
E: jamie@jamieking.com.au



JAMIE KING
LANDSCAPE ARCHITECT
DESIGN • APPROVE • MANAGE