

Contact Us	
The General Manager, 725 Pittwater Road, Dee Why NSW 2099 or Customer Service Centre, Northern Beaches Council DX9118 Dee Why	
Email	council@warringah.nsw.gov.au
Fax	9942 2606
If you need help lodging your application call Customer Service on (02) 9942 2111 or come in and talk to us at the Civic Centre, Dee Why.	

Office Use Only											

Part 1: Declaration


1. DECLARATION	
I hereby certify that the shadow diagrams submitted with the proposal at	
Address	3 Elizabeth Place, Brookvale (Lot 6 in DP 5876)
For the erection of <i>Description of development</i>	Demolition of existing structures on site and construction of new dwelling fronting Elizabeth Place as well as a detached secondary dwelling to the rear and associated landscaping.
- In accordance with the survey (prepared by a registered surveyor) which is required to be submitted with the application - Drawn to true north - Indicate shadow cast by the proposal at 9am, noon, 3pm, 21 June - To indicate the shadow cast by existing buildings and structures on the site and in the surrounding area	

Part 2: Certification

2. CERTIFIER			
Title	☒ Mr ☐ Mrs ☐ Ms ☐ Other		
Full family name <i>(no initials) (or Company)</i>	Pupilli		
Full given names <i>(no initials) (or A.C.N)</i>	Adriano		
Phone	+61291146300	Alternate	
Mobile	0415 302 520	Fax	
Qualification <i>(i.e. Architect, Planner, Computer Technician, Surveyor)</i>	Architect		

Part 3: Signature

3. APPLICANT(S) SIGNATURE	
Signature	
Date	2/12/22

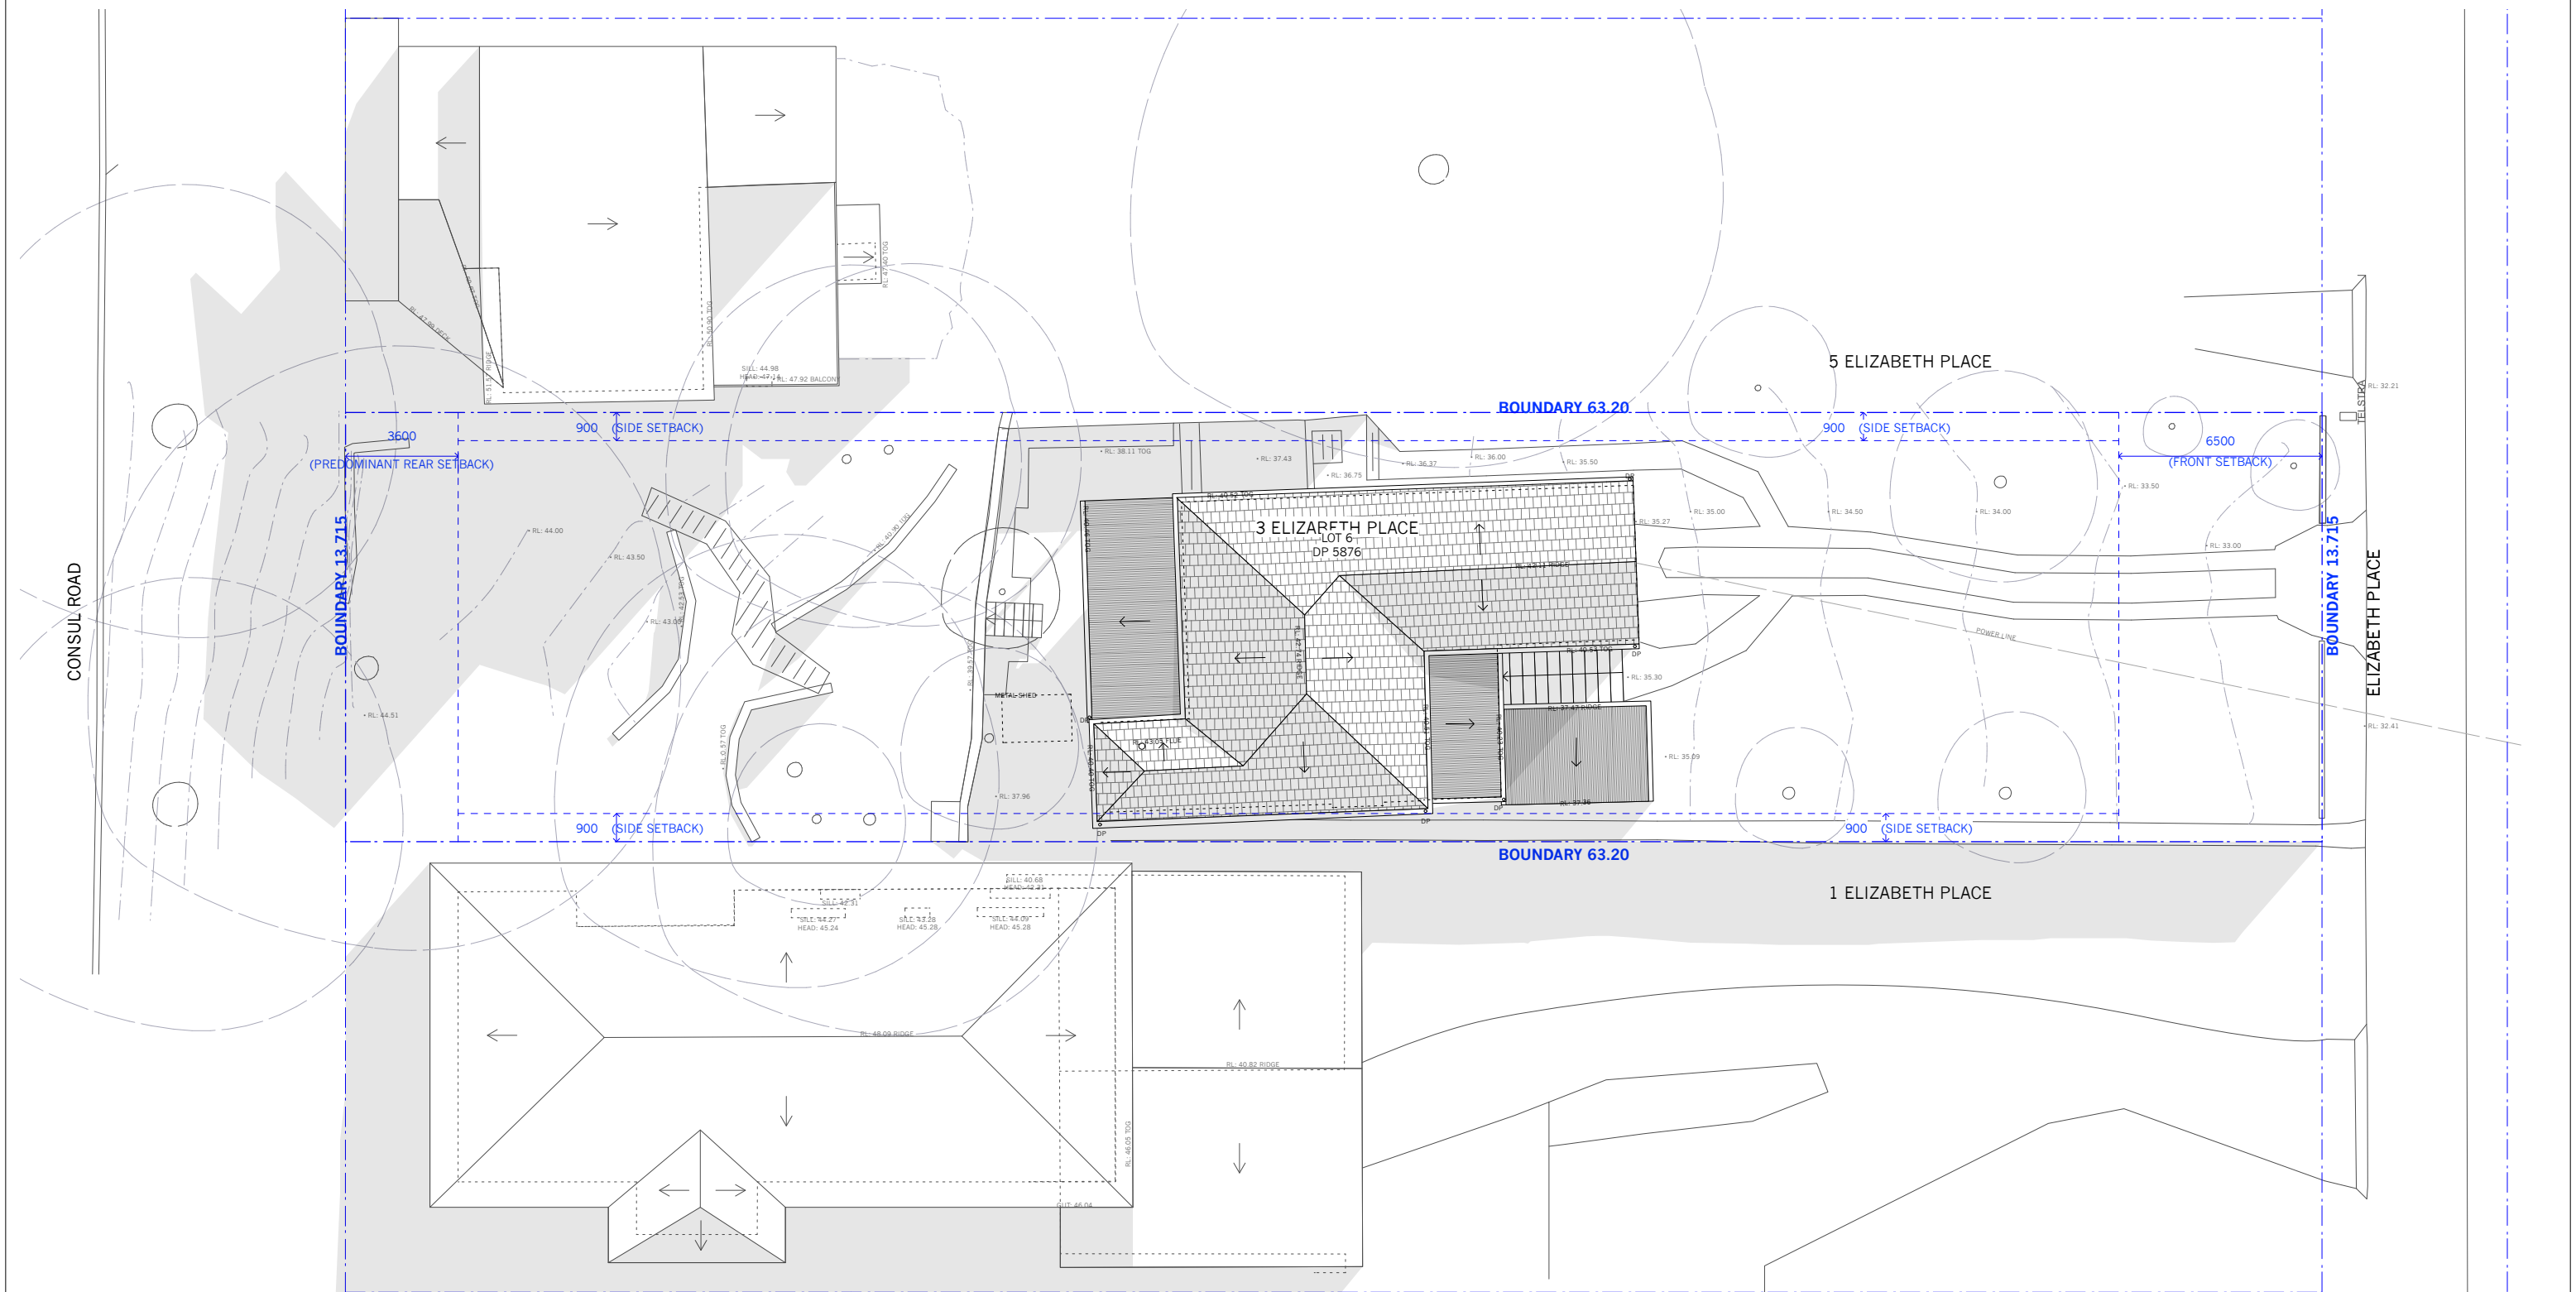

- EXISTING SHADOW
- PROPOSED SHADOW
- RECEDED SHADOW

E E OP E T PP C T O O


NOTES:
DO NOT SCALE OFF DRAWINGS. USE DIMENSIONS.
A SURVEY IS REQUIRED TO ENSURE CORRECT
RELATIONSHIP TO SITE BOUNDARIES.

A ISSUE DATE DEVELOPMENT APPLICATION

Adriano Pupilli Architects
W: www.adrianopupilli.com.au T: +61(2) 9114 6300

BArch (Hons1) | BScArch | NSWARB 8186 | AIA A+ 46159
E: PO Box 770 Manly NSW 2095

PROJECT New Residence 3 Elizabeth Place, Brookvale			PROJECT # ELI	
CLIENT Kathie Pisto			DATE # 2/12/22	DWG # 0
DWG Existing Shadow - Winter Solstice 9am			SCALE @ A3 1:200	
			DRAWN CHKD	MR REVISION A

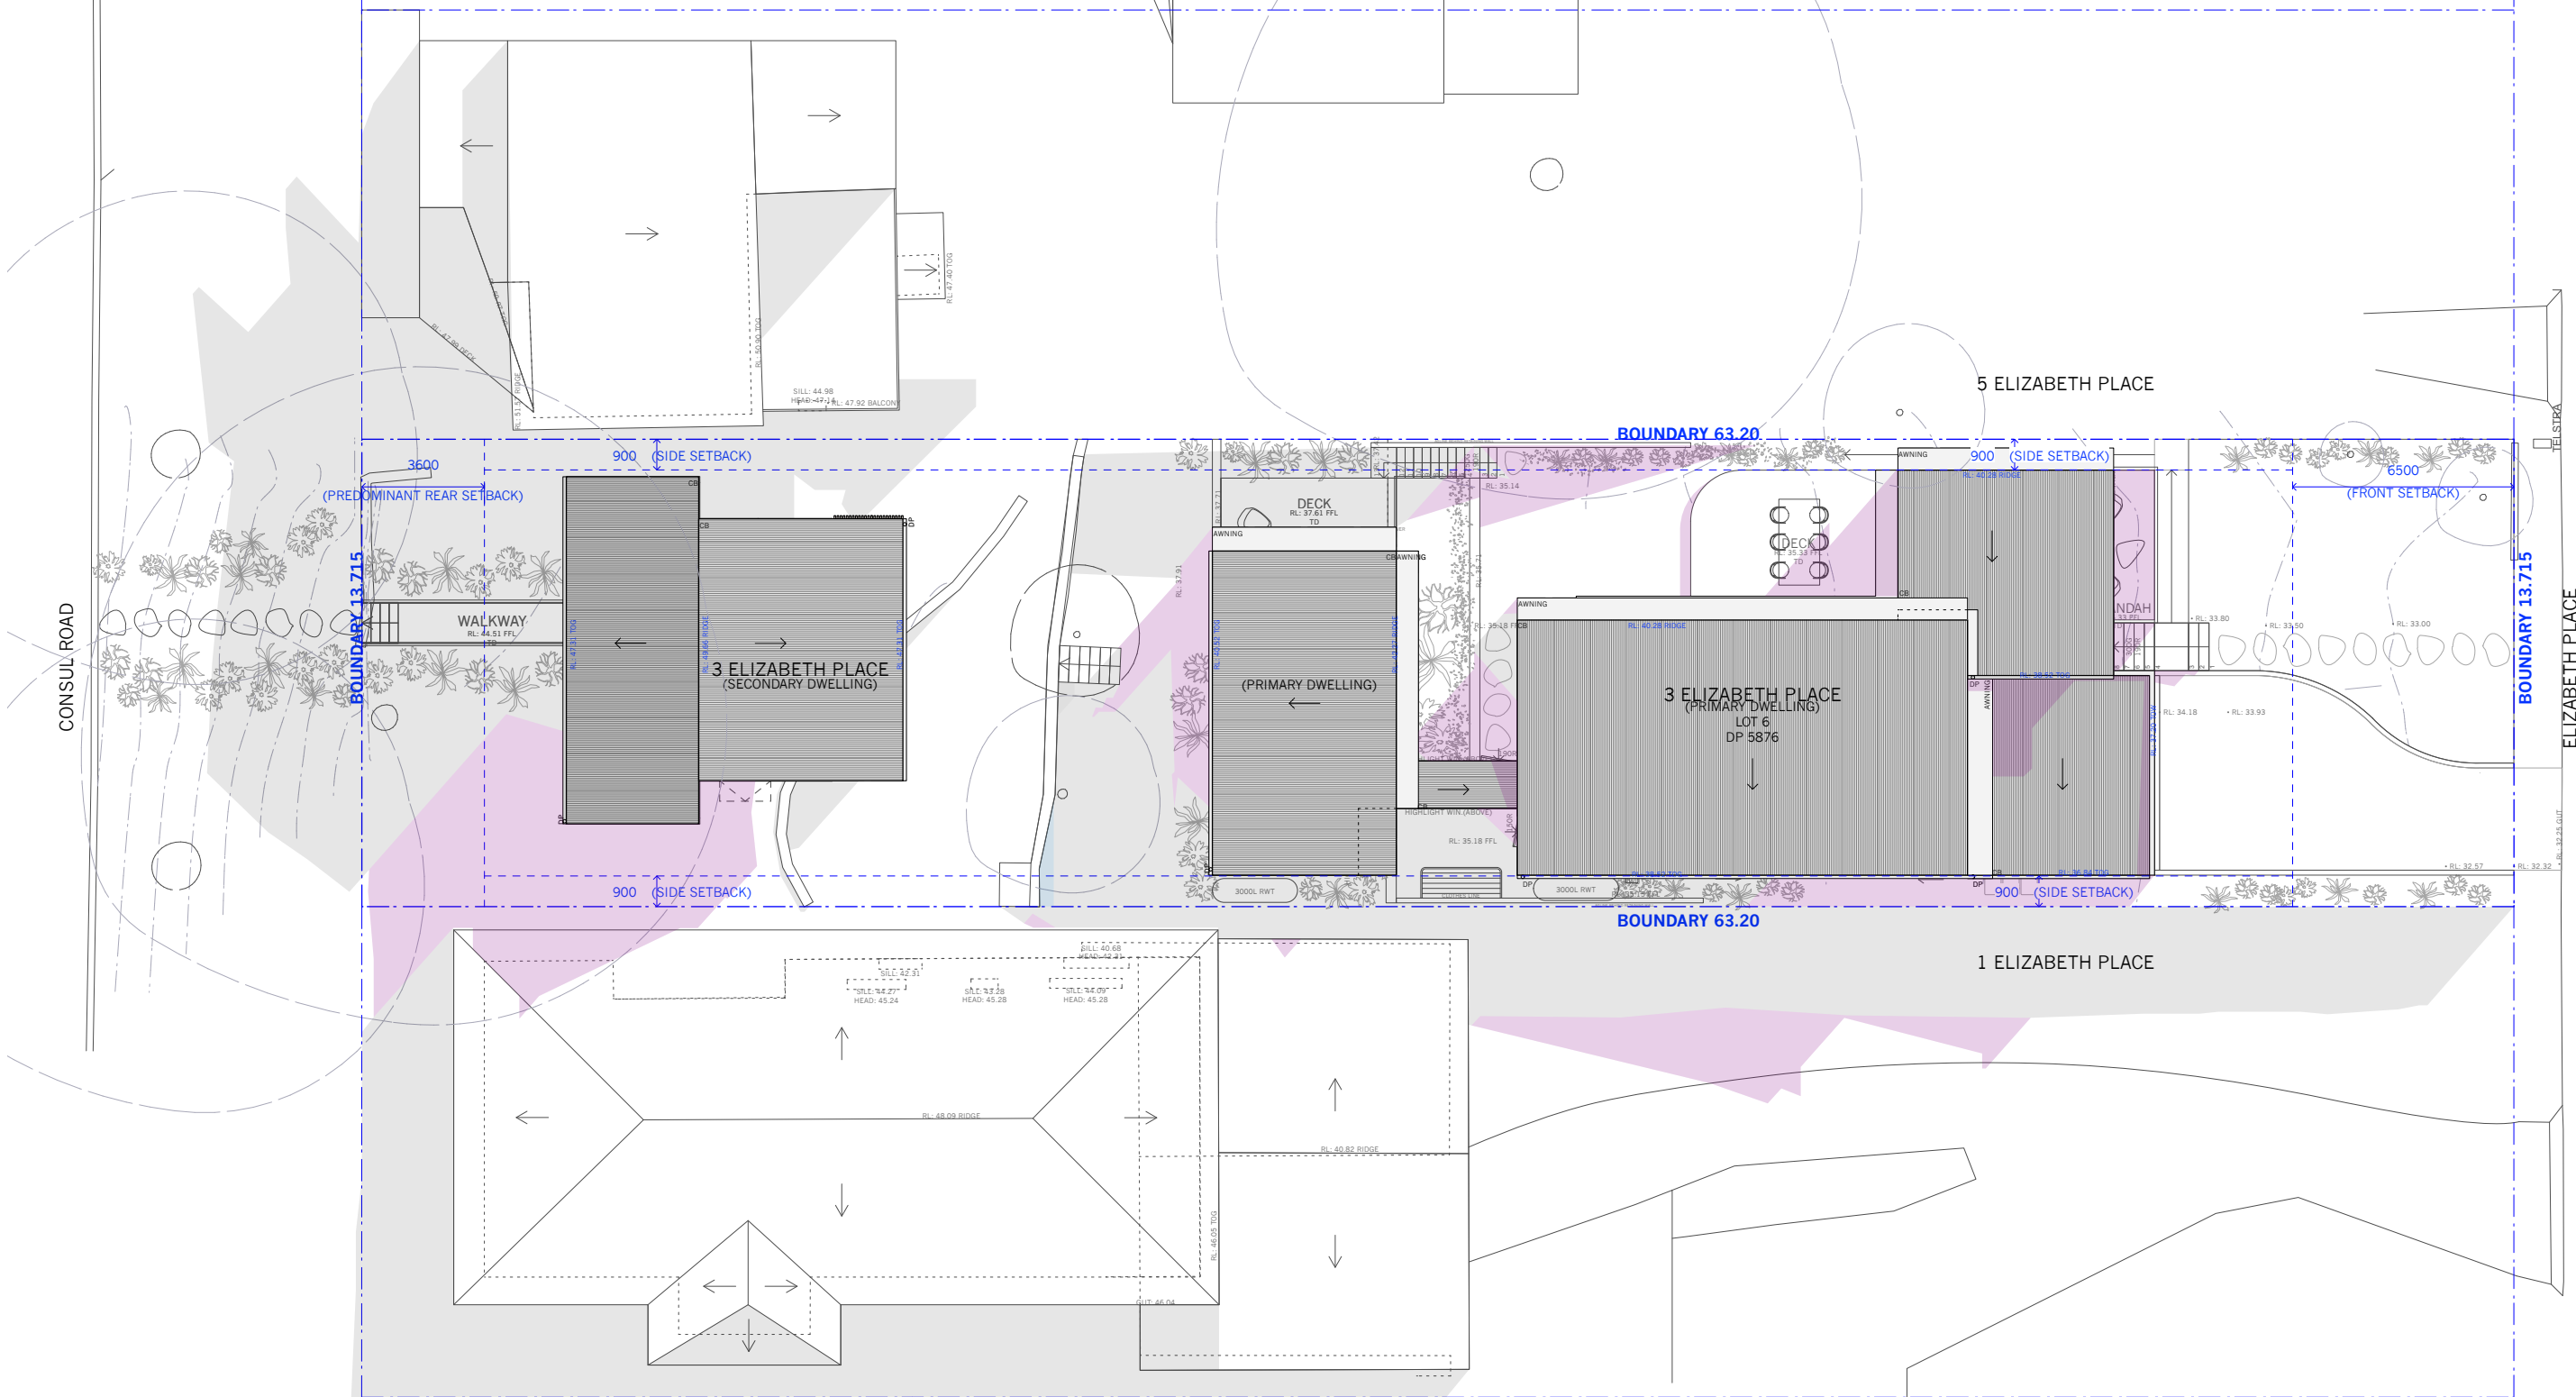

- EXISTING SHADOW
- PROPOSED SHADOW
- RECEIVED SETBACK

EVEO EN A AION ON

NOTES:
DO NOT SCALE OFF DRAWINGS. USE DIMENSIONS.
R:LA:ON:BO:N:AR:.


ISSUE DATE REVISION
A
DEVELOPMENT APPLICATION



Adriano Pupilli Architects
W: www.adrianopupilli.com.au T: +61(2) 9114 6300

E: info@adrianopupilli.com.au P: PO Box 770 Manly NSW 2095

PROJECT New Residence 3 Elizabeth Place, Brookvale		PROJECT # ELI
CLIENT Kathie Pisto	DATE # 2/12/22	DWG # 027
	SCALE @ A3 1:200	
	DRAWN AS	
DWG Proposed Shadow - Winter Solstice 9am	CHKD M	REVISION

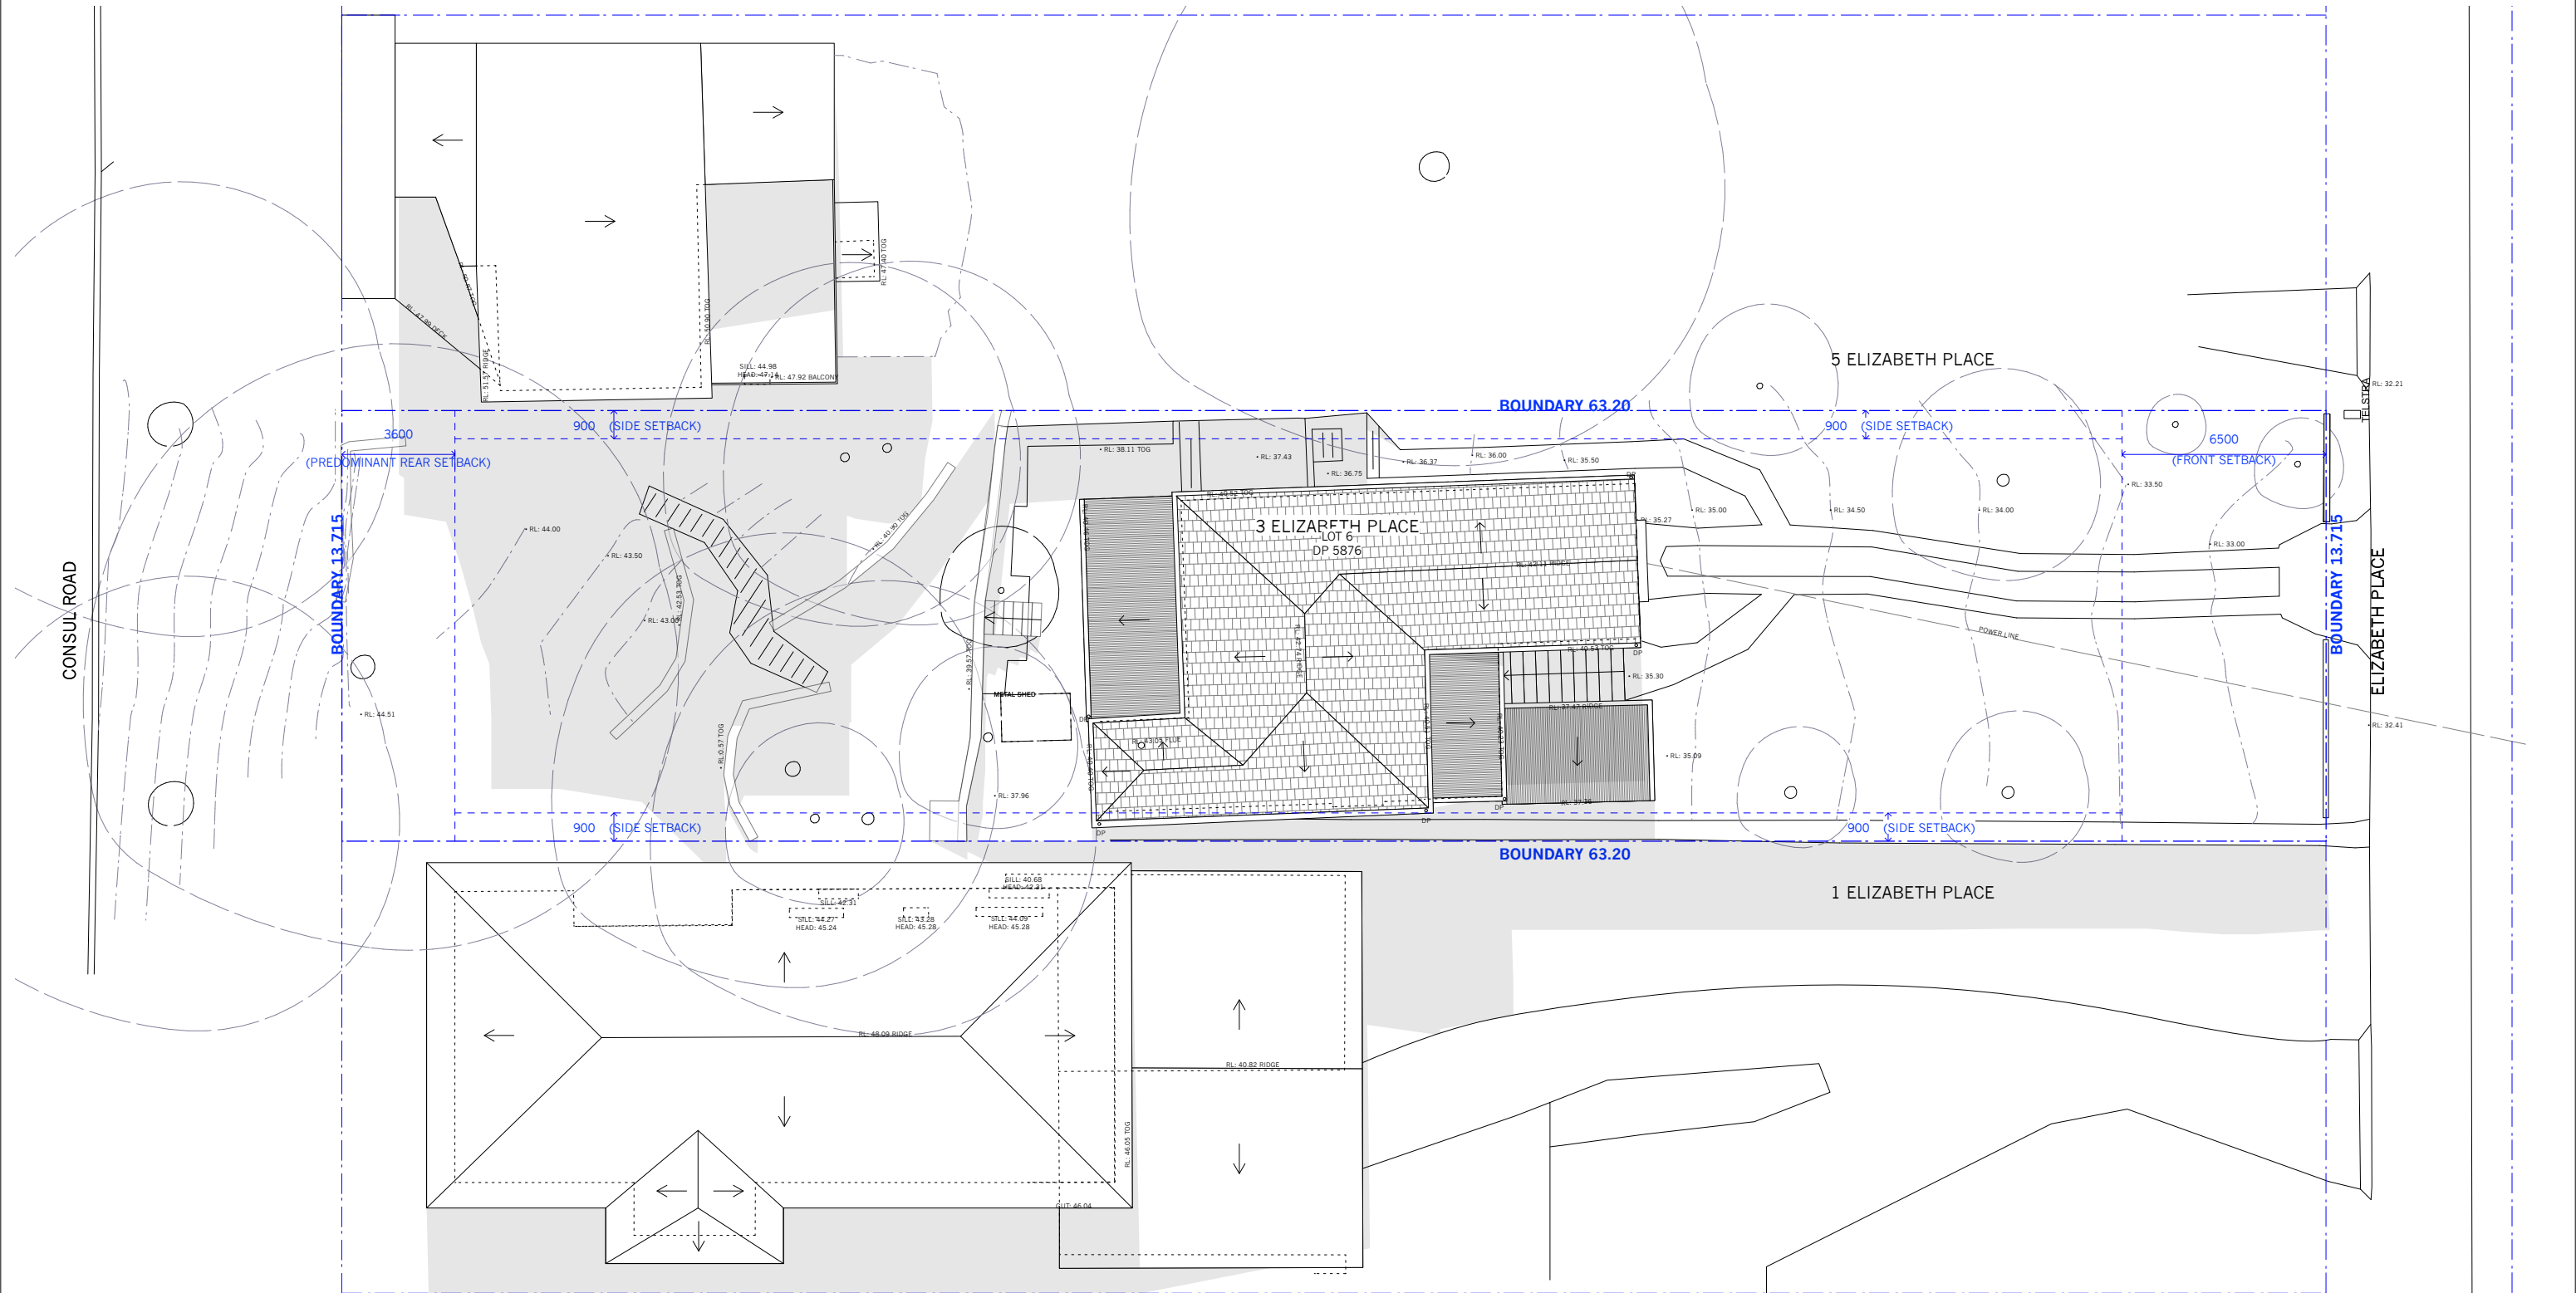

- EXISTING SHADOW
- PROPOSED SHADOW
- RECEDED SHADOW

DEVELOPMENT APPLICATION ONLY

NOTES:
DO NOT SCALE OFF DRAWINGS. USE DIMENSIONS.
A SURVEY IS REQUIRED TO ENSURE CORRECT
RELATIONSHIP TO SITE BOUNDARIES.

A	2/12/22	DEVELOPMENT APPLICATION
ISSUE	DATE	REVISION
© APA 2022		




Adriano Pupilli Architects
W: www.adrianopupilli.com.au T: +61(2) 9114 6300

BArch (Hons1) | BScArch | NSWARB 8186 | AIA A+ 46159
E: info@adrianopupilli.com.au P: PO Box 770 Manly NSW 2095



PROJECT	New Residence 3 Elizabeth Place, Brookvale		PROJECT #	ELI
CLIENT	Kathie Pisto	DATE #	2/12/22	DWG #
DWG	Existing Shadow - Winter Solstice 12pm	SCALE @ A3	1:200	028
		DRAWN	AS	
		CHKD	MR	REVISION
				A

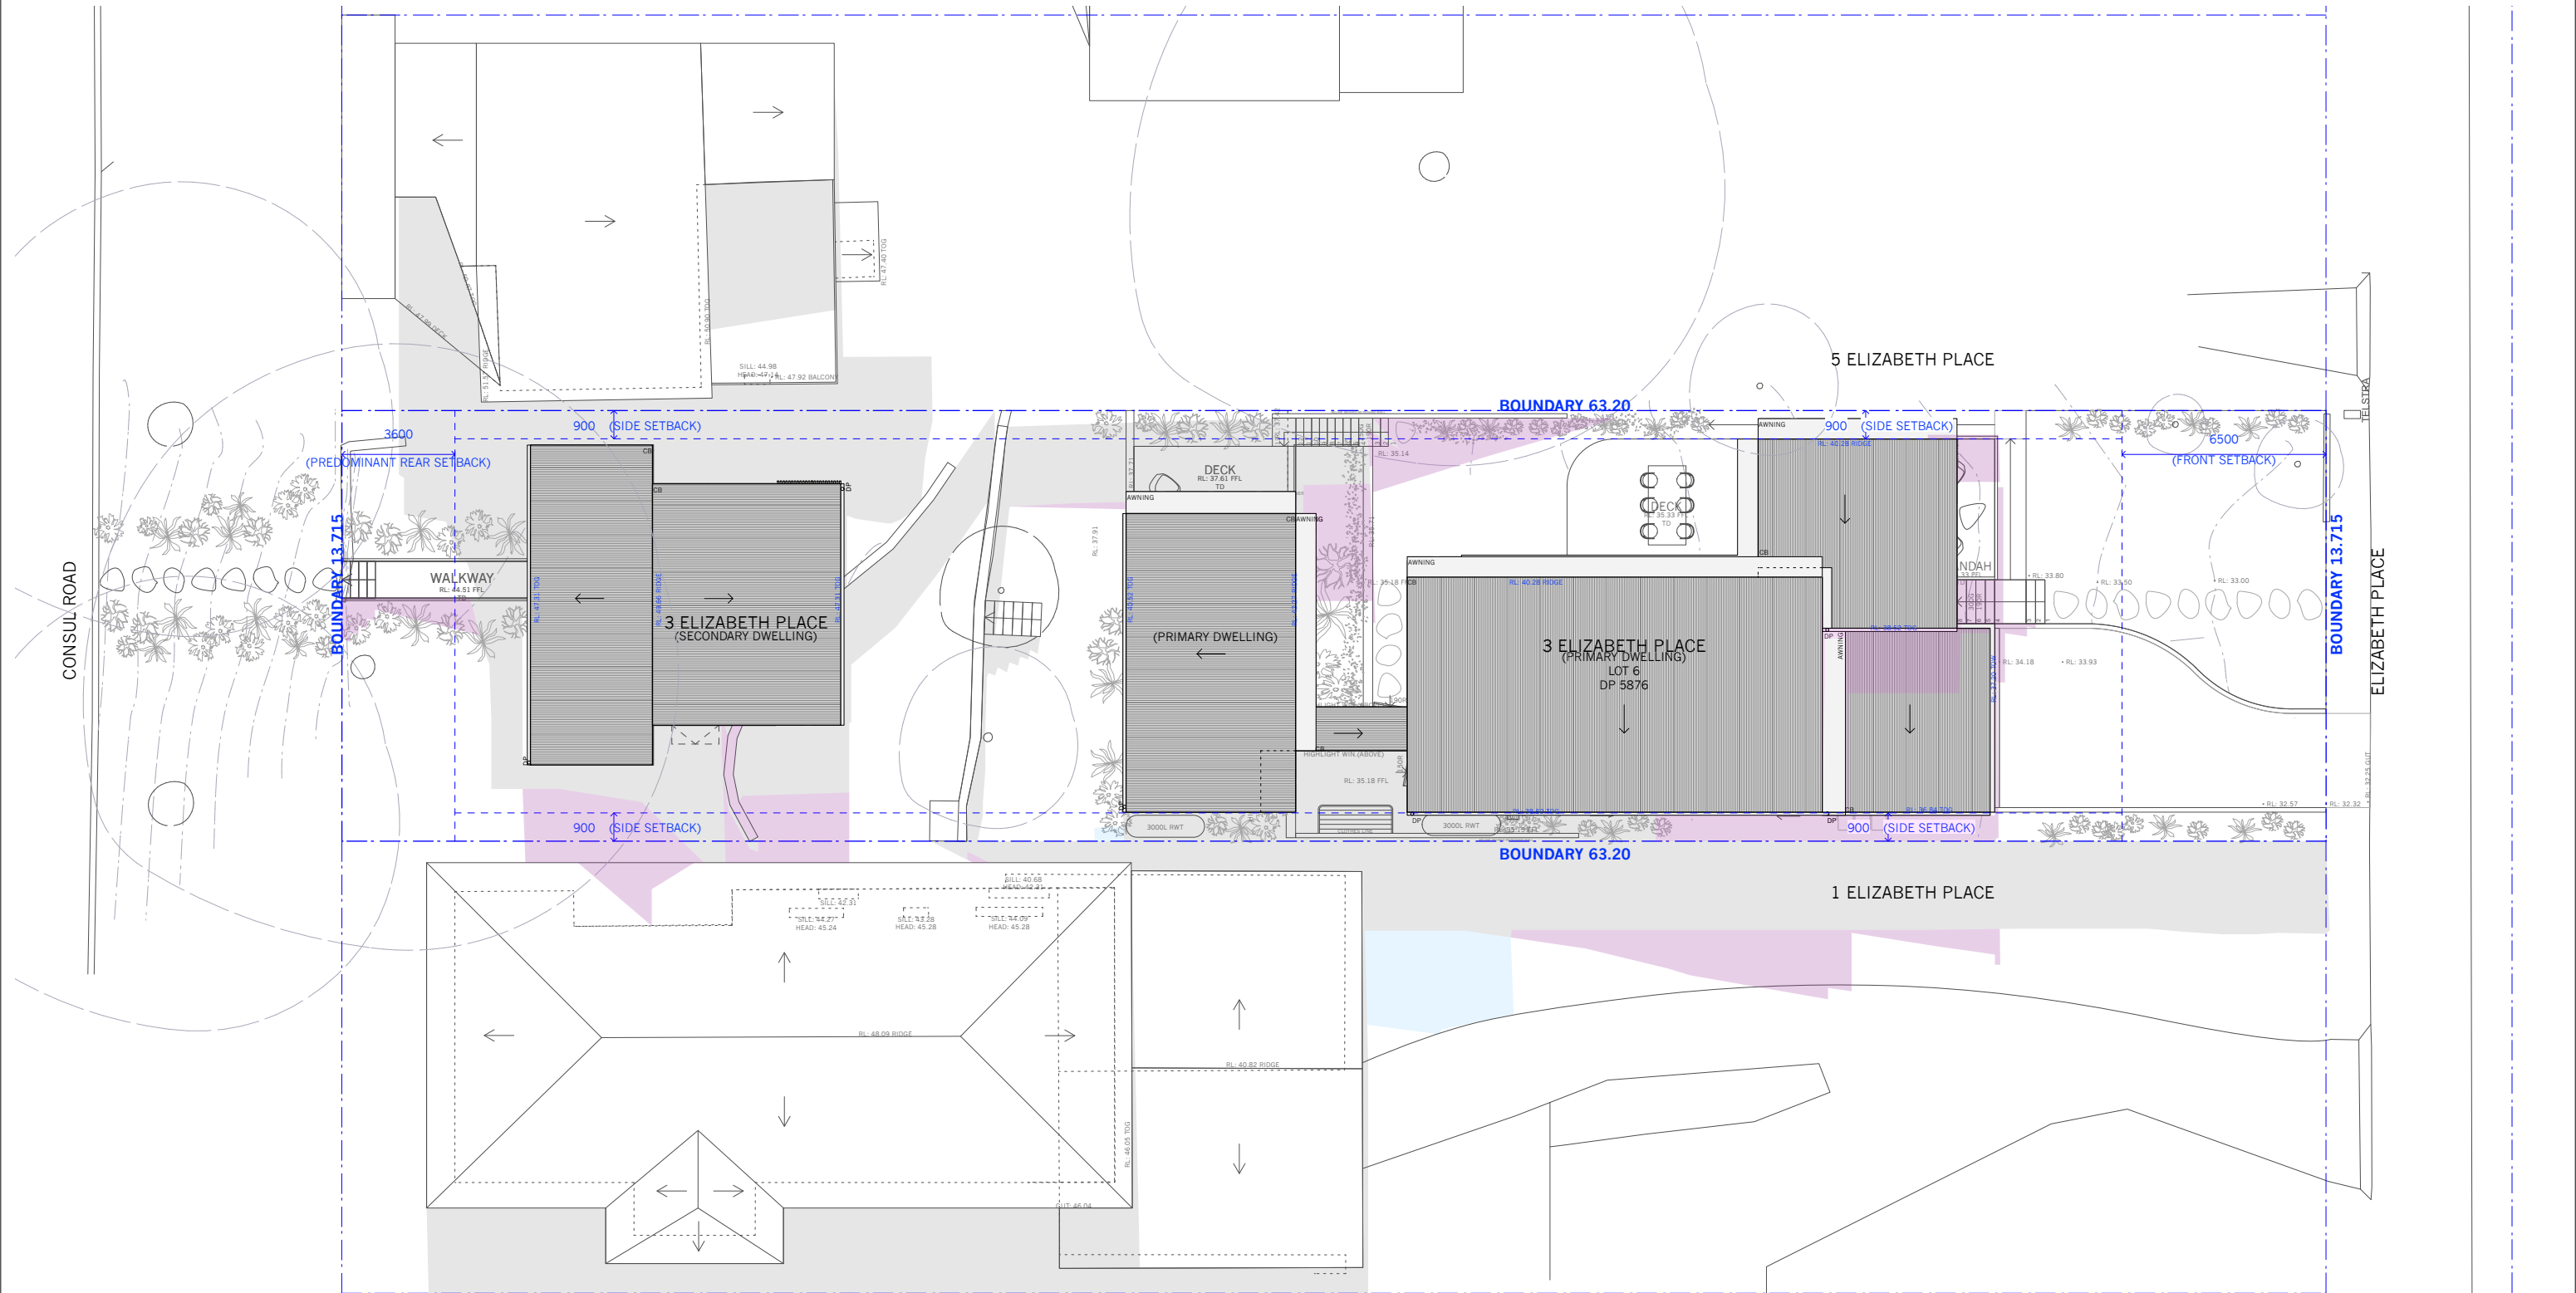

- EXISTING SHADOW
- PROPOSED SHADOW
- RECEDED SHADOW

DEVELOPMENT APPLICATION ONLY

NOTES:
DO NOT SCALE OFF DRAWINGS. USE DIMENSIONS.
A SURVEY IS REQUIRED TO ENSURE CORRECT
RELATIONSHIP TO SITE BOUNDARIES.

A	2/12/22	DEVELOPMENT APPLICATION
ISSUE	DATE	REVISION
© APA 2022		




Adriano Pupilli Architects
W: www.adrianopupilli.com.au
T: +61(2) 9114 6300

BArch (Hons1) | BScArch | NSWARB 8186 | AIA A+ 46159
E: info@adrianopupilli.com.au
P: PO Box 770 Manly NSW 2095



PROJECT	New Residence 3 Elizabeth Place, Brookvale		PROJECT #	ELI
CLIENT	Kathie Pisto	DATE #	2/12/22	DWG #
DWG	Proposed Shadow - Winter Solstice 12pm	SCALE @ A3	1:200	029
		DRAWN	AS	
		CHKD	MR	REVISION
				A

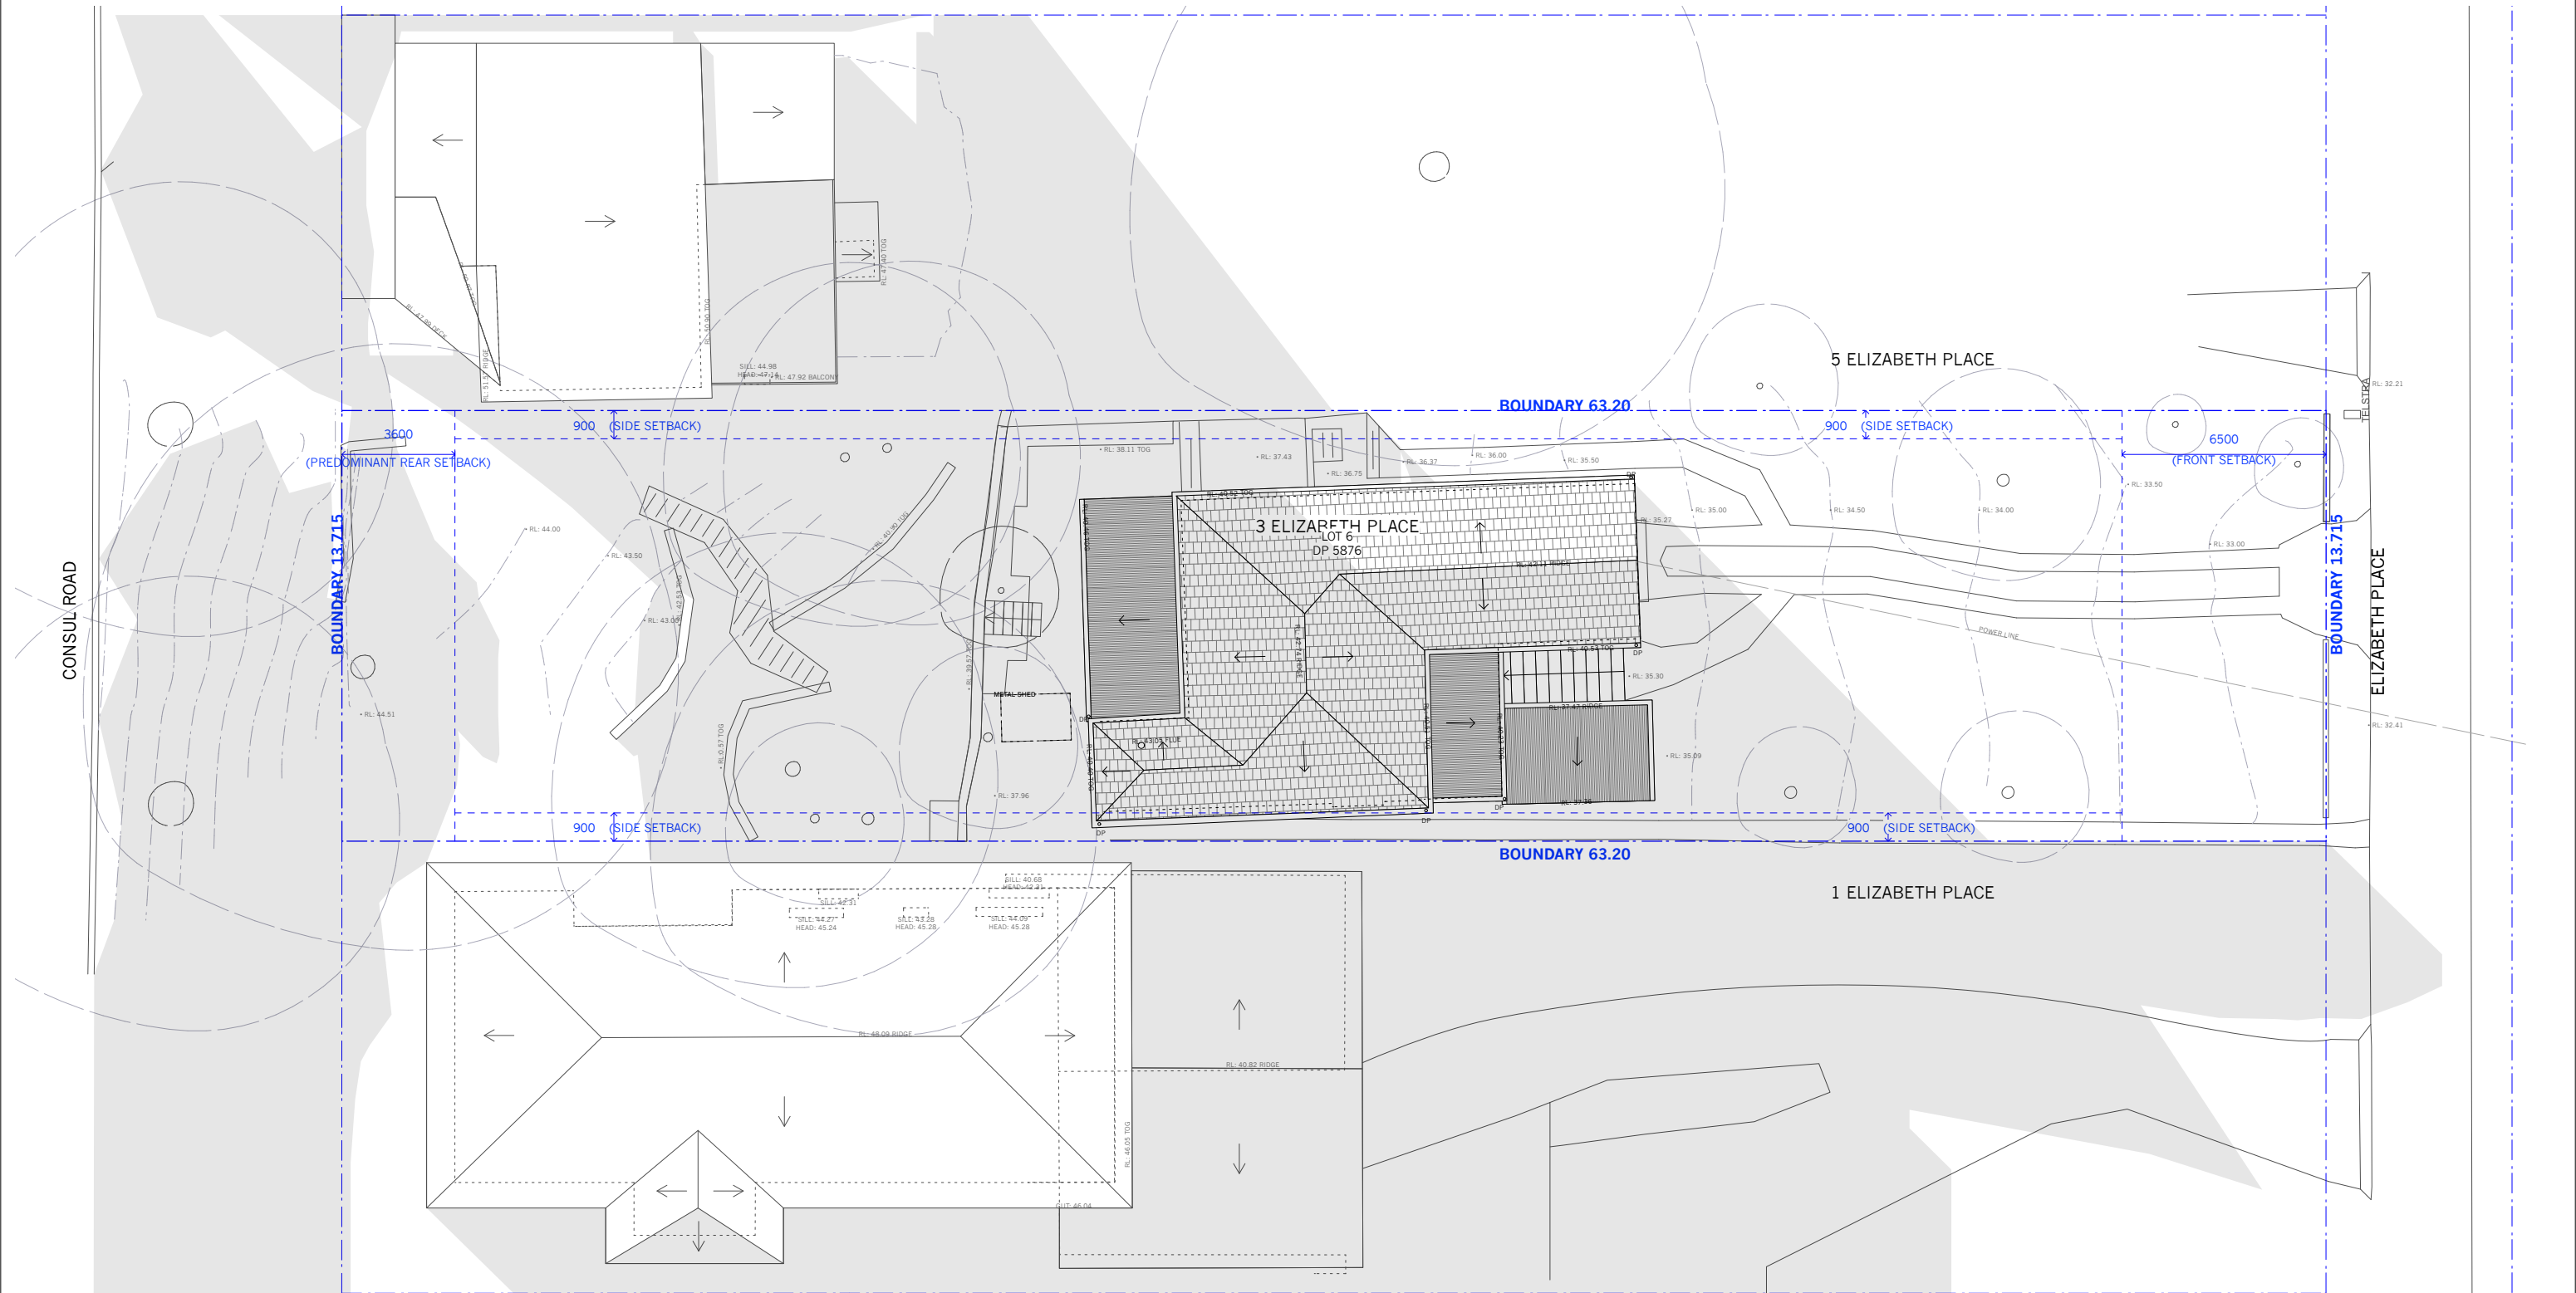

- EXISTING SHADOW
- PROPOSED SHADOW
- RECEDED SHADOW

DEVELOPMENT APPLICATION ONLY

NOTES:
DO NOT SCALE OFF DRAWINGS. USE DIMENSIONS.
A SURVEY IS REQUIRED TO ENSURE CORRECT
RELATIONSHIP TO SITE BOUNDARIES.

A	2/12/22	DEVELOPMENT APPLICATION
ISSUE	DATE	REVISION
© APA 2022		



Adriano Pupilli Architects
W: www.adrianopupilli.com.au T: +61(2) 9114 6300

BArch (Hons1) | BScArch | NSWARB 8186 | AIA A+ 46159
E: info@adrianopupilli.com.au P: PO Box 770 Manly NSW 2095



PROJECT	New Residence 3 Elizabeth Place, Brookvale		PROJECT #	ELI
CLIENT	Kathie Pisto	DATE #	2/12/22	DWG #
DWG	Existing Shadow - Winter Solstice 3pm	SCALE @ A3	1:200	030
		DRAWN	AS	
		CHKD	MR	REVISION
				A

