


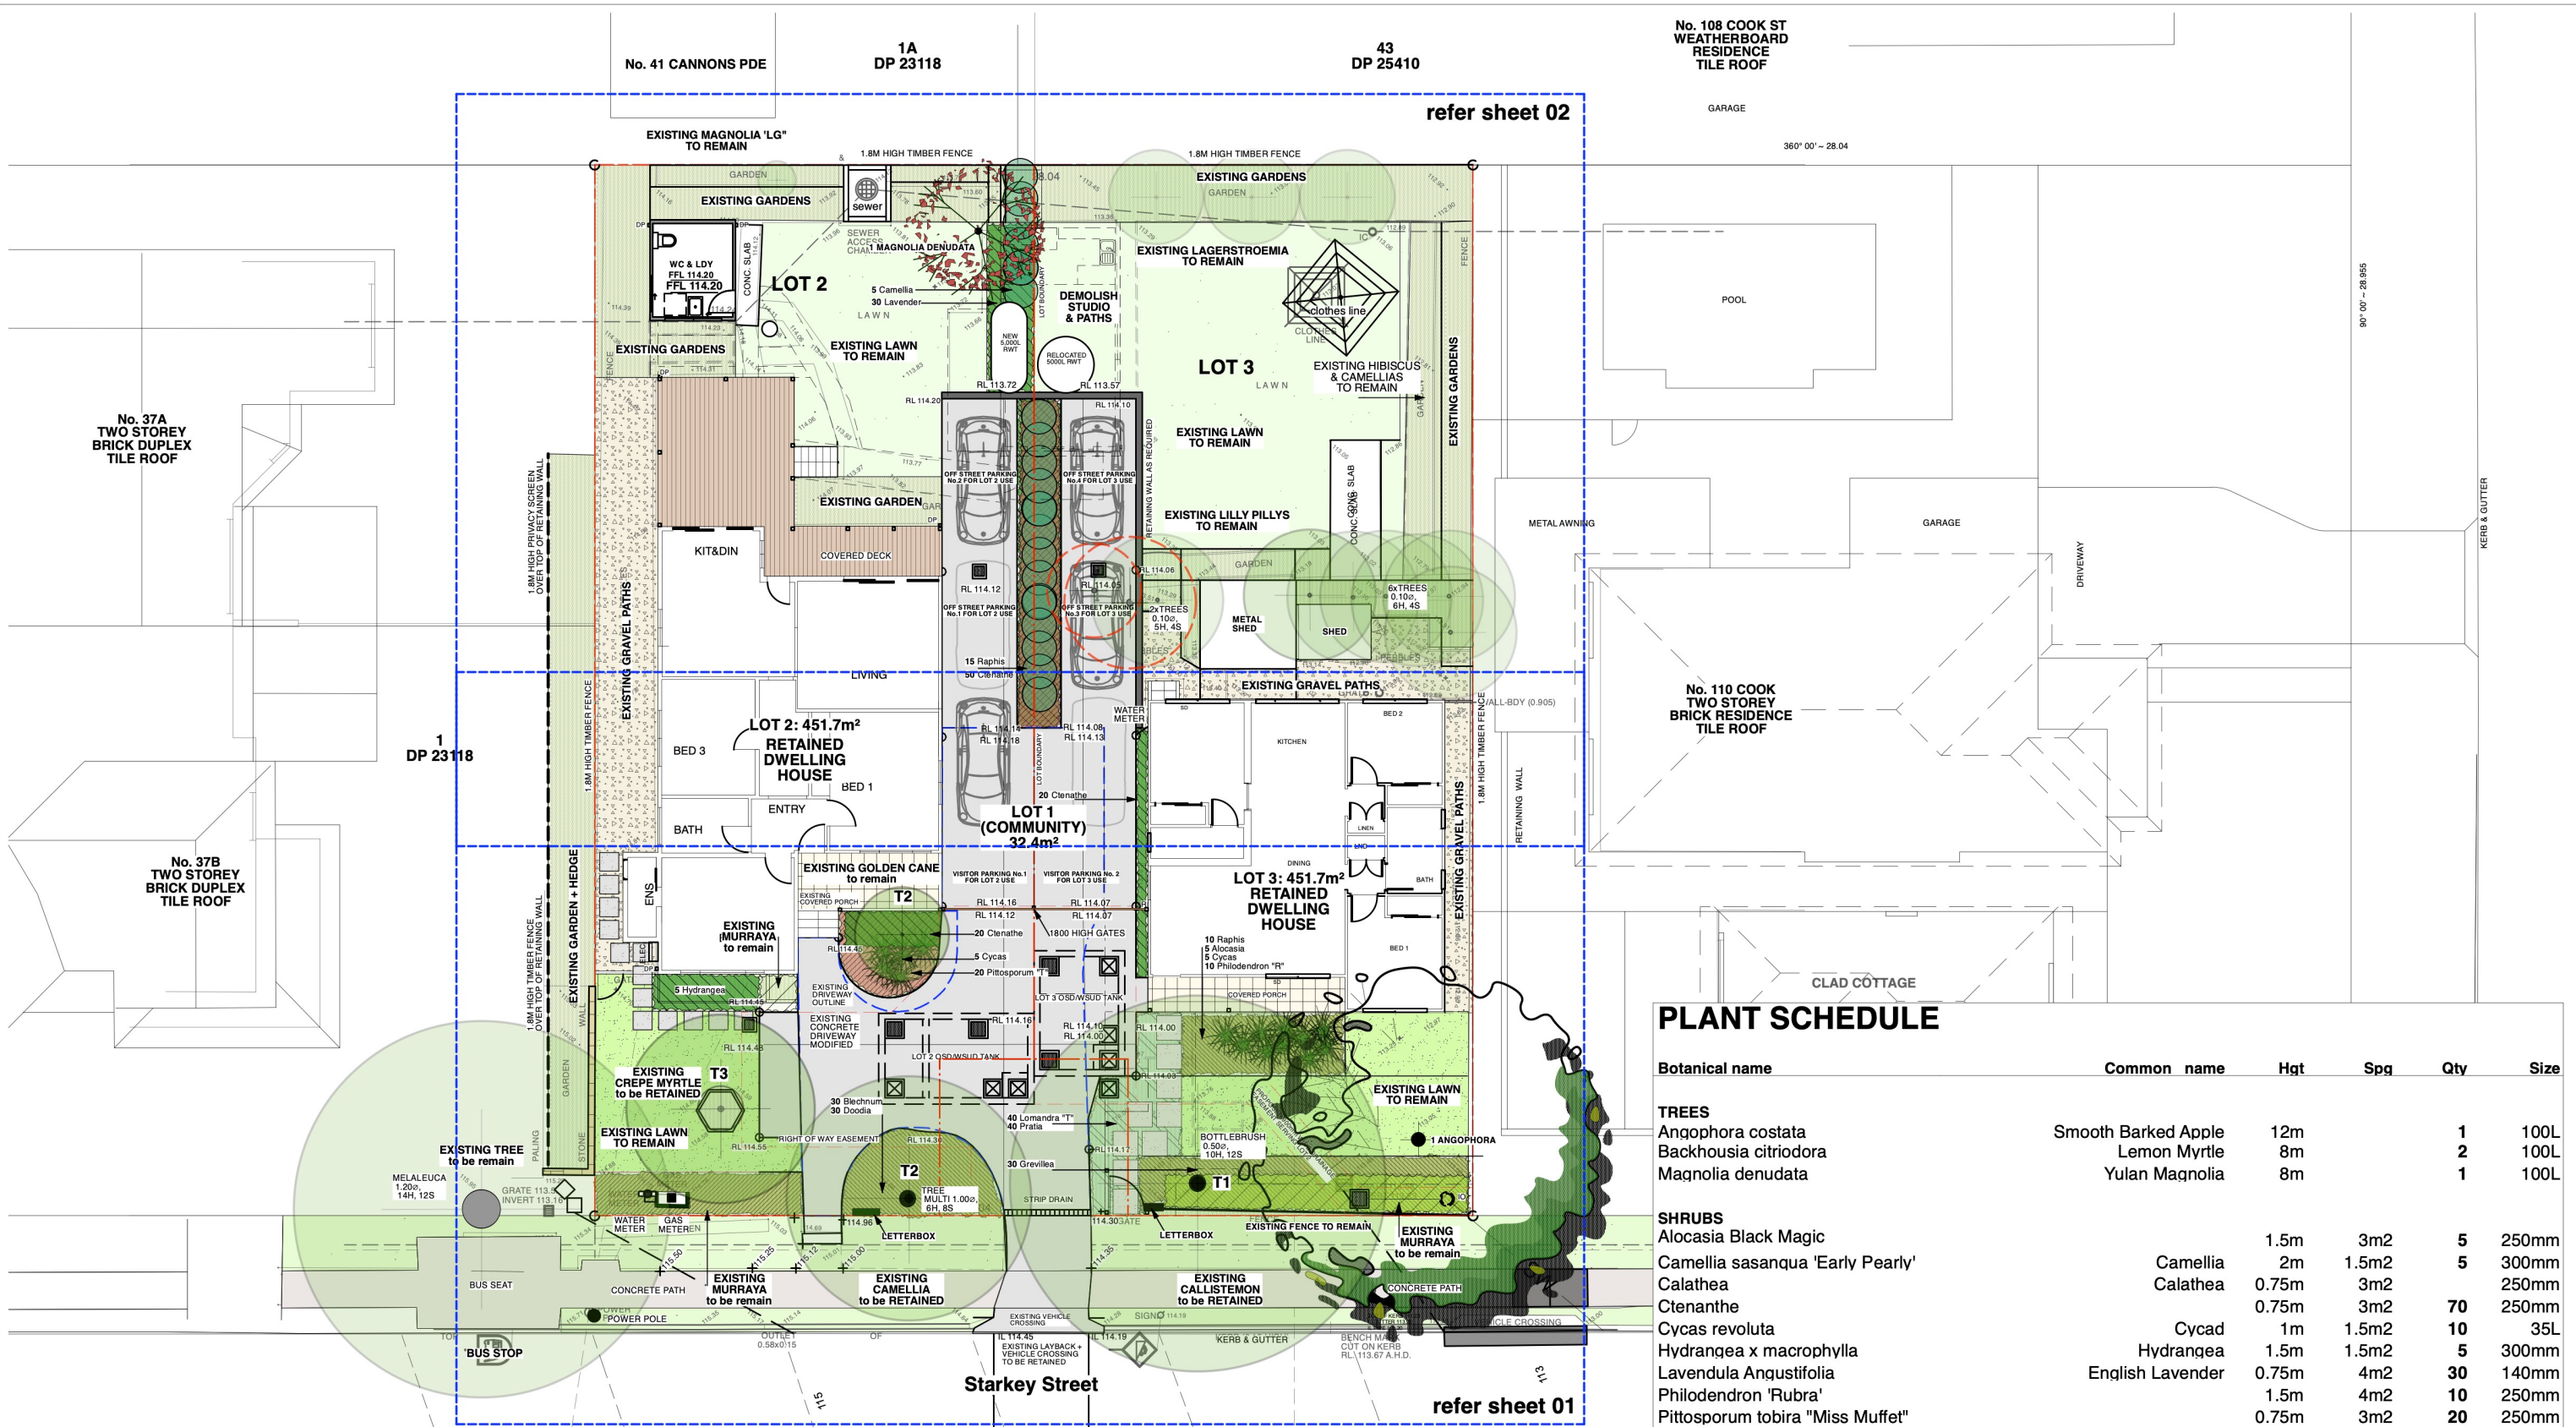

EXISTING TREE SCHEDULE							
"REFER TO ARBORISTS REPORT BY: Andrew Morton JANUARY 2024"							
No	Botanical Name	Common Name	HgtxSpr'	DBH mm	SRZ	TPZ	Condition Status
1	Callistemon viminalis	Bottle Brush	8x10	433			RETAINED
2	Camellia sasanqua	Sasanqua Camellia	5x7	200			RETAINED
3	Lagerstromia indica	Crepe Myrtle	5.5x4.4	120			RETAINED
4	Dypsis lutescens	Golden Cane Palm	4x4				RETAINED


PLANT SCHEDULE					
Botanical name	Common name	Hgt	Spq	Qty	Size
TREES					
Angophora costata	Smooth Barked Apple	12m		1	100L
Backhousia citriodora	Lemon Myrtle	8m		2	100L
Magnolia denudata	Yulan Magnolia	8m		1	100L
SHRUBS					
Alocasia Black Magic		1.5m	3m2	5	250mm
Camellia sasanqua 'Early Pearly'	Camellia	2m	1.5m2	5	300mm
Calathea	Calathea	0.75m	3m2		250mm
Ctenanthe		0.75m	3m2	70	250mm
Cycas revoluta	Cycad	1m	1.5m2	10	35L
Hydrangea x macrophylla	Hydrangea	1.5m	1.5m2	5	300mm
Lavendula Angustifolia	English Lavender	0.75m	4m2	30	140mm
Philodendron 'Rubra'		1.5m	4m2	10	250mm
Pittosporum tobira 'Miss Muffet'		0.75m	3m2	20	250mm
Rhaphiolepis 'Snow Maiden'	Lady Palm	2m	1.5m2	25	35L
Rosmarinus officinalis	Rosemary	0.75m	1.5m2		300mm
		1.5m	1.5m2		200mm
GRASSES and GROUNDCOVERS					
Blechnum		500mm	5m2	30	150mm
Doodia aspera	Rasp Fern	0.75m	5m2	30	150mm
Grevillea rhyolitica x juniperina 'Cherry Cluster'		0.75m	4m2	30	Tube
Lomandra 'Tanika'		0.75m	6m2	40	Tube
Pratia		0.30m	6m2	40	Tube


EXISTING TREE SCHEDULE

"REFER TO ARBORISTS REPORT BY: Andrew Morton JANUARY 2024

No	Botanical Name	Common Name	HgtxSpr'	DBH mm	SRZ	TPZ	Condition	Status
1	Callistemon viminalis	Bottle Brush	8x10	433				RETAINED
2	Camellia sasanqua	Sasanqua Camellia	5x7	200				RETAINED
3	Lagerstromia indica	Crepe Myrtle	5.5x4.4	120				RETAINED
4	Dypsis lutescens	Golden Cane Palm	4x4					RETAINED


1
DP 23118

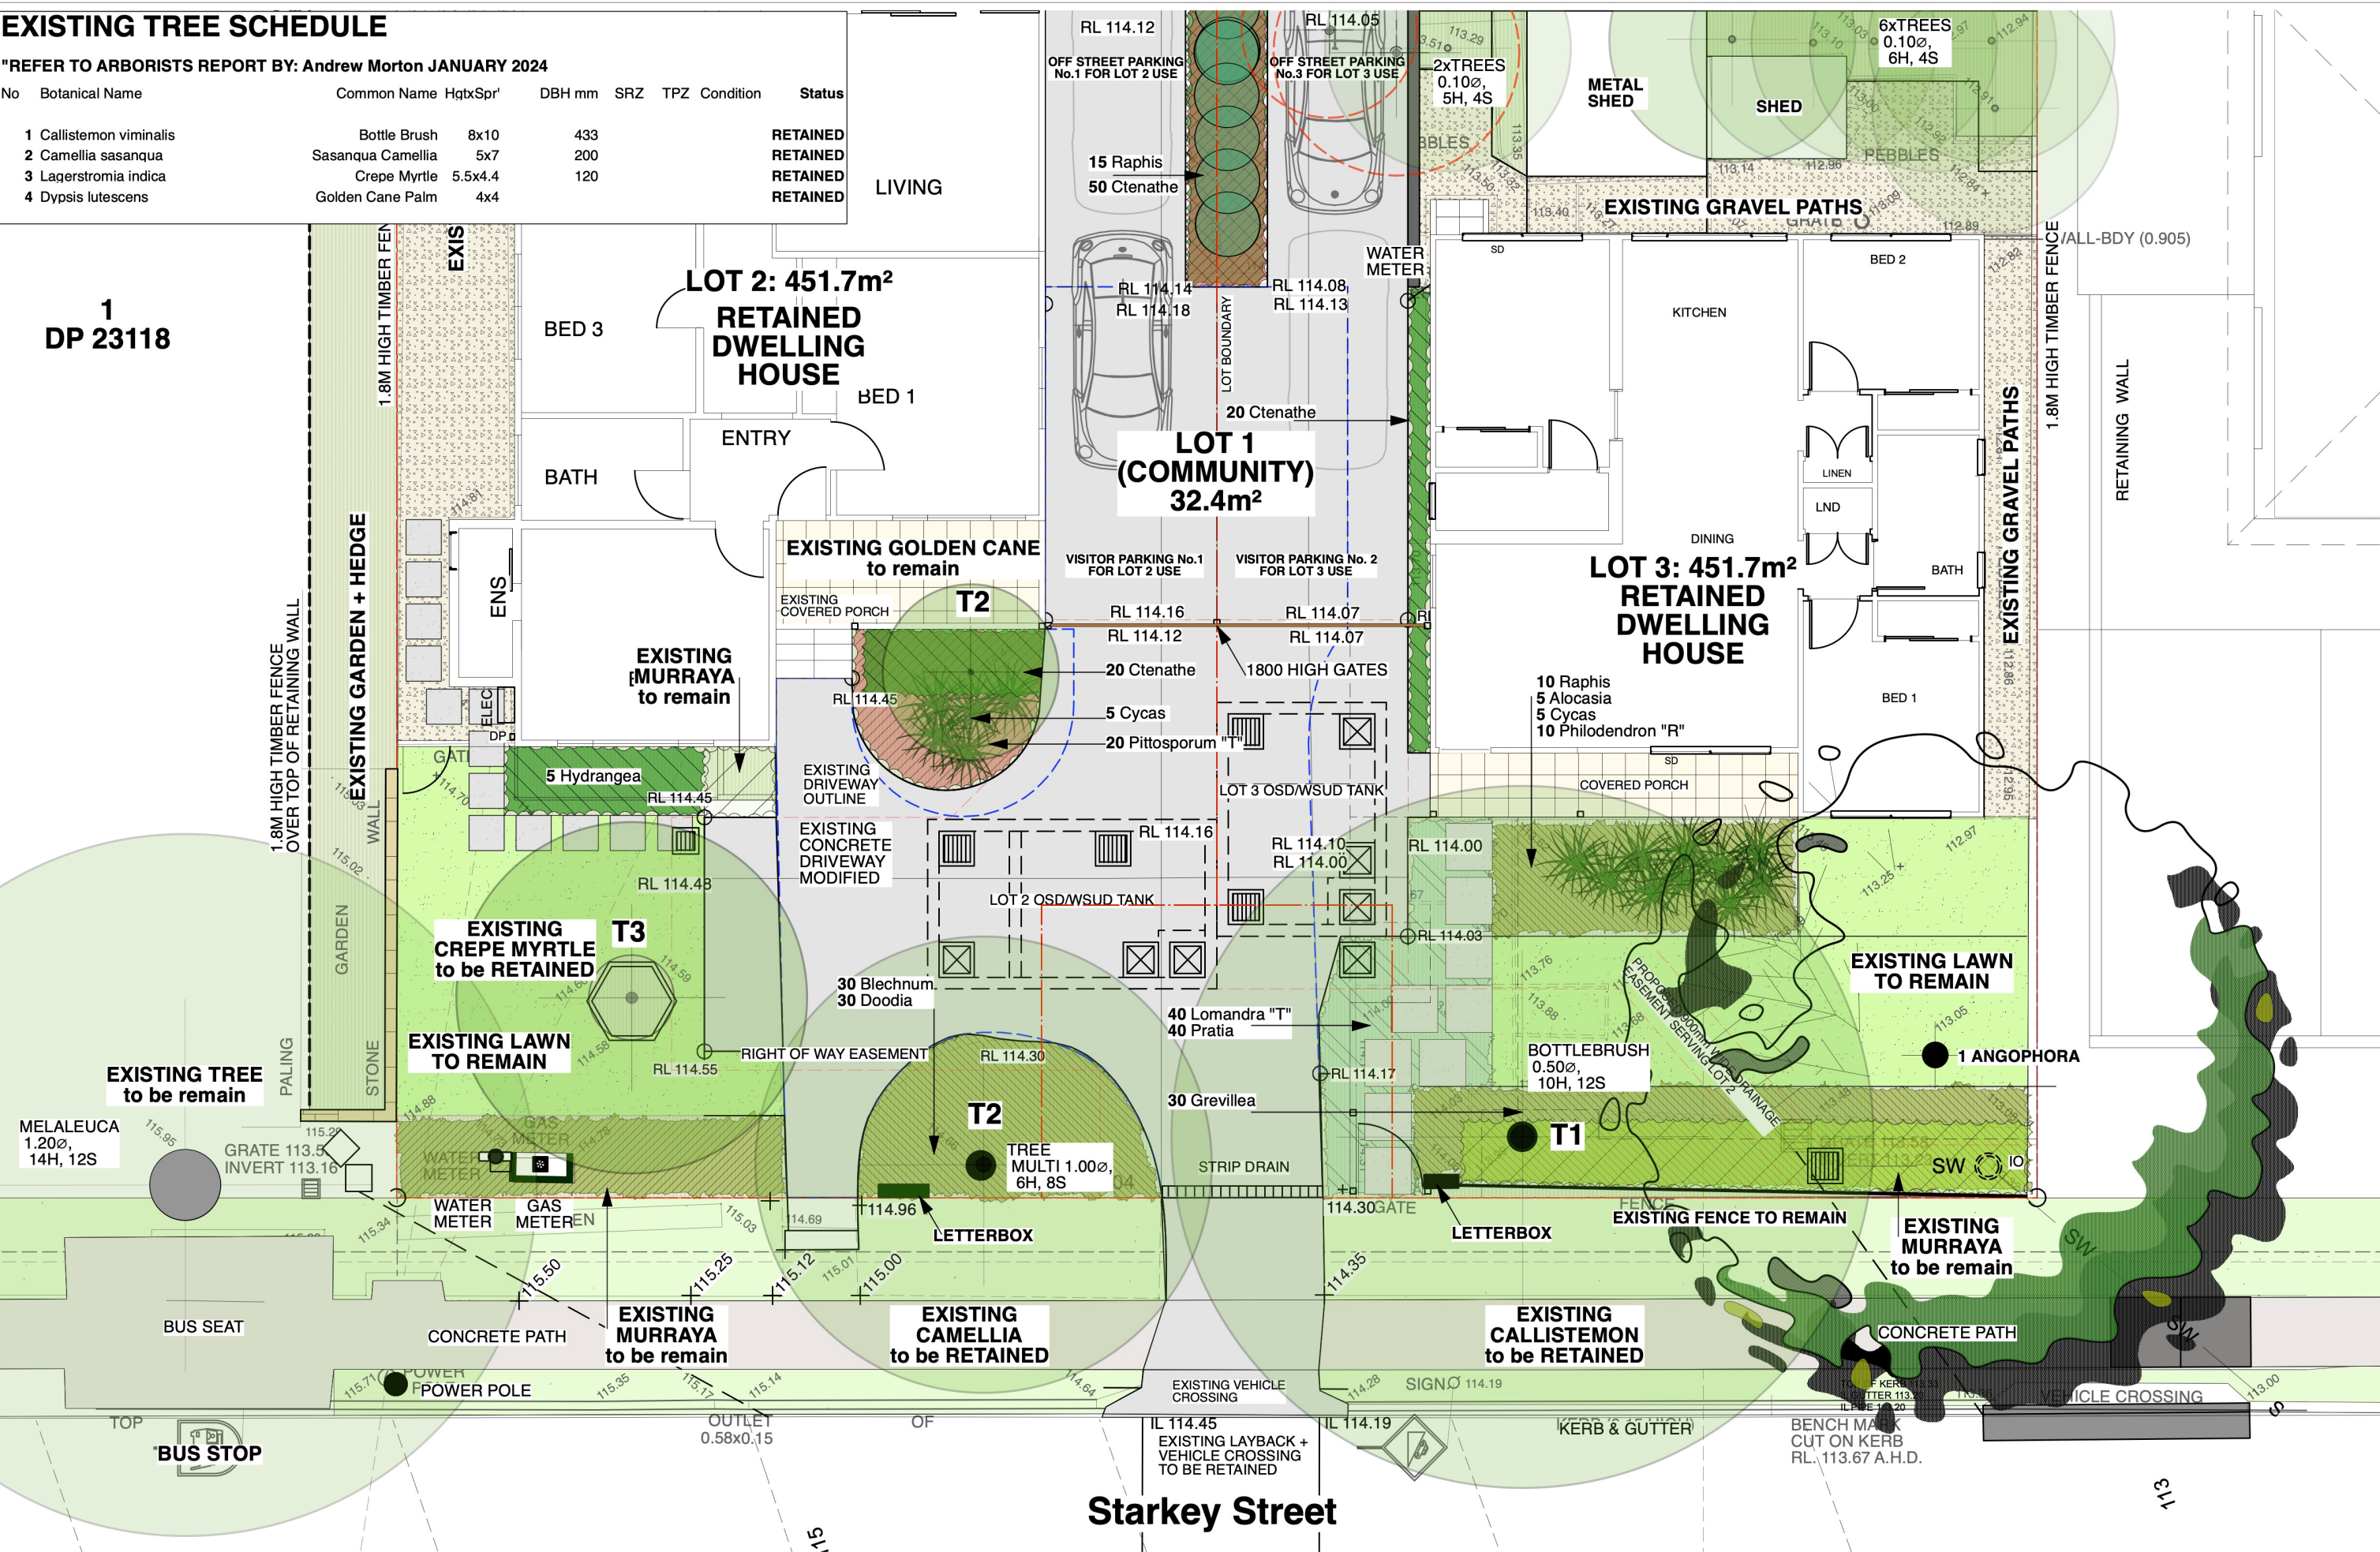

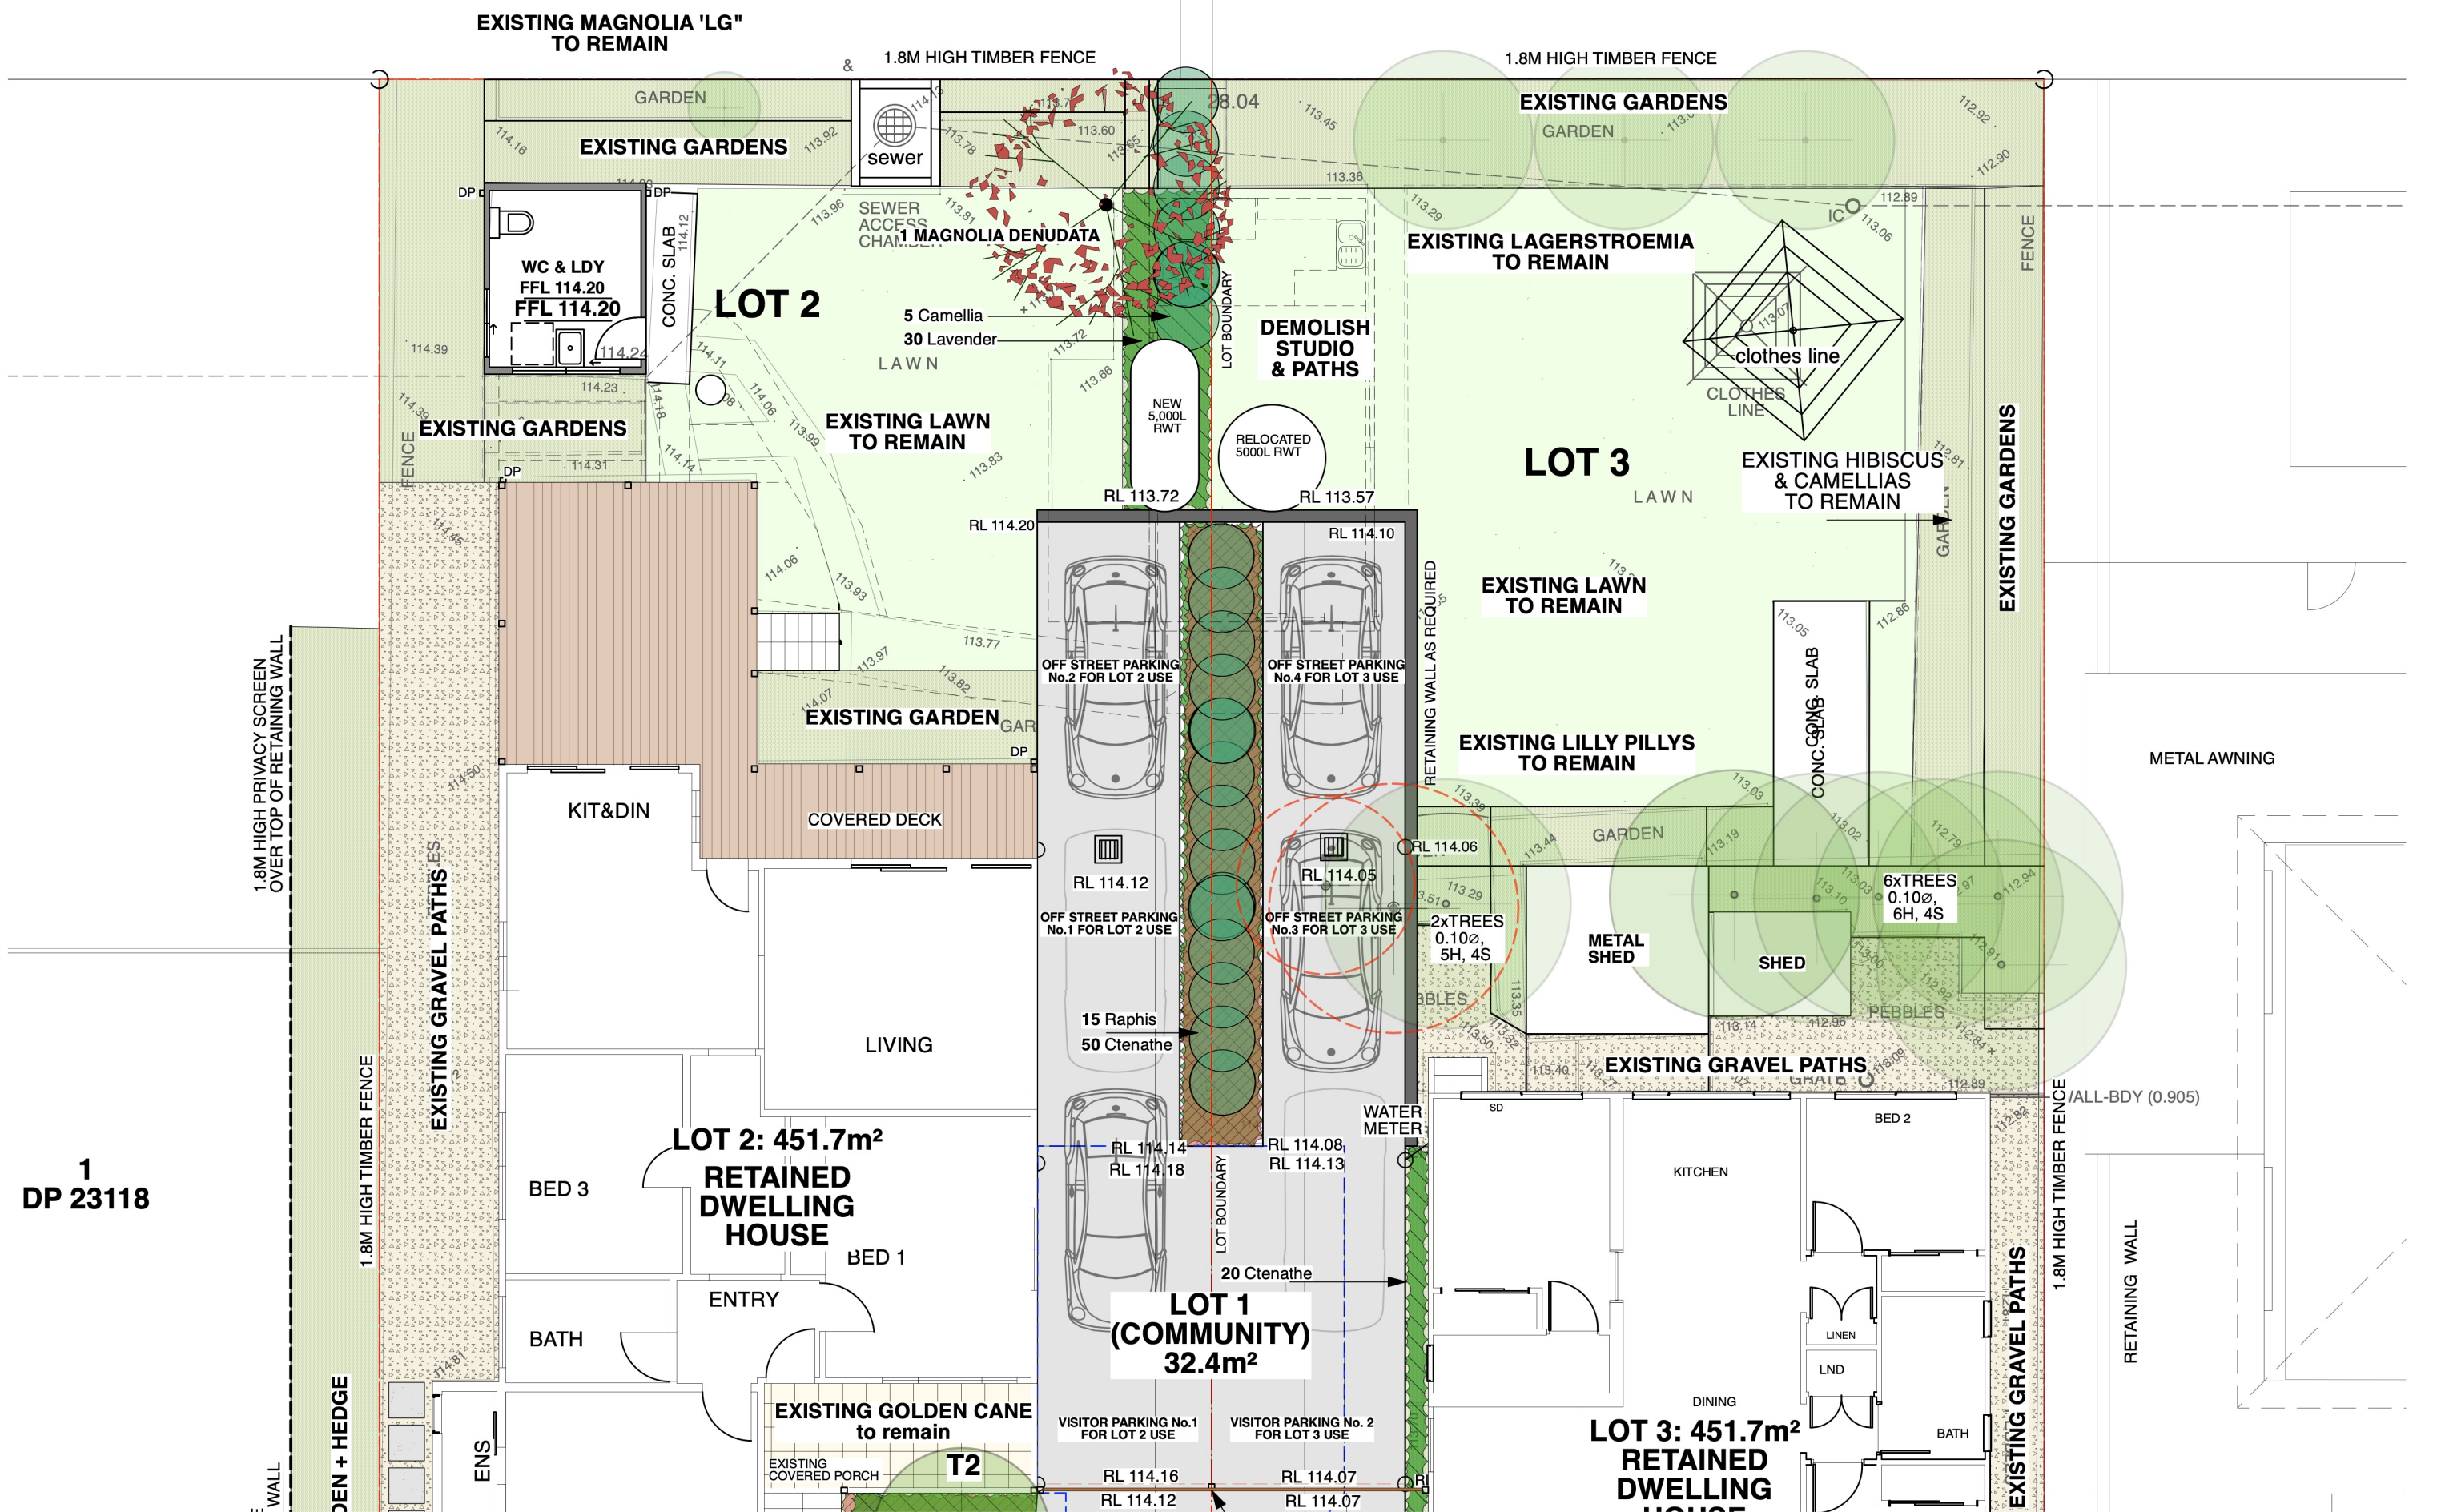

1
DP 23118

02	REVISED DA ISSUE	30-01-2024
01	DA ISSUE	10-07-2023
revision	description	date

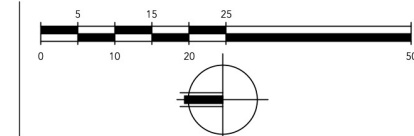

HAO design Pty Ltd
M: 0404 263 365
www.hao.com.au

landscape architect: **JOHN LOCK & associates**
LANDSCAPE ARCHITECTURE
Suite 4, 211 Ben Boyd Road, Neutral Bay NSW 2089
p:02 9969 9866 e:landesign@bigpond.com

project: Subdivision
39 Starkey Street, Forestville NSW 2087
Landscape Plan - sheet 2

scale:	1:100
date:	20-06-2023
issue:	01
dwg no:	3008 LP-02