

Contact Us		Office Use Only									
The General Manager, 725 Pittwater Road, Dee Why NSW 2099 or Customer Service Centre, Northern Beaches Council DX9118 Dee Why											
Email	council@warringah.nsw.gov.au										
Fax	9942 2606										
If you need help lodging your application call Customer Service on (02) 9942 2111 or come in and talk to us at the Civic Centre, Dee Why.											


Part 1: Declaration



1. DECLARATION	
I hereby certify that the shadow diagrams submitted with the proposal at	
Address	21 POWDERWORKS RD Nth NARRABEEN
For the erection of Description of development	ALTERATIONS & ADDITIONS INCLUDING NEW GARAGE, MASTER BEDROOM & INTERNAL CHANGES, NEW POOL & CABANA
<ul style="list-style-type: none"> In accordance with the survey (prepared by a registered surveyor) which is required to be submitted with the application Drawn to true north Indicate shadow cast by the proposal at 9am, noon, 3pm, 21 June To indicate the shadow cast by existing buildings and structures on the site and in the surrounding area 	

Part 2: Certification

2. CERTIFIER			
Title	<input checked="" type="radio"/> Mr <input type="radio"/> Mrs <input type="radio"/> Ms <input type="radio"/> Other		
Full family name (no initials) (or Company)	TROVATO		
Full given names (no initials) (or A.C.N)	LUKE		
Phone	9971 4411	Alternate	
Mobile		Fax	
Qualification (i.e. Architect, Planner, Computer Technician, Surveyor)	ARCHITECT		

Part 3: Signature

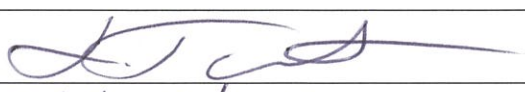3. APPLICANT(S) SIGNATURE	
Signature	
Date	06/09/18

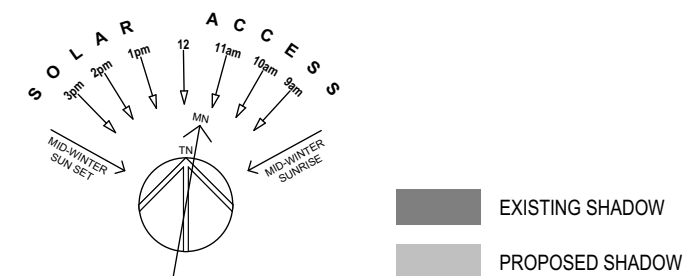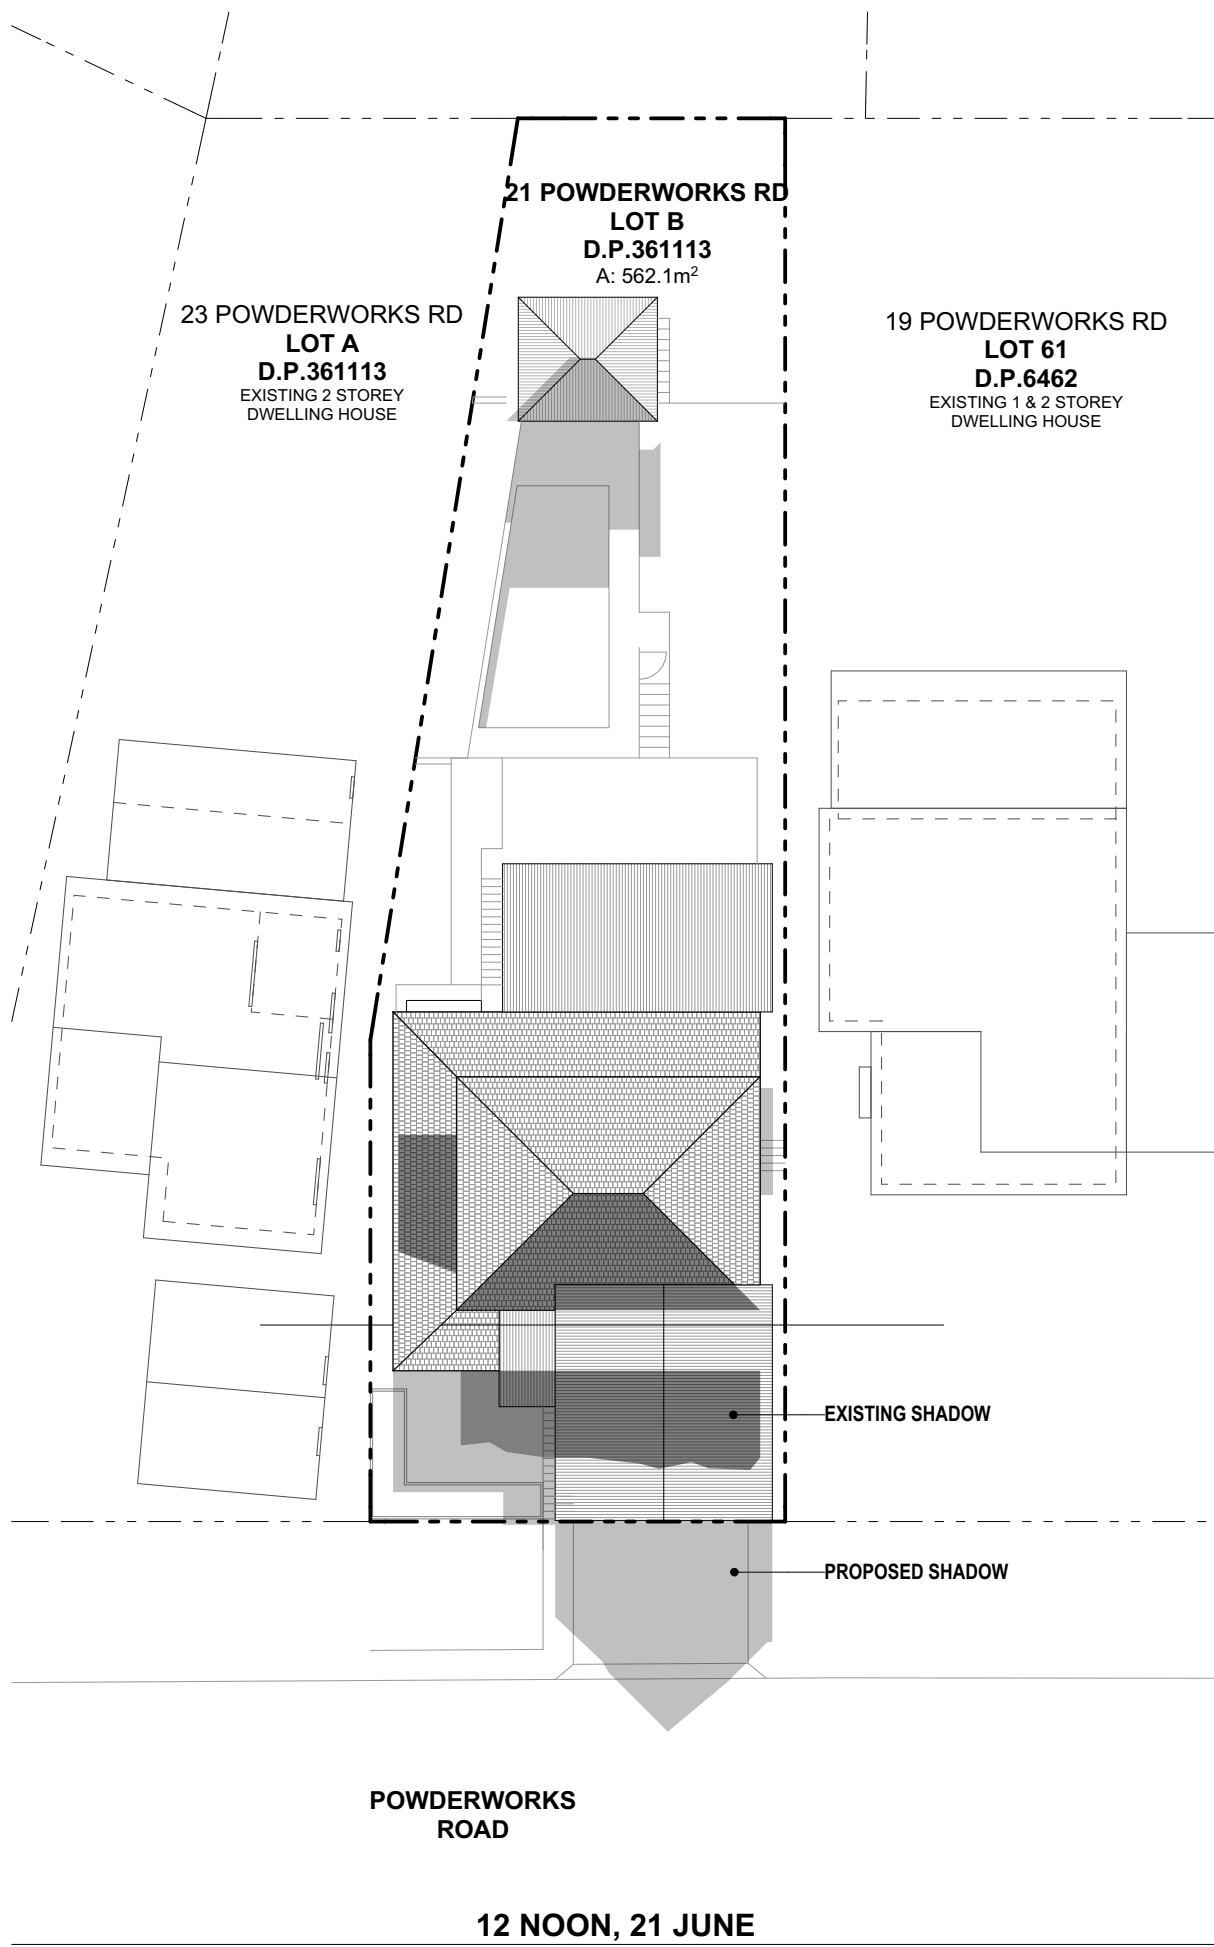

DATE	REV	DESCRIPTION
24/4/19	A	Development Application 2019

PROJECT ALTERATIONS & ADDITIONS 21 POWDERWORKS ROAD NORTH NARRABEEN NSW 2101 LOT B DP 361113	DRAWING TITLE SHADOW DIAGRAMS	SCALE 1:250 @ A2	DRAWN BY LT/AB	PLOT DATE 7/05/2019
FOR LEATHWOOD	PROJECT NO. 1815	DRAWING NO. DA.08	REVISION A	