



 **ELEVATION NORTH**

 **EXTENT OF NEW WORK**

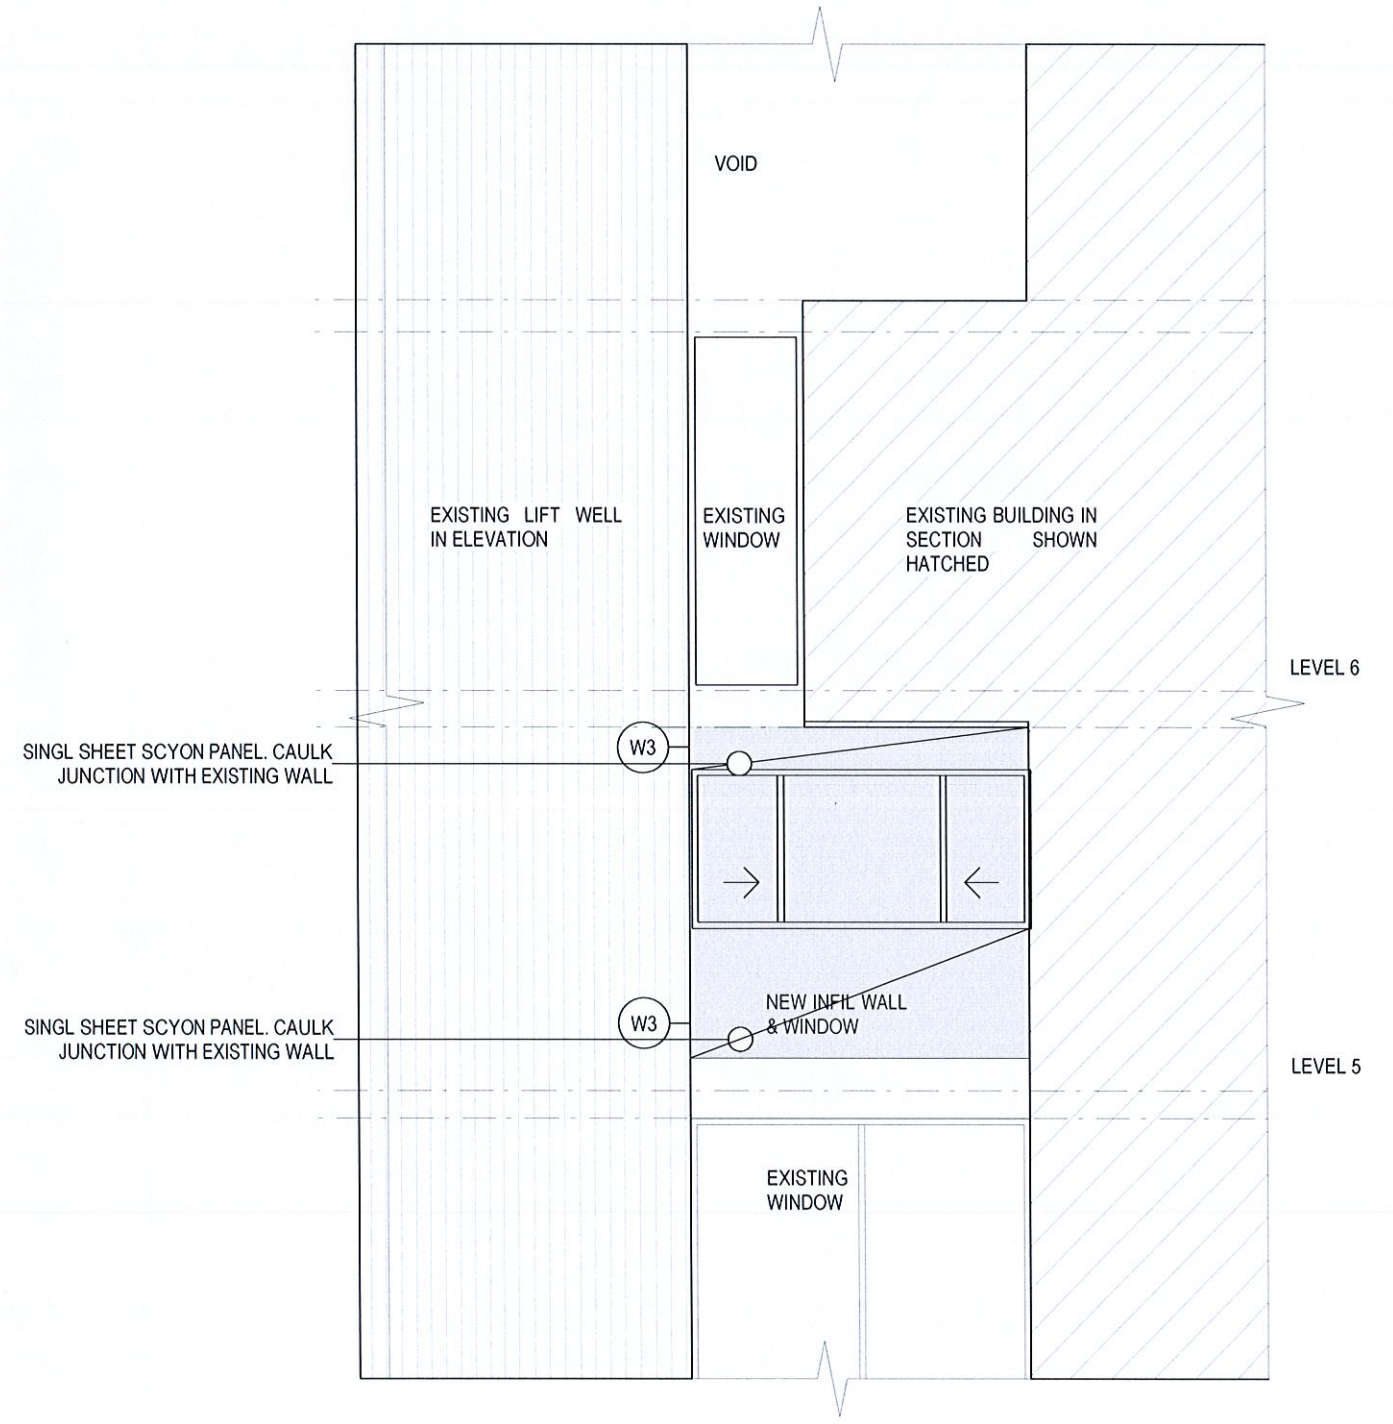

 **ELEVATION SOUTH**

 **EXTENT OF NEW WORK**

Verify all dimensions on site prior to commencement of building work. Figured dimensions to be taken in preference to scale.

Copyright in these drawings, designs and specifications are the property of BAXTER AND JACOBSON ARCHITECTS PTY. LTD., and must not be used, reproduced or copied, wholly or in part, without the written permission of BAXTER AND JACOBSON ARCHITECTS PTY. LTD. These drawings shall not be changed, altered or amended by party for any purpose other than by BAXTER AND JACOBSON ARCHITECTS PTY. LTD.



BAXTER & JACOBSON ARCHITECTS PTY LTD

Lvl 2, 37-39 The Corso Manly NSW 2095
 T: 02 9977 7648 F: 02 9977 0295 info@bja.net.au W: bja.net.au
 Nominated Architect: David Jacobson NSW ARB Reg No: 4259 ABN: 9508 832 8769

CLIENT		ADDRESS	
Body Corporate - Manly National		22 Central Avenue, Manly	
PROJECT		DRAWING	
New Apartment		ELEVATIONS-NORTH & SOUTH	
SCALE	DRAWN	CHKD	DWG NO
1:50 @A3	VC	DJ	335.01
			CD-04

A	INITIAL	22/4/15
ISSUE	AMENDMENT	DATE