


**THIS PLAN IS TO BE READ IN CONJUNCTION WITH THE CONDITIONS OF DEVELOPMENT CONSENT DA2019/1121**

- Legend**
-  TURF AREA
  -  TIMBER DECKING
  -  CONCRETE PAVING
  -  UNIT PAVING
  -  STAIRS
  -  PEBBLE
  -  TIMBER
  -  WATER
  -  MASONRY RETAINING WALL
  -  STONE RETAINING WALL
  -  TIMBER RETAINING WALL
  -  BOULDER RETAINING WALL
  -  SITE OR WORKS BOUNDARY
  -  PROPOSED LEVEL
  -  TOP OF WALL LEVEL
  -  MATERIAL NAME
  -  SURFACE FALL DIRECTION
  -  SURFACE DRAINS
  -  SURVEY (50% GREY LINES)
  -  EXISTING TREE TO RETAIN
  -  EXISTING TREE TO REMOVE
  -  EXISTING ROCK OUTCROP

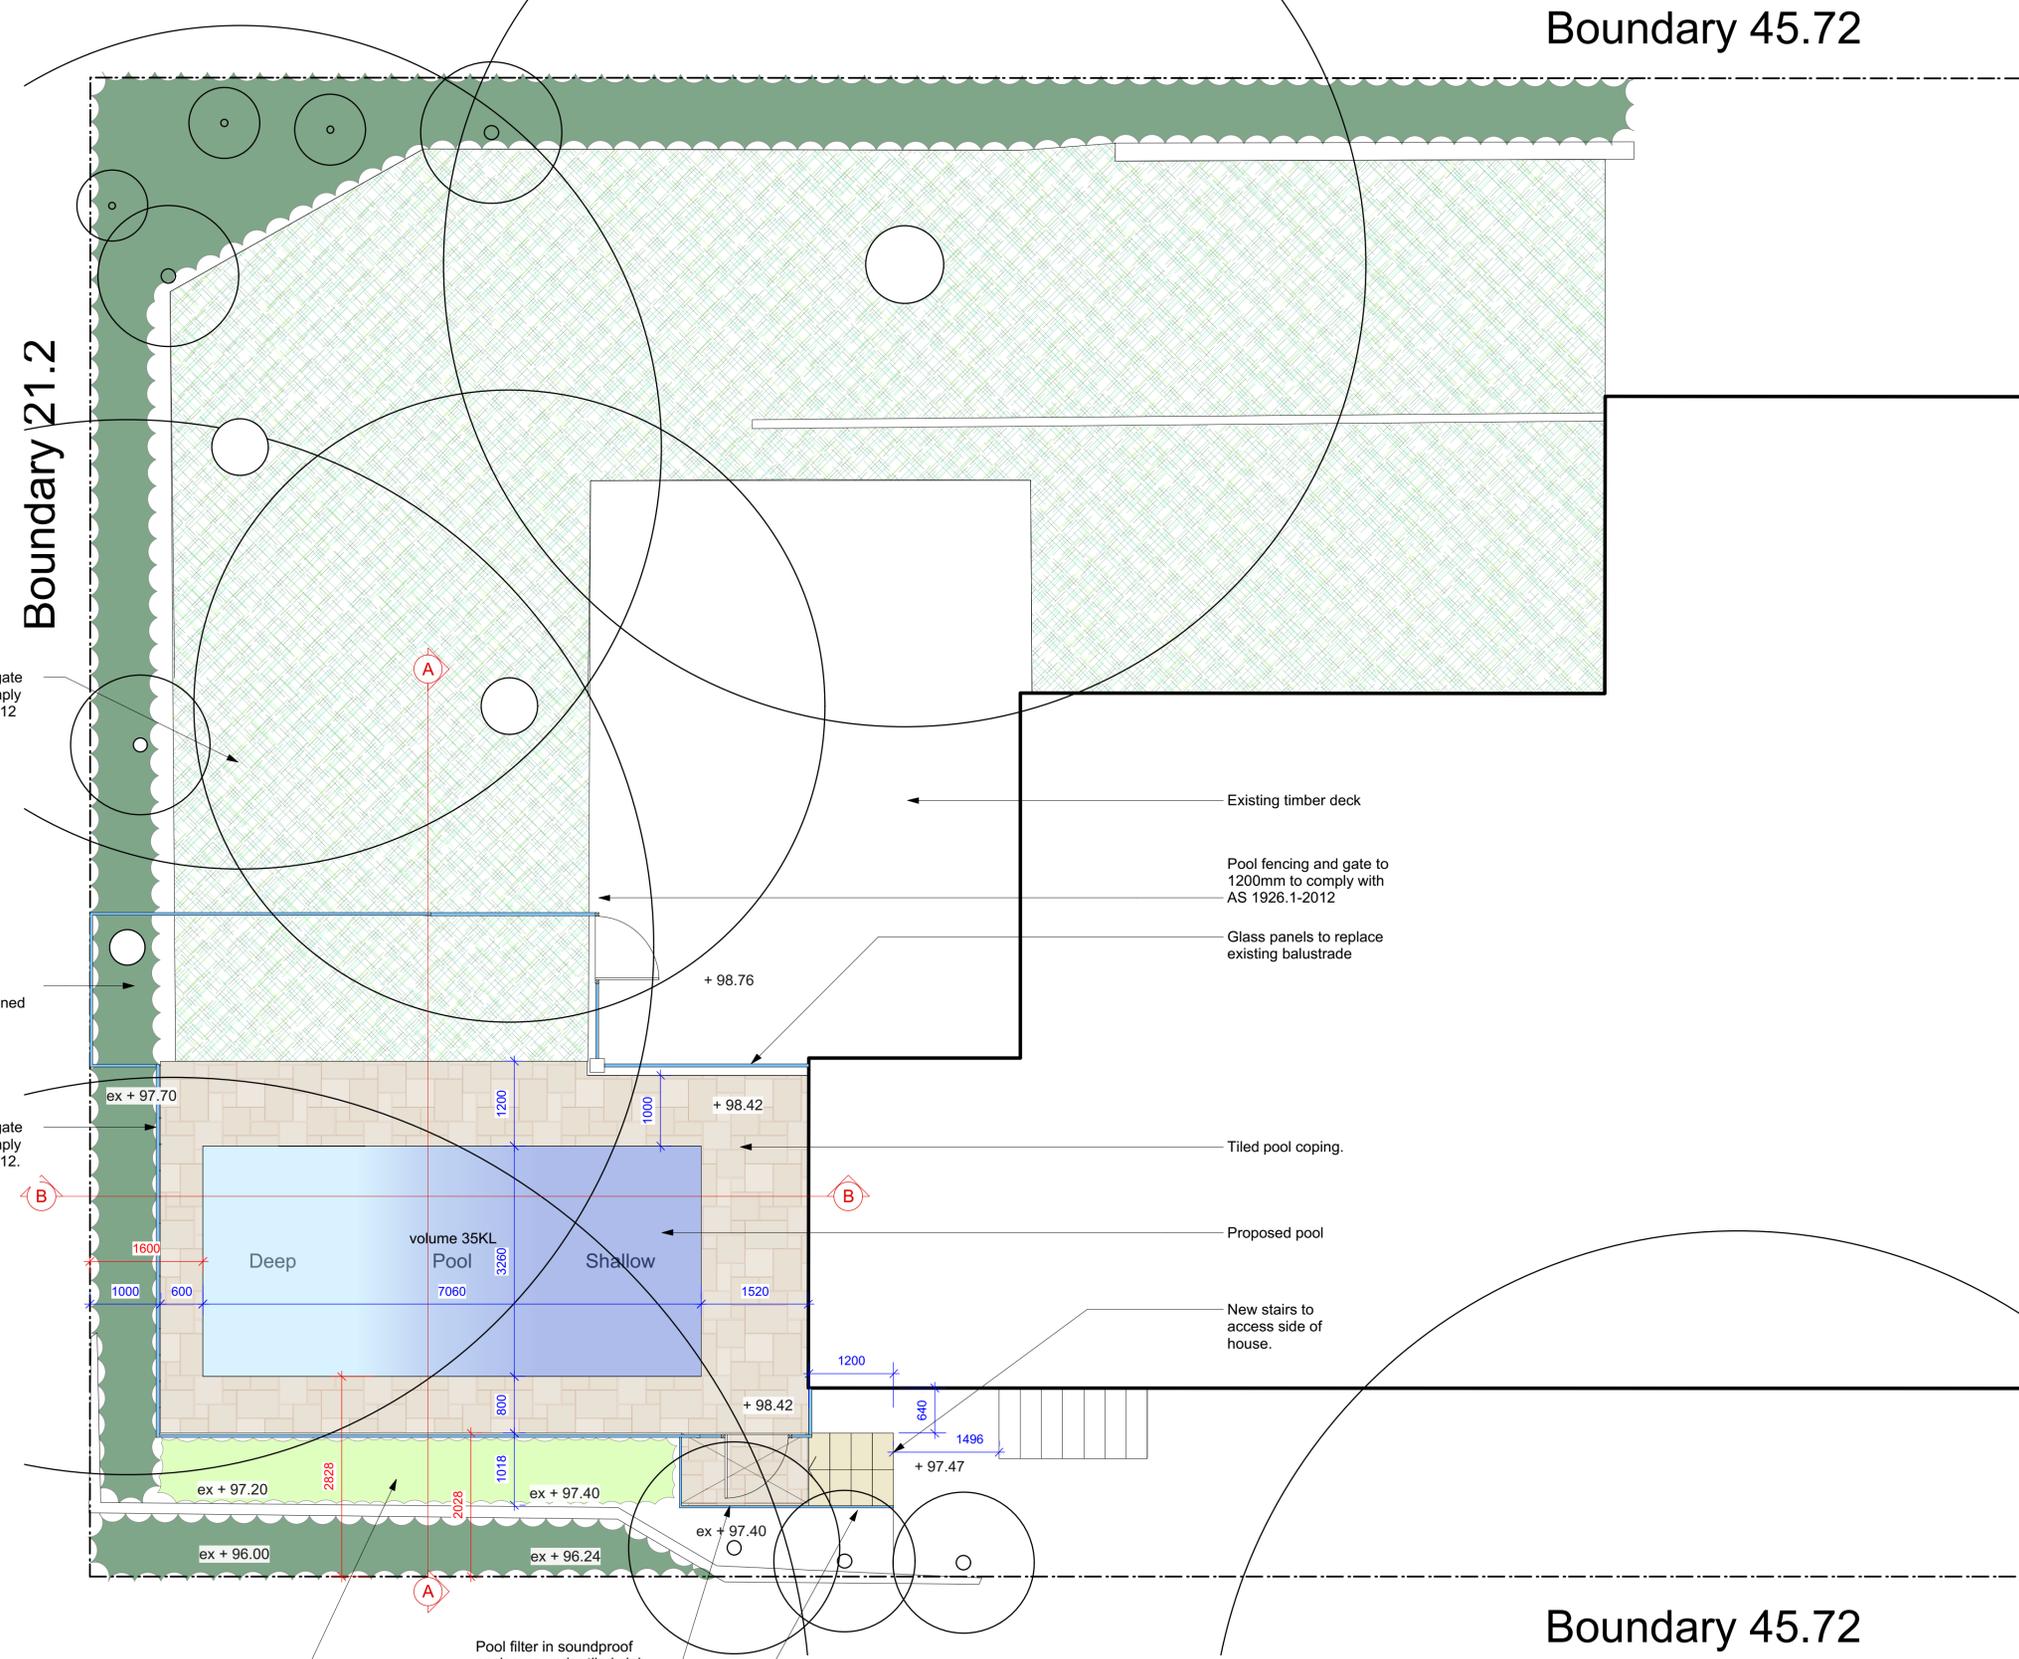



**Notes:**  
 >Do not scale off plan.  
 >Contractors to check all measurements onsite before quoting or commencing work.  
 >If abnormalities arise, contact the Landscape Architect.  
 >This design is copyright and is not to be reproduced in anyway without written consent of Jamie King Landscape Architect

ISSUE	DATE	REVISION
D	23/09/19	Issue D for DA
C	02/09/19	Issue C
B	30/08/19	Issue B
A	28/08/19	DRAFT issue for review

PROJECT	15A Mons Ave, North Balgowlah	PROJECT #	2014
CLIENT	Waugh	DATE #	See above
DWG	Site Detail Plan	SCALE @ A1	See Plan
		DRAWN	SA
		CHKD	JK
		REVISION	



**JAMIE KING**  
 LANDSCAPE ARCHITECT  
 DESIGN ● APPROVE ● MANAGE

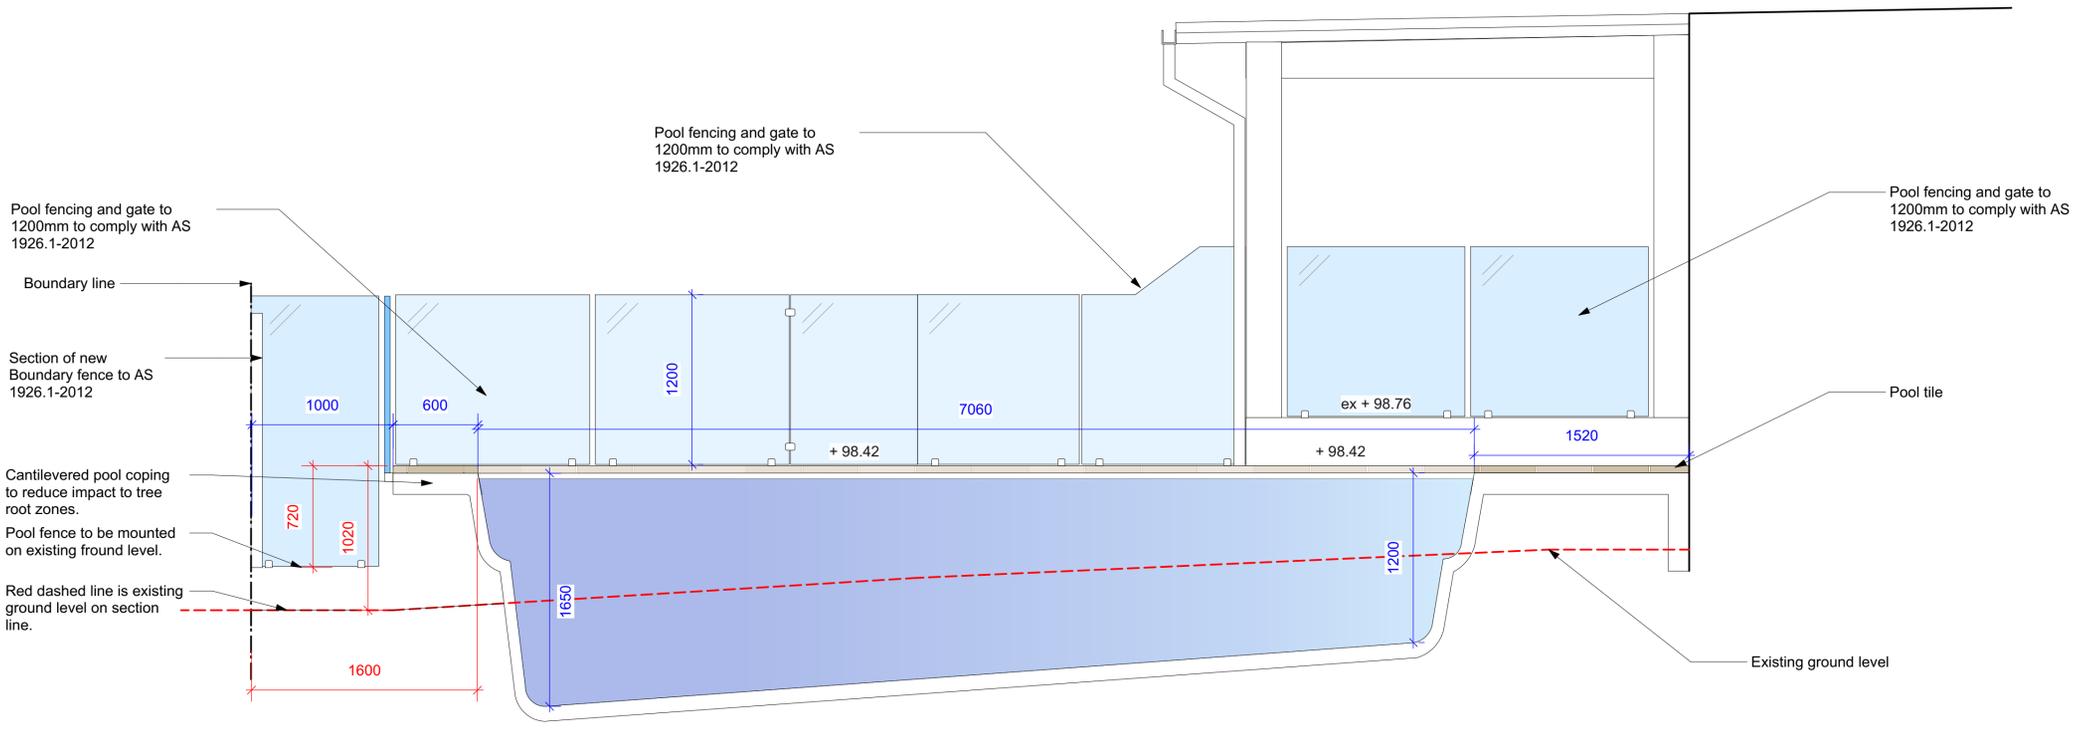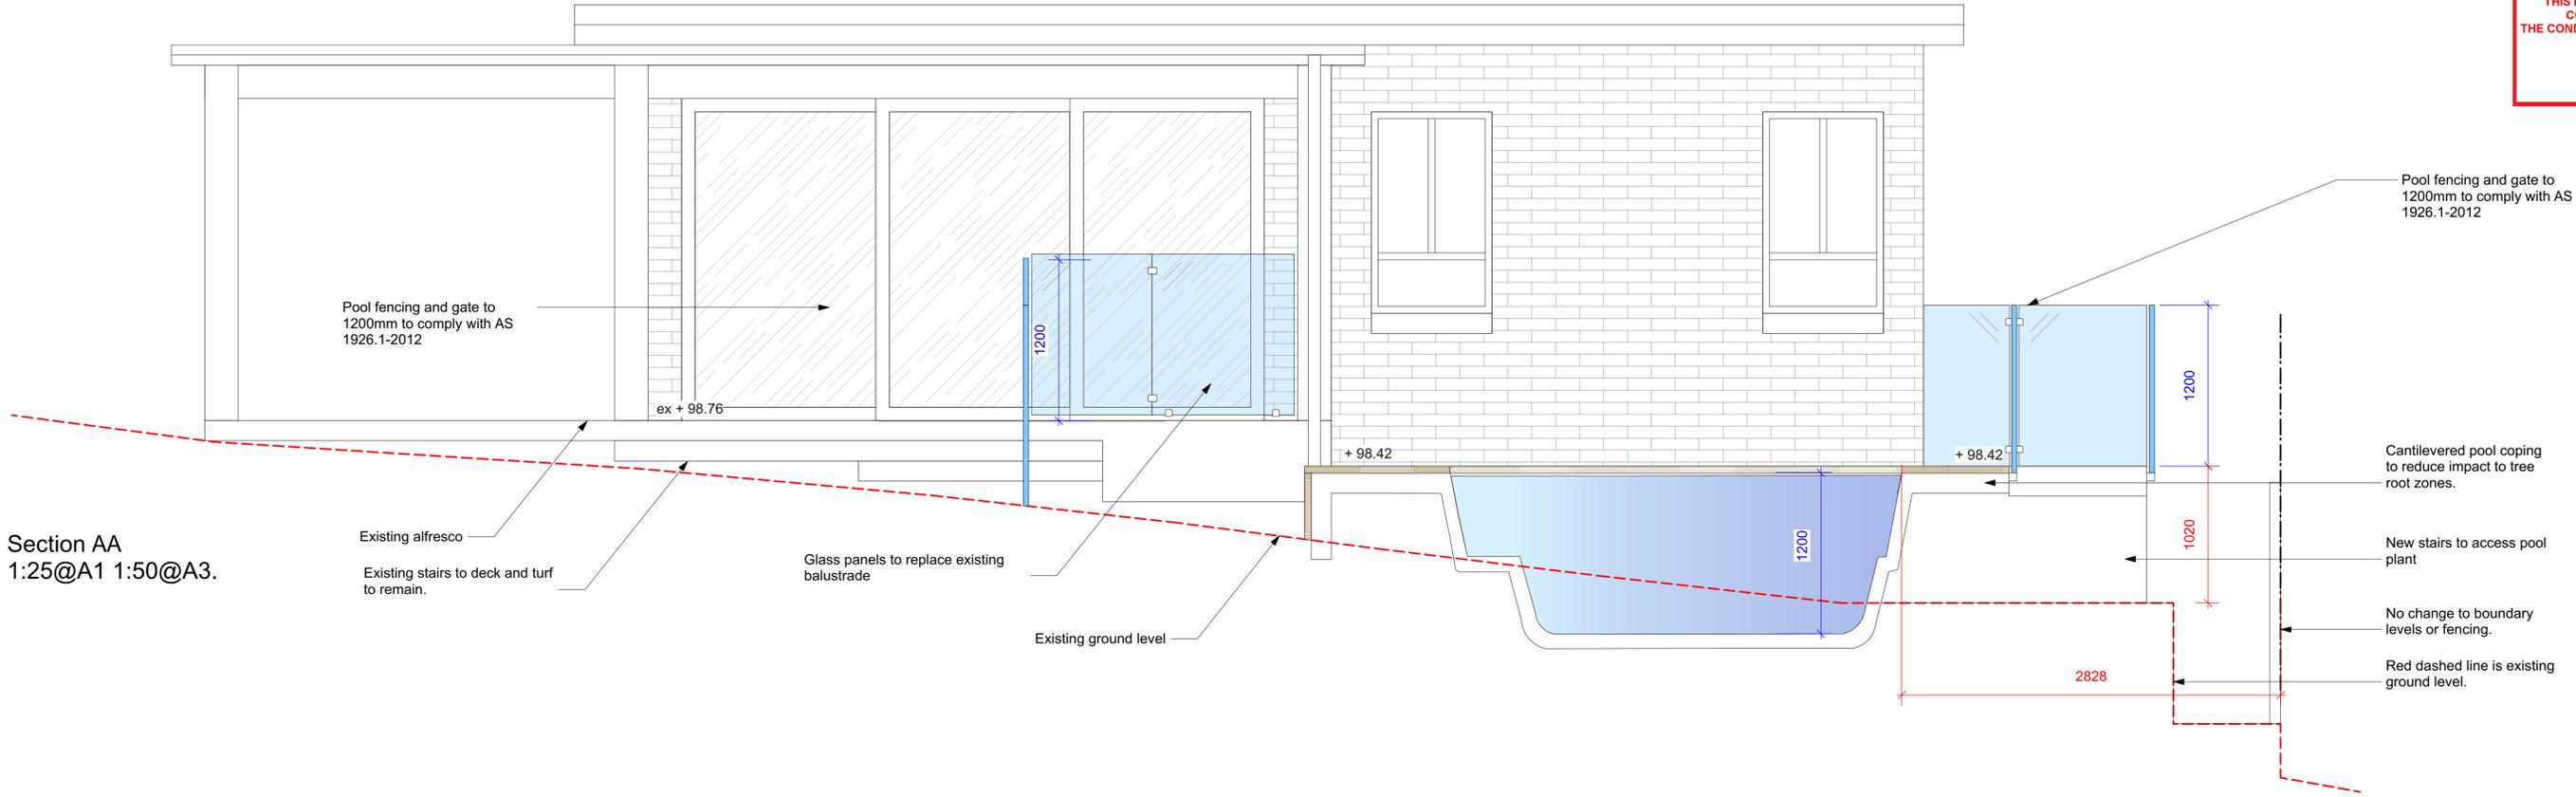

**Notes:**  
 >Do not scale off plan.  
 >Contractors to check all measurements onsite before quoting or commencing work.  
 >If abnormalities arise, contact the Landscape Architect.  
 >This design is copyright and is not to be reproduced in anyway without written consent of Jamie King Landscape Architect

ISSUE	DATE	REVISION	PROJECT #
D	23/09/19	Issue D for DA	2014
C	02/09/19	Issue C	
B	30/08/19	Issue B	
A	28/08/19	DRAFT issue for review	
PROJECT			15A Mons Ave, North Balgowlah
CLIENT			Waugh
DWG			Sections
DATE #	See above	DWG #	Sht-103
SCALE @ A1	See Plan		
DRAWN	SA		
CHKD	JK	REVISION	



**JAMIE KING**  
 LANDSCAPE ARCHITECT  
 DESIGN ● APPROVE ● MANAGE