
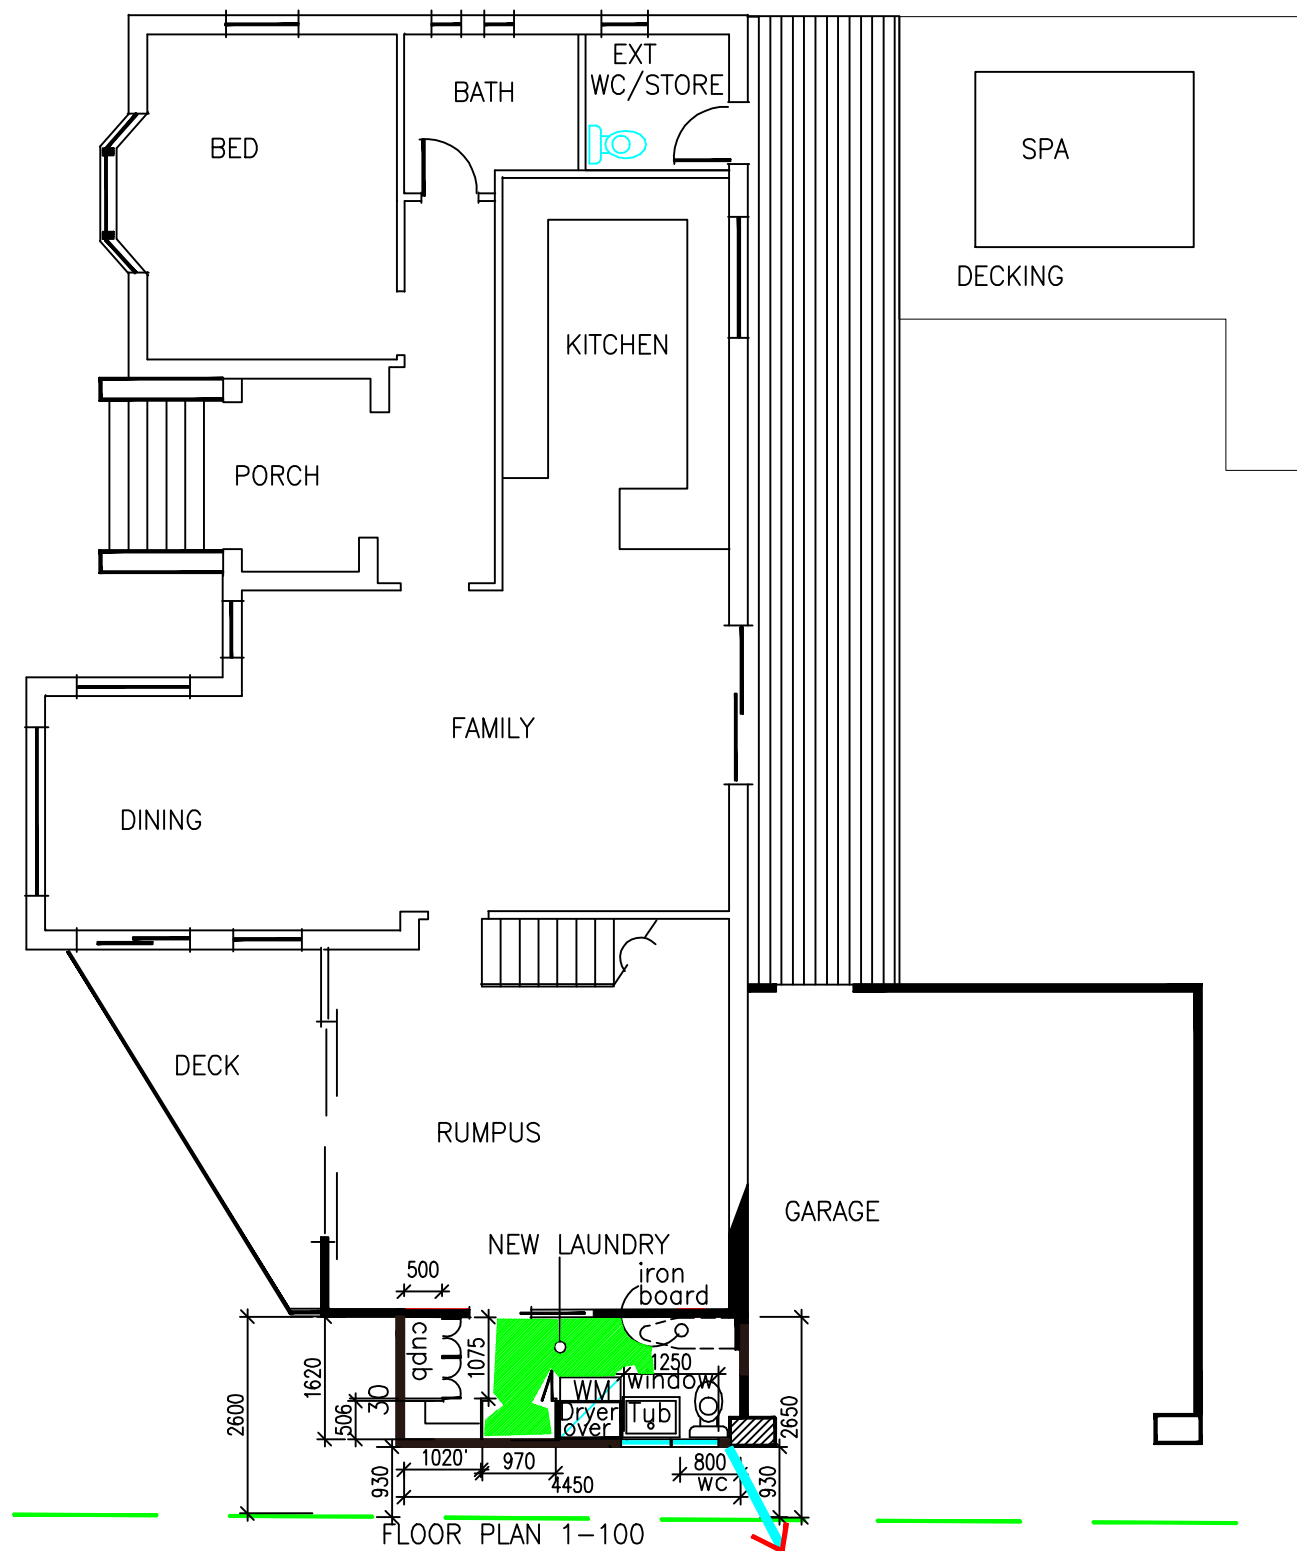


MARLBOROUGH AVENUE

No 32 LOT 72  
AREA =559.6sqm

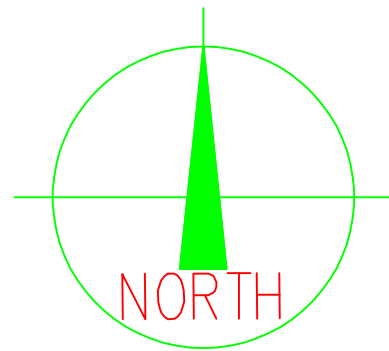

SITE PLAN

MARLBOROUGH AVENUE

Roof water to street gutter




northern  
beaches  
council

**THIS PLAN IS TO BE READ IN  
CONJUNCTION WITH  
THE CONDITIONS OF DEVELOPMENT  
CONSENT**

**DA2021/0358**

PREMISES NO 32 MARLBOROUGH AVENUE FRESHWATER FOR Mr & Mrs SHORTER  
PROPOSED NEW LAUNDRY OVER EXISTING PAVED AREA AT THE SOUTH SIDE OF DWELLING

Details prepared by Faulda 14/12/2020

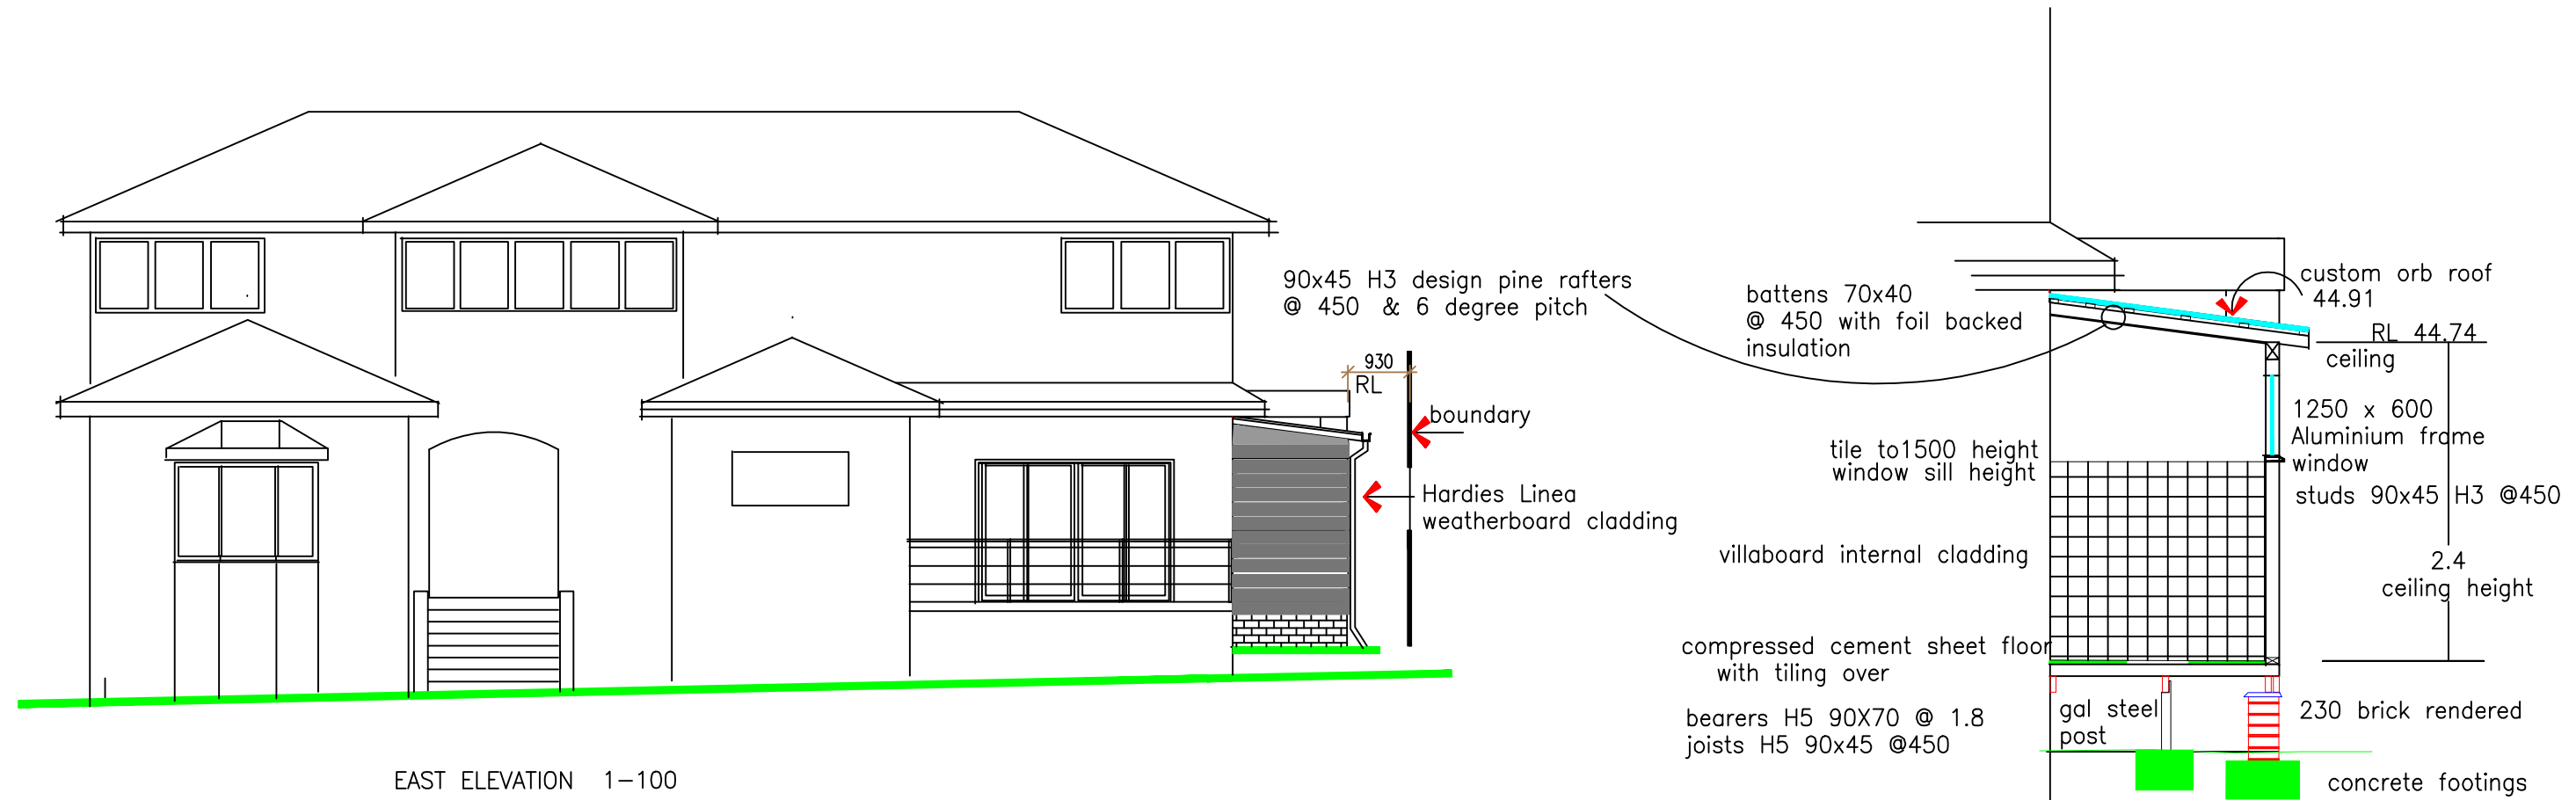


EAST ELEVATION 1-100

SECTION THROUGH LAUNDRY 1-50


 northern beaches council

**THIS PLAN IS TO BE READ IN CONJUNCTION WITH THE CONDITIONS OF DEVELOPMENT CONSENT**

**DA2021/0358**

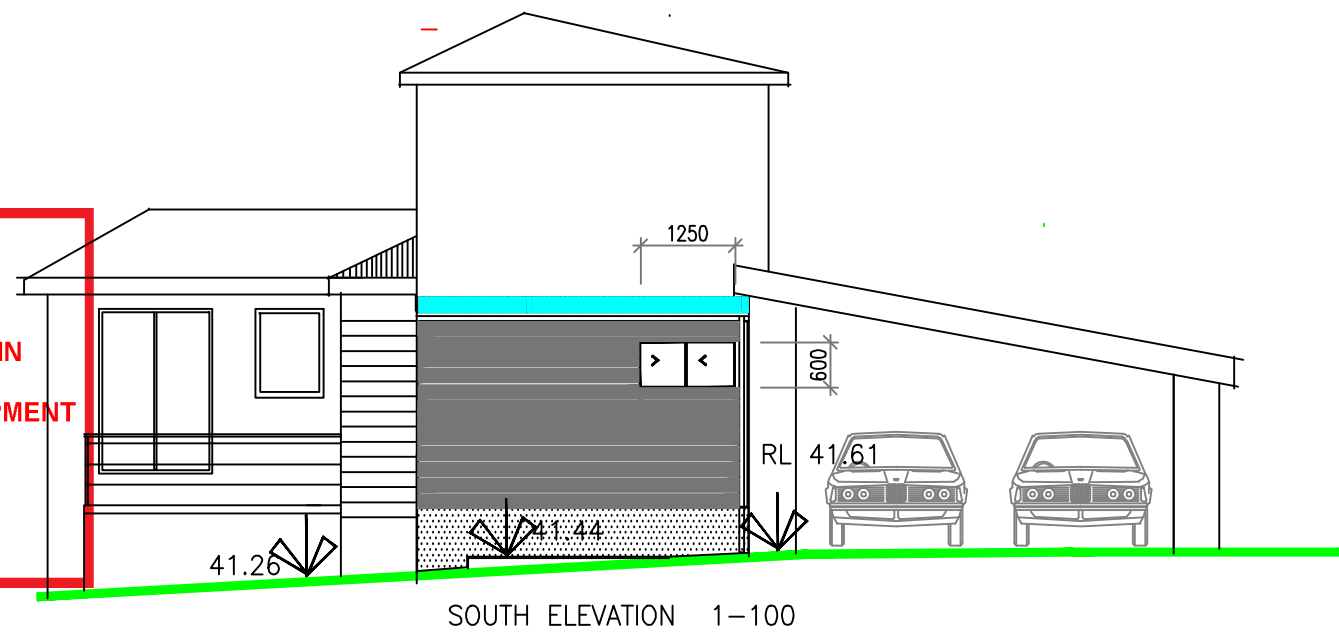

SOUTH ELEVATION 1-100

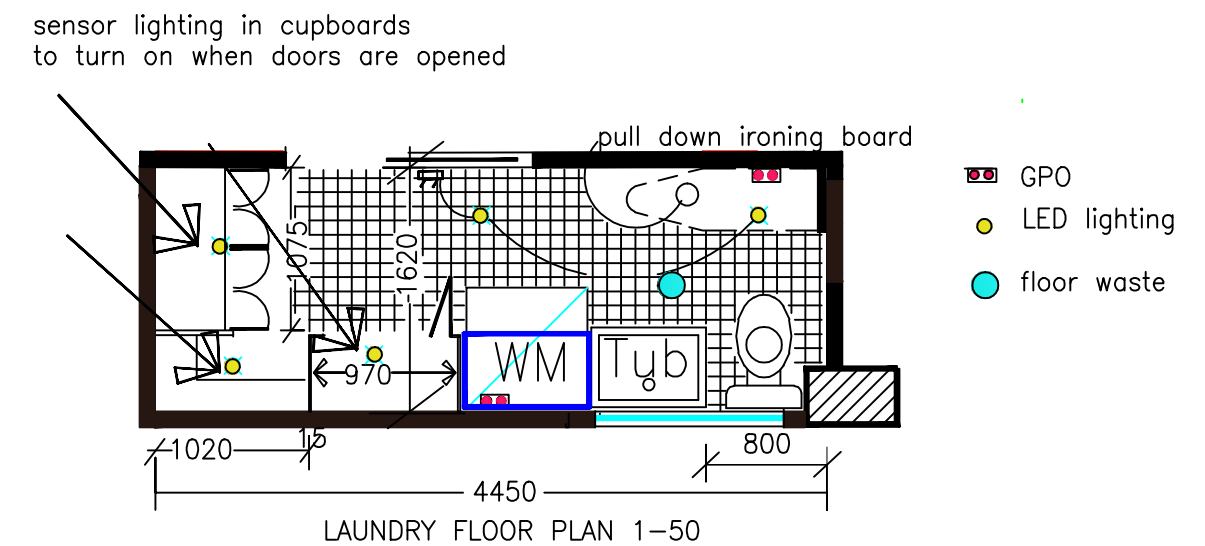

PREMISES NO 32 MARLBOROUGH AVENUE FRESHWATER FOR Mr & Mrs SHORTER  
 PROPOSED NEW LAUNDRY OVER EXISTING PAVED AREA AT THE SOUTH SIDE OF DWELLING  
 Details prepared by Faulda 14/12/2020