
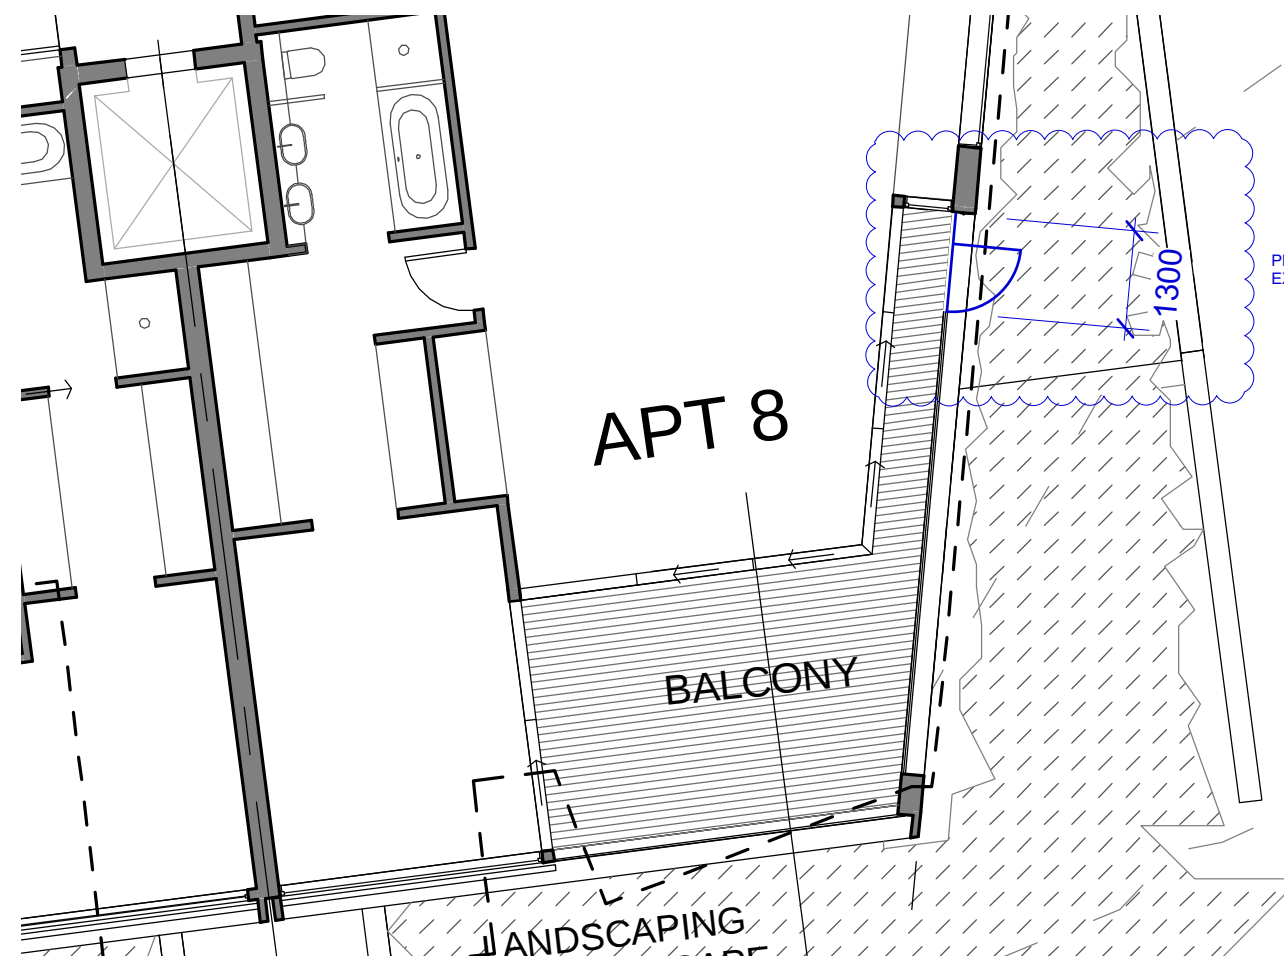


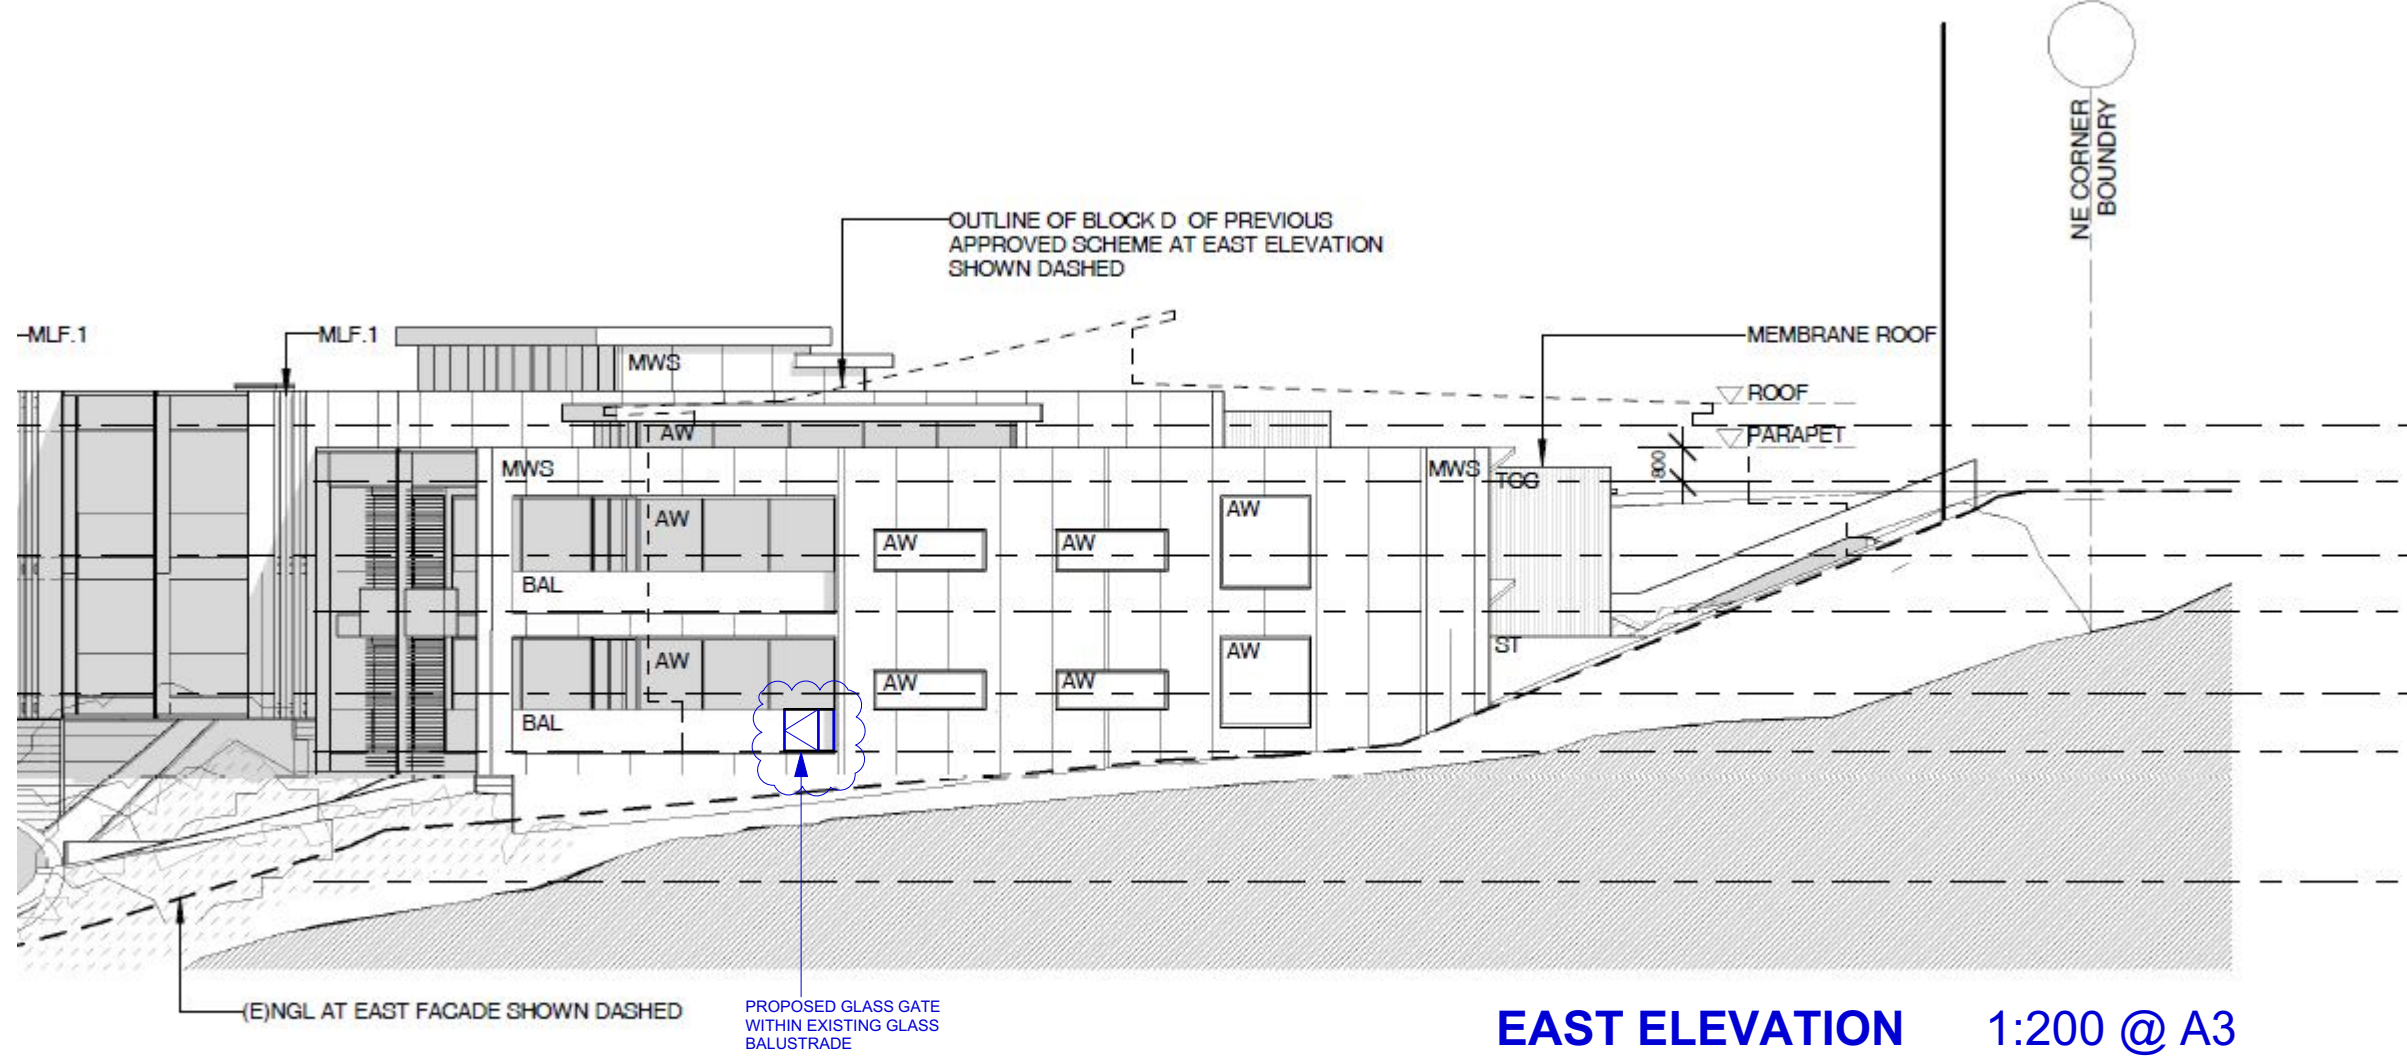

PARTIAL PLAN 1:100 @ A3

8/11-15 SPRING COVE, MANLY