




FRONT ELEVATION OPTIONS

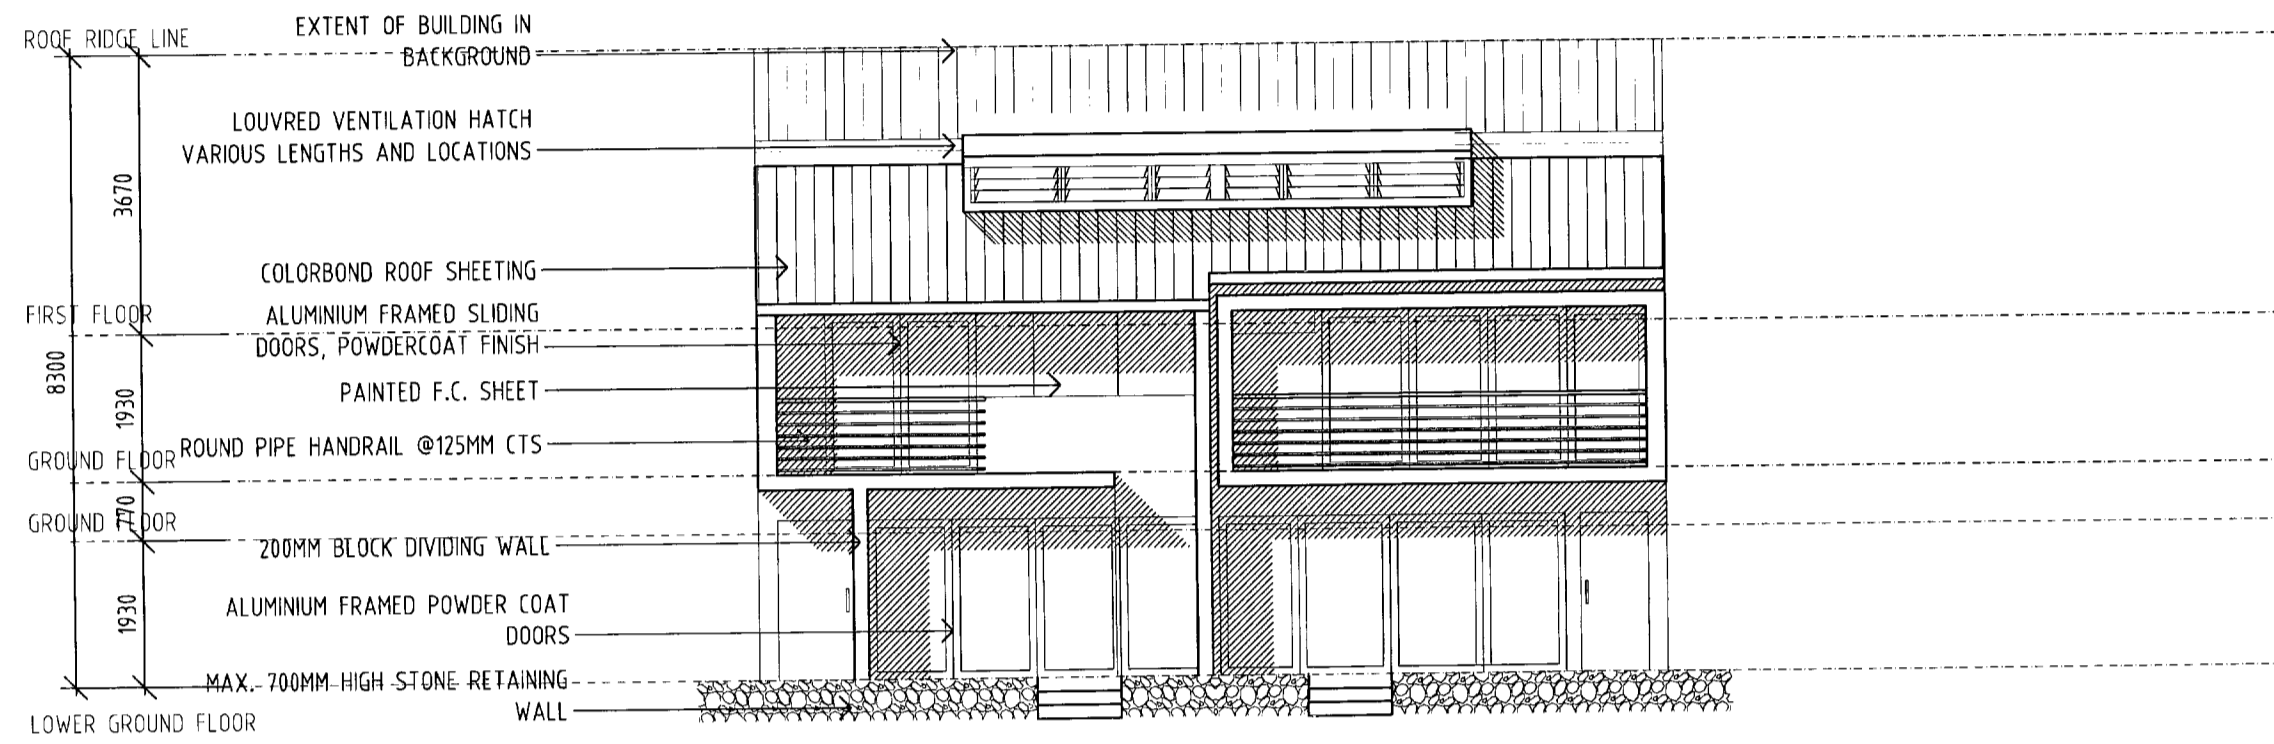




FRONT ELEVATION OPTIONS

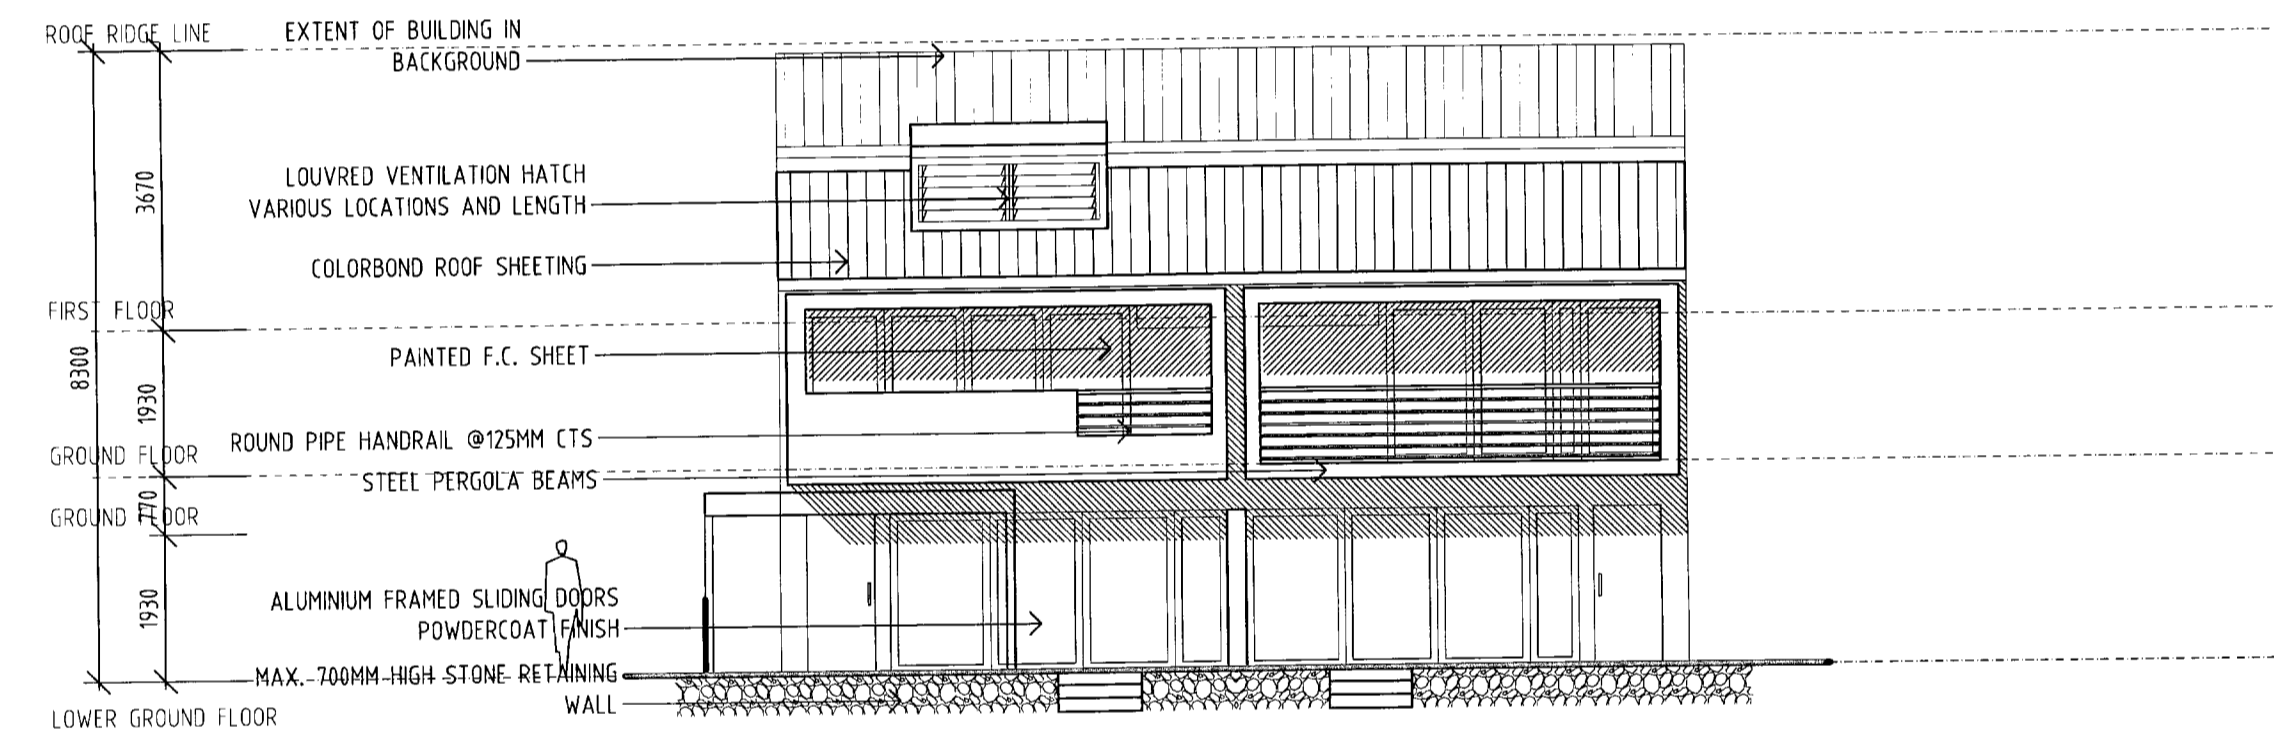

FRONT ELEVATION OPTIONS

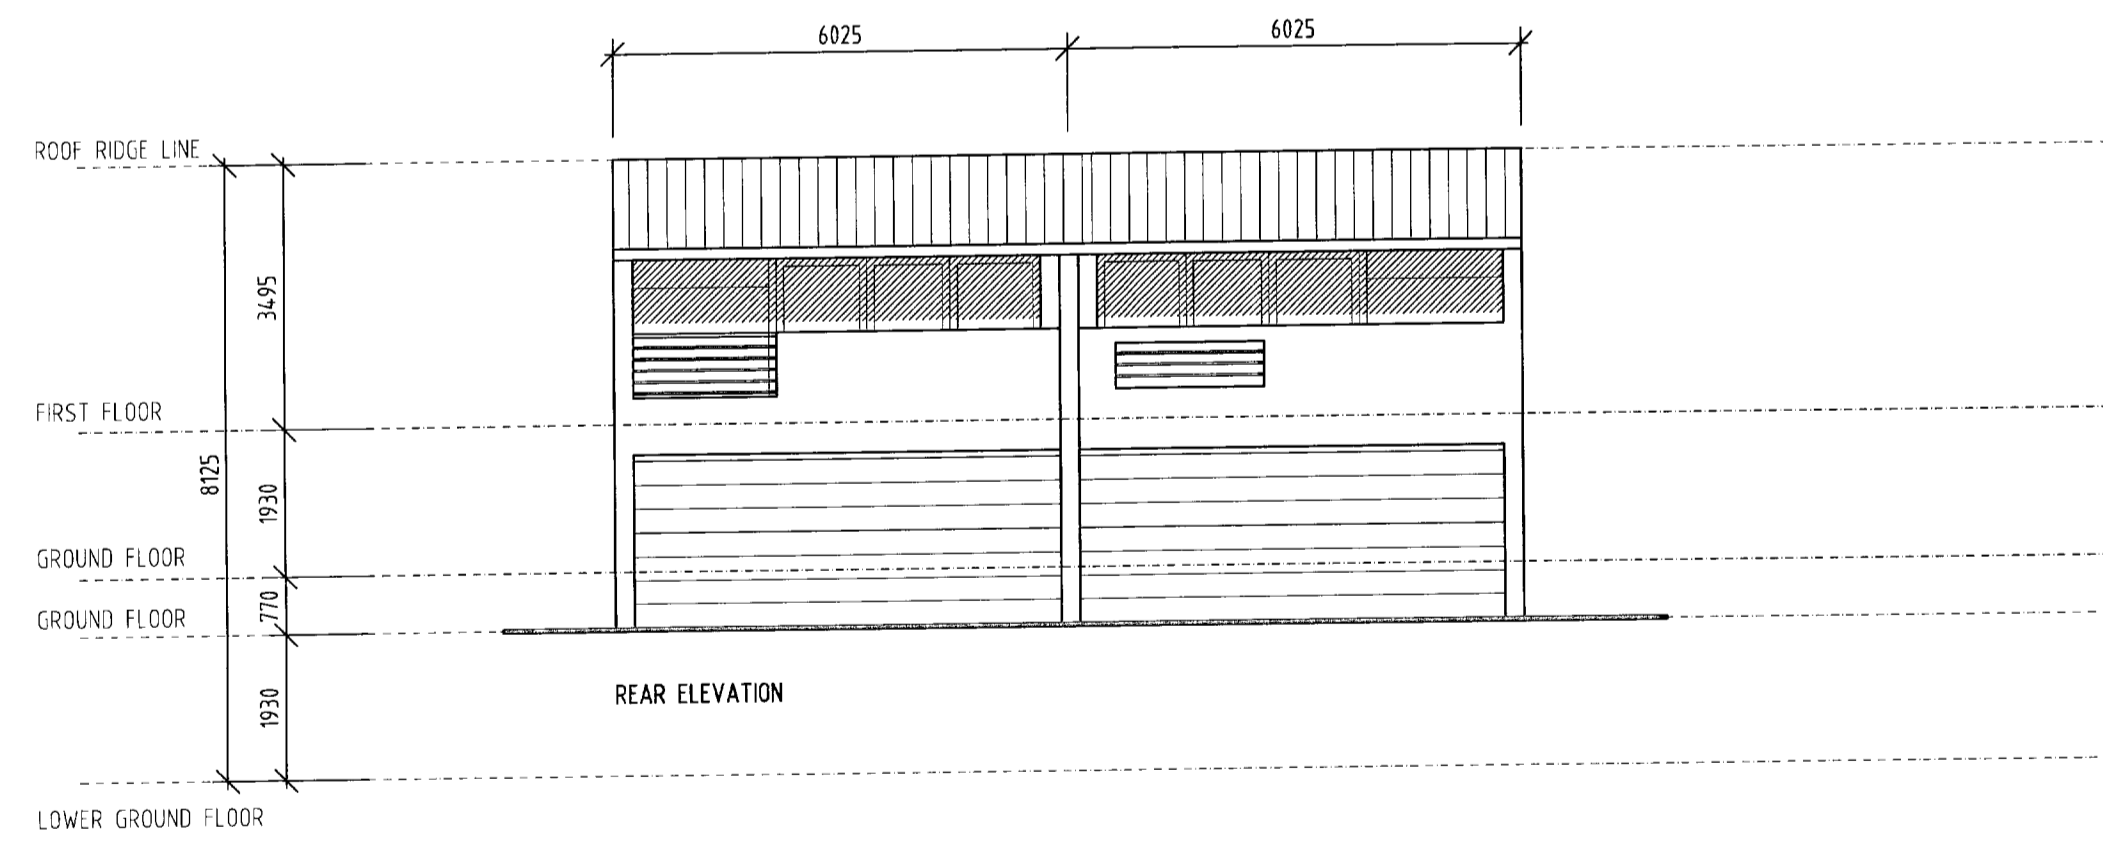

REAR ELEVATION

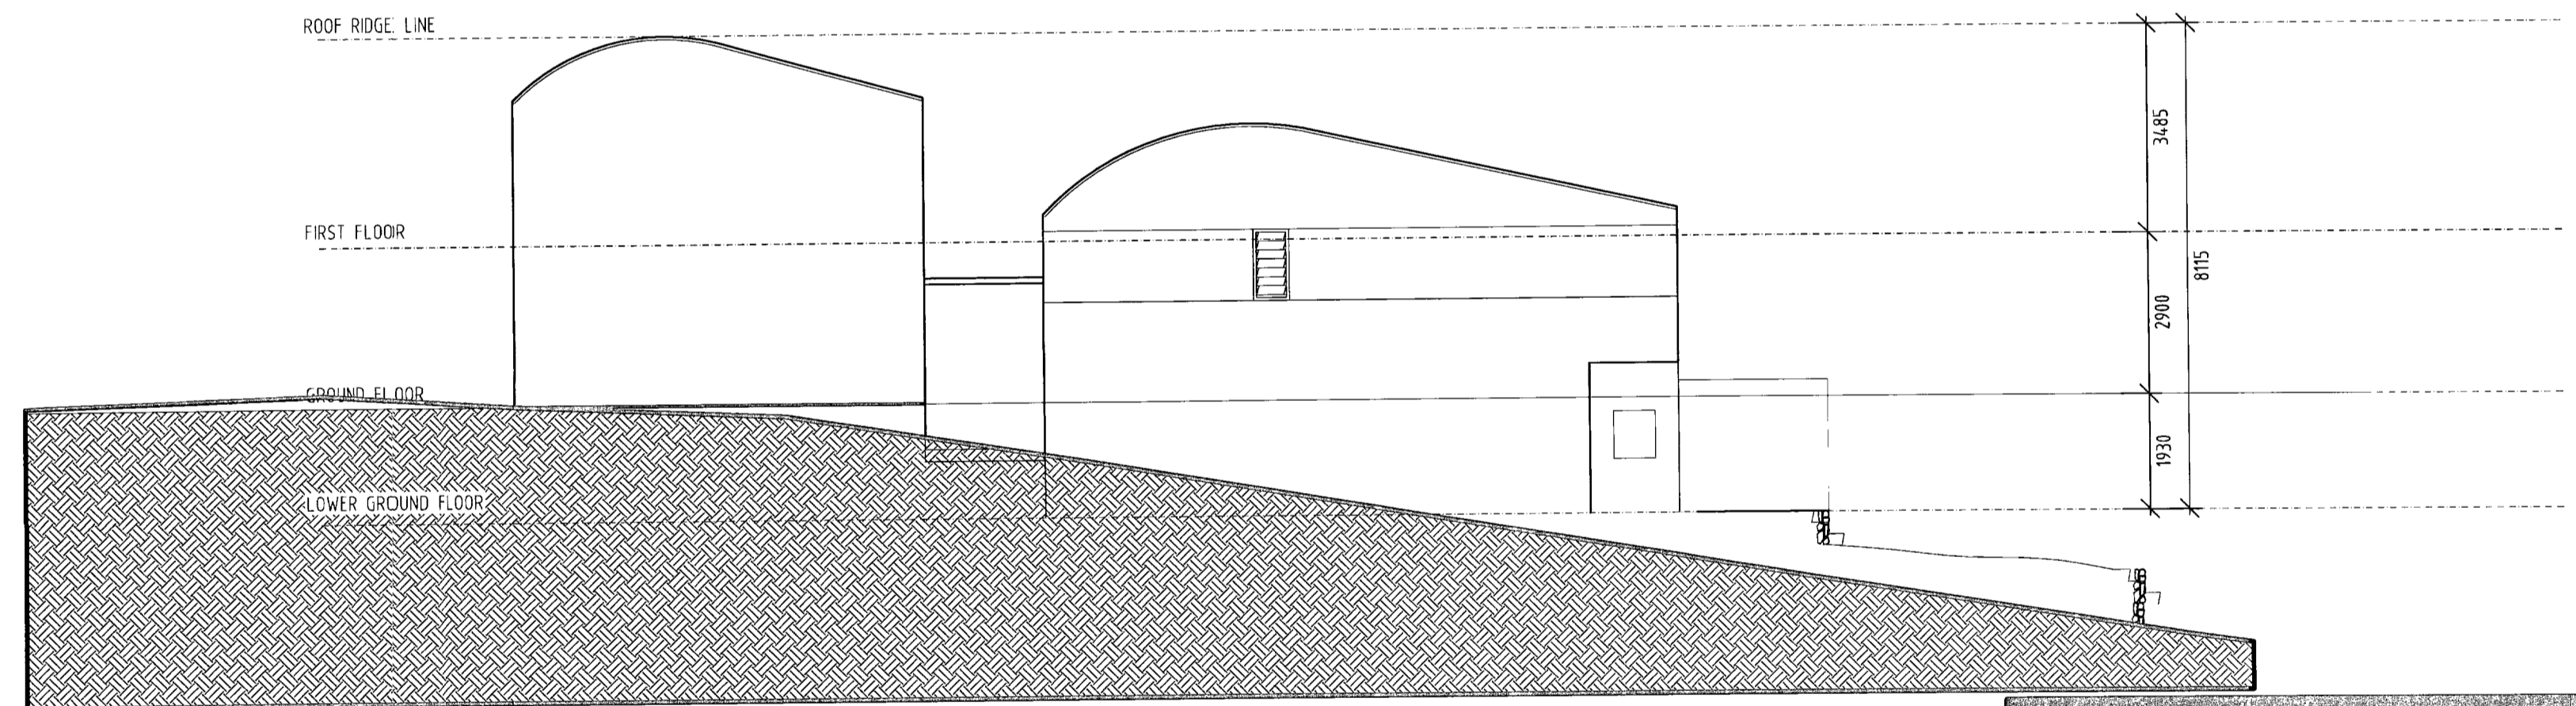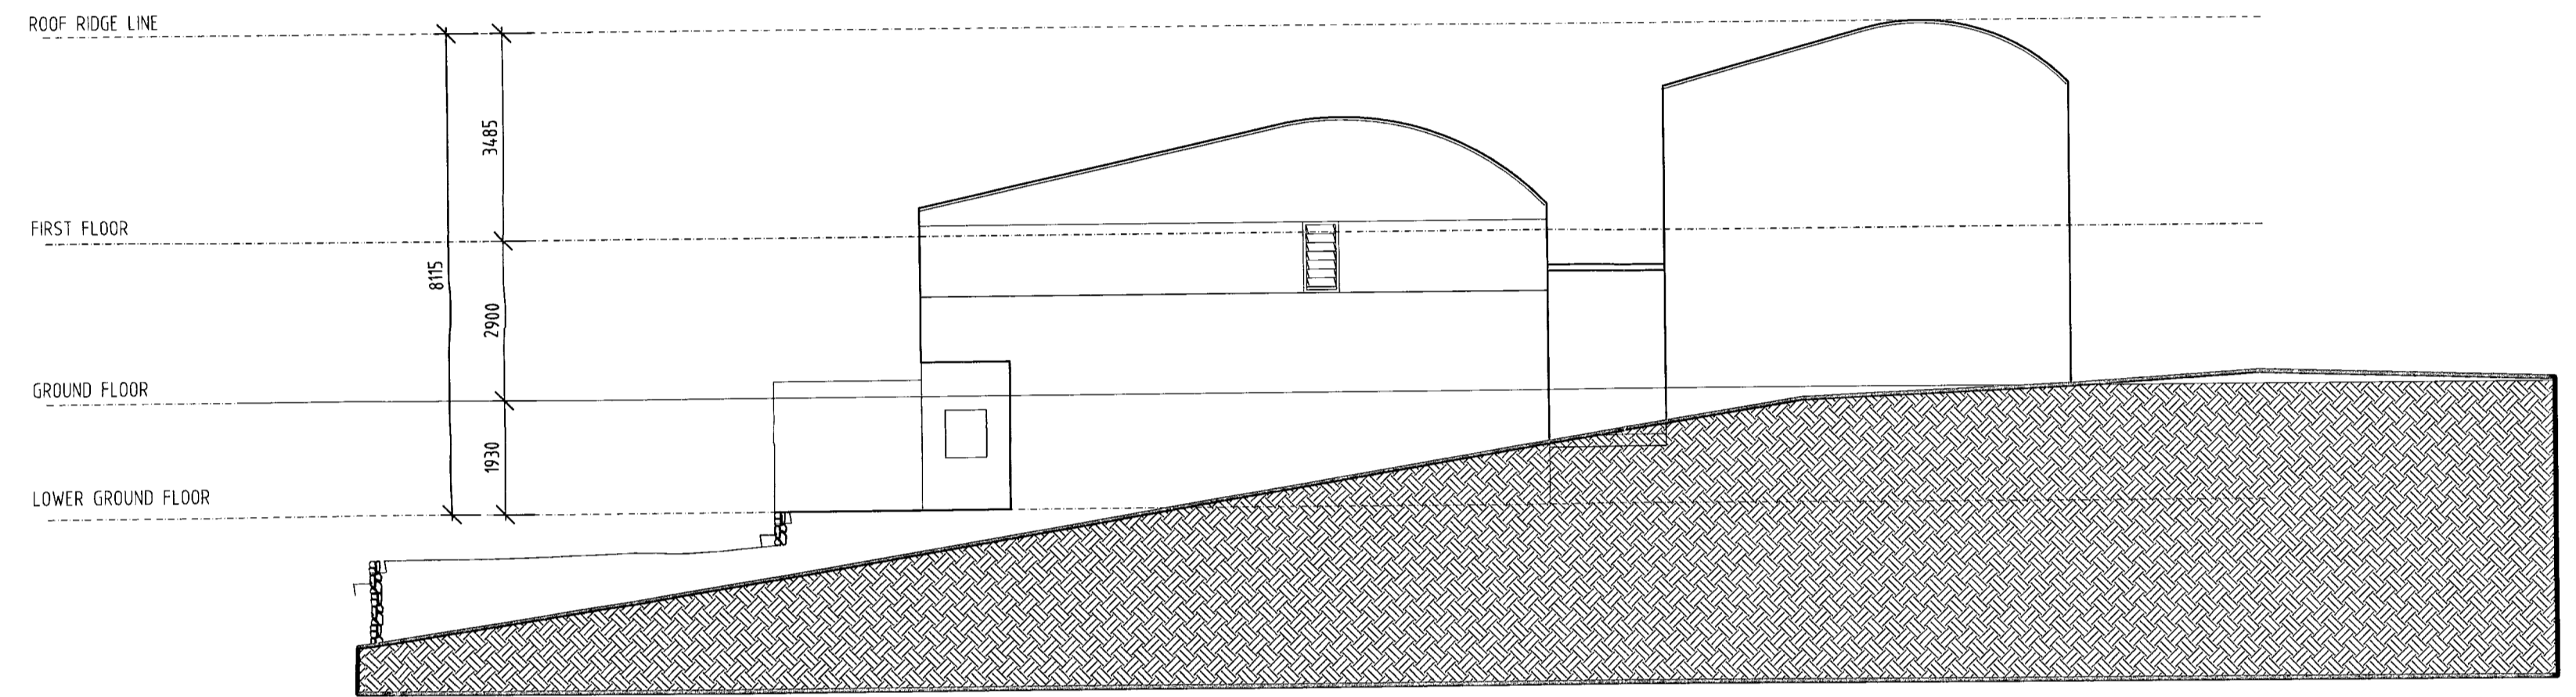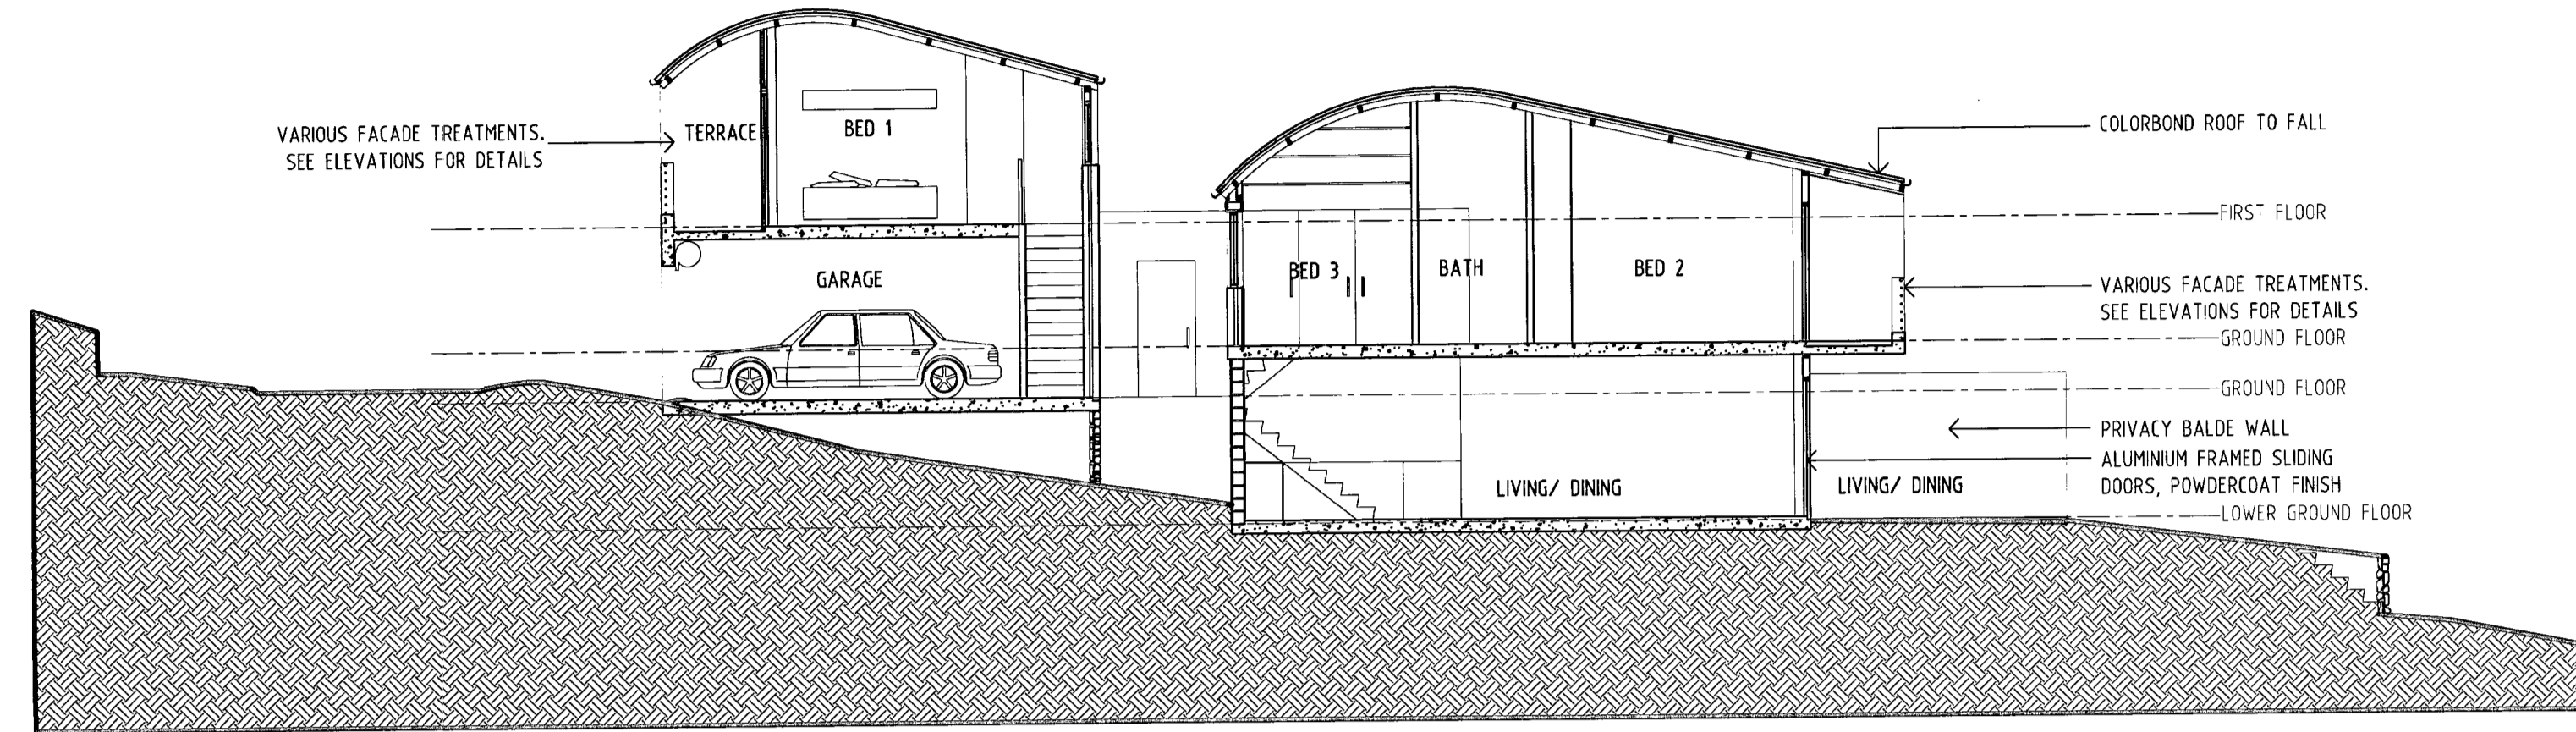

DENIS LEECH AND ASSOCIATES PTY LIMITED ARCHITECTS

NEW RESIDENTIAL DEVELOPMENT  
 WARRIEWOOD VALLEY SECTOR 5  
 FOR  
 JUBILEE DEVELOPMENTS

PROPOSED HOUSE TYPE 3A  
 ELEVATION VARIATIONS

1:100 @ A1  
 DENIS LEECH AND ASSOCIATES PTY LIMITED  
 INCORPORATED IN NSW. A/CN 102 247 815  
 SUITE 4, 9 FOAMHURST AVENUE, NEWPORT BEACH NSW 2104  
 TELEPHONE: (02) 9997 7288 FACSIMILE: (02) 9997 3169

28th JUNE 2006

SK-14 Q

DRAWING