



Shadow Diagrams - March - 9am

Shadow Diagrams - March - 12n

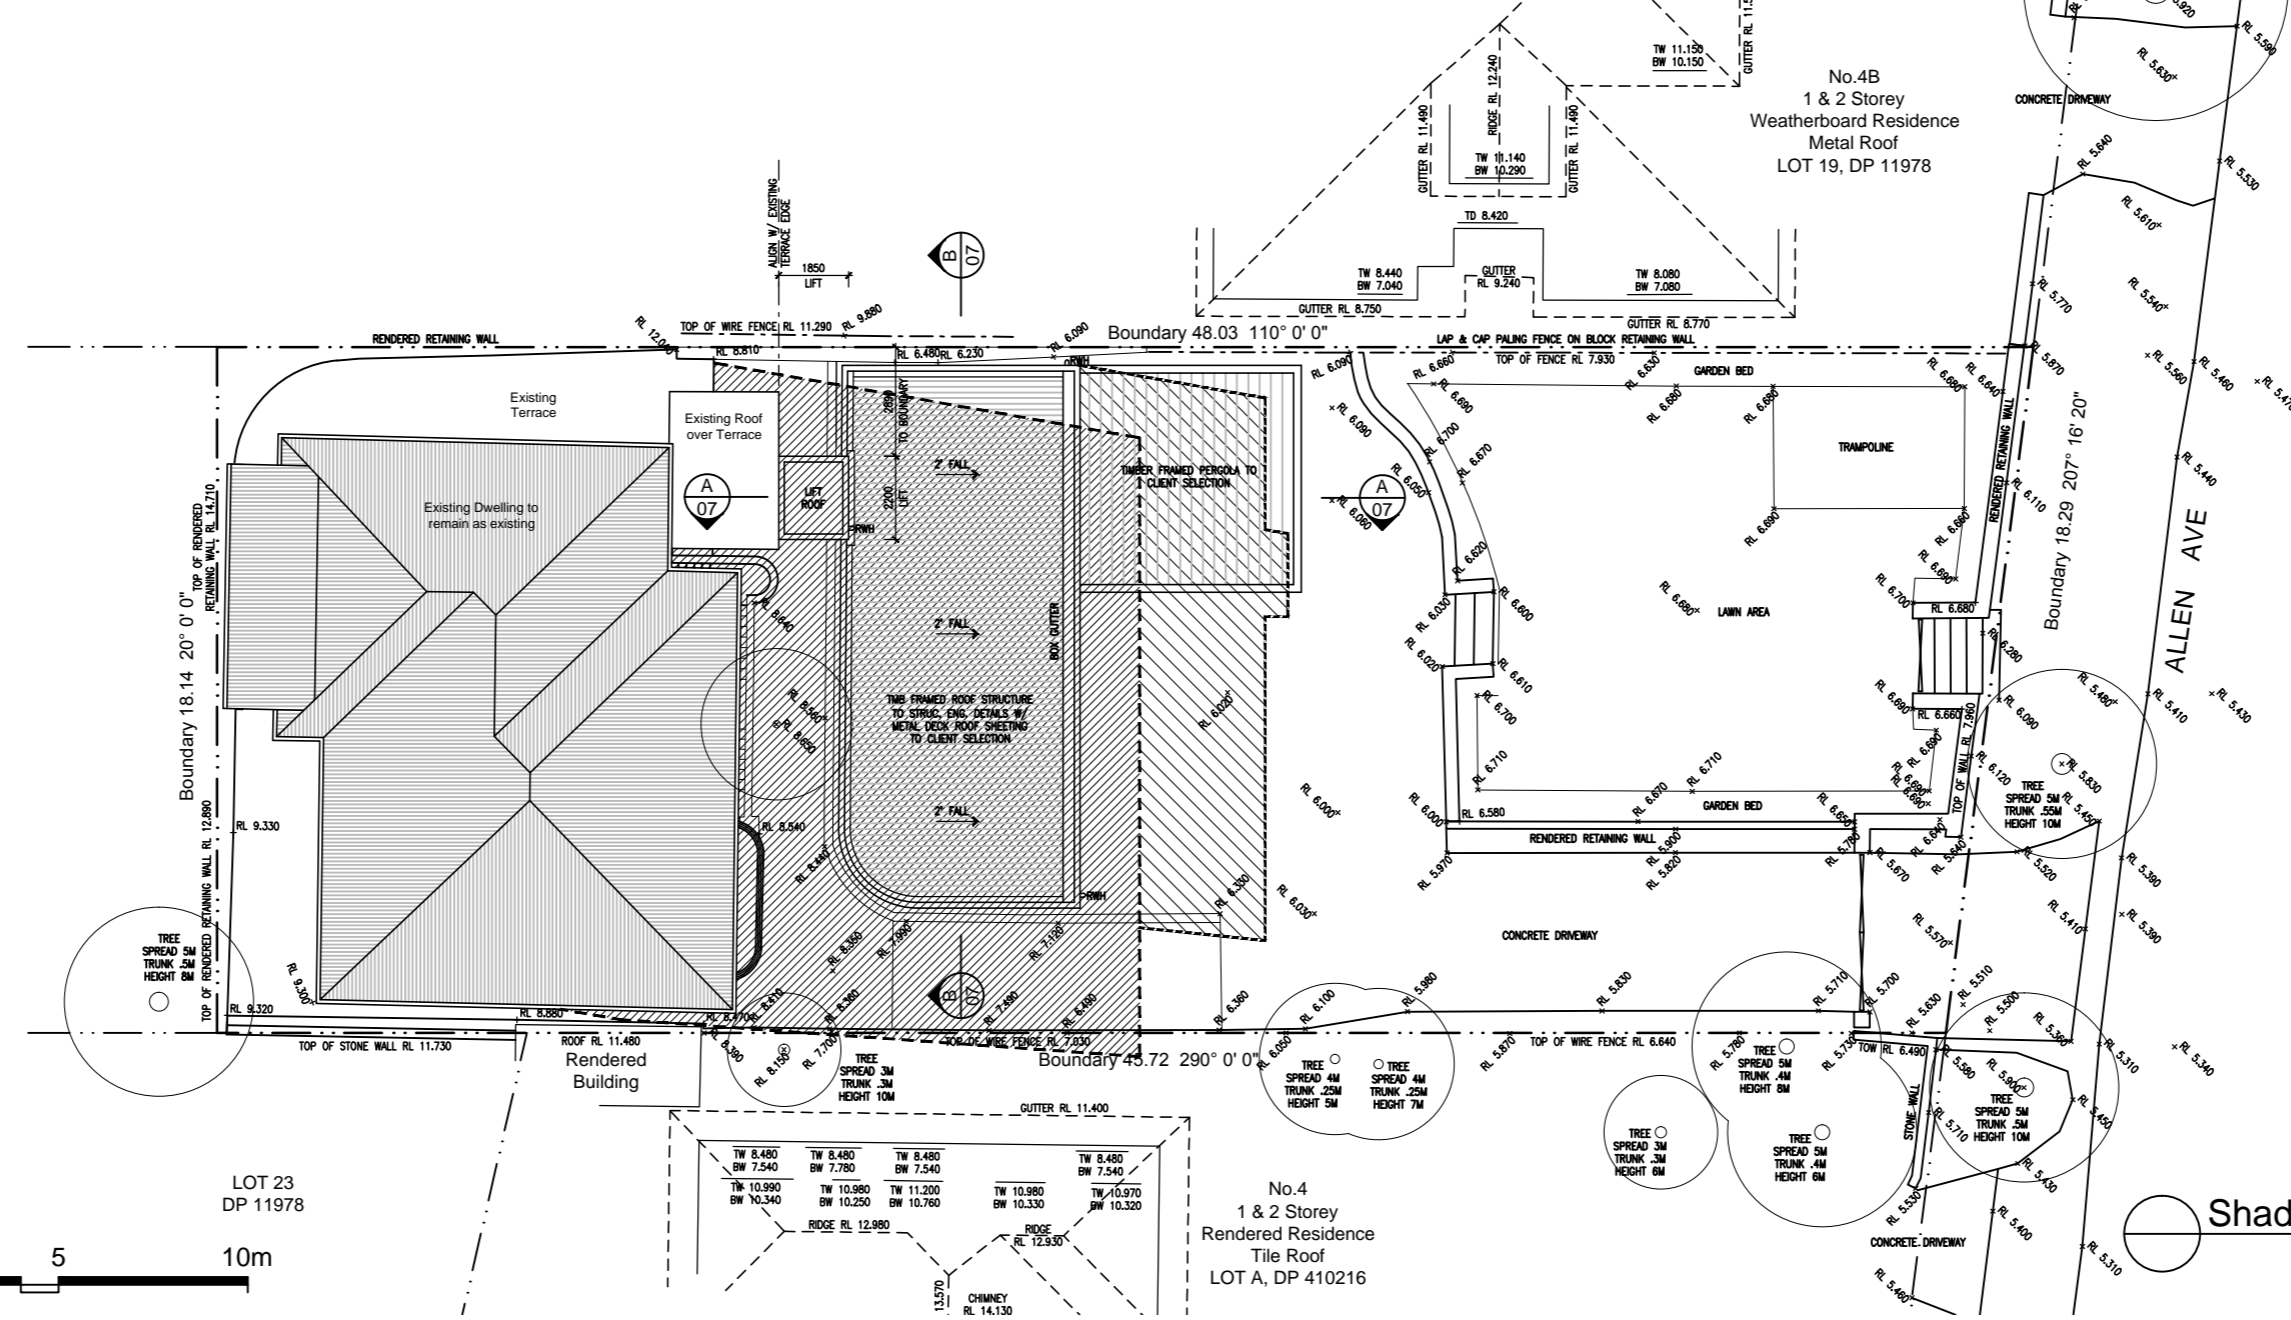

Shadow Diagrams - March - 3pm

Development Application

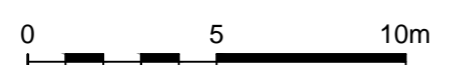

This design is not to be used, copied or reproduced without authority.
Do not scale from drawings. Confirm dimensions on site prior to commencement of works. Where a discrepancy arises seek direction prior to proceeding with the works.
This drawing is only to be used for its designated purpose. Unless otherwise stated this drawing is not to be used for construction.

Amendments		
Issue	Description	By Date
A	DEVELOPMENT APPLICATION ISSUED TO COUNCIL	BH DEC 2015

BH Designs
Building Design & Drafting Services

ABN: 80 356 936 642
Mob: 0418 218 341
Email: brendan@bhdesigns.com.au

PROJECT TITLE:
Alterations & Additions to Existing Dwelling

CLIENT:
Webbe Residence

ADDRESS:
No.4 Allen Avenue Bilgola Beach

DRAWING TITLE:
Shadow Diagrams

SCALE:
1:200 @ A2

DATE:
December 2015

DRAWN:
bh

CHECKED:

DRAWING NO:
1509/DA-11

ISSUE:
A