
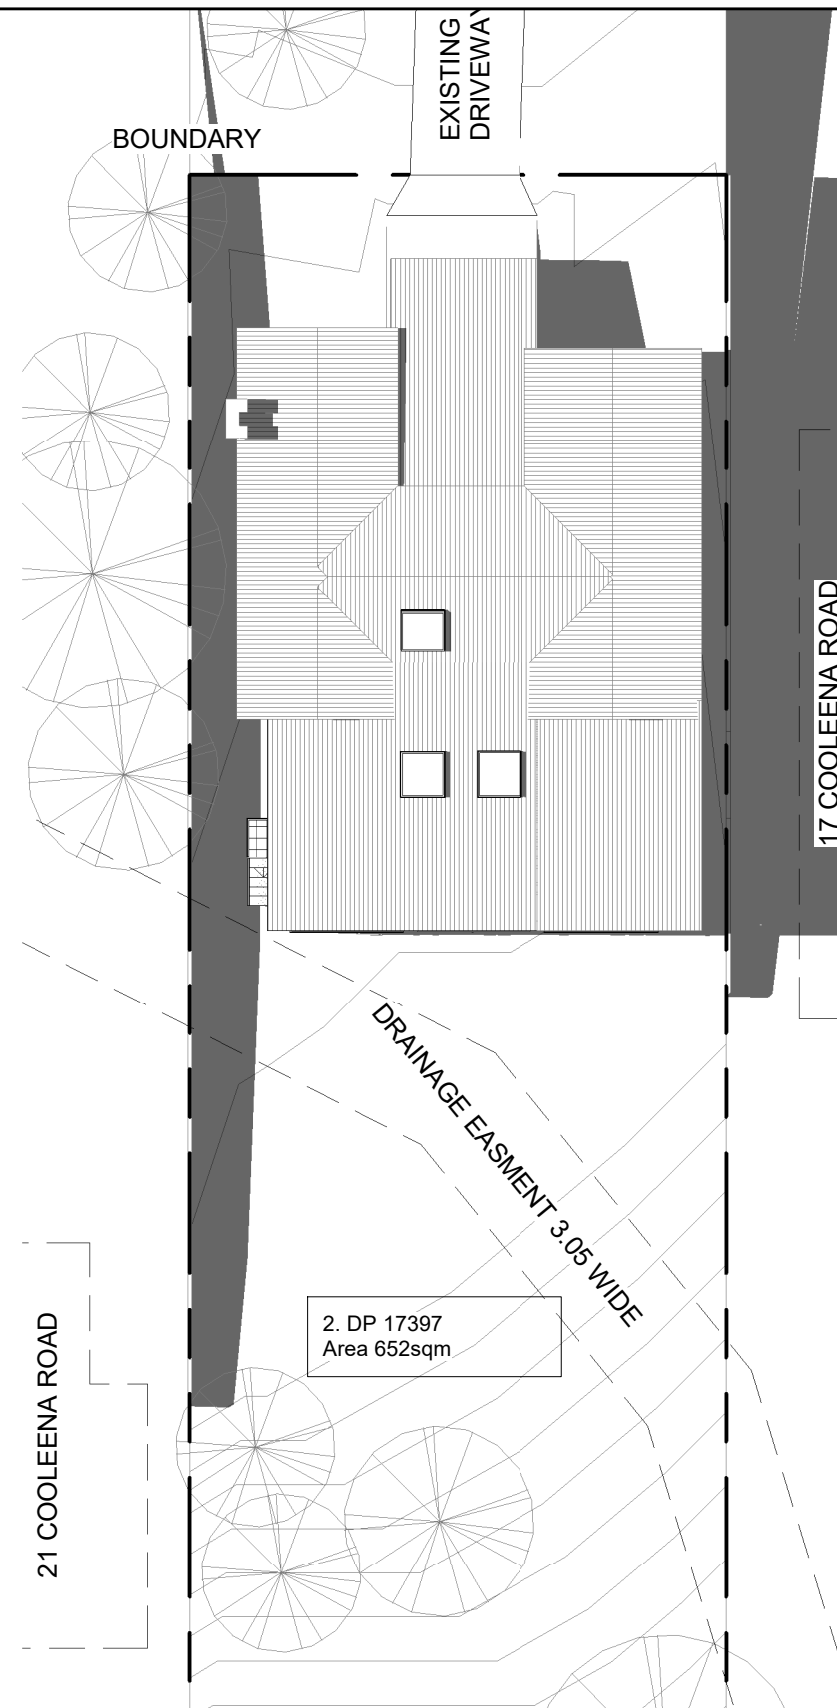
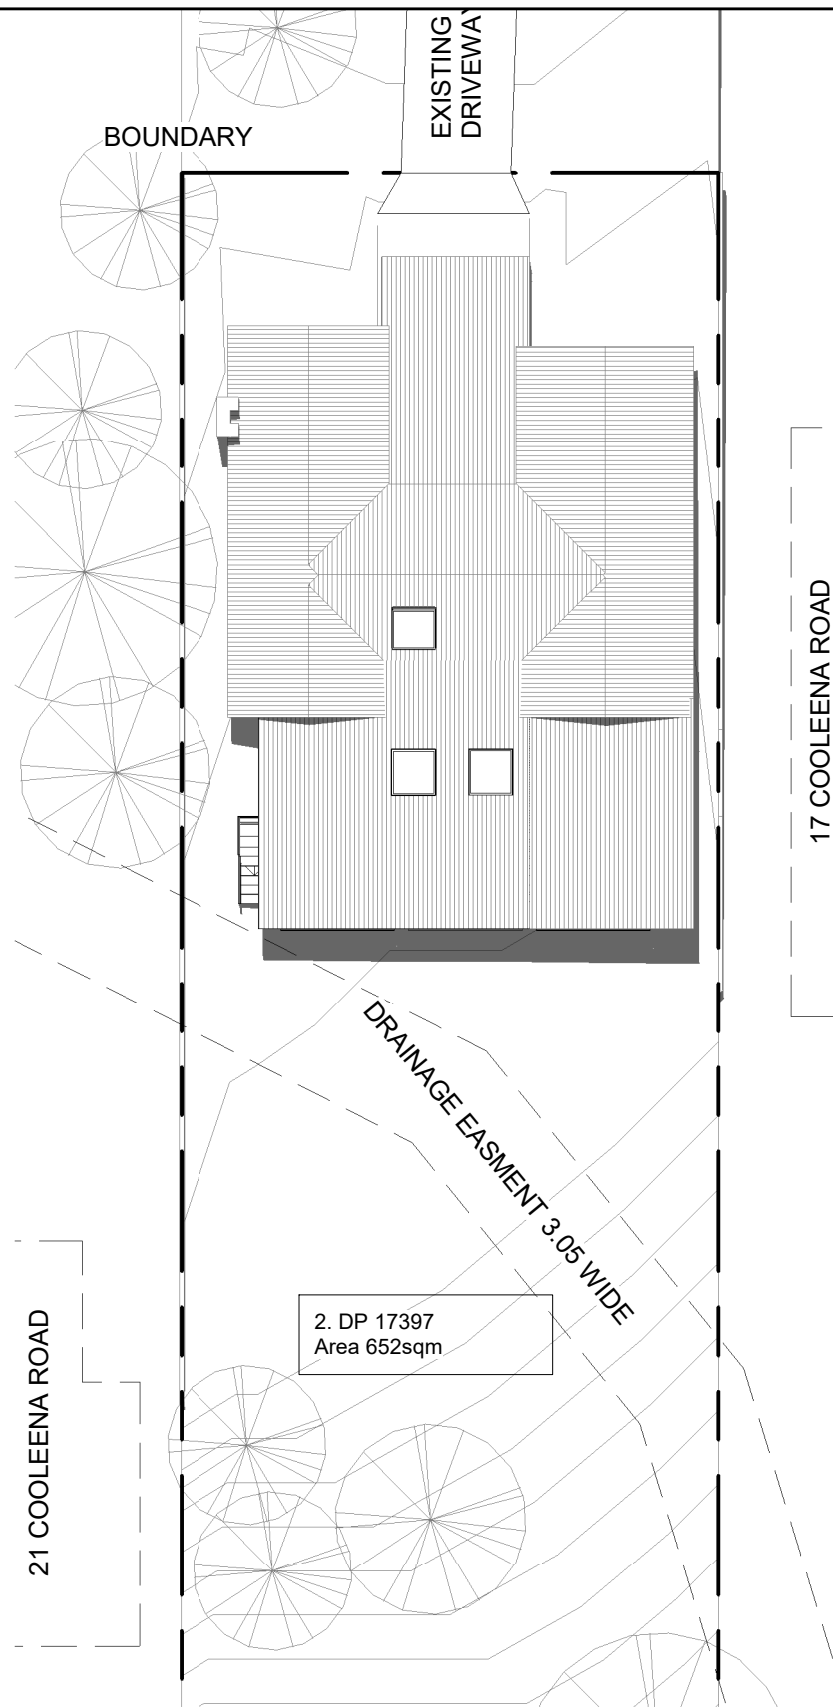


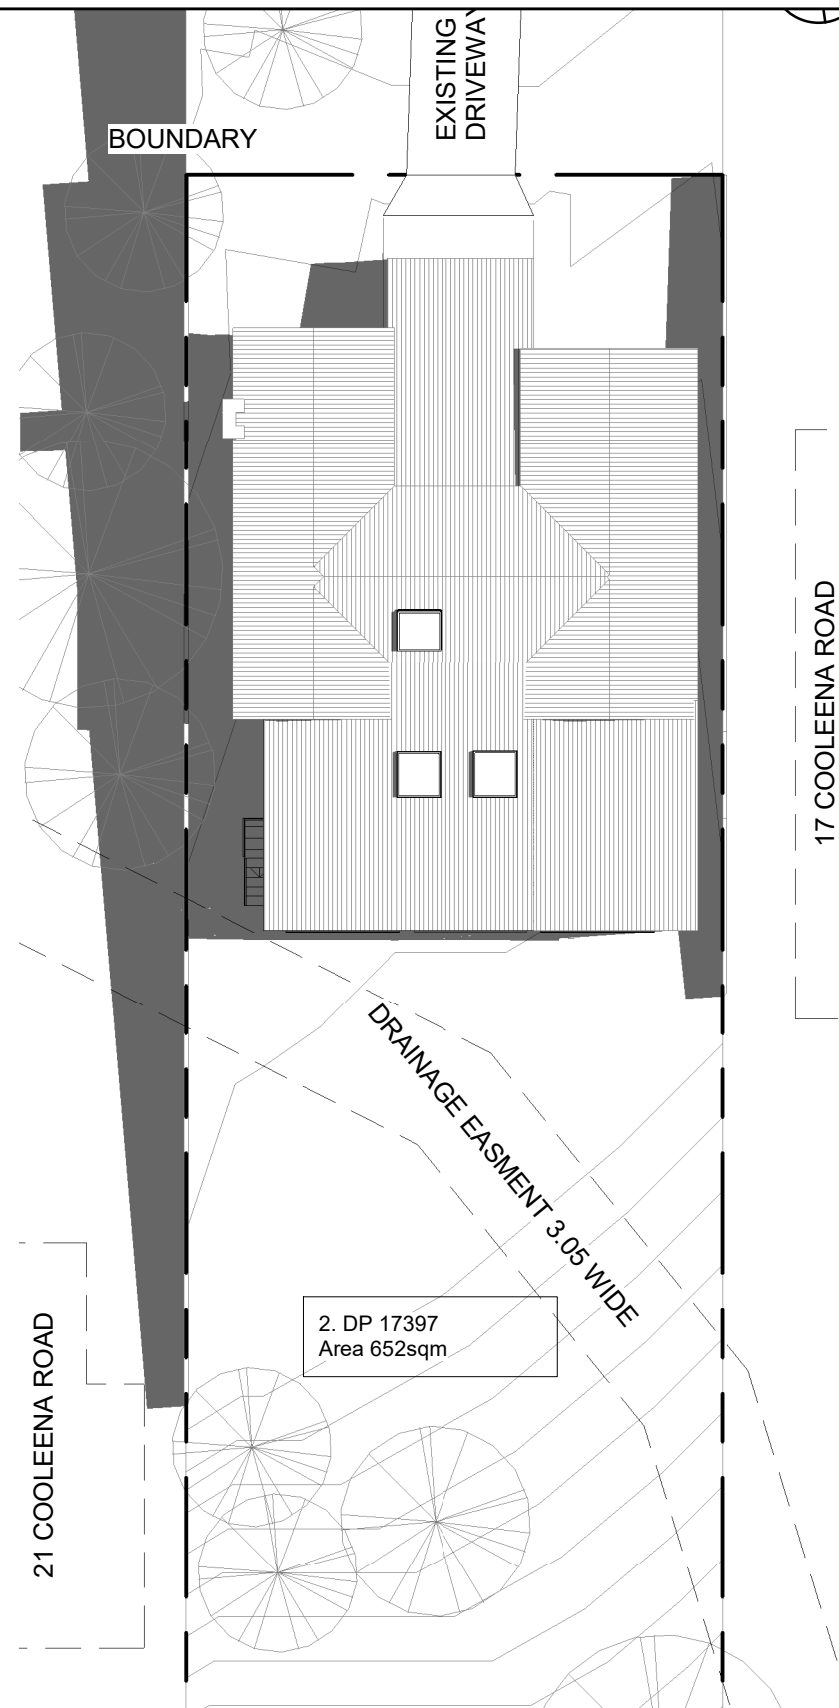

1 Winter Solstice 9am
1 : 200

2 Winter Solstice Noon
1 : 200

3 Winter Solstice 3pm
1 : 200

CONTOUR
LANDSCAPE ARCHITECTURE

PO Box 698 MONA VALE NSW 1660
Tel: 0434 500 705 - AIDL

PROJECT
DOUGHENEY RESIDENCE
19 Cooleena Road,
Elanora Heights NSW 2101

NOTES
comply with building code of australia and all relevant australian standards
all works shall be in accordance with development application and construction certificate conditions of consent
all levels to ahd
refer to survey information relating to existing site data
verify all dimensions prior to works
do not scale from drawings
use figured dimensions in preference to scaling
refer all discrepancies to landscape architect for determination
this drawing is copyright and must not be retained, copied, used or reproduced in any way without prior written permission of
contour landscape architects.

DATE	REV.	ISSUE
13/11/19	A	
10/12/19	B	

DATE:	10/12/19	DRAWING SHADOW DIAGRAMS
SCALE:	1:200 @ A3	DRAWING NO: C13
DRAWN:	SW	REV: B

