






01 SITE PLAN

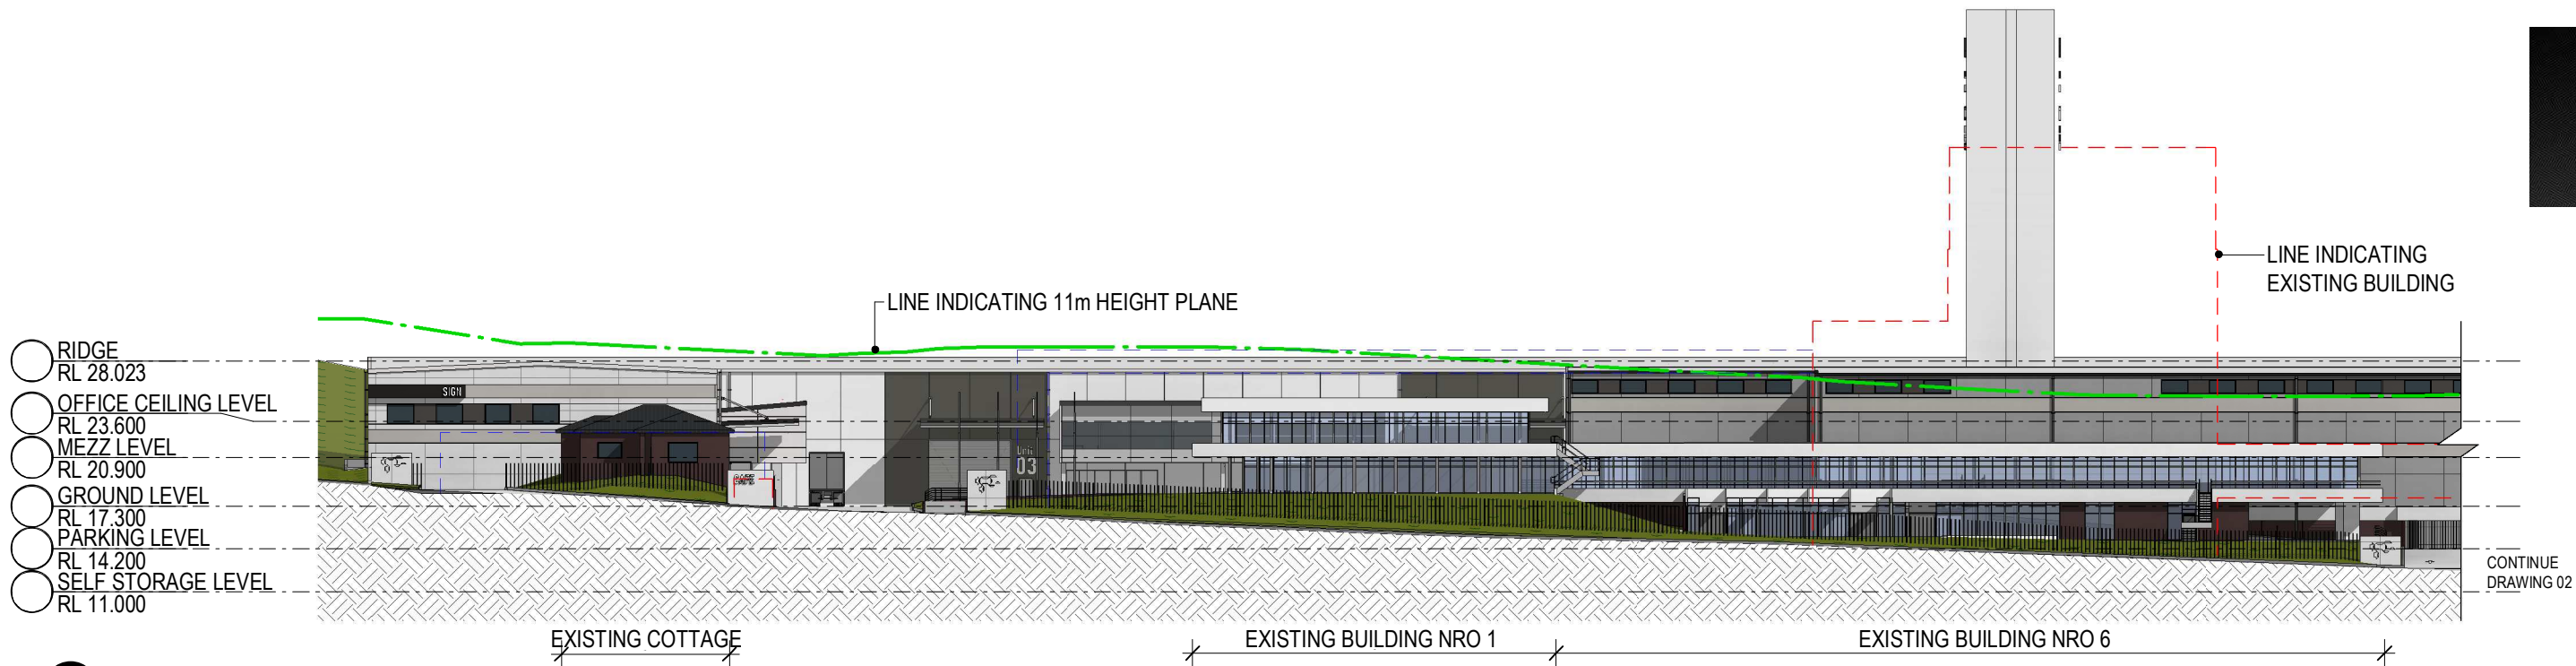

01 INMAN RD ELEVATION NORTH

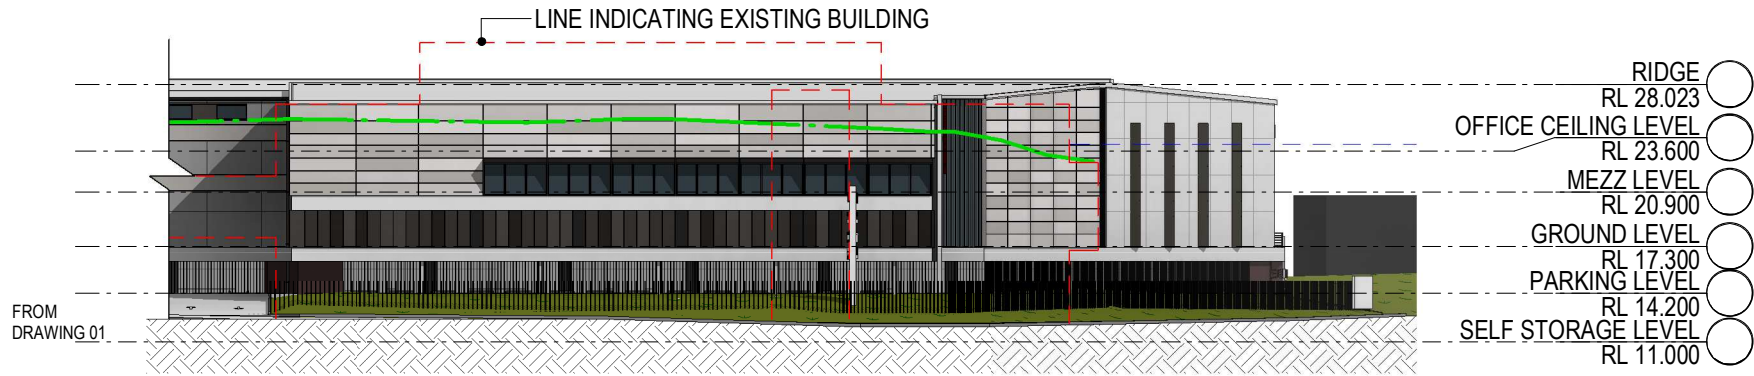

02 INMAN RD ELEVATION SOUTH

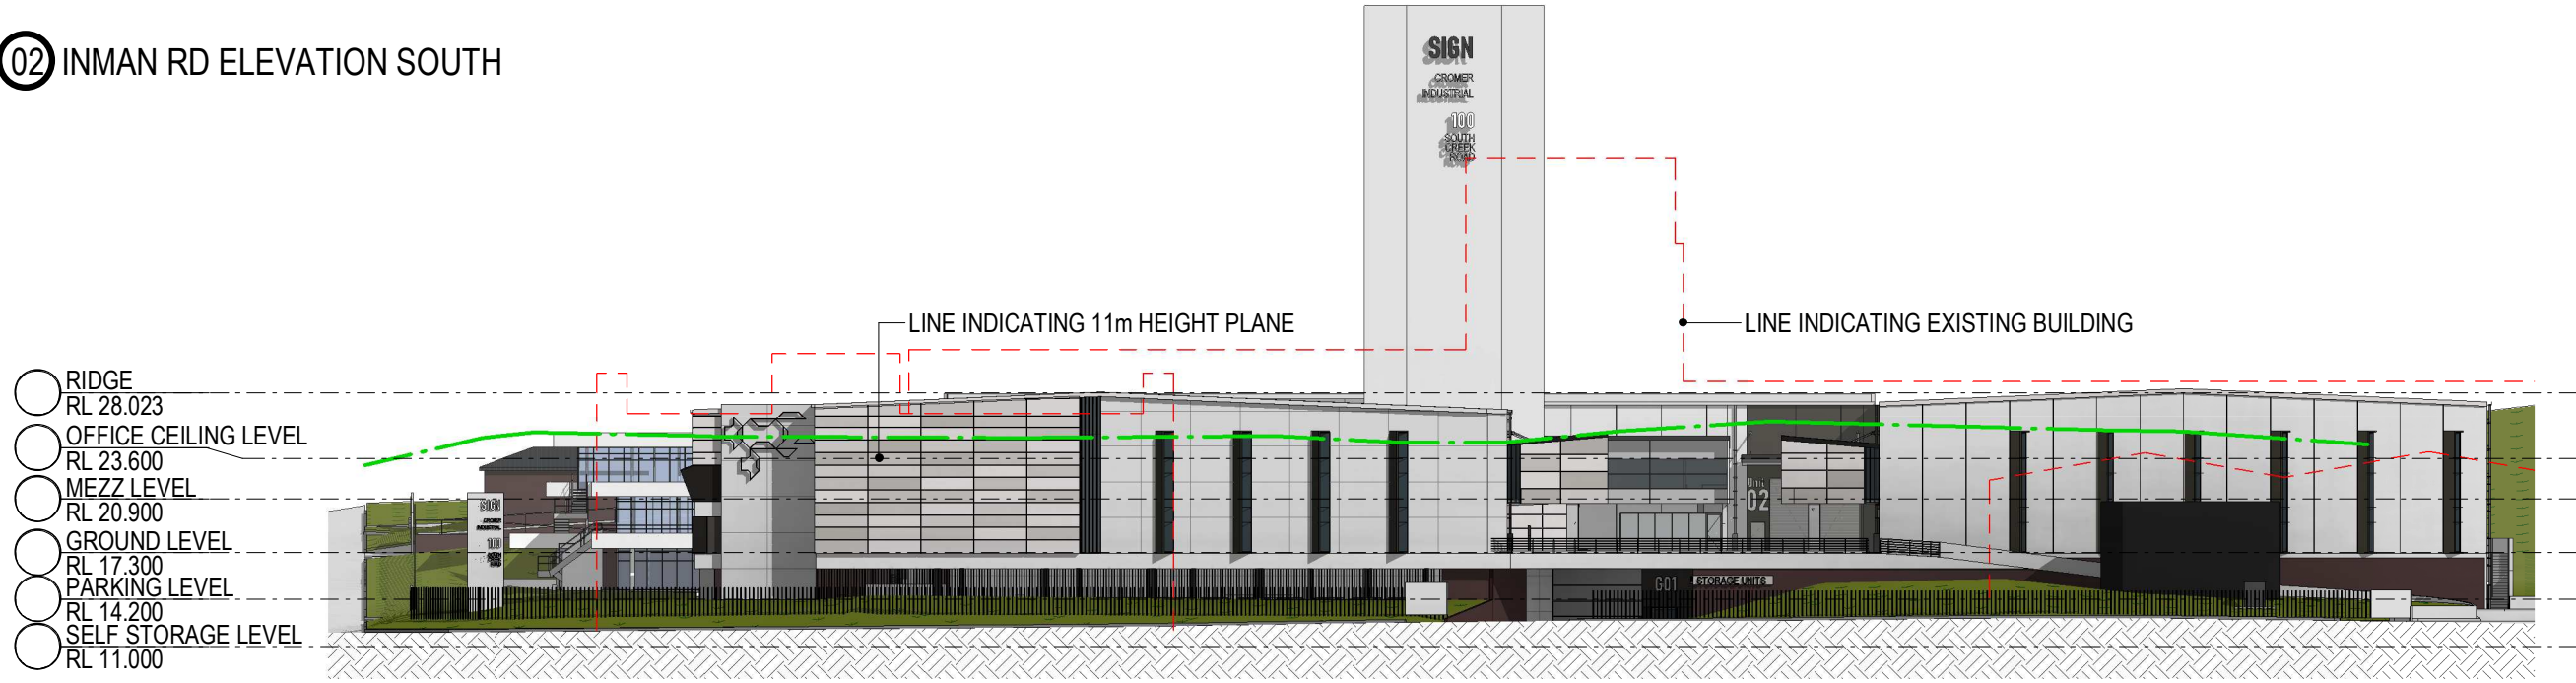

03 SOUTH CREEK RD ELEVATION