



project:
6 MITCHELL ROAD PALM BEACH
LOT 1 DP 1086858
living in landscapes of cliffs, caves + sea
Design: Stephen Lesiuk

NOTE: All work to be in accordance with Australian Standards, The Building Code of Australia, other relevant codes, and with Manufacturers' recommendations and instructions.

Check all dimensions on site prior to construction. Work to figured dimensions only.

Do not scale from drawings.


Report any descrepancies to HOUSED for a decision before proceeding with work.

This drawing is copyright and is the property of HOUSED and must not be used without authorisation.

Nominated Architect Nanna Lesiuk, 10732

-	drawing: DA22	LANDSCAPE AREA PLAN	date : 26/4/2024	
	status: DEVELOPMENT APPLICATION		scale: 1:200	Q_ SCa



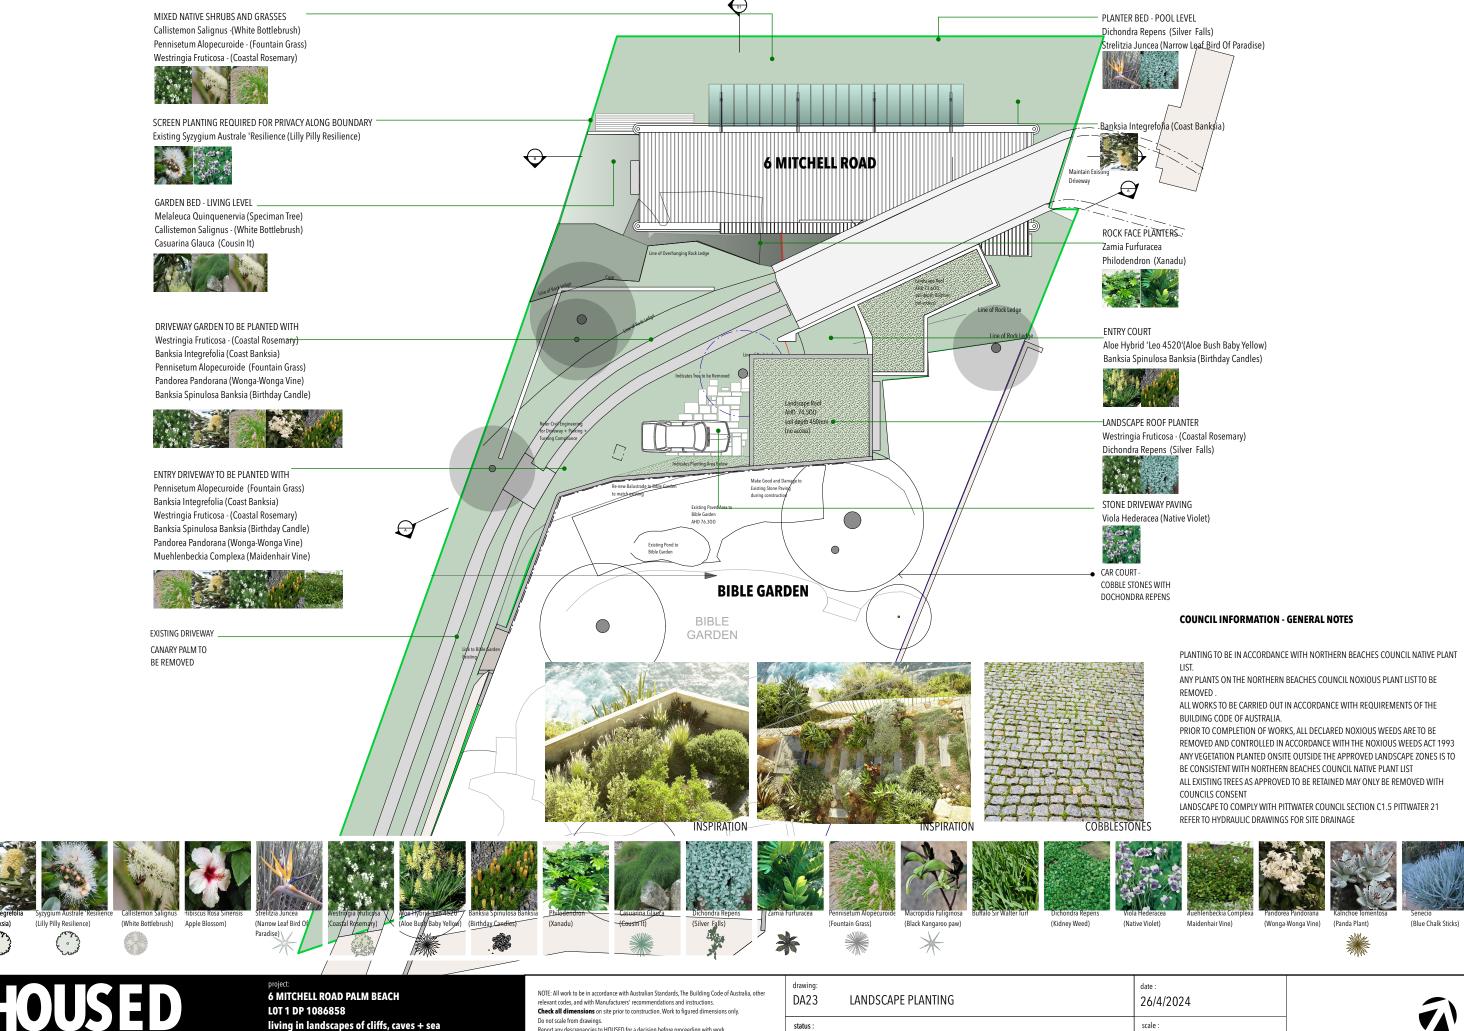

BY NANNA LESIUK m:0405128186 e:nannalesiuk@housedarchitects.com

Design: Stephen Lesiuk

Do not scale from Javanings.

Report any descrepancies to HOUSED for a decision before proceeding with work.

This drawing is copyright and is the property of HOUSED and must not be used without authorisation.

Nominated Architect Nanna Lesiuk, 10732

drawing: DA23	LANDSCAPE PLANTING	date : 26/4/2024			
status : DEVELOPMENT APPLICATION		scale : 1:200			

