



NARELLAN POOLS - NARELLAN SYMPHONY 7




GLASS POOL FENCE



STONE PAVING


04 MATERIALS AND FINISHES

N.T.S

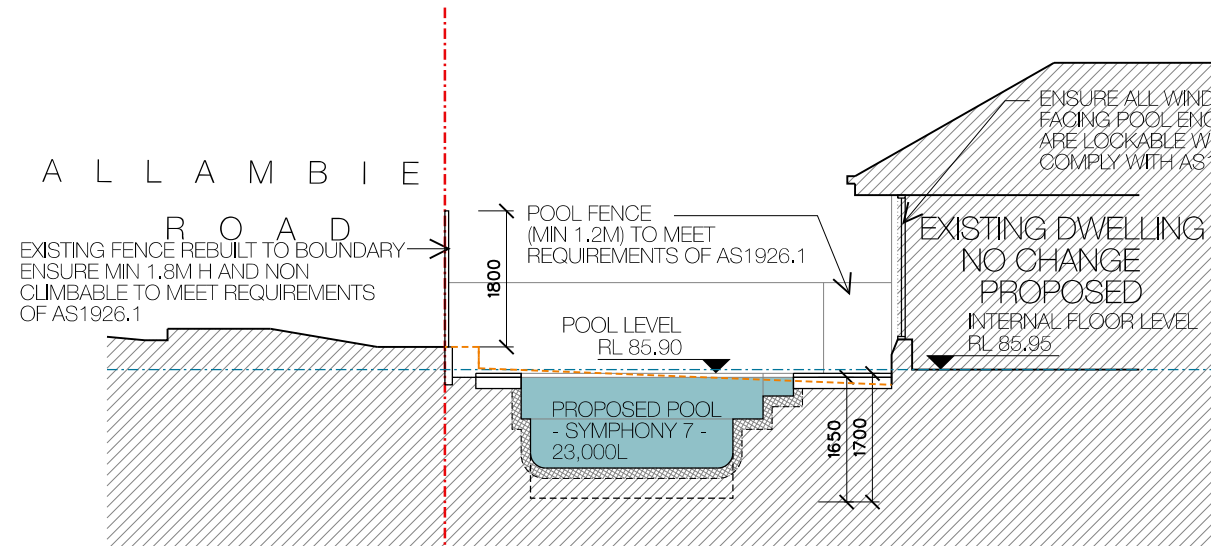


03 POOL SECTION AND ELEVATION

1:50

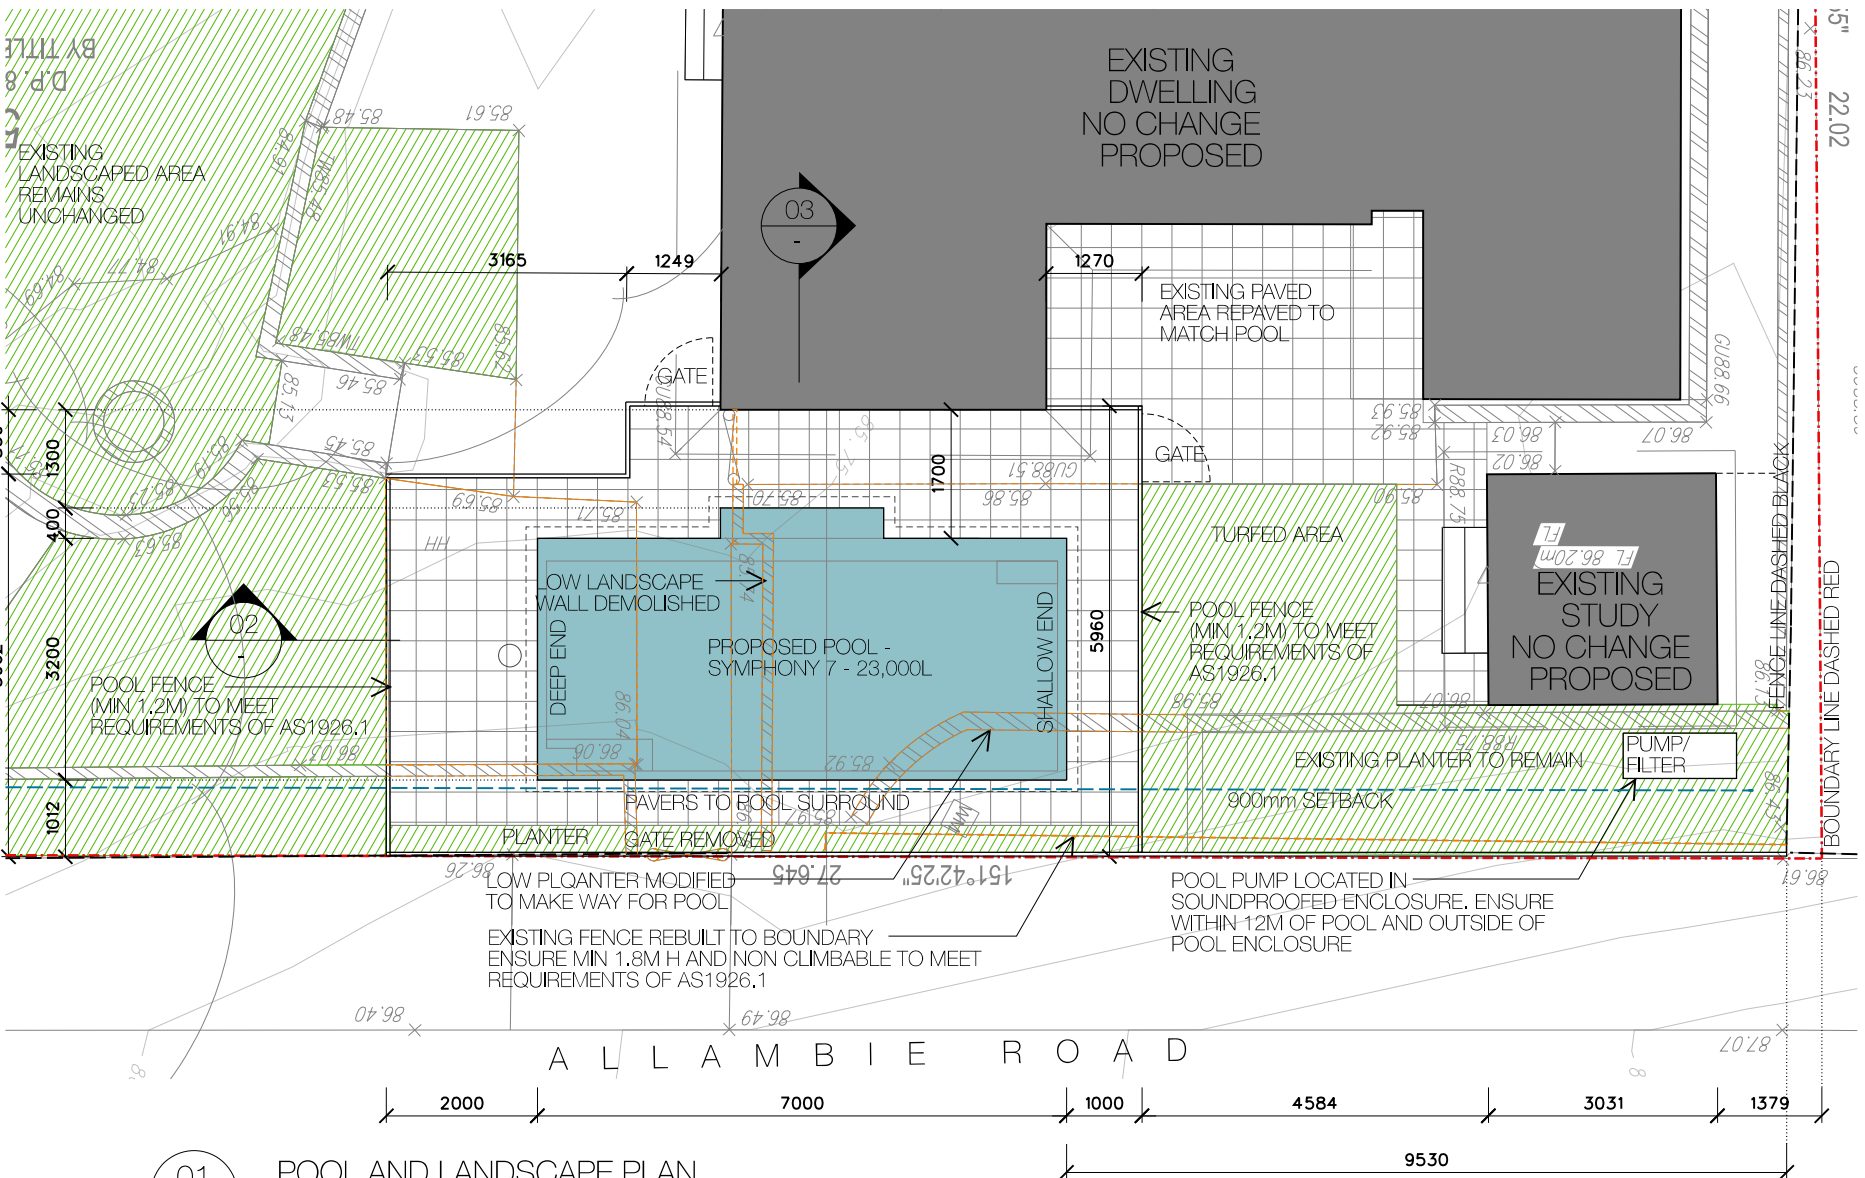

01 POOL AND LANDSCAPE PLAN

1:100

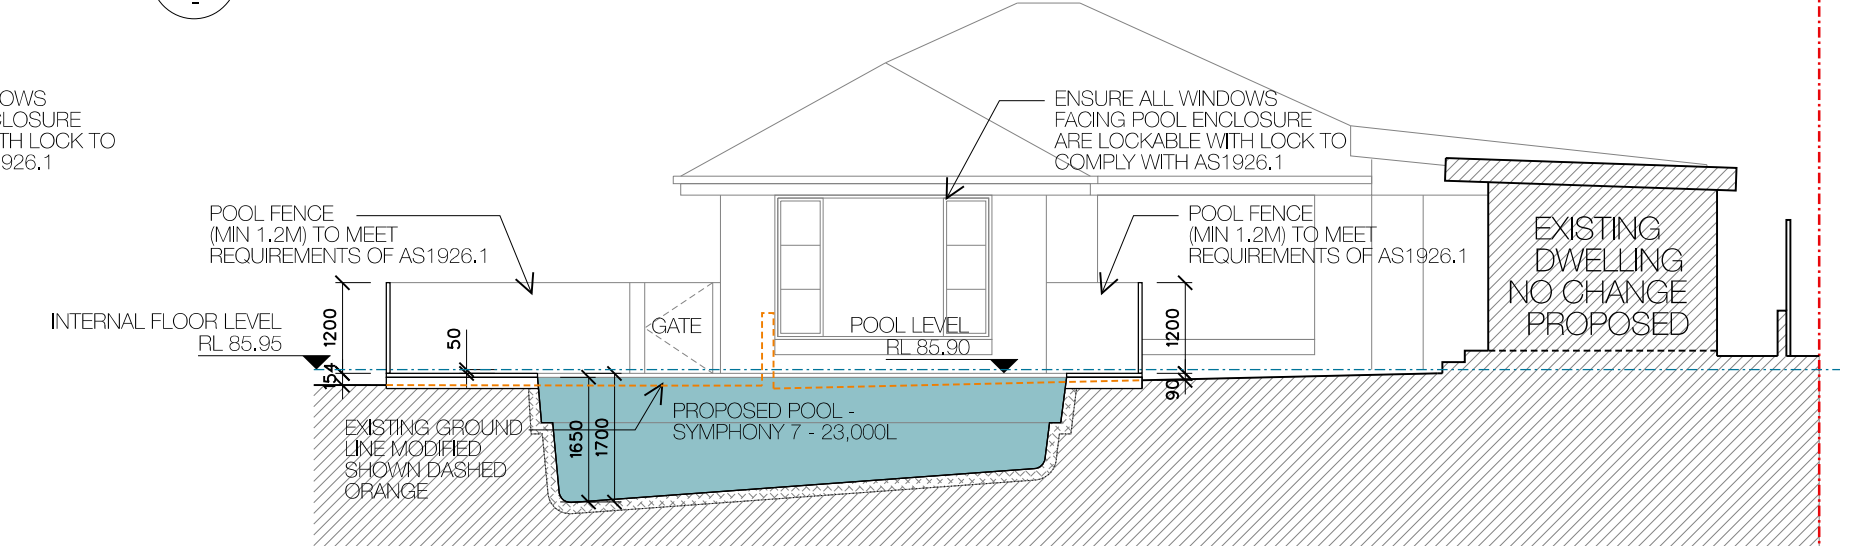

02 POOL SECTION AND ELEVATION

1:50

