


PROPOSED SITE PLAN

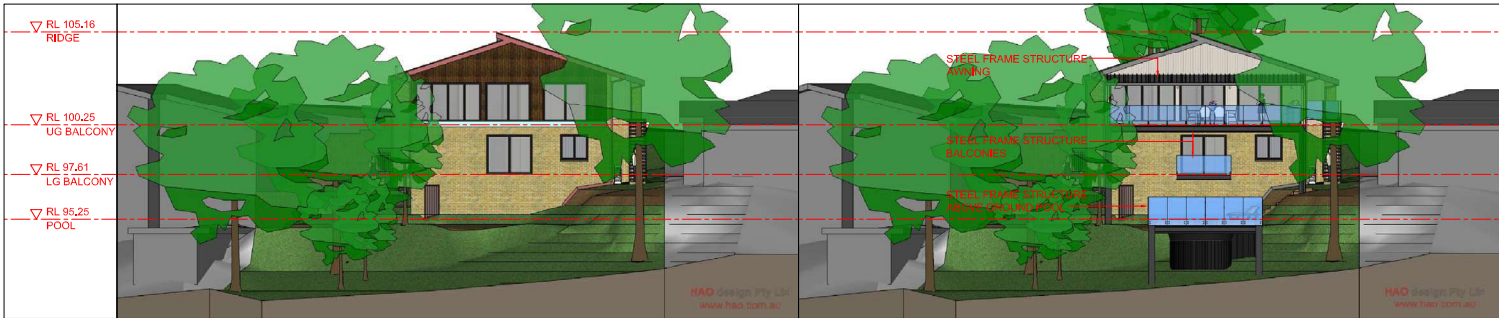

DA NOTIFICATION PLAN (OCT 2019)
ALTERATIONS & ADDITIONS

39 BALLYSHANNON ROAD
KILLARNEY HEIGHT NSW 2087