



POOL PLAN


+ 100 DENOTES TOP OF POOL RELATIVE TO NATURAL GROUND LEVEL

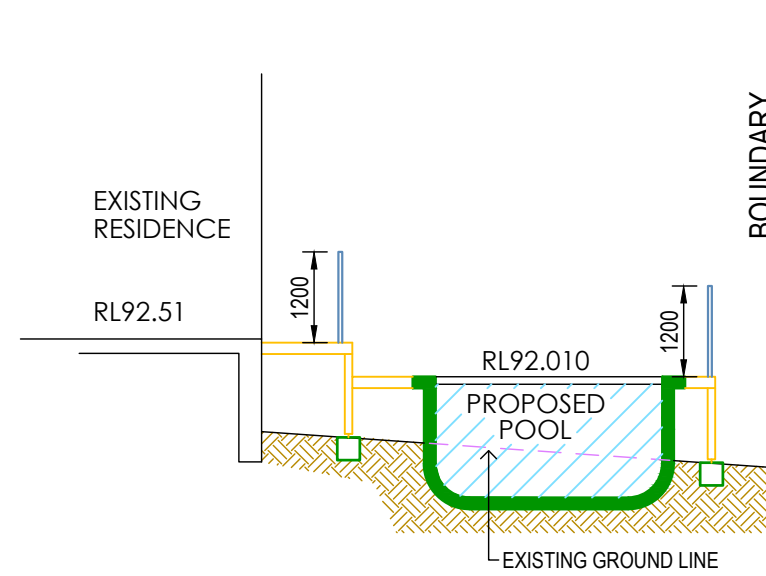

SECTION B-B

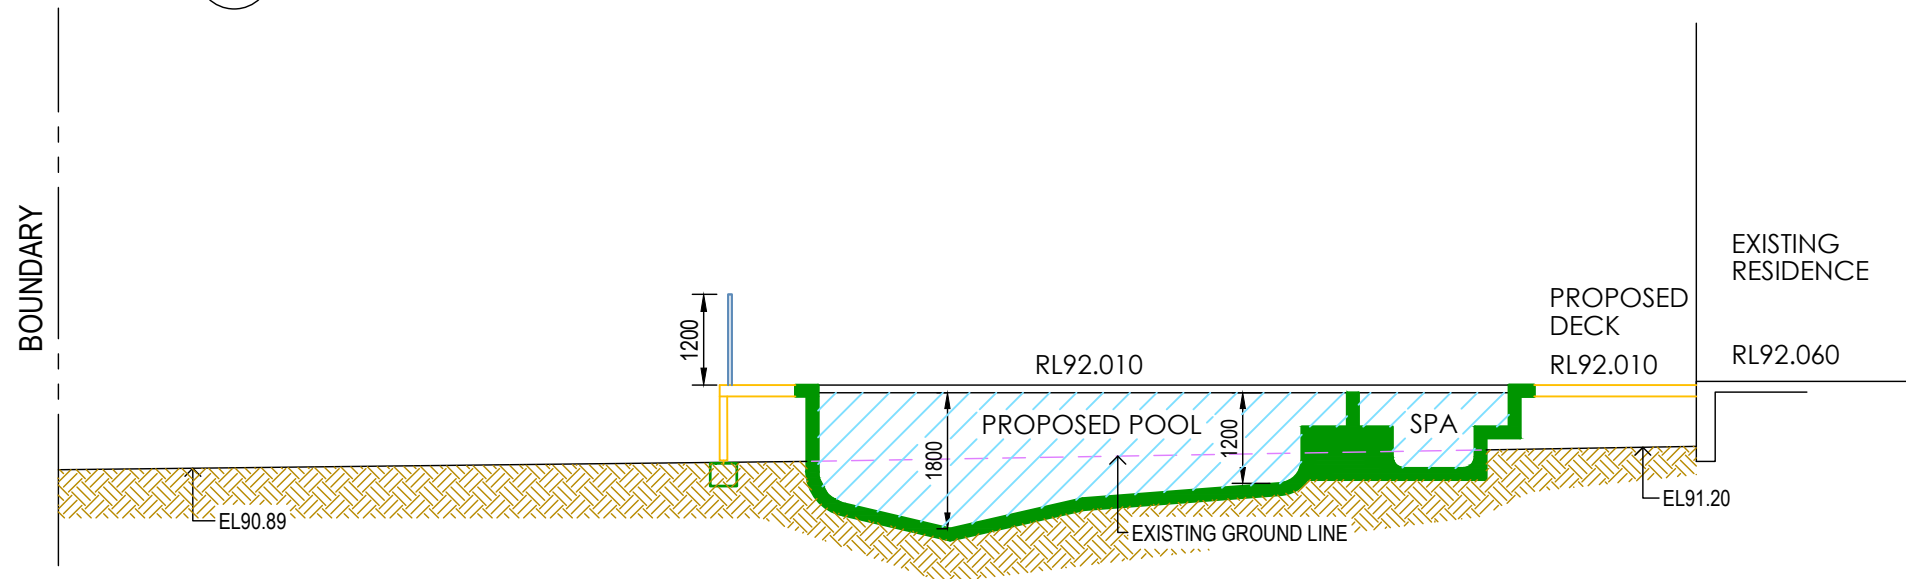

SECTION A-A

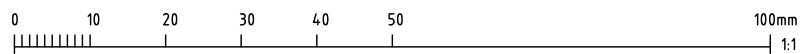

RIGHT ANGLE
 DESIGN & DRAFTING PTY LTD
 P.O.Box 1049 SURRY HILLS 2010
 PHONE: 6553-3606
 EMAIL: info@rightangledesign.com.au
 ABN: 70 150 745 556

ROBYN GOOD
 HORTICULTURE CERT III
 ASSOC. DIPLOMA STRUCTURAL ENGINEERING
 NZCD ARCHITECTURAL DRAUGHTING

MEMBER: SWIMMING POOL & SPA ASSOCIATION
 BUILDING DESIGNERS ASSOCIATION AUSTRALIA

REVISIONS:

PROPOSED CONCRETE POOL AND ASSOCIATED WORKS
 ANNABEY WHITEHEAD
 LOT 4 DP27321
 No. 19 WOODLANDS ROAD
 FORESTVILLE 2087

DWG NAME			
POOL PLAN AND SECTIONS			
DATE	SCALE AT A3	JOB NUMBER	DWG NUMBER
MARCH 2024	1:100	RADD24009	P3