


VEGETATION


RECYCLING

GENERAL HOUSEHOLD GARBAGE

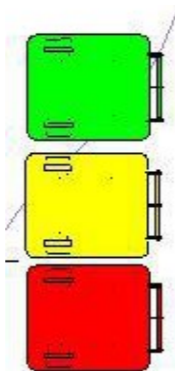

AMENDMENTS		
REV	DATE	DESCRIPTION

GREEN MEASURES
 37/5 GOOD STREET, PARRAMATTA, NSW 2151
 PHONE: 0470279597





GREEN MEASURES

DESIGN:	MP	SCALE:	As indicated
DRAWN:	-MP	DATE:	14/09/2024
CHECKED:	MP	STAGE:	CONCEPT
APPROVED:	-	LGA:	NORTHERN BEACHES COUNCIL

ADDRESS:	237 Mccarrs Creek Road Church Point 2105 Lot/Section /Plan No: 32/-/DP20097
PROJECT:	PROPOSED SINGLE DWELLING
CLIENT:	MR NIMA
DRAWING TITLE:	WASTE MANAGEMENT PLAN-ONGOING

PROJECT NO.	A002024041
DRAWING NO./TOTAL NO.	WMN-001 / 15
REV. NO.	

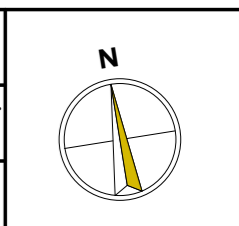

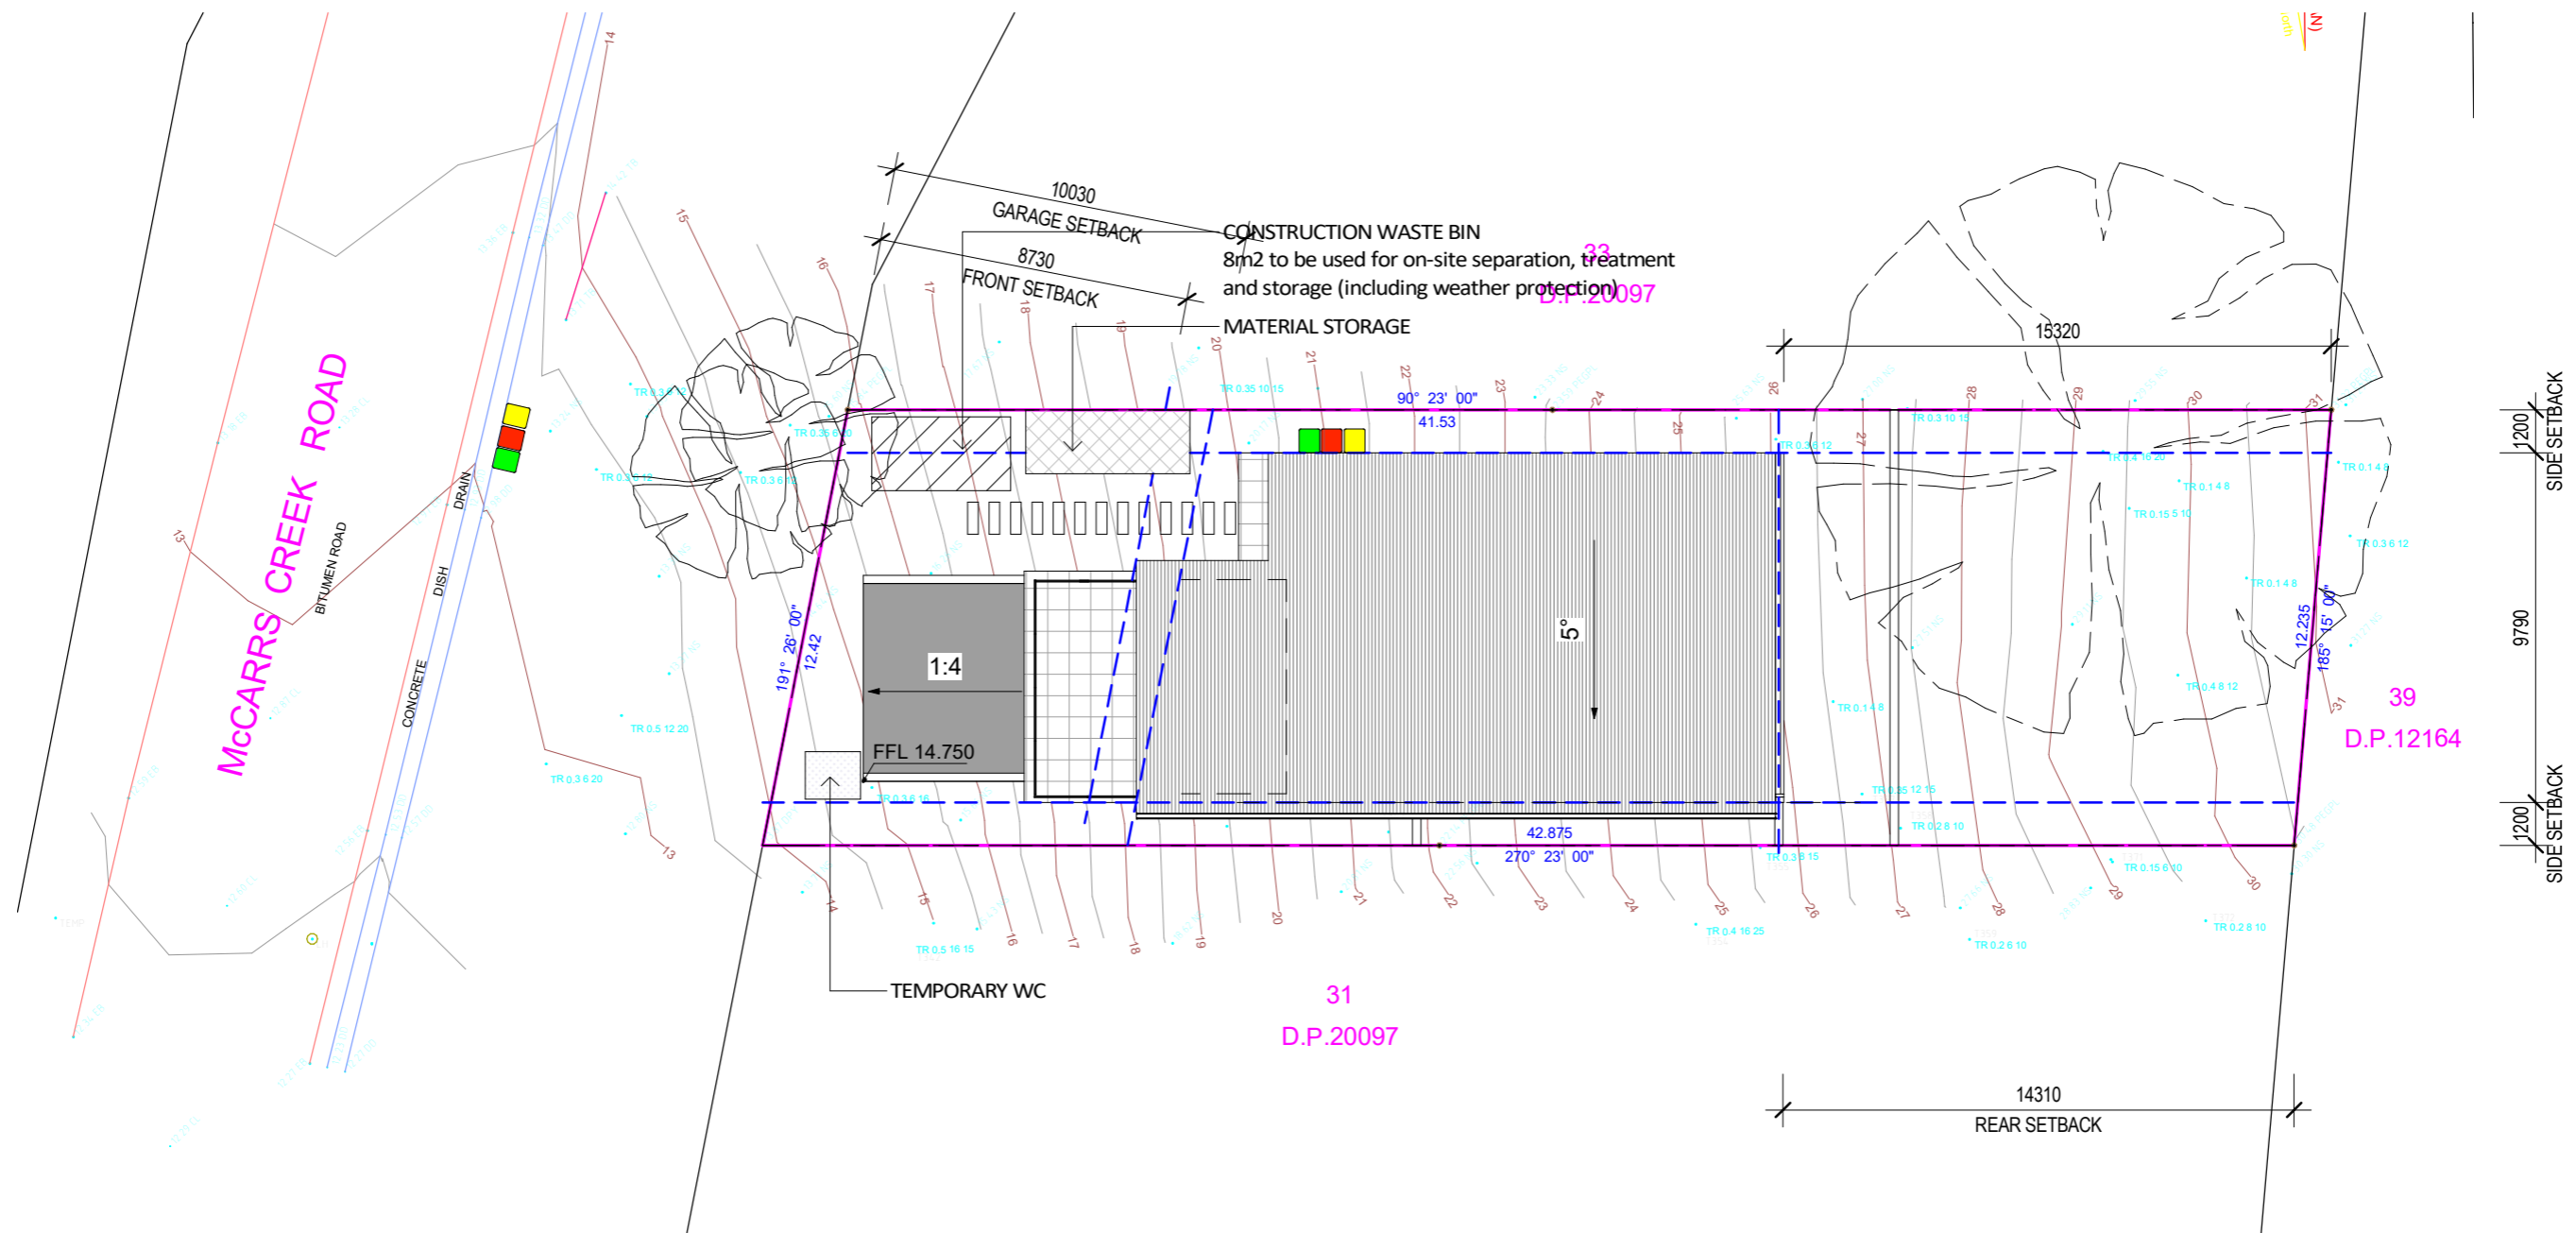

AMENDMENTS		
REV	DATE	DESCRIPTION
A	14/09/2024	DEVELOPMENT APPLICATION

GREEN MEASURES
 37/5 GOOD STREET, PARRAMATTA, NSW 2151
 PHONE: 0470279597

GREEN MEASURES

DESIGN:	MP	SCALE:	1 : 200
DRAWN:	Approver	DATE:	14/09/2024
CHECKED:	MP	STAGE:	CONCEPT
APPROVED:	-	LGA:	NORTHERN BEACHES COUNCIL

ADDRESS:	237 McCarrs Creek Road Church Point 2105 Lot/Section /Plan No: 32/-/DP20097
PROJECT:	PROPOSED SINGLE DWELLING
CLIENT:	MR NIMA
DRAWING TITLE:	WMP-CONSTRUCTION

PROJECT NO.	A002024041
DRAWING NO./TOTAL NO.	WMN-003 / 15
REV. NO.	A

