

Contact Us		Office Use Only	
The General Manager, 725 Pittwater Road, Dee Why NSW 2099 or Customer Service Centre, Northern Beaches Council DX9118 Dee Why			
Email	council@warringah.nsw.gov.au		
Fax	9942 2606		
If you need help lodging your application call Customer Service on (02) 9942 2111 or come in and talk to us at the Civic Centre, Dee Why			


Part 1: Declaration


1. DECLARATION	
I hereby certify that the shadow diagrams submitted with the proposal at	
Address	911 Pittwater Road Collaroy
For the erection of Description of development	Construction of a single Dwelling house.
- In accordance with the survey (prepared by a registered surveyor) which is required to be submitted with the application - Drawn to true north - Indicate shadow cast by the proposal at 9am, noon, 3pm, 21 June - To indicate the shadow cast by existing buildings and structures on the site and in the surrounding area	

Part 2: Certification

2. CERTIFIER			
Title	☒ Mr ☐ Mrs ☐ Ms ☐ Other		
Full family name (no initials for Company)	Brkic		
Full given names (no initials for A.C.N.)	Sulejman		
Phone	98951633	Alternate	
Mobile	0422 461 767	Fax	
Qualification (i.e. Architect, Planner, Computer Technician, Surveyor)	Drafting & design manager		

Part 3: Signature

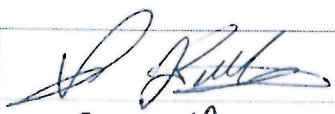
3. APPLICANT(S) SIGNATURE	
Signature	
Date	5.12.19

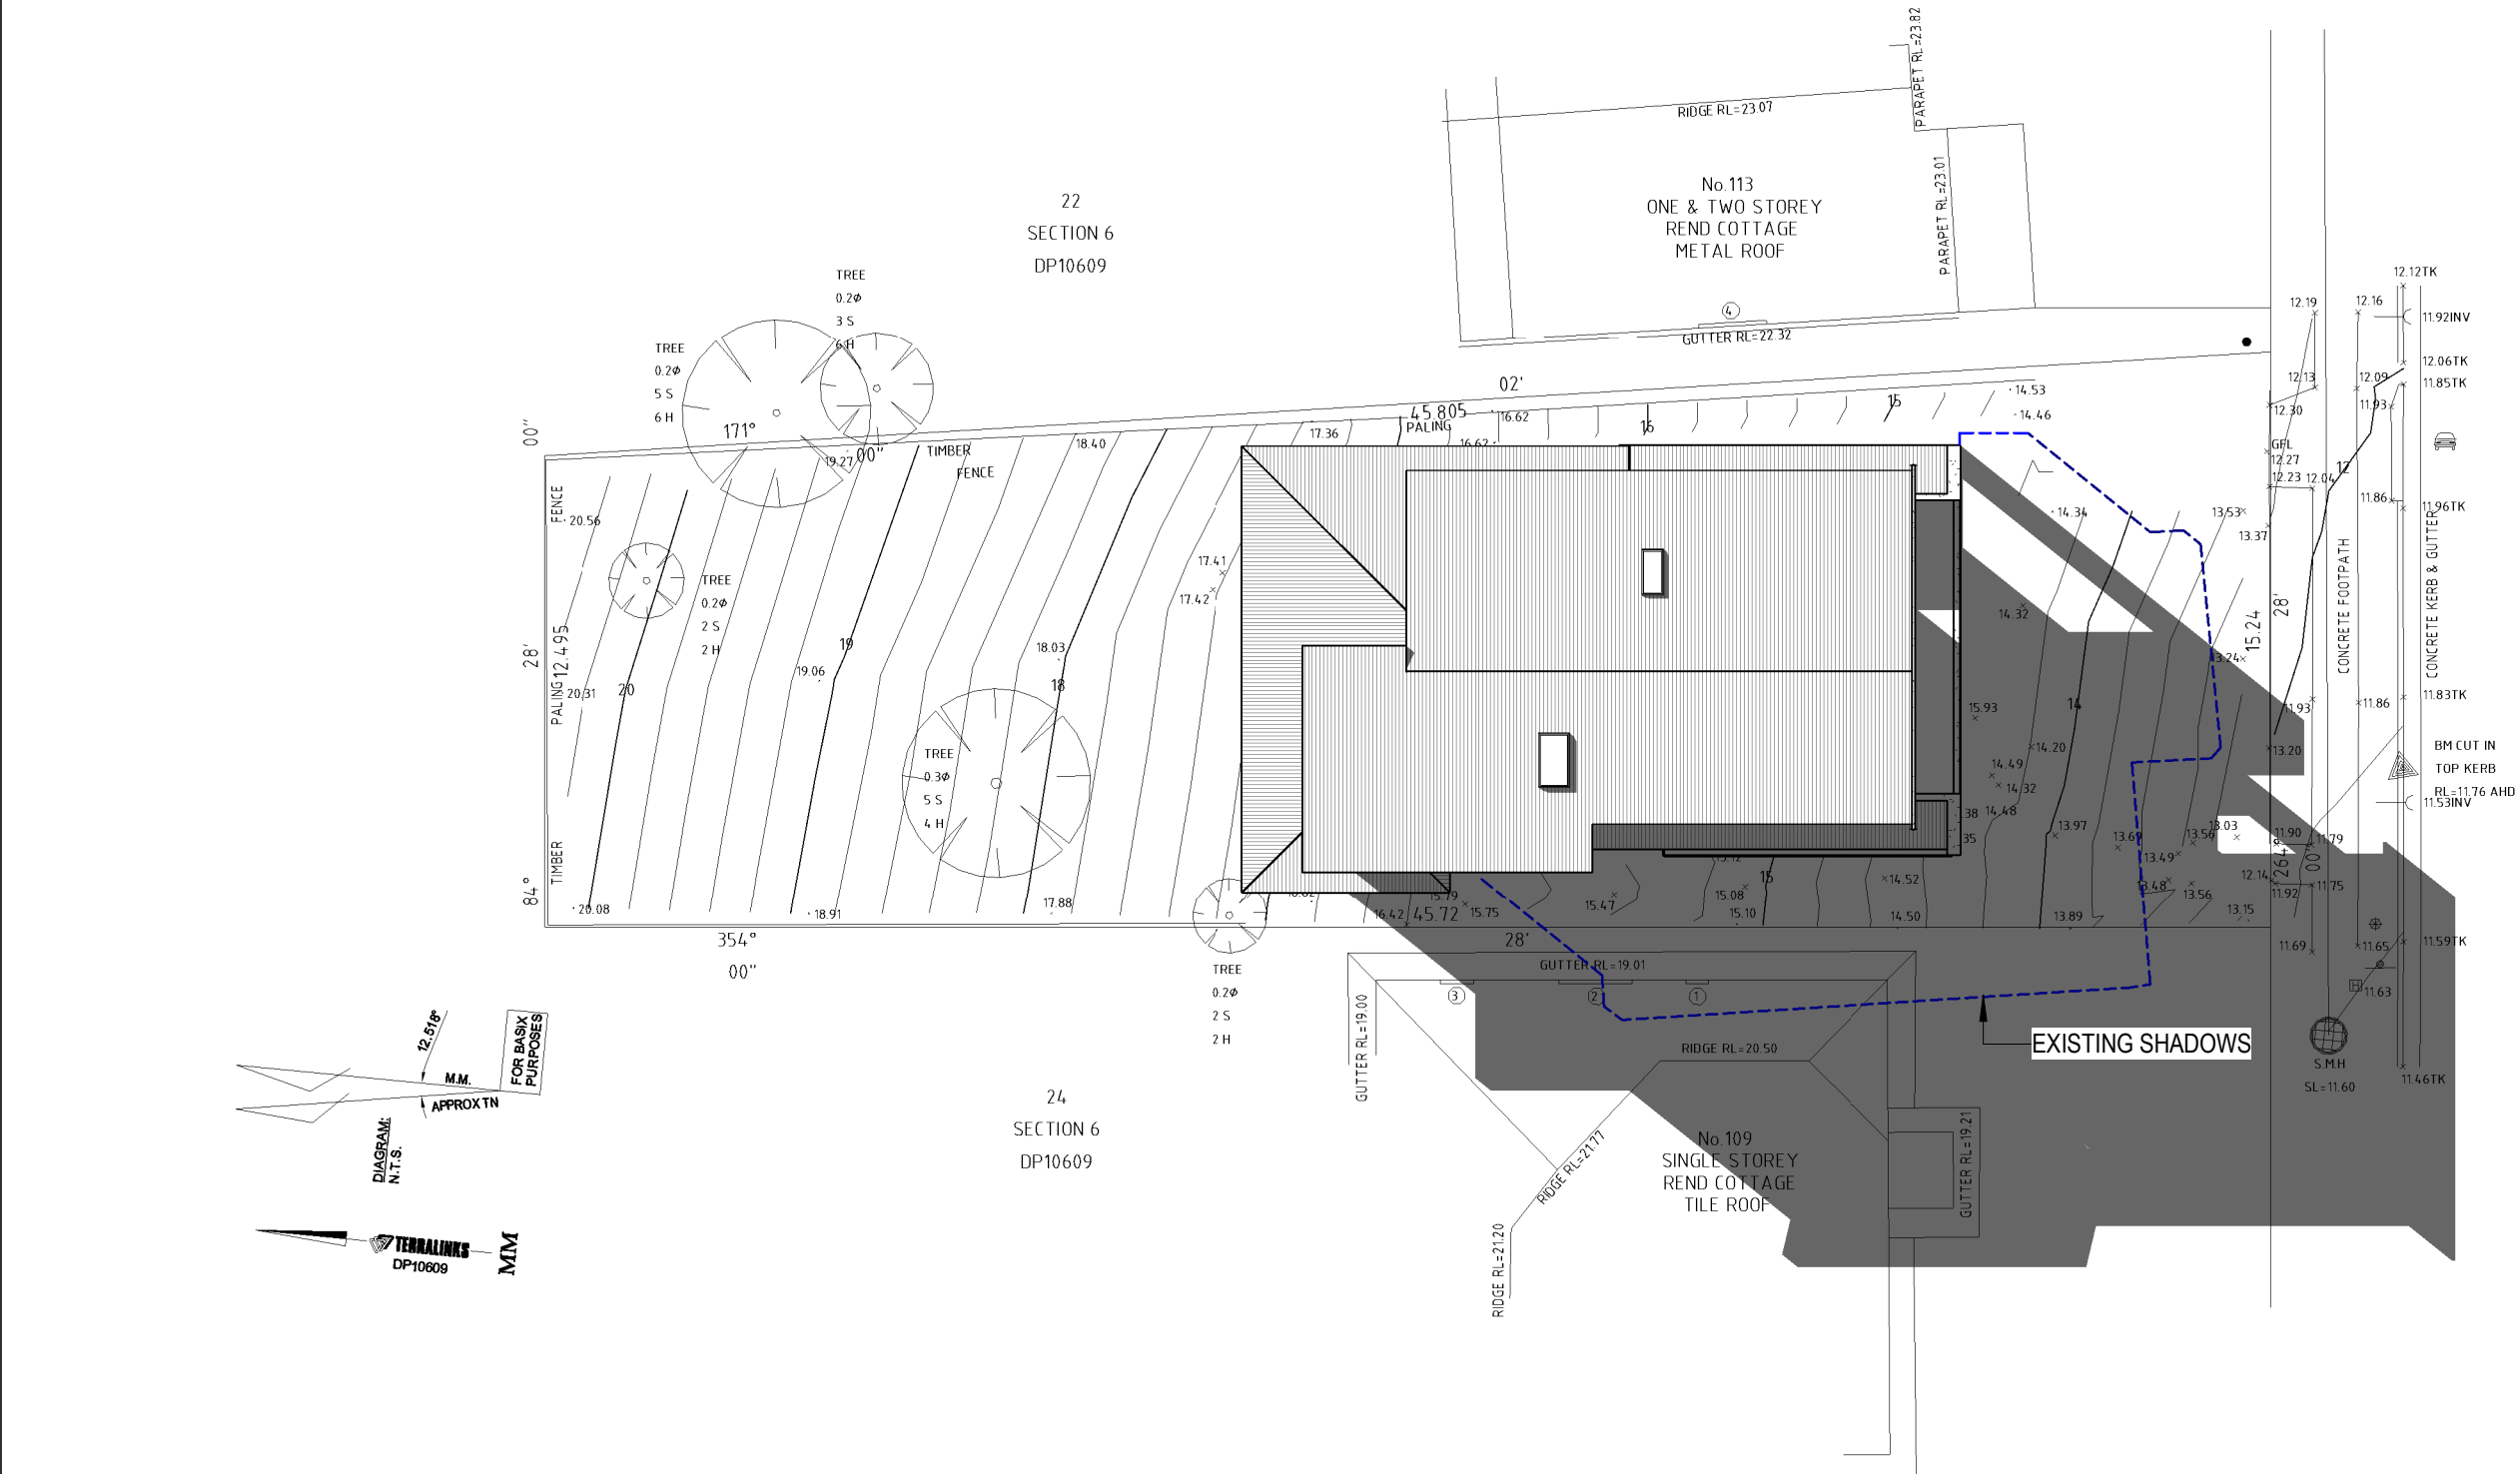

SHADOW DIAGRAM 21st JUNE 9am

ISSUE				AMENDMENT				DATE				PREMIUM FINISHES			
A				PFD.+ SV1 (HT)				06.02.19				DESIGN NAME: CUSTOM			
B				VARY A (EB)				15.04.19				DESIGN NO:			
C				VARY B,C & D (EB)				15.05.19				FACADE: CUSTOM			
D				VARY F (EB)				30.05.19				JOB NO: 17338			
E				VARY H, VARY I (EC)				18.07.19				DATE: 23.09.19			
F				VARY L (EC)				23.09.19				DRAWN: EC			
G				FFD & STORMWATER UPDATE (EB)				27.09.19				CHECKED:...			
												SCALE: 1 : 200			
												SHEET NO:20 /			
												ISSUE: F Please discard all other plans			


LOCATION: T:\First draft\17338_CLARK&HAY\Drawings\17338_CLARK-HAY.rvt				Copyright reserved. No part of these plans may be reproduced or transmitted in any form without the written permission of Wincrest Group Pty Ltd.				PRINTED: 2/10/2019 3:09:41 PM				WINCREST BESPOKE Wincrest Group Pty Ltd. ACN 135 562 873 Builders License No. 213 442C 18 Pitt St, Paramatta NSW 2150 Ph:(02) 9635 1644 Fax:(02) 9633 4806				PROPOSED RESIDENCE FOR: CLIENT: Mr CLARK & Mrs HAY ADDRESS: Lot23, Sec6 No 911 Pittwater RD COLLARROY NORTHERN BEACHES COUNCIL			
---	--	--	--	--	--	--	--	-------------------------------	--	--	--	---	--	--	--	---	--	--	--

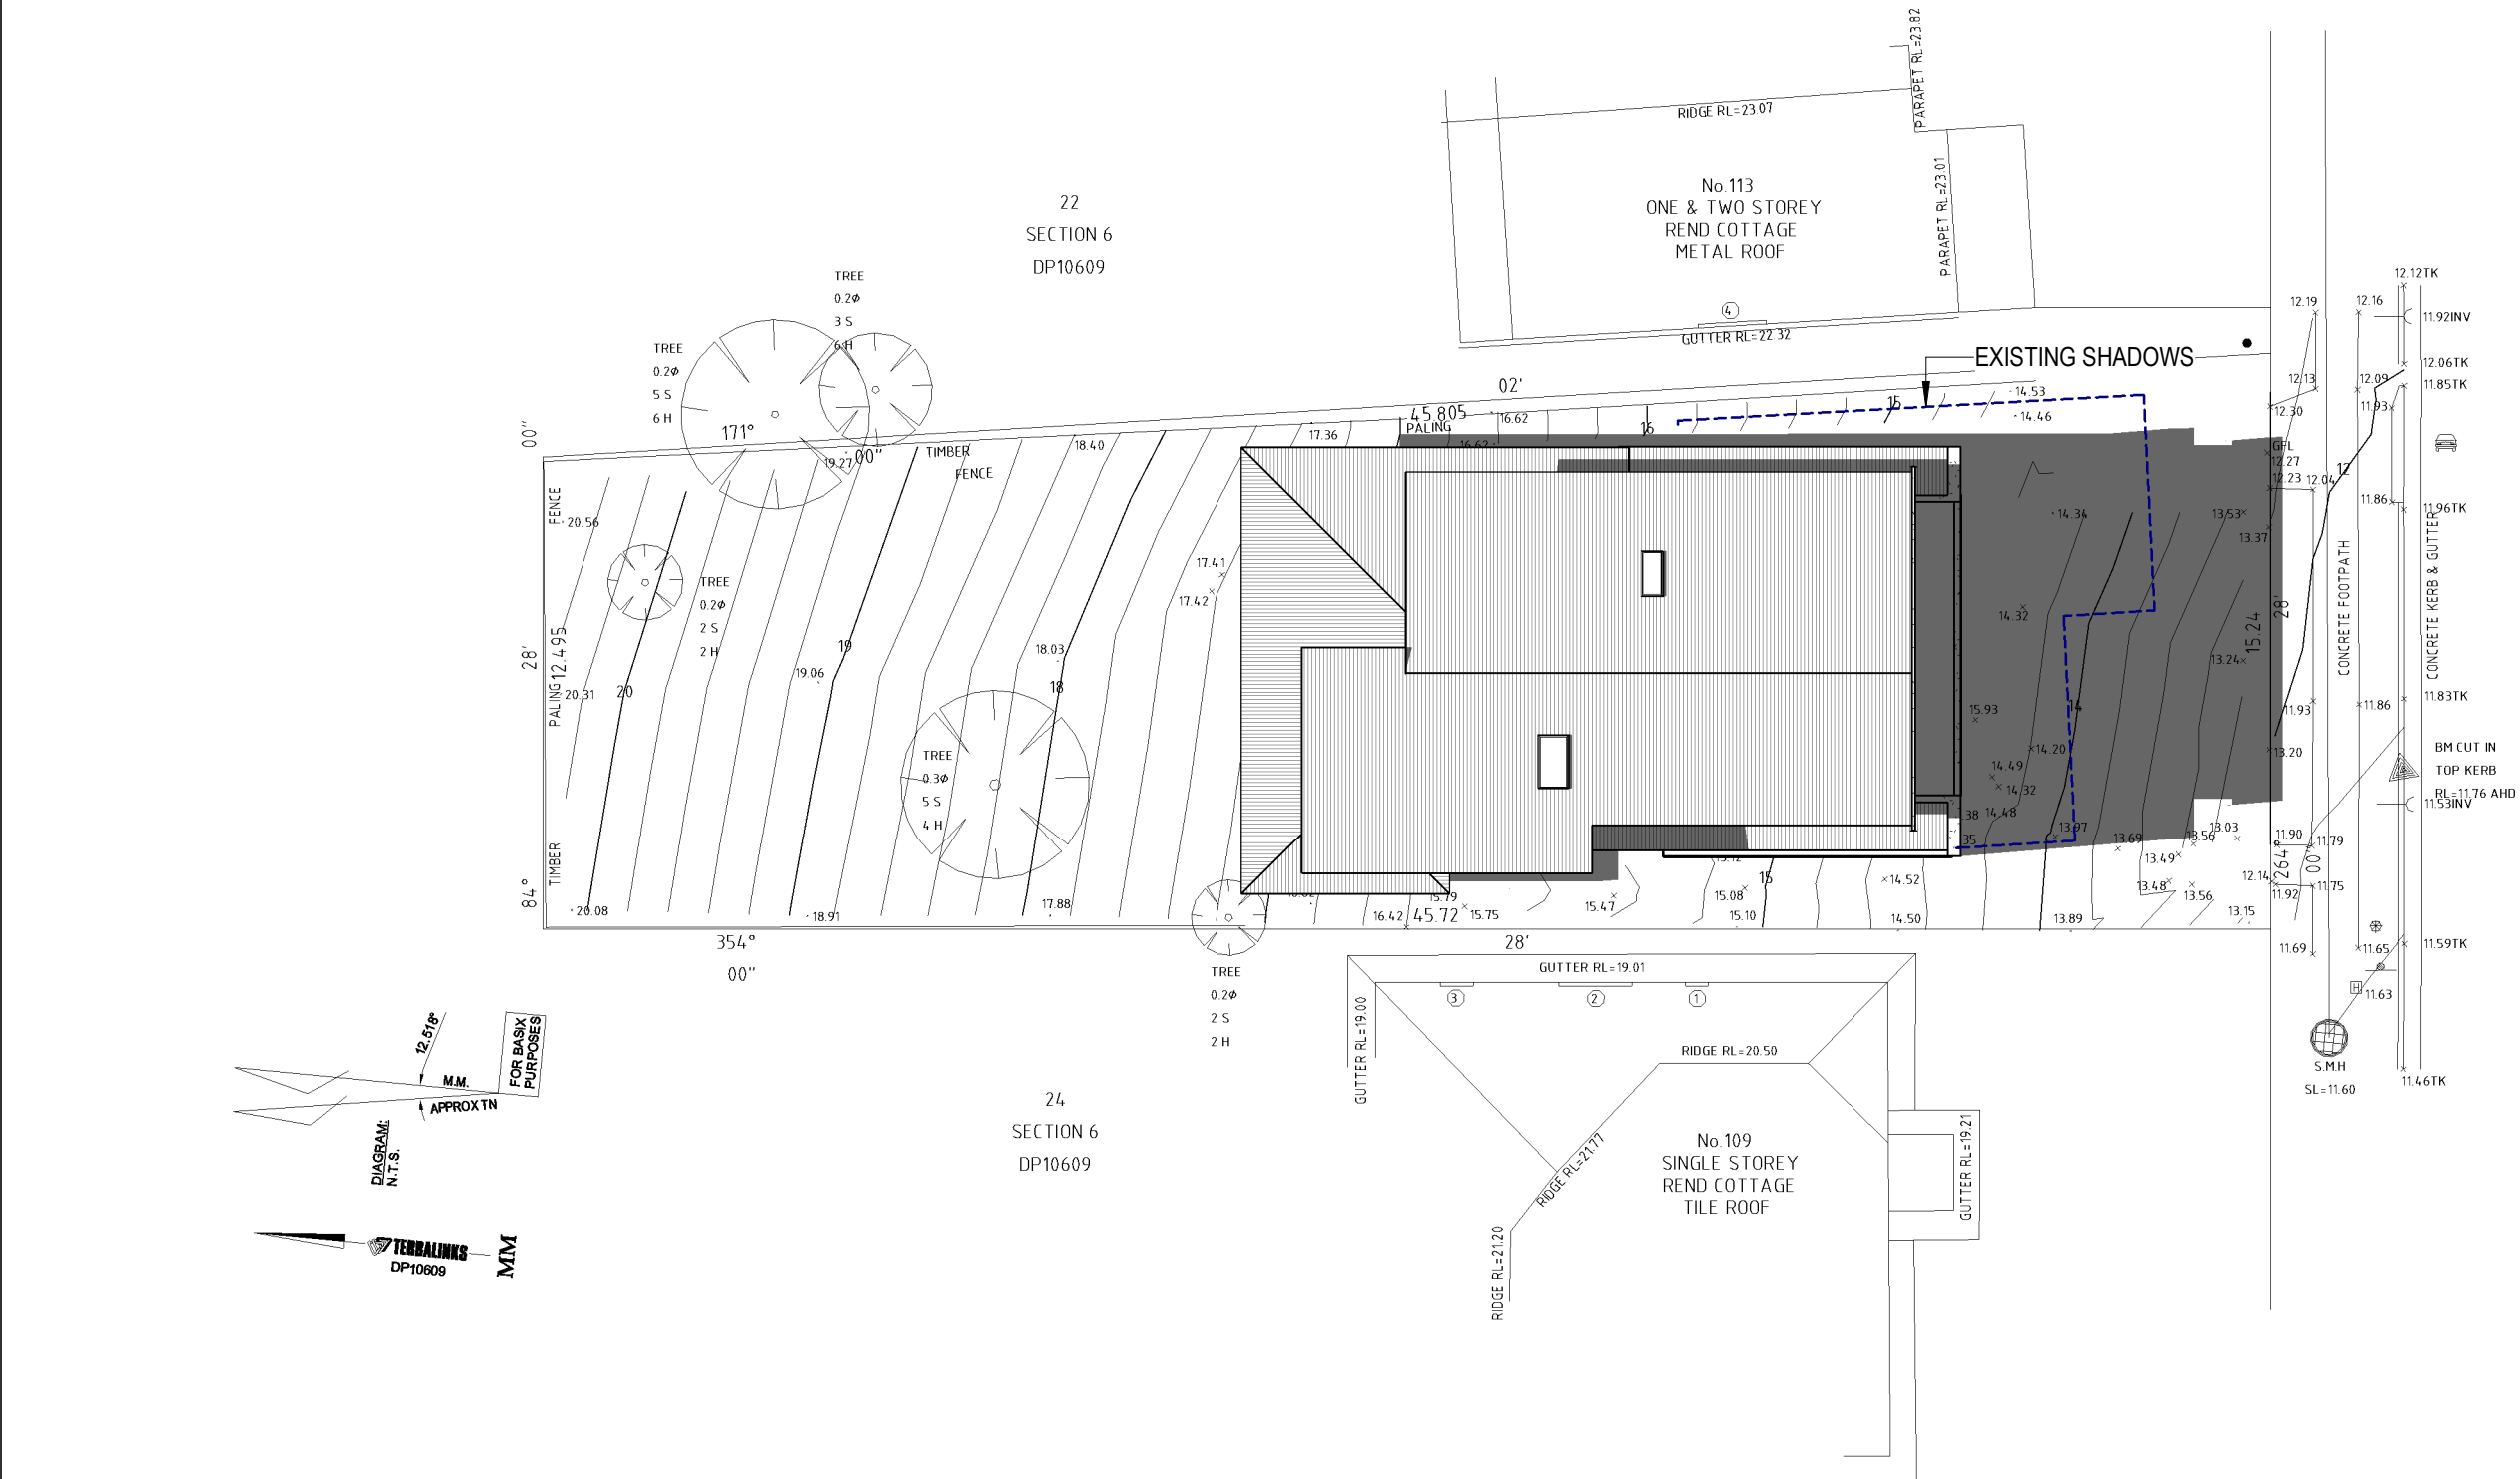

PITTWATER ROAD

SHADOW DIAGRAM 21st JUNE 12pm

ISSUE				AMENDMENT				DATE				PREMIUM FINISHES			
A				PFD.+ SV1 (HT)				06.02.19				DESIGN NAME: CUSTOM			
B				VARY A (EB)				15.04.19				DESIGN NO:			
C				VARY B,C & D (EB)				15.05.19				FACADE: CUSTOM			
D				VARY F (EB)				30.05.19				JOB NO: 17338			
E				VARY H, VARY I (EC)				18.07.19				DATE: 23.09.19			
F				VARY L (EC)				23.09.19				DRAWN: EC			
G				FFD & STORMWATER UPDATE (EB)				27.09.19				CHECKED:...			
PRINTED: 2/10/2019 3:09:42 PM				Copyright reserved. No part of these plans may be reproduced or transmitted in any form without the written permission of Wincrest Group Pty Ltd.				WINCREST				BESPOKE			
LOCATION: T:\First draft\17338_CLARK&HAY\Drawings\17338_CLARK-HAY.rvt				Wincrest Group Pty Ltd. ACN 135 562 873 Builders License No. 213 442C 18 Pitt St, Paramatta NSW 2150 Ph:(02) 9635 1644 Fax:(02) 9633 4806				PROPOSED RESIDENCE FOR: CLIENT: Mr CLARK & Mrs HAY				ADDRESS: Lot23, Sec6 No 911 Pittwater RD COLLARROY NORTHERN BEACHES COUNCIL			
ISSUE: F Please discard all other plans				SCALE: 1 : 200				SHEET NO:21 /							

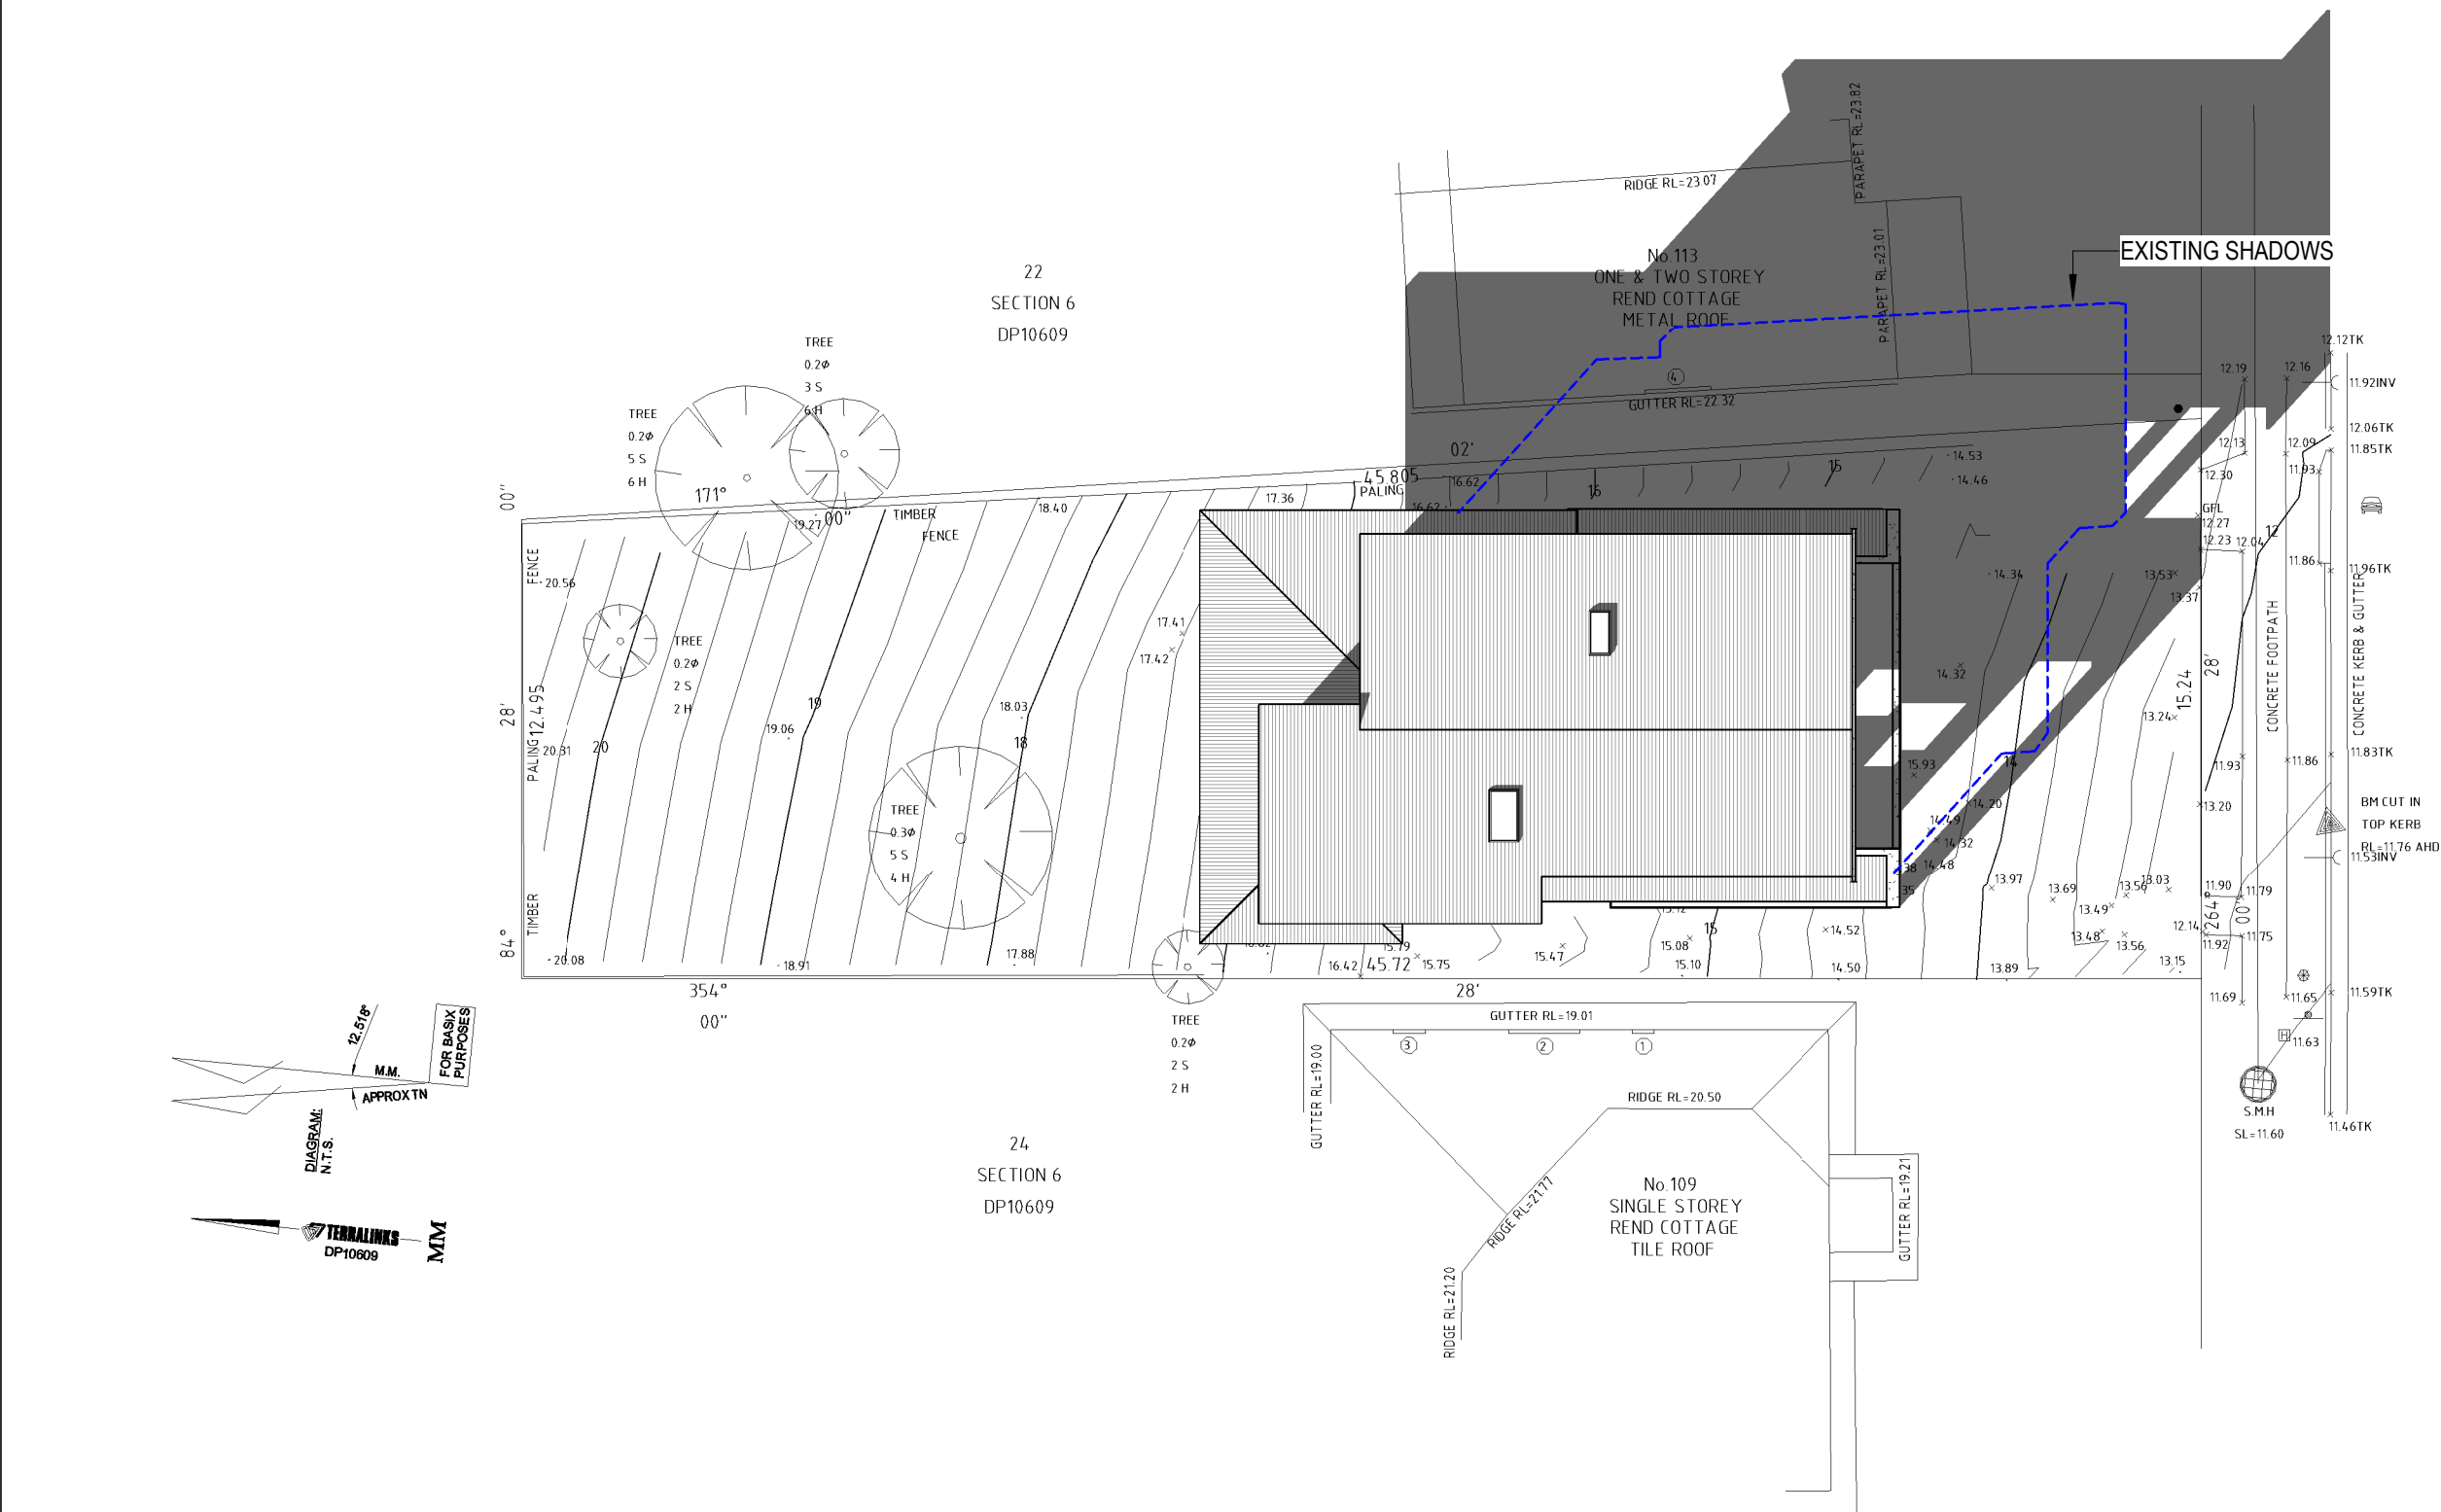

PITTWATER ROAD

SHADOW DIAGRAM 21st JUNE 3pm

ISSUE		AMENDMENT		DATE		Copyright reserved. No part of these plans may be reproduced or transmitted in any form without the written permission of Wincrest Group Pty Ltd.	 BESPOKE Wincrest Group Pty Ltd. ACN 135 562 873 Builders License No. 213 442C 18 Pitt St, Paramatta NSW 2150 Ph:(02) 9635 1644 Fax:(02) 9633 4806	PROPOSED RESIDENCE FOR:		DESIGN NAME: CUSTOM		
A		PFD.+ SV1 (HT)		06.02.19				CLIENT: Mr CLARK & Mrs HAY	DESIGN NO:		FACADE: CUSTOM	
B		VARY A (EB)		15.04.19					JOB NO: 17338		DATE: 23.09.19	
C		VARY B,C & D (EB)		15.05.19					DRAWN: EC		CHECKED:...	
D		VARY F (EB)		30.05.19					SCALE: 1 : 200		SHEET NO:22 /	
E		VARY H, VARY I (EC)		18.07.19					ADDRESS: Lot23, Sec6 No 911 Pittwater RD COLLARROY NORTHERN BEACHES COUNCIL			
F		VARY L (EC)		23.09.19								
G		FFD & STORMWATER UPDATE (EB)		27.09.19		PRINTED: 2/10/2019 3:09:42 PM		ISSUE: F Please discard all other plans				
LOCATION: T:\First draft\17338_CLARK&HAY\Drawings\17338_CLARK-HAY.rvt												