



Warringah Council

Certification of Shadow Diagrams

Address the application to:

- ☐ The General Manager
Warringah Council
Civic Centre, 725 Pittwater Rd
Dee Why NSW 2099
- Or**
- ☐ Customer Service Centre
Warringah Council
DX 9118
Dee Why

If you need help lodging your application:

- ☐ Phone our Customer Service Centre on (02) 9942 2111 or come in and talk to us

Office Use Only

(Keep this blank)

Feb 2012

PART 1 Declaration

Declaration

I hereby certify that the shadow diagrams submitted with the proposal at:

Address

22-26 Albert St.
Freshwater.

For the erection of
Description of development

modification of consent 2012/1235.

Have been prepared as follows:

- ☐ In accordance with the survey (prepared by a registered surveyor) which is required to be submitted with the application — *already submitted.*
- ☐ Drawn to true north ✓
- ☐ Indicate shadow cast by the proposal at 9am, noon, 3pm, 21 June ✓
- ☐ Indicate the shadow cast by existing buildings and structures on the site and in the surrounding area and ✓
- ☐ Elevated shadow diagrams are required for all residential housing which will be over shadowed. This is to include extent of windows to be over shadowed and the use of those rooms. *N/A,*

PART 2 Certification

Certifier

Mr ☐

Mrs ☐

Ms ☐

Other ☒

Full family name (no initials)
(or company)

JACK TAYLOR ARCHITECTS PTY/LTD

Full given names (no initials)
(or A.C.N)

076 874 489.

Phone number

(02) 99568695.

Alternate

()

Mobile number

()

Facsimile

(02) 99567929.

Qualification

Architects

(i.e. Architect, Planner, Computer Technician, Surveyor)

PART 3 Applicant(s) Signature


Signature(s)


Signature(s)

Jack Taylor

Date

11 June 15.

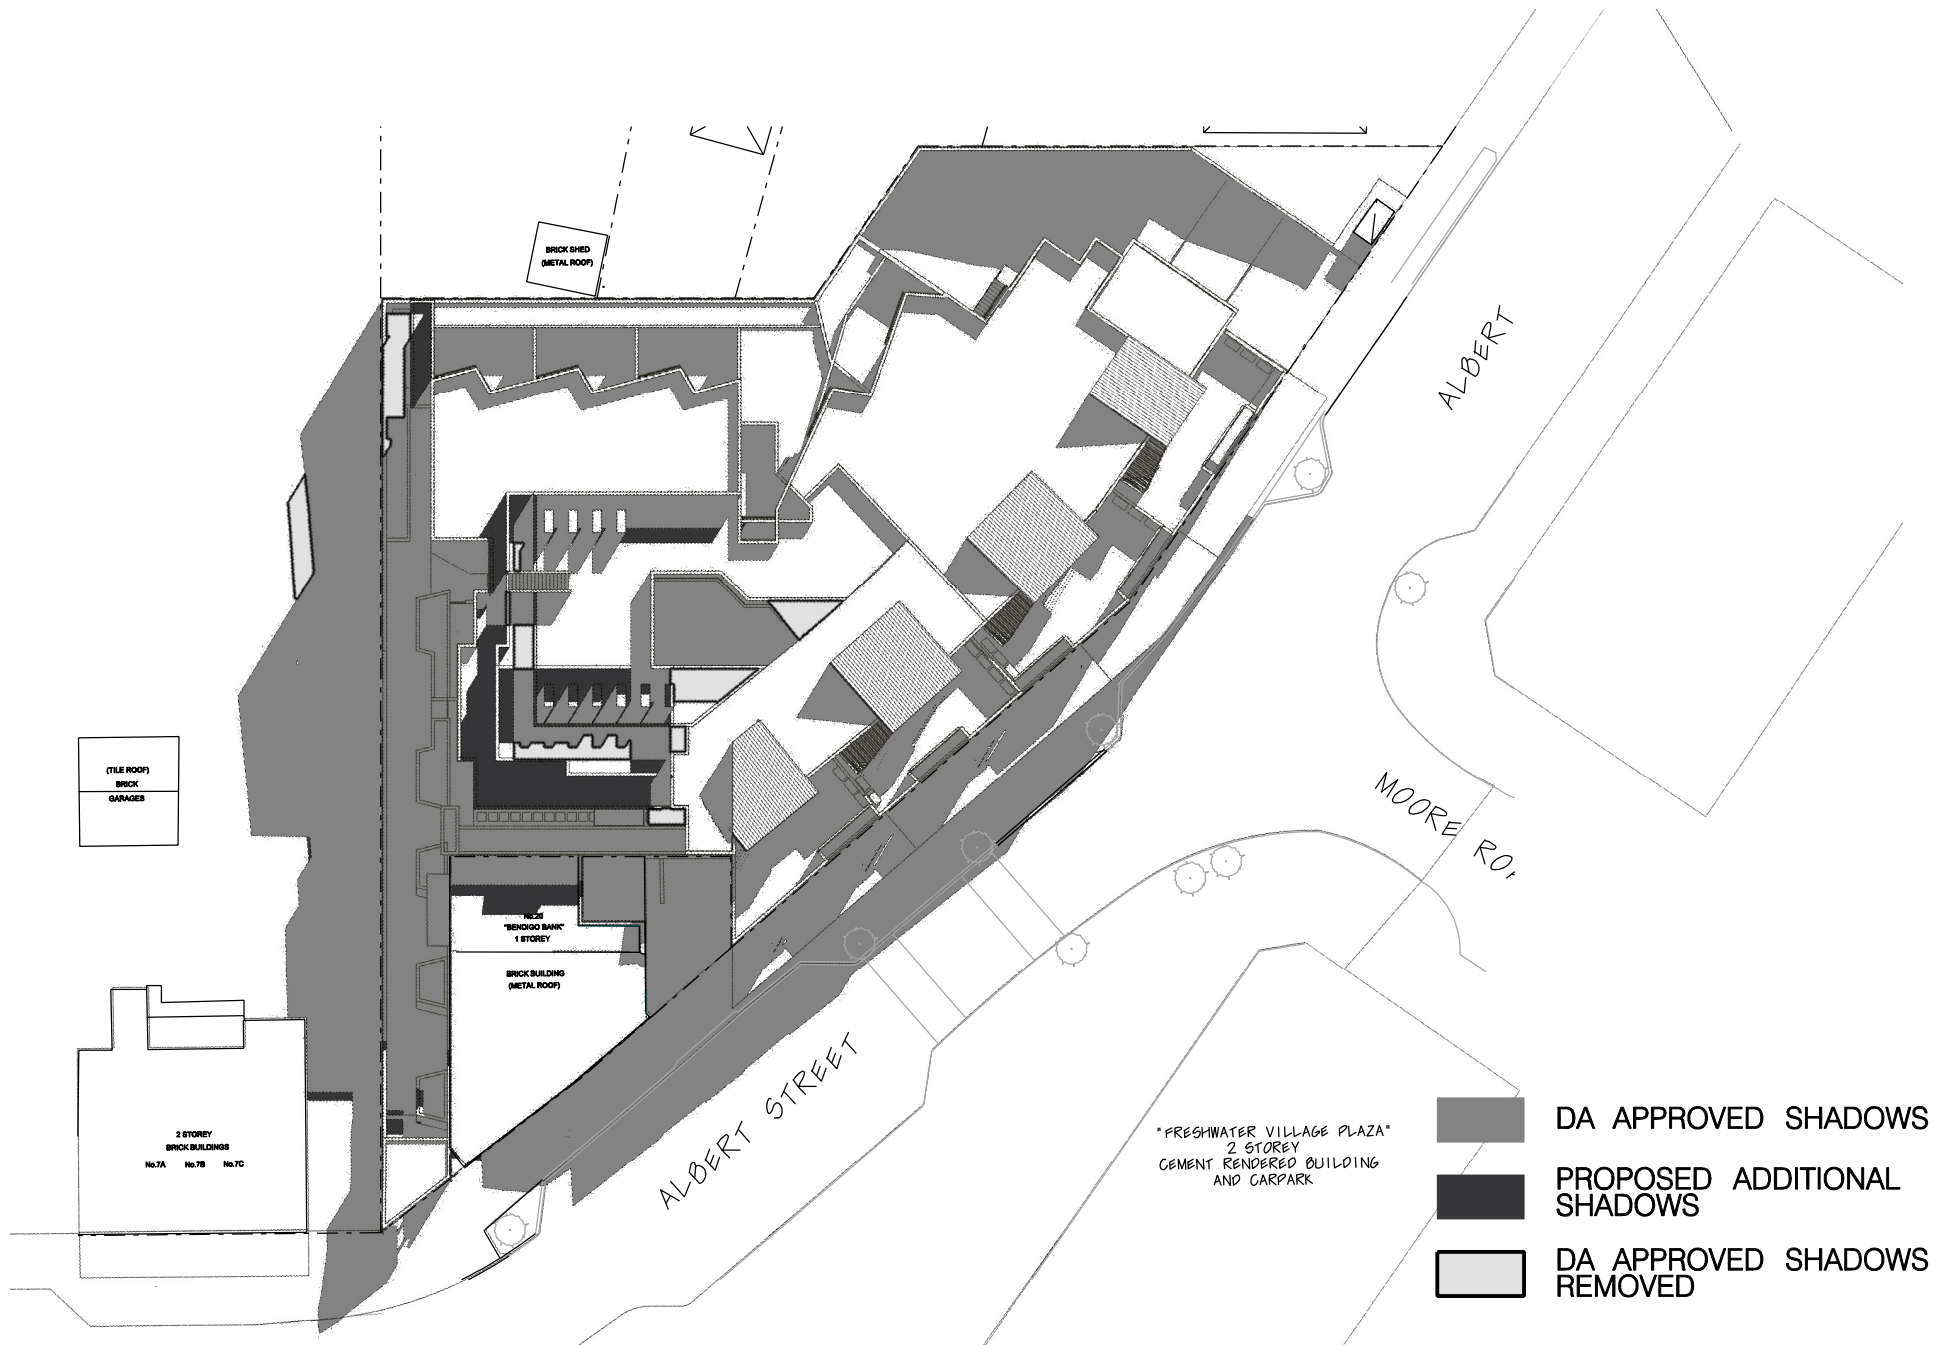


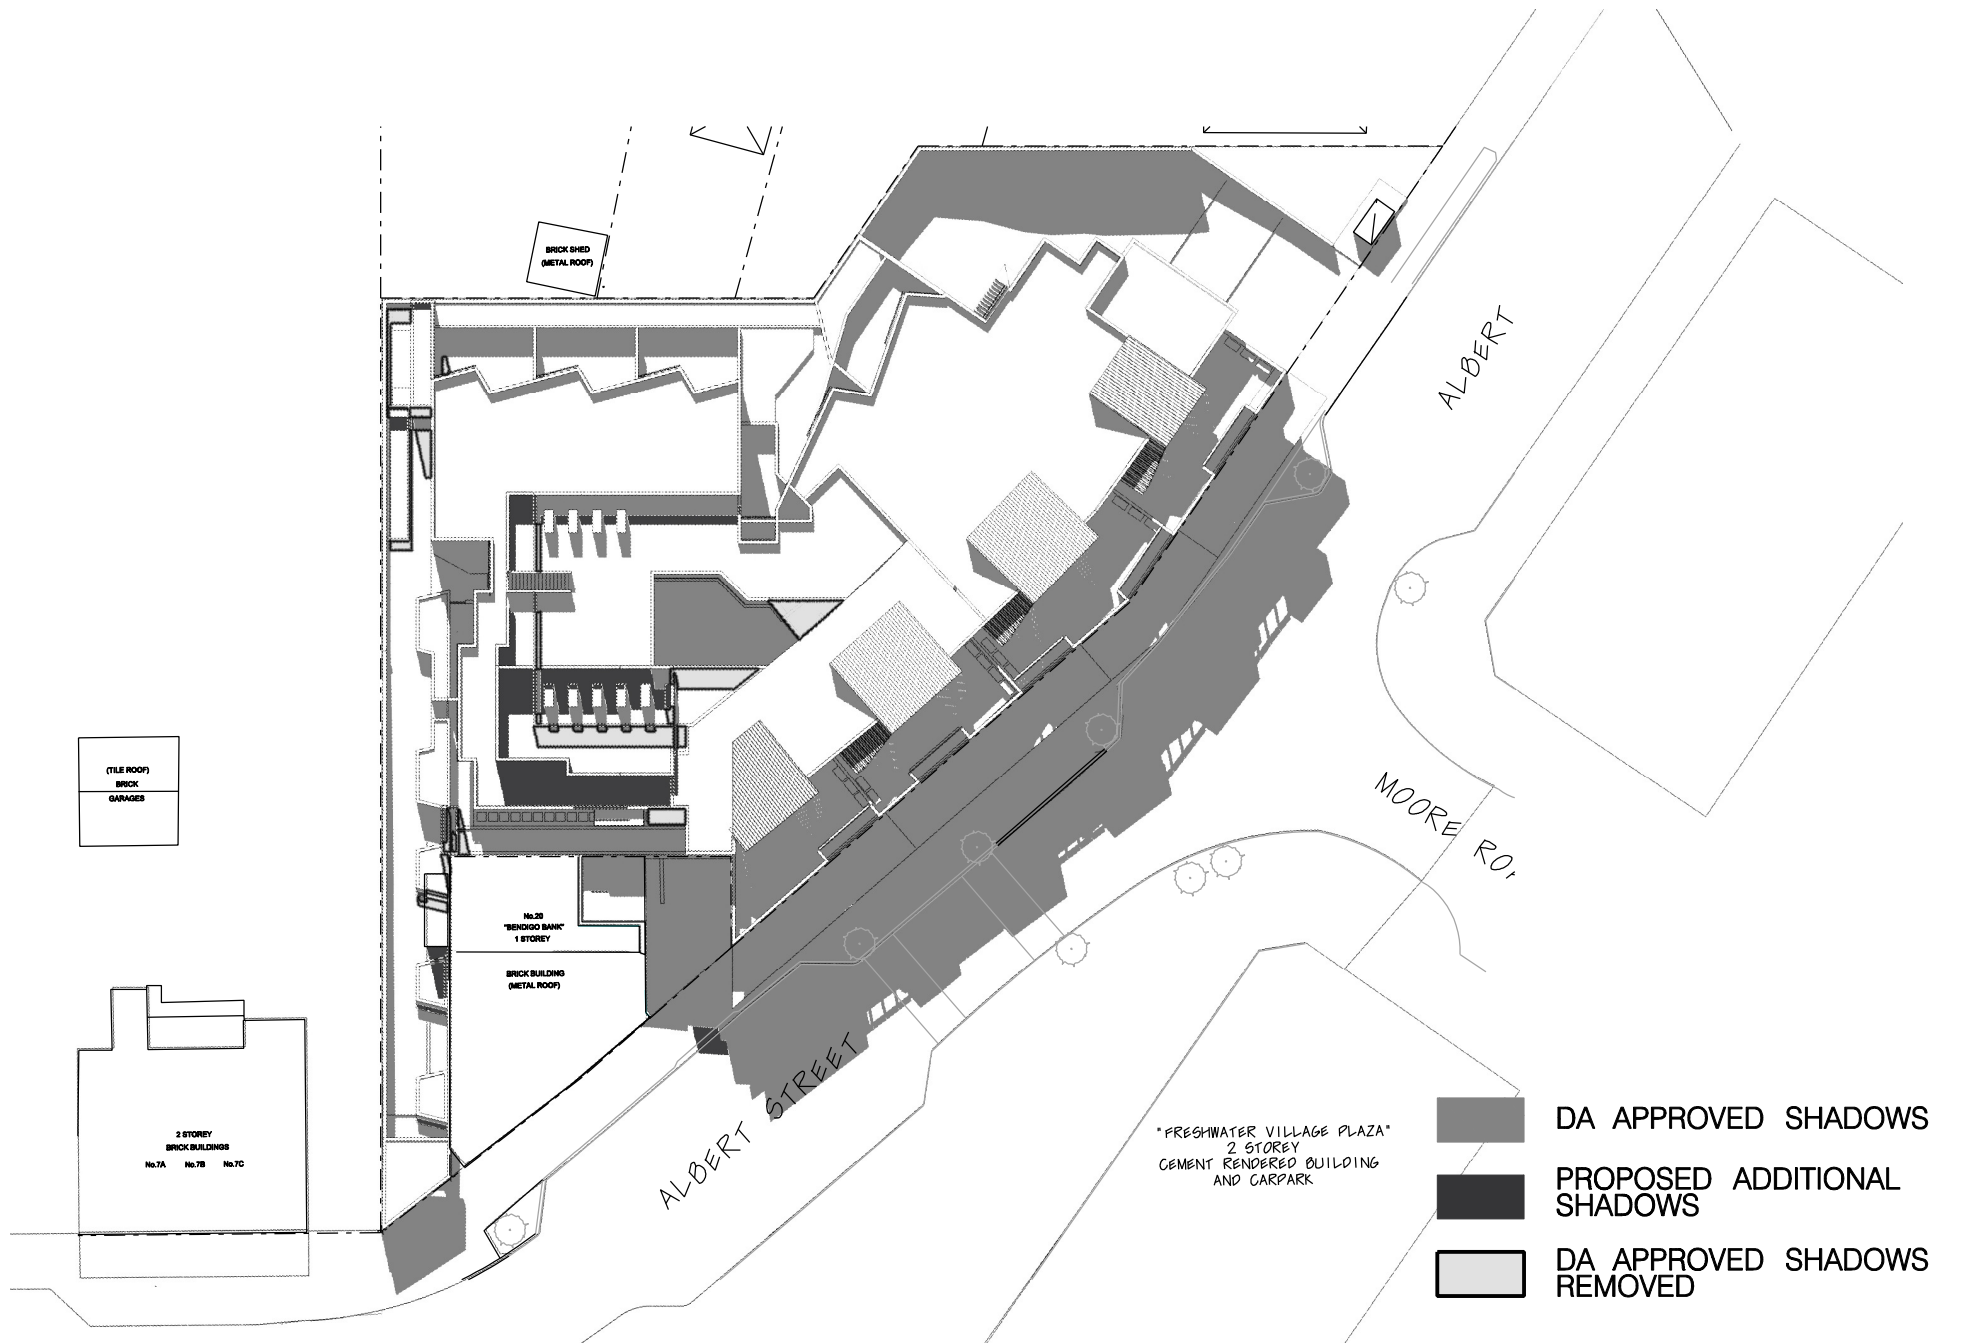

REV.	DATE	DESCRIPTION
A	08/10/2012	ISSUED FOR DA
B	12/08/2015	ISSUED FOR S98



PROJECT:	TITLE				
22-26 ALBERT STREET HARBORD NSW	SHADOW DIAGRAM 12pm WINTER SOLSTICE				
FOR:	JOB NO	DATE	SCALE	DWG NO.	ISSUE
QPS DEVELOPMENTS PTY LTD	11225	2012	NTS @ A4	DA06	B

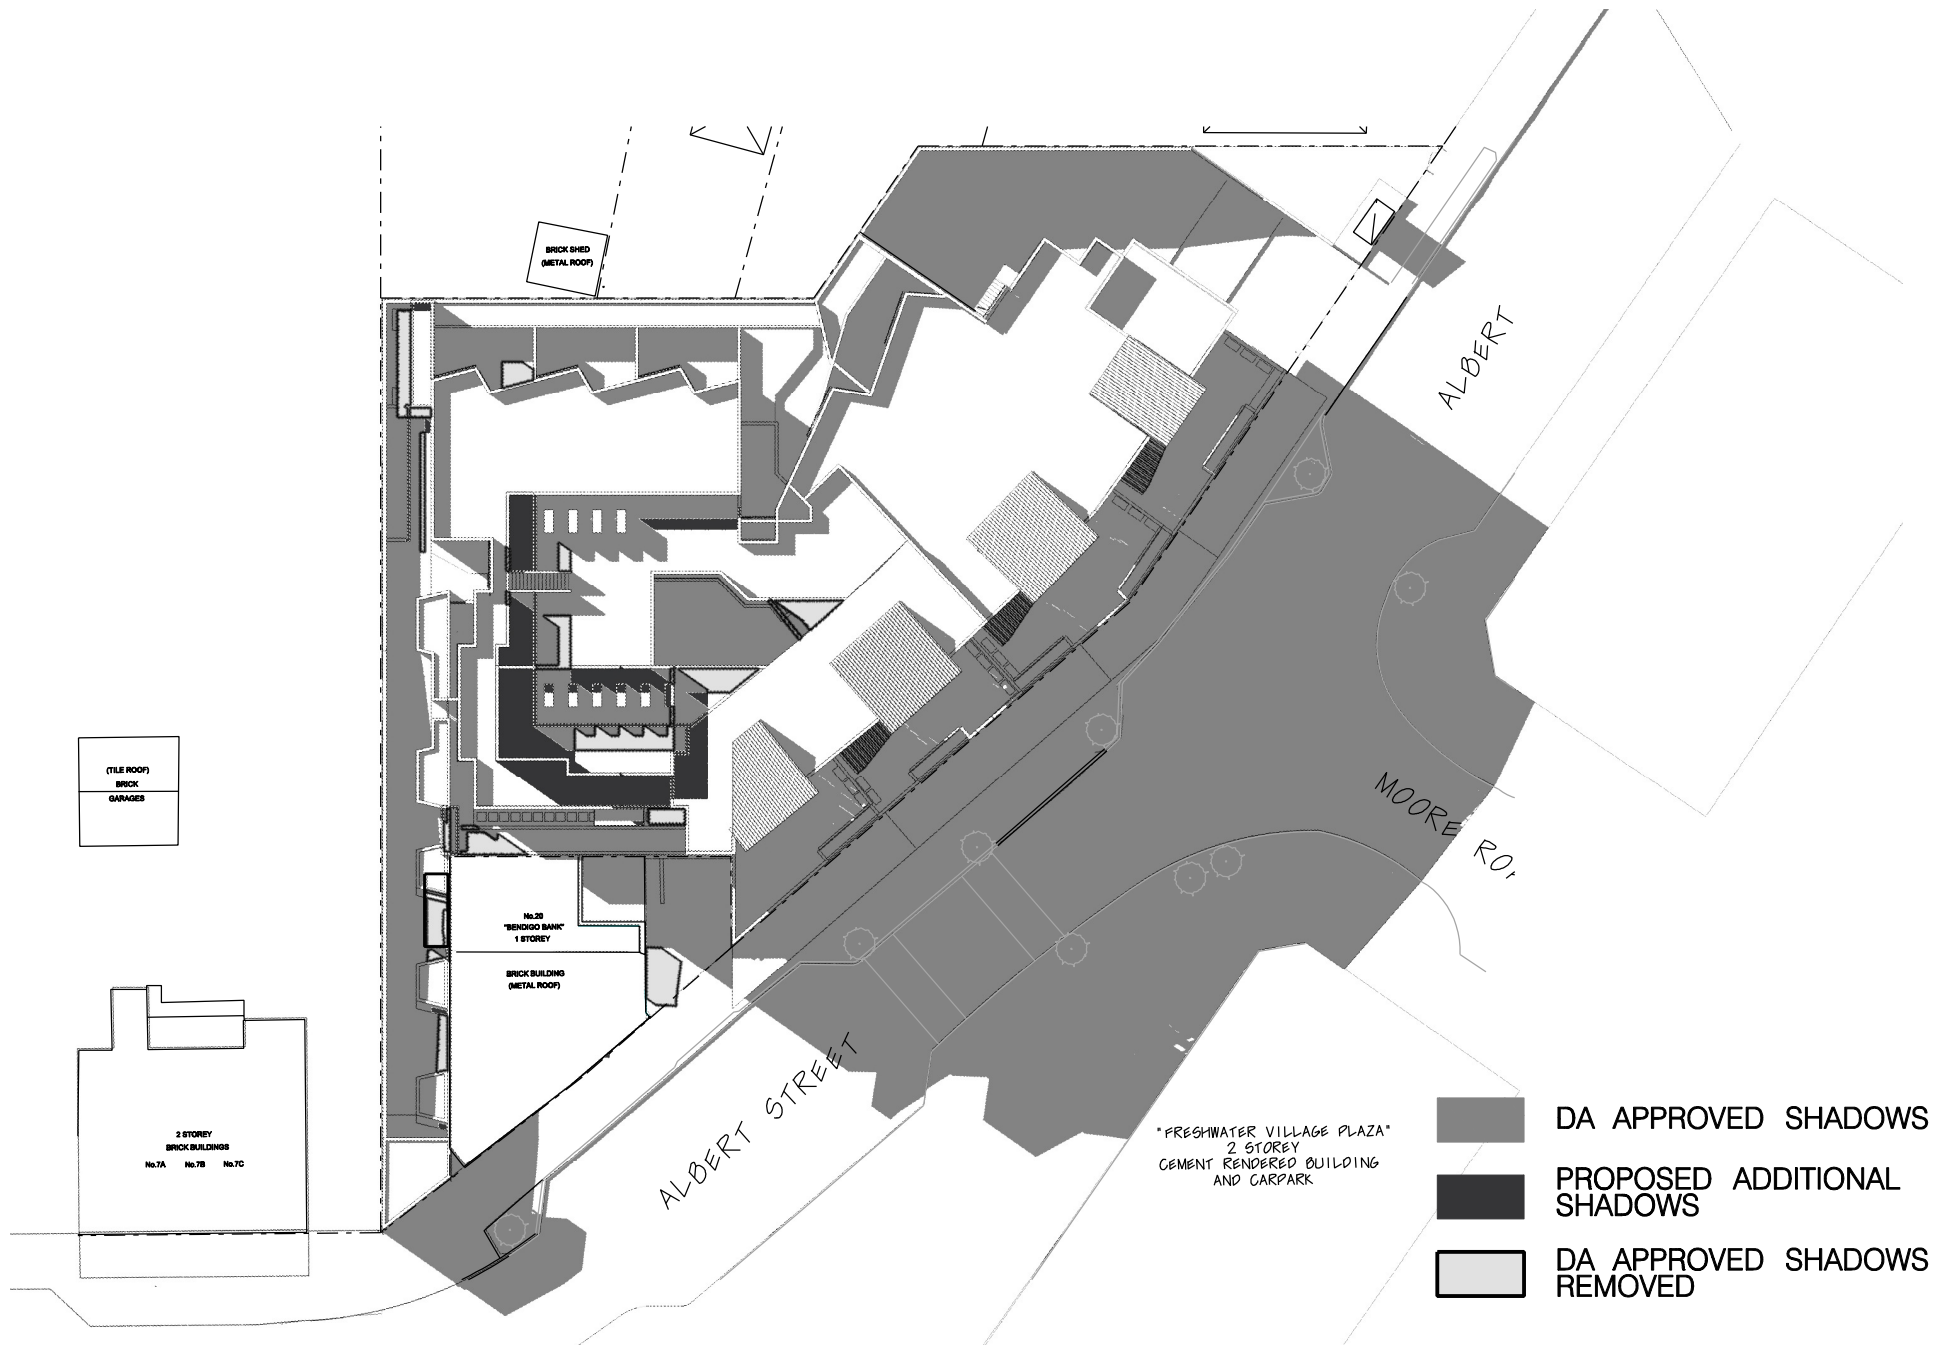

REV.	DATE	DESCRIPTION
A	08/10/2012	ISSUED FOR DA
B	12/08/2015	ISSUED FOR S98



PROJECT:	TITLE				
22-26 ALBERT STREET HARBORD NSW	SHADOW DIAGRAM 3pm WINTER SOLSTICE				
FOR:	JOB NO	DATE	SCALE	DWG NO.	ISSUE
QPS DEVELOPMENTS PTY LTD	11225	2012	NTS @ A4	DA07	B