


D.P.830669

EXISTING BUILT UPON AREA
PROPOSED BUILT UPON AREA
EXISTING LANDSCAPED AREA
PROPOSED LANDSCAPED AREA

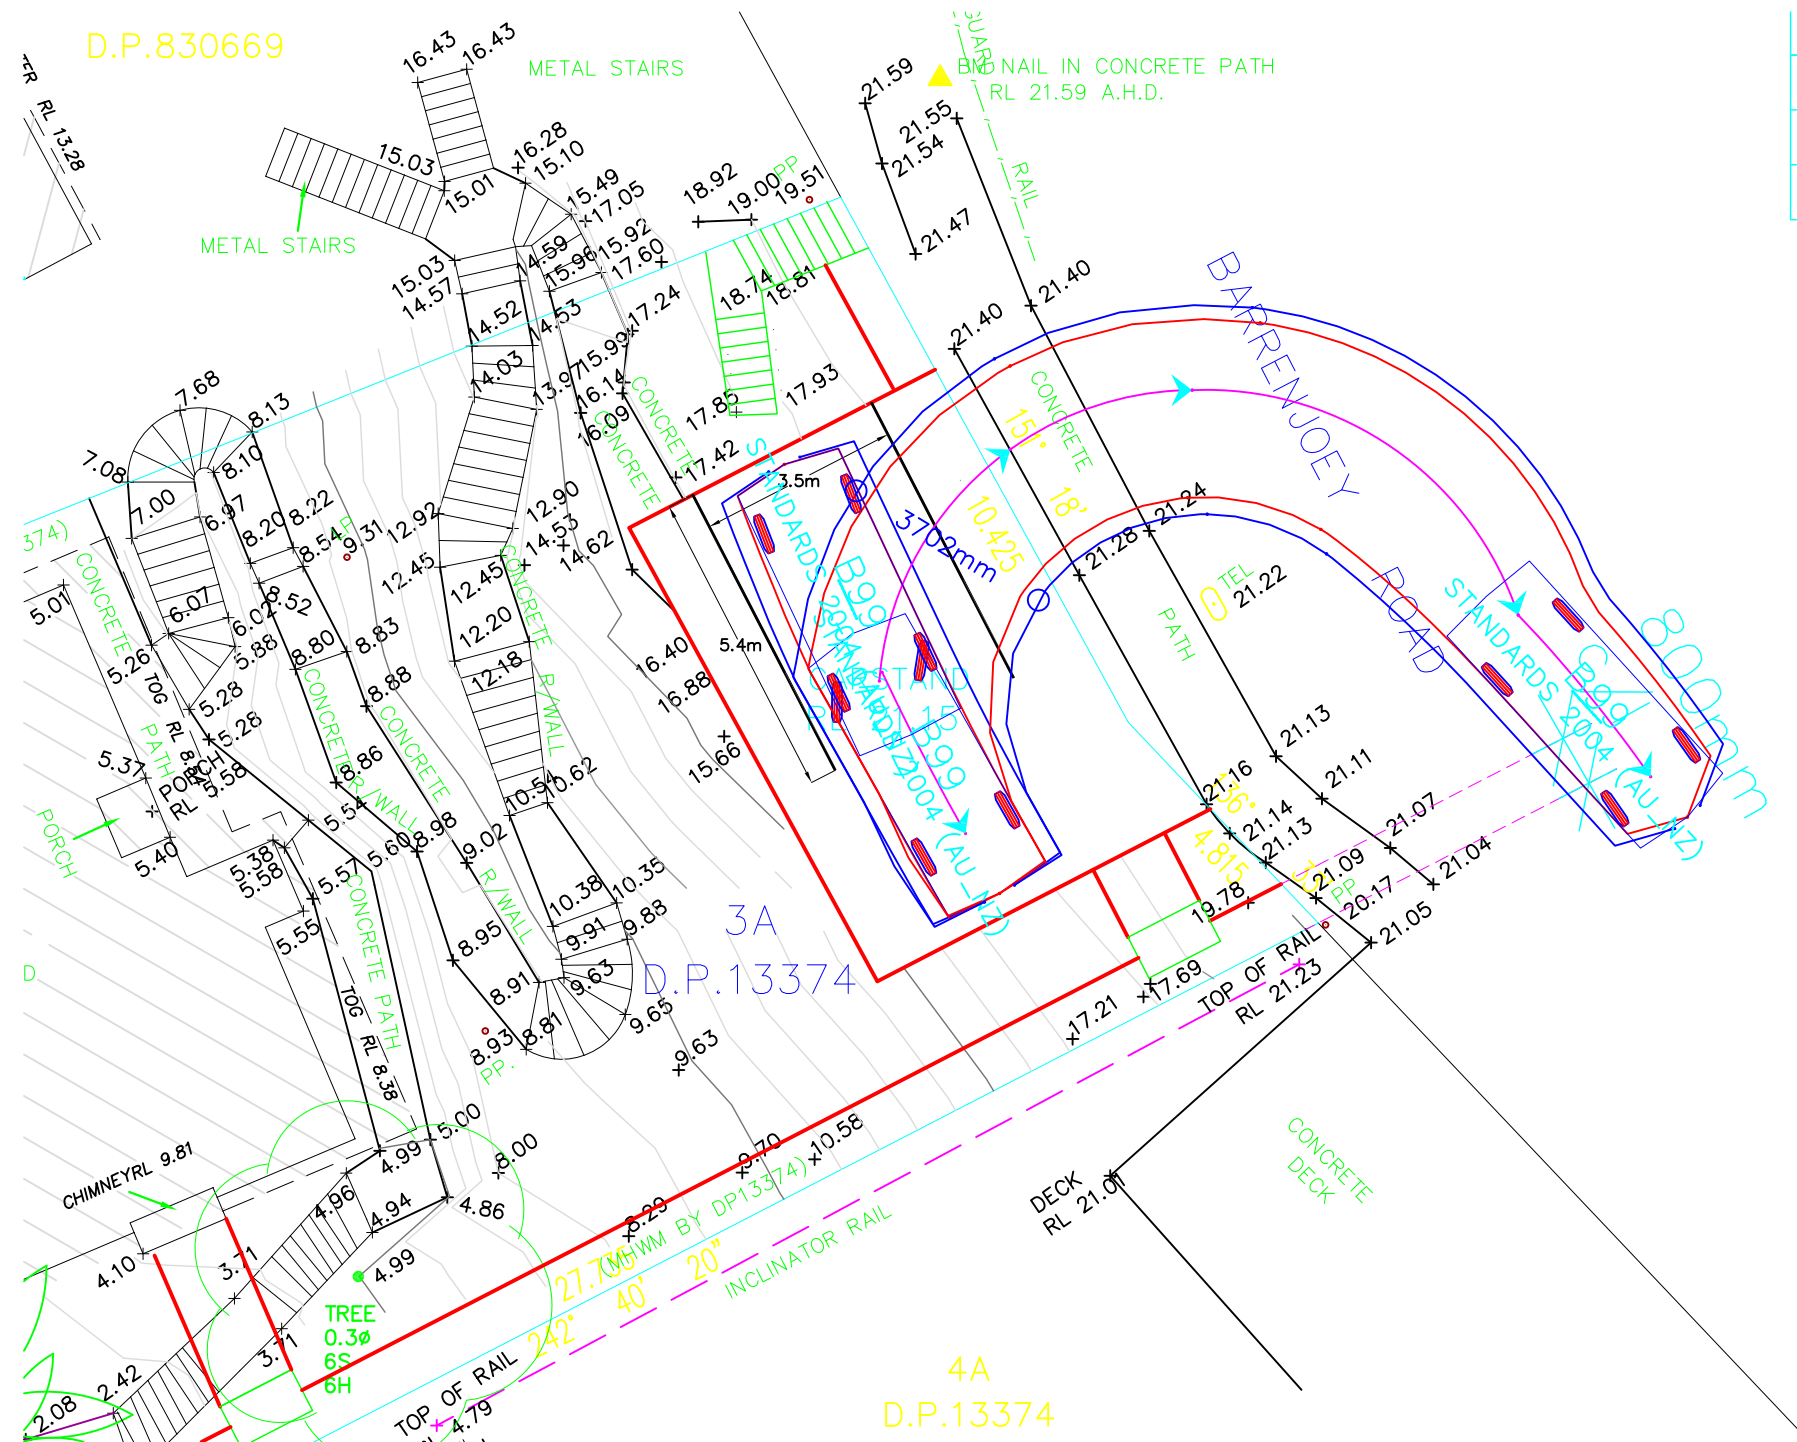

4A
D.P.13374