


58 FOREST WAY, FRENCHS FOREST NSW 2086




DWG. NO.	DRAWING REGISTER (CIVIL)
PDW.00	PUBLIC DOMAIN WORKS AND DOCUMENTATION
PDW.01	PROPOSED PUBLIC DOMAIN WORKS
PDW.02	PROPOSED PUBLIC DOMAIN WORK SECTIONS
PDW.03	COUNCIL'S STANDARD DRAWINGS

REVISIONS					REVISIONS					ARCHITECT		CLIENT		R E ENGINEERS RISE CONSULTING ENGINEERS PTY. LTD. A: G03 15-19 ATCHISON STREET, ST LEONARDS NSW 2073 E: admin@riseengineers.com.au P: (02) 8057 9109 		PROJECT																	
										WALSH ARCHITECTS		DAVID ATAIL				PROPOSED NEW SENIORS LIVING 58 FOREST WAY, FRENCHS FOREST, NSW 2086																	
												DRAWING TITLE																					
												PUBLIC DOMAIN WORKS AND DOCUMENTATIONS																					
No.					No.					No.		JOB No		DESIGNED		DRAWN		CHECKED		DRAWING No		SCALE		SIZE									
A					Z.G.					15/09/21		PRELIMINARILY ISSUE		O.S.						20124		Z.G.		Z.G.		O.S.		PDW.00		AS SHOWN		A1	
DATE					DATE					DATE		DATE		DATE		DATE		DATE		DATE		DATE		DATE		DATE		DATE		DATE			
DESCRIPTION					DESCRIPTION					DESCRIPTION		DESCRIPTION		DESCRIPTION		DESCRIPTION		DESCRIPTION		DESCRIPTION		DESCRIPTION		DESCRIPTION		DESCRIPTION		DESCRIPTION		DESCRIPTION			
APPD					APPD					APPD		APPD		APPD		APPD		APPD		APPD		APPD		APPD		APPD		APPD		APPD			

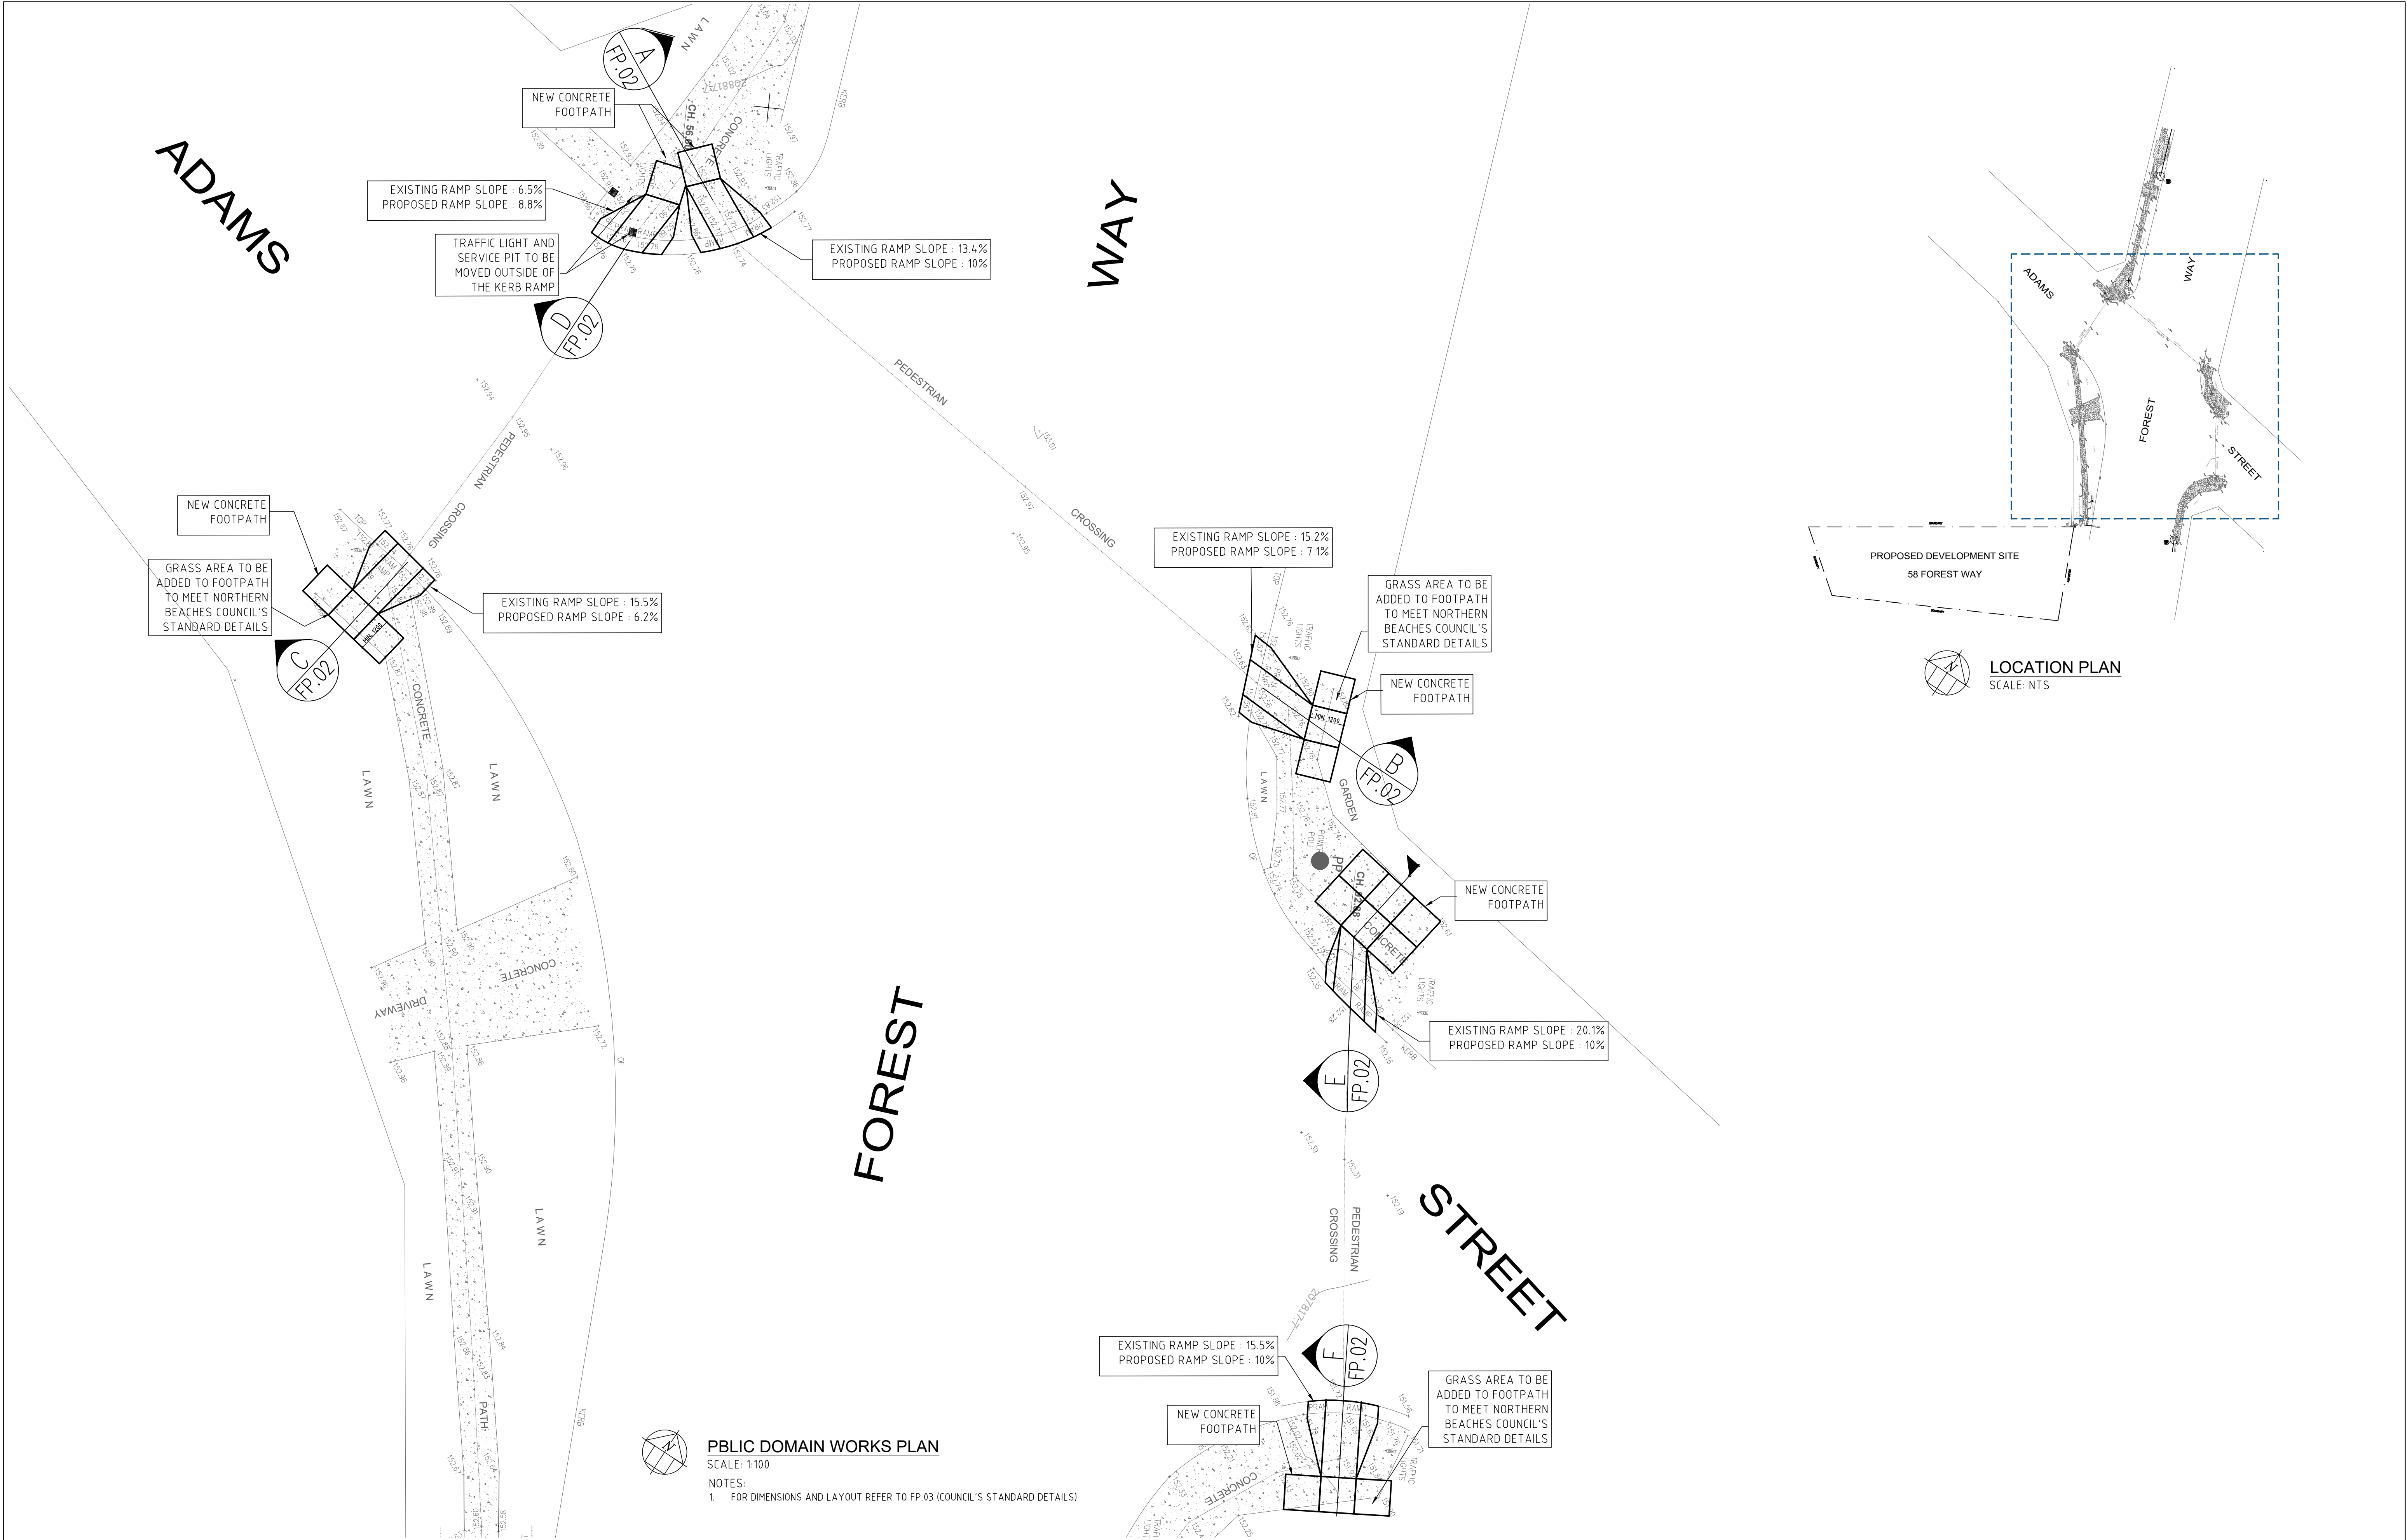


										ARCHITECT					CLIENT					WALSH ARCHITECTS DAVID ATAI					RISE ENGINEERS A: G03 15-19 ATCHISON STREET, ST LEONARDS NSW 2073 E: admin@riseengineers.com.au P: (02) 8057 9109  RISE CONSULTING ENGINEERS PTY. LTD.					PROJECT PROPOSED NEW SENIORS LIVING 58 FOREST WAY, FRENCHS FOREST, NSW 2086					DRAWING TITLE PROPOSED PUBLIC DOMAIN WORKS					JOB No 20124 DESIGNED Z.G. DRAWN Z.G. CHECKED O.S. DRAWING No PDW.01 SCALE AS SHOWN SIZE A1	
REVISIONS <table><tr><td></td><td></td><td></td><td></td><td></td></tr><tr><td></td><td></td><td></td><td></td><td></td></tr><tr><td></td><td></td><td></td><td></td><td></td></tr><tr><td></td><td></td><td></td><td></td><td></td></tr><tr><td>A</td><td>Z.G.</td><td>15/09/21</td><td>PRELIMINARILY ISSUE</td><td>O.S.</td></tr><tr><td>No.</td><td>BY</td><td>DATE</td><td>DESCRIPTION</td><td>APPD</td></tr></table>																									A	Z.G.	15/09/21	PRELIMINARILY ISSUE	O.S.	No.	BY	DATE	DESCRIPTION	APPD	REVISIONS <table><tr><td></td><td></td><td></td><td></td><td></td></tr><tr><td></td><td></td><td></td><td></td><td></td></tr><tr><td></td><td></td><td></td><td></td><td></td></tr><tr><td></td><td></td><td></td><td></td><td></td></tr><tr><td></td><td></td><td></td><td></td><td></td></tr><tr><td>No.</td><td>BY</td><td>DATE</td><td>DESCRIPTION</td><td>APPD</td></tr></table>																														No.	BY	DATE	DESCRIPTION	APPD															
A	Z.G.	15/09/21	PRELIMINARILY ISSUE	O.S.	
No.	BY	DATE	DESCRIPTION	APPD	
No.	BY	DATE	DESCRIPTION	APPD	

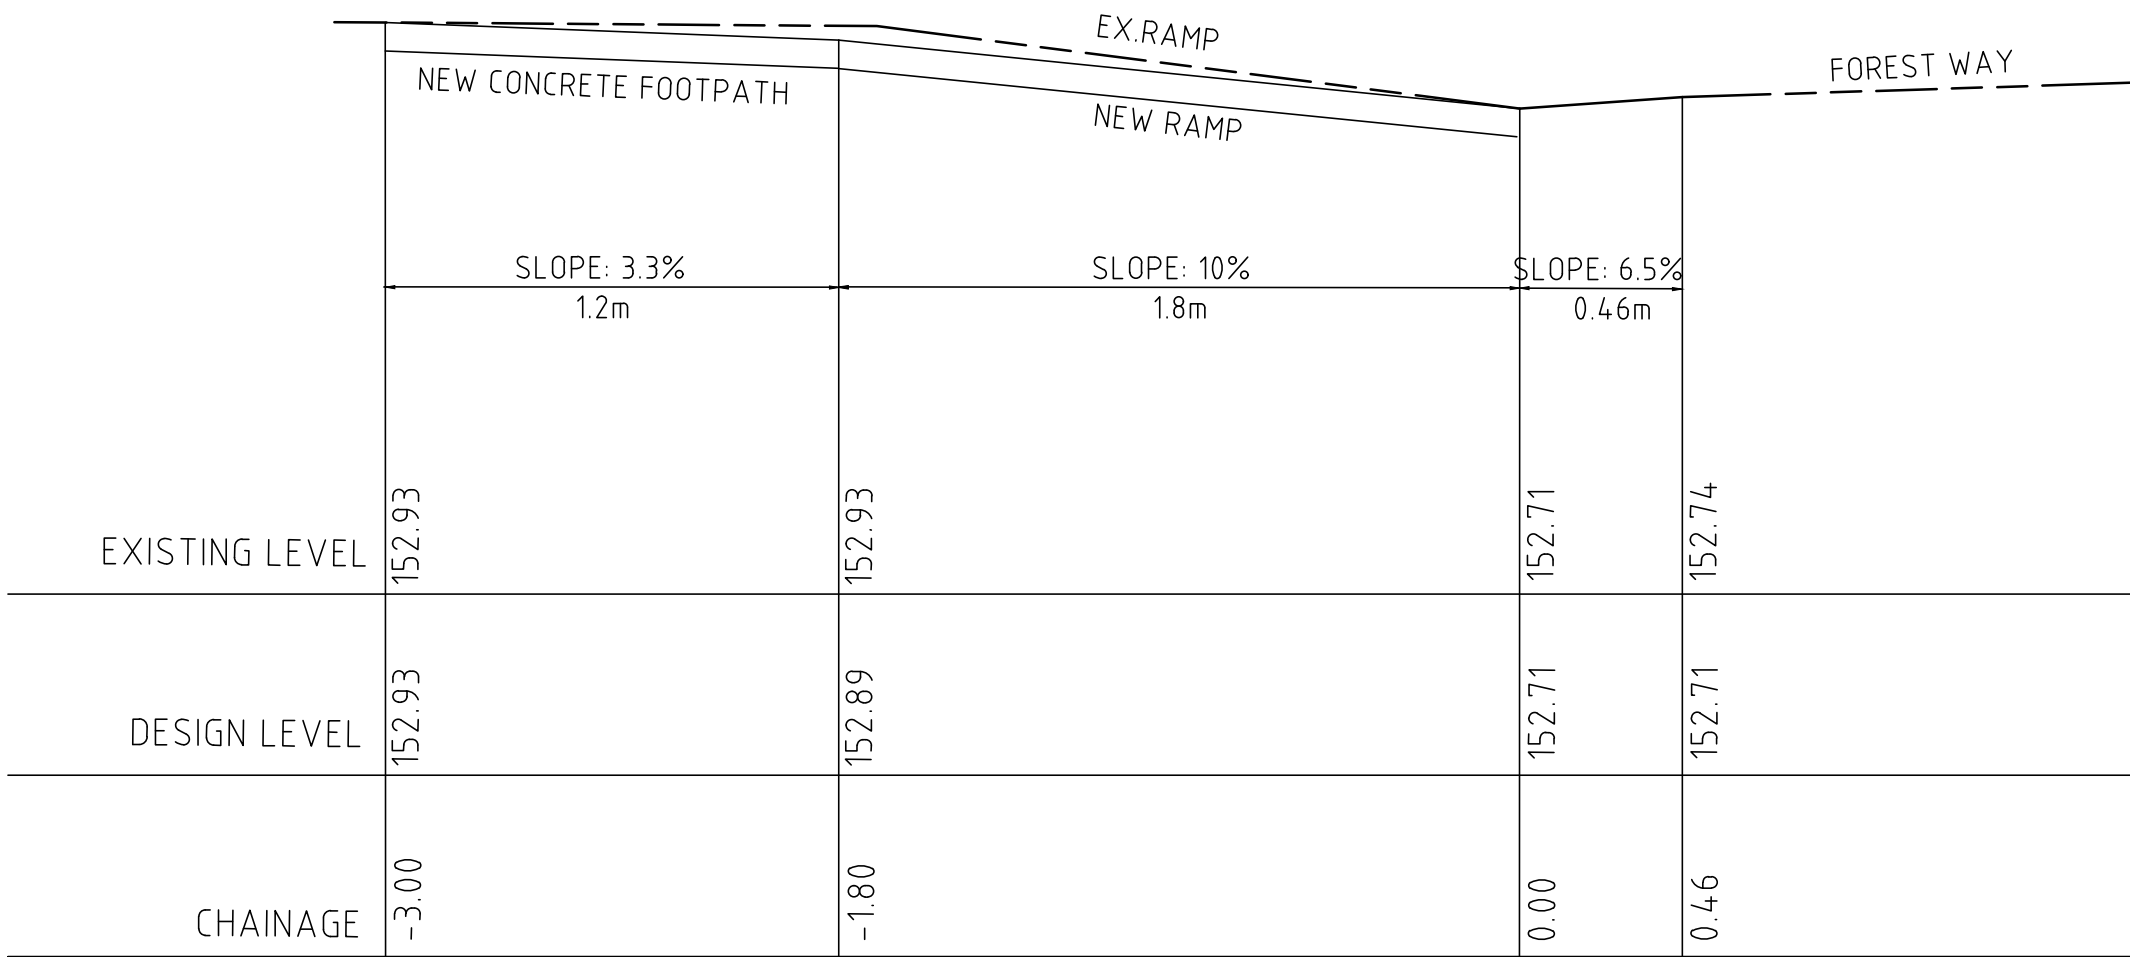


KERB RAMP SECTION A

SCALE:1:20

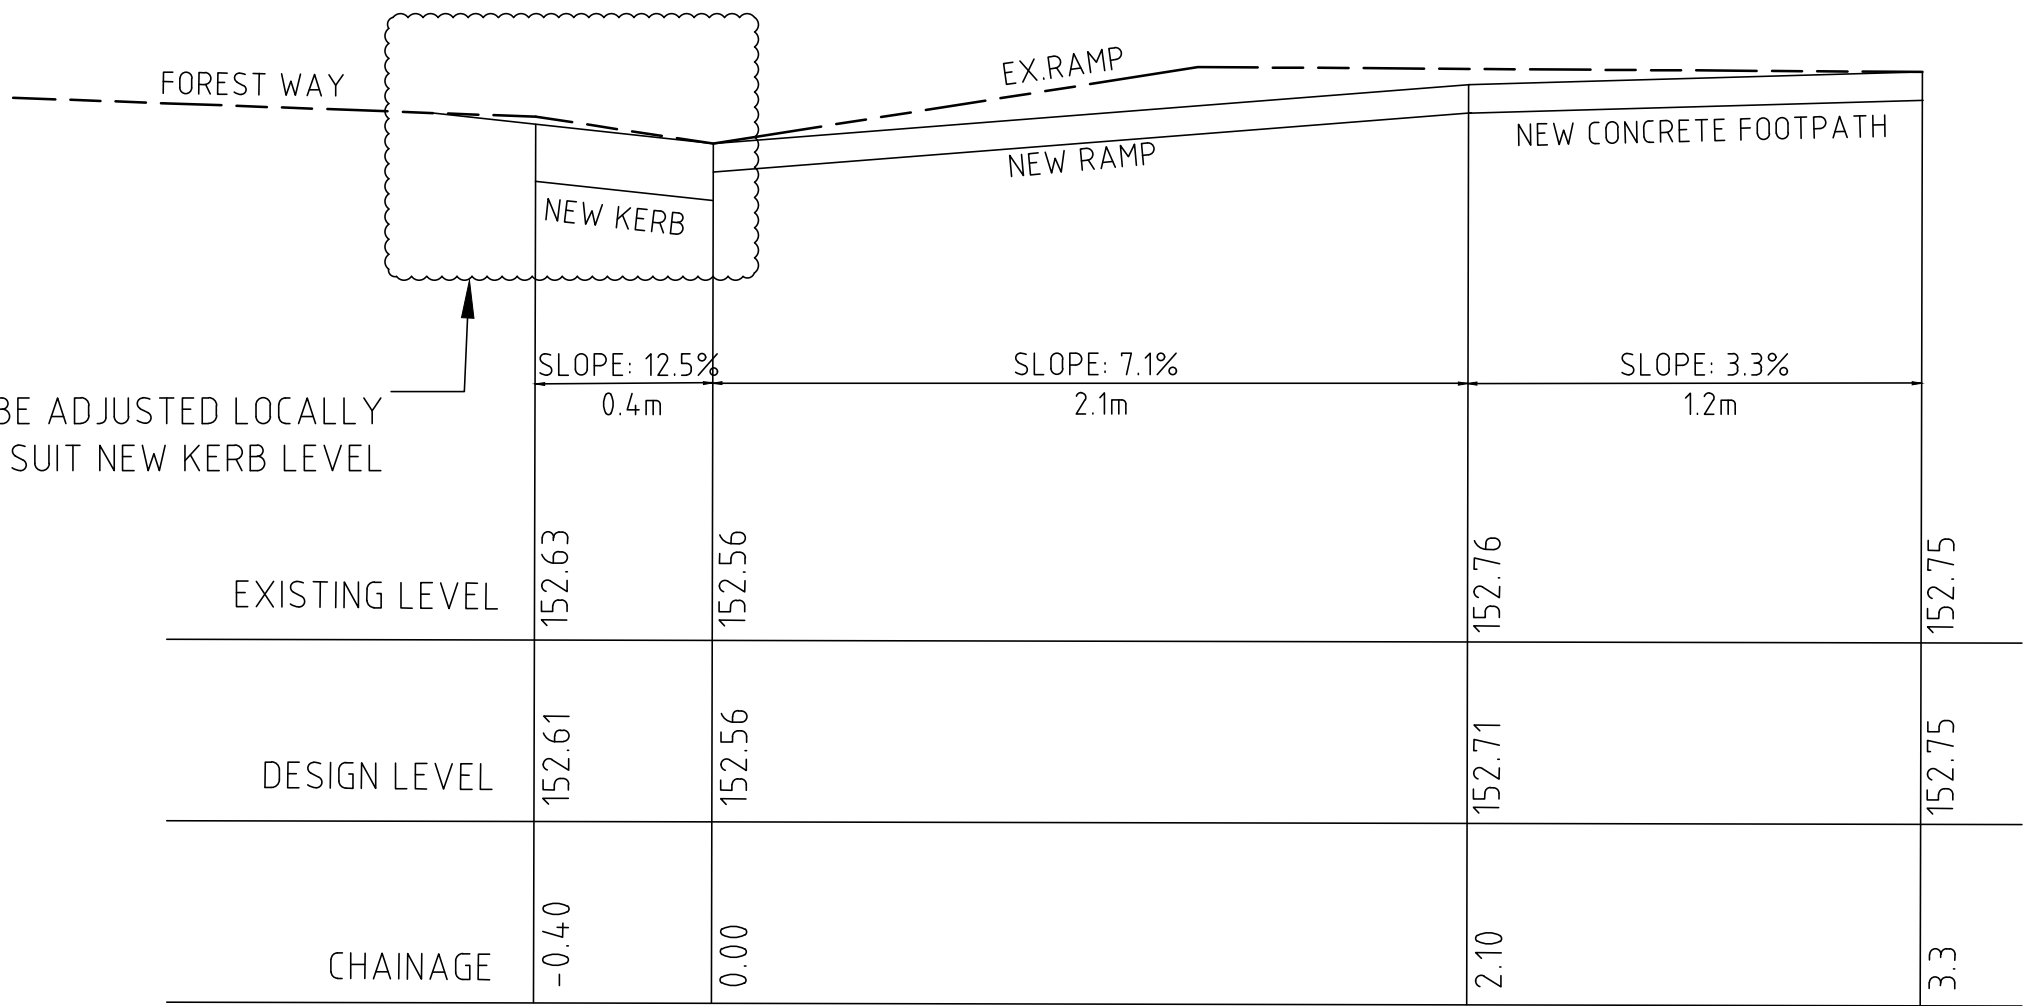


KERB RAMP SECTION B

SCALE:1:20

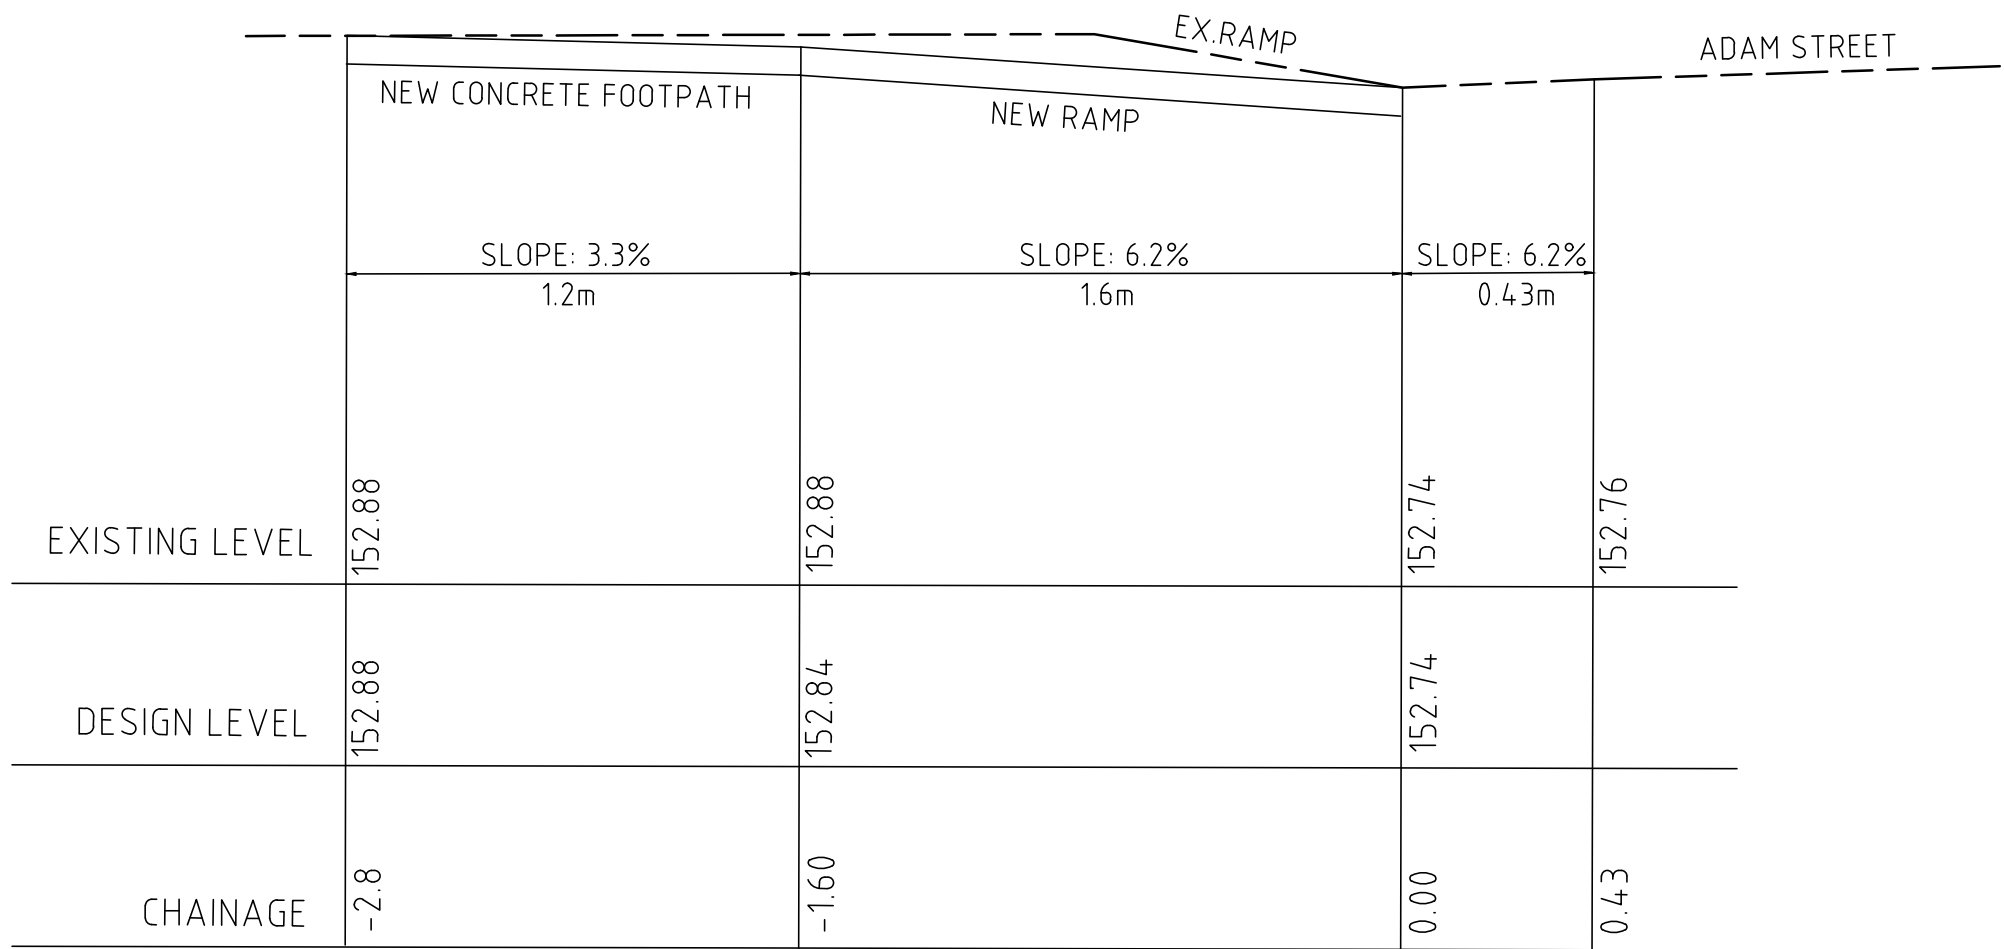


KERB RAMP SECTION C

SCALE:1:20

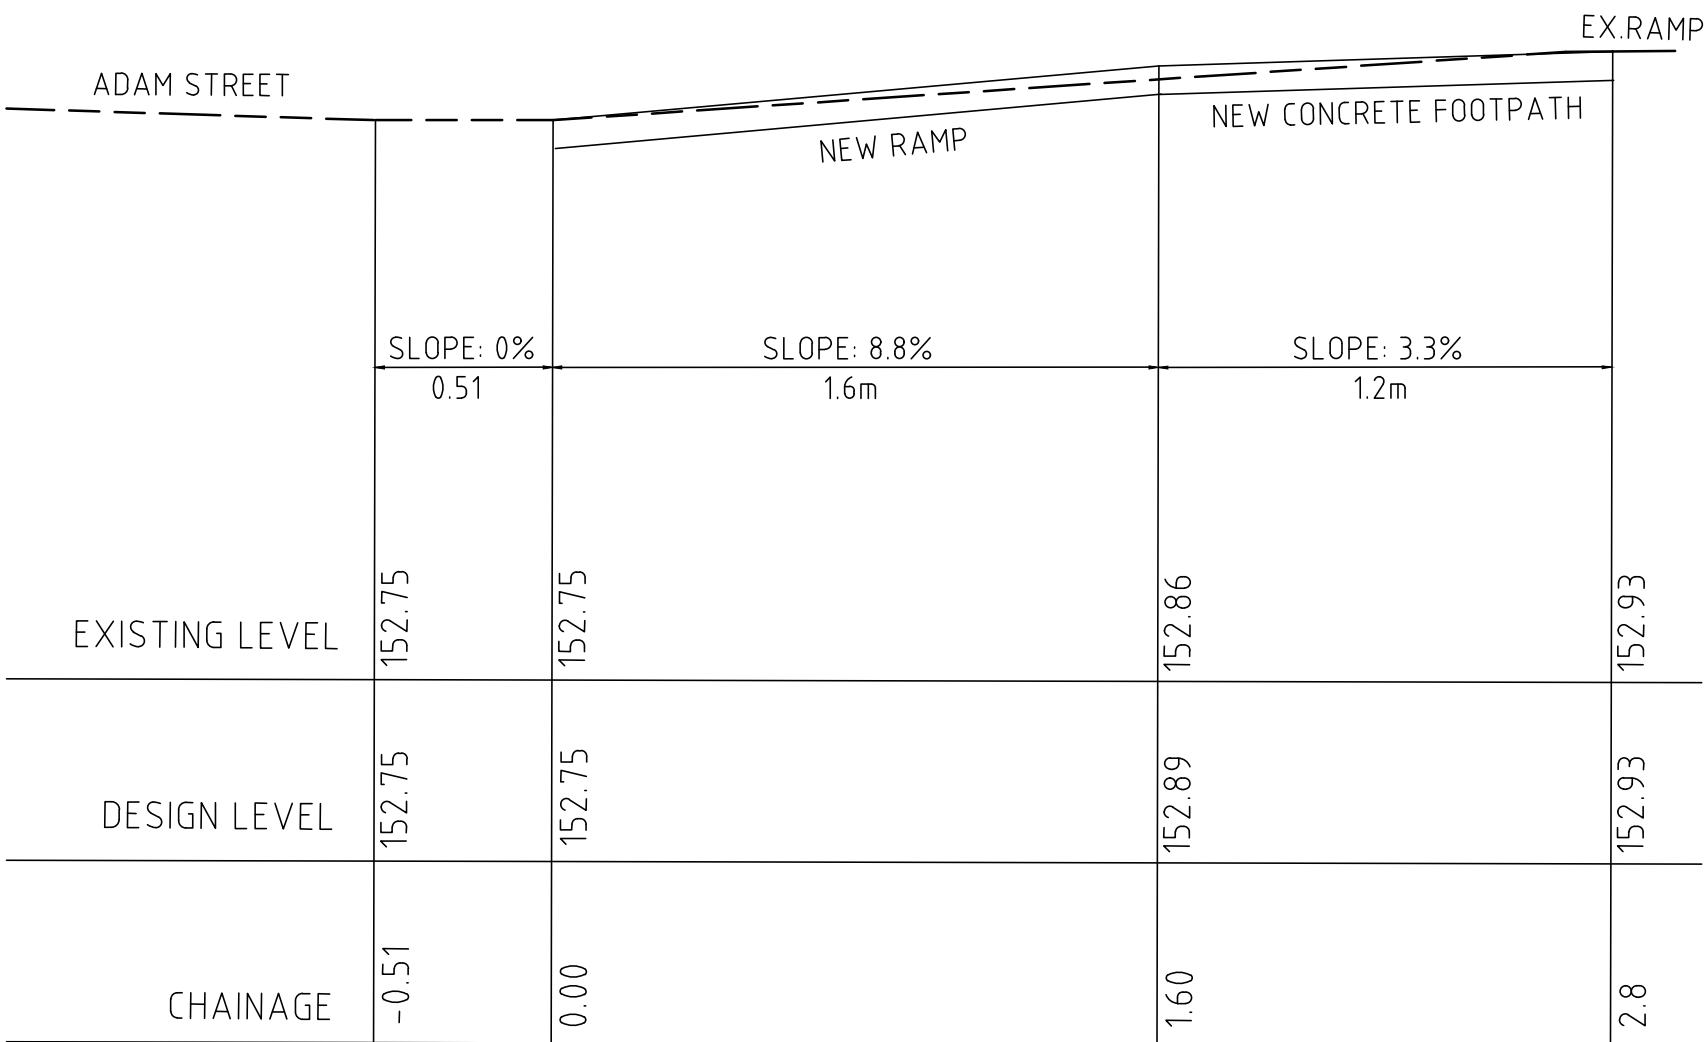


KERB RAMP SECTION D

SCALE:1:20

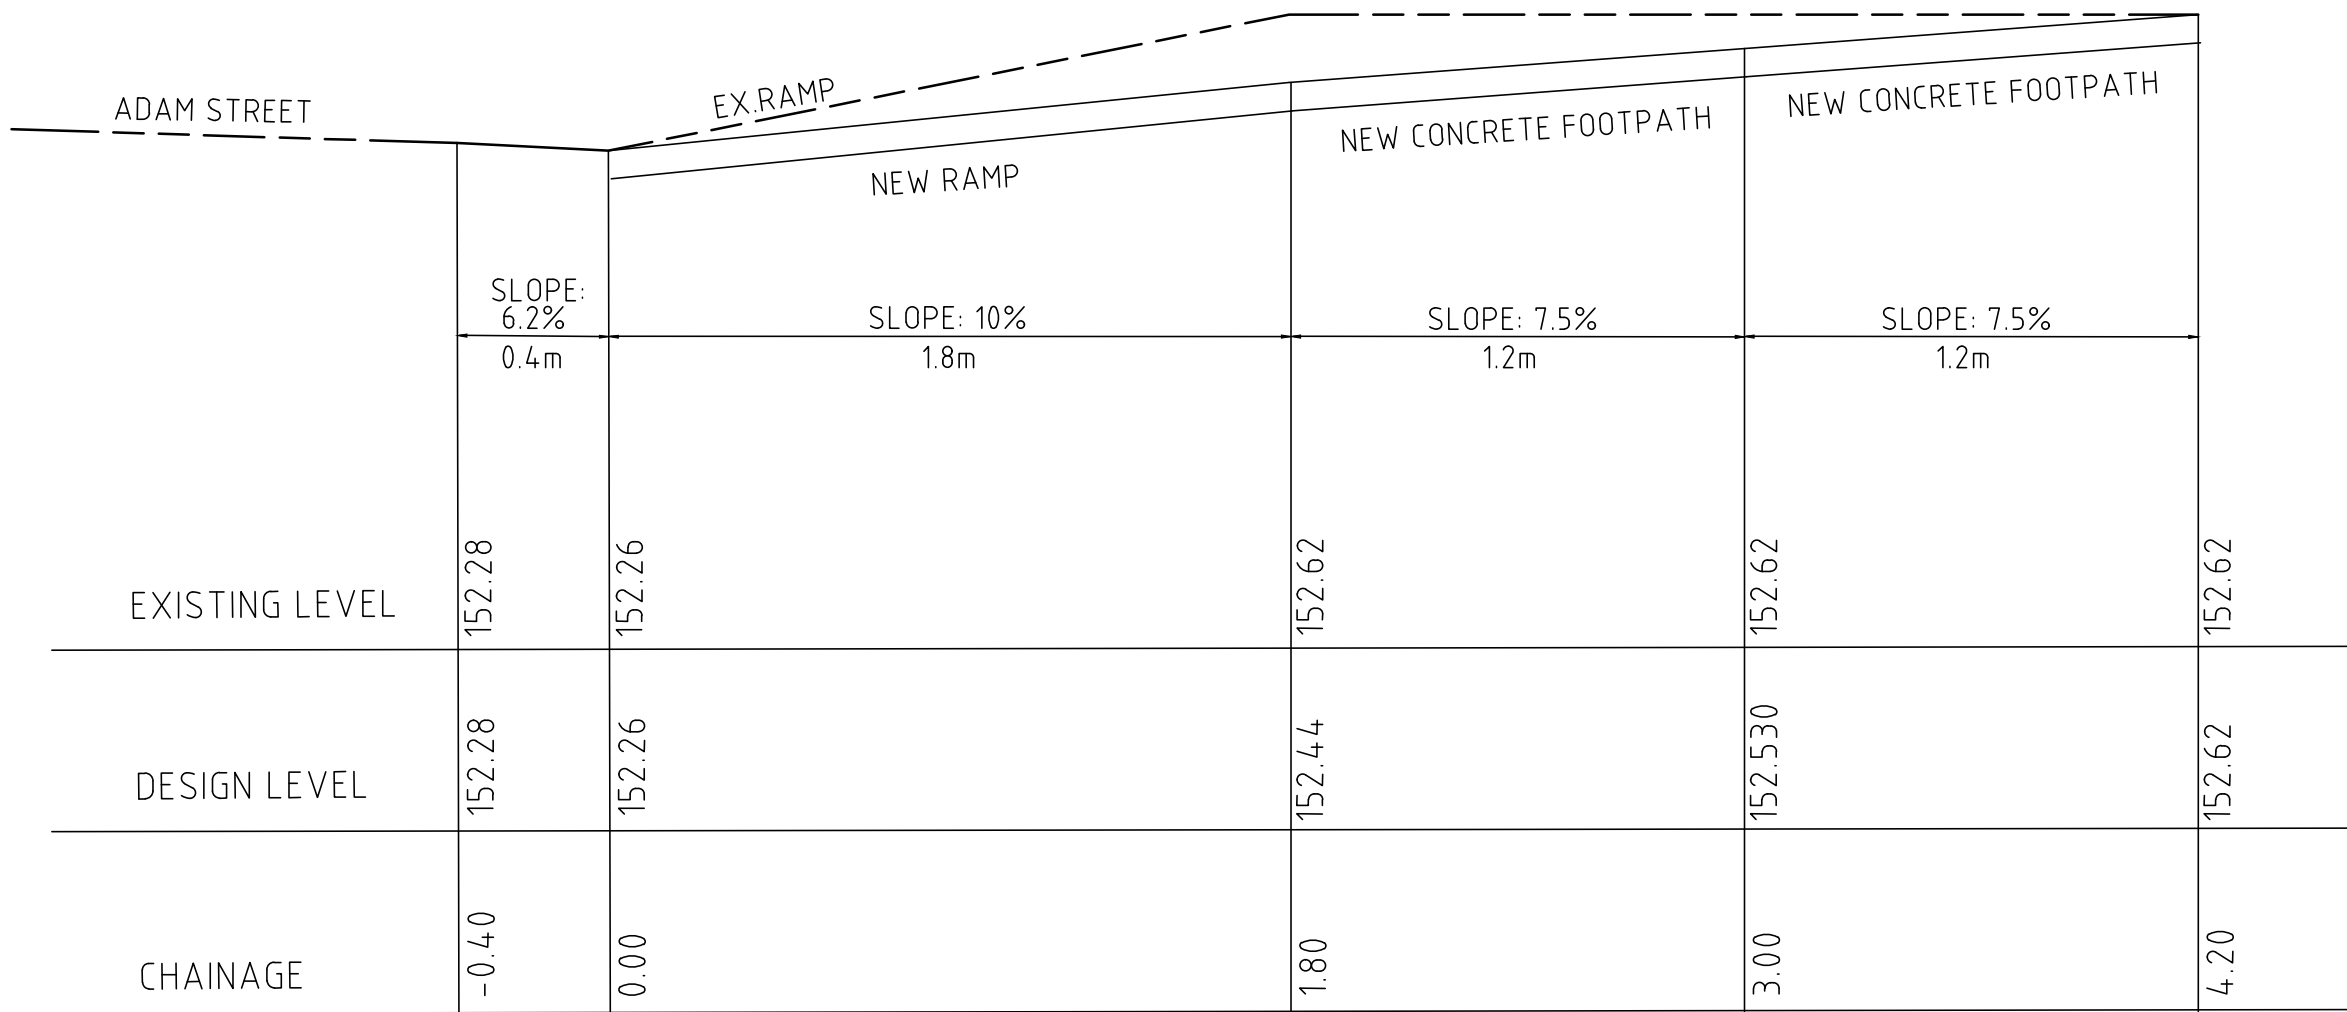

KERB RAMP SECTION E


SCALE:1:20

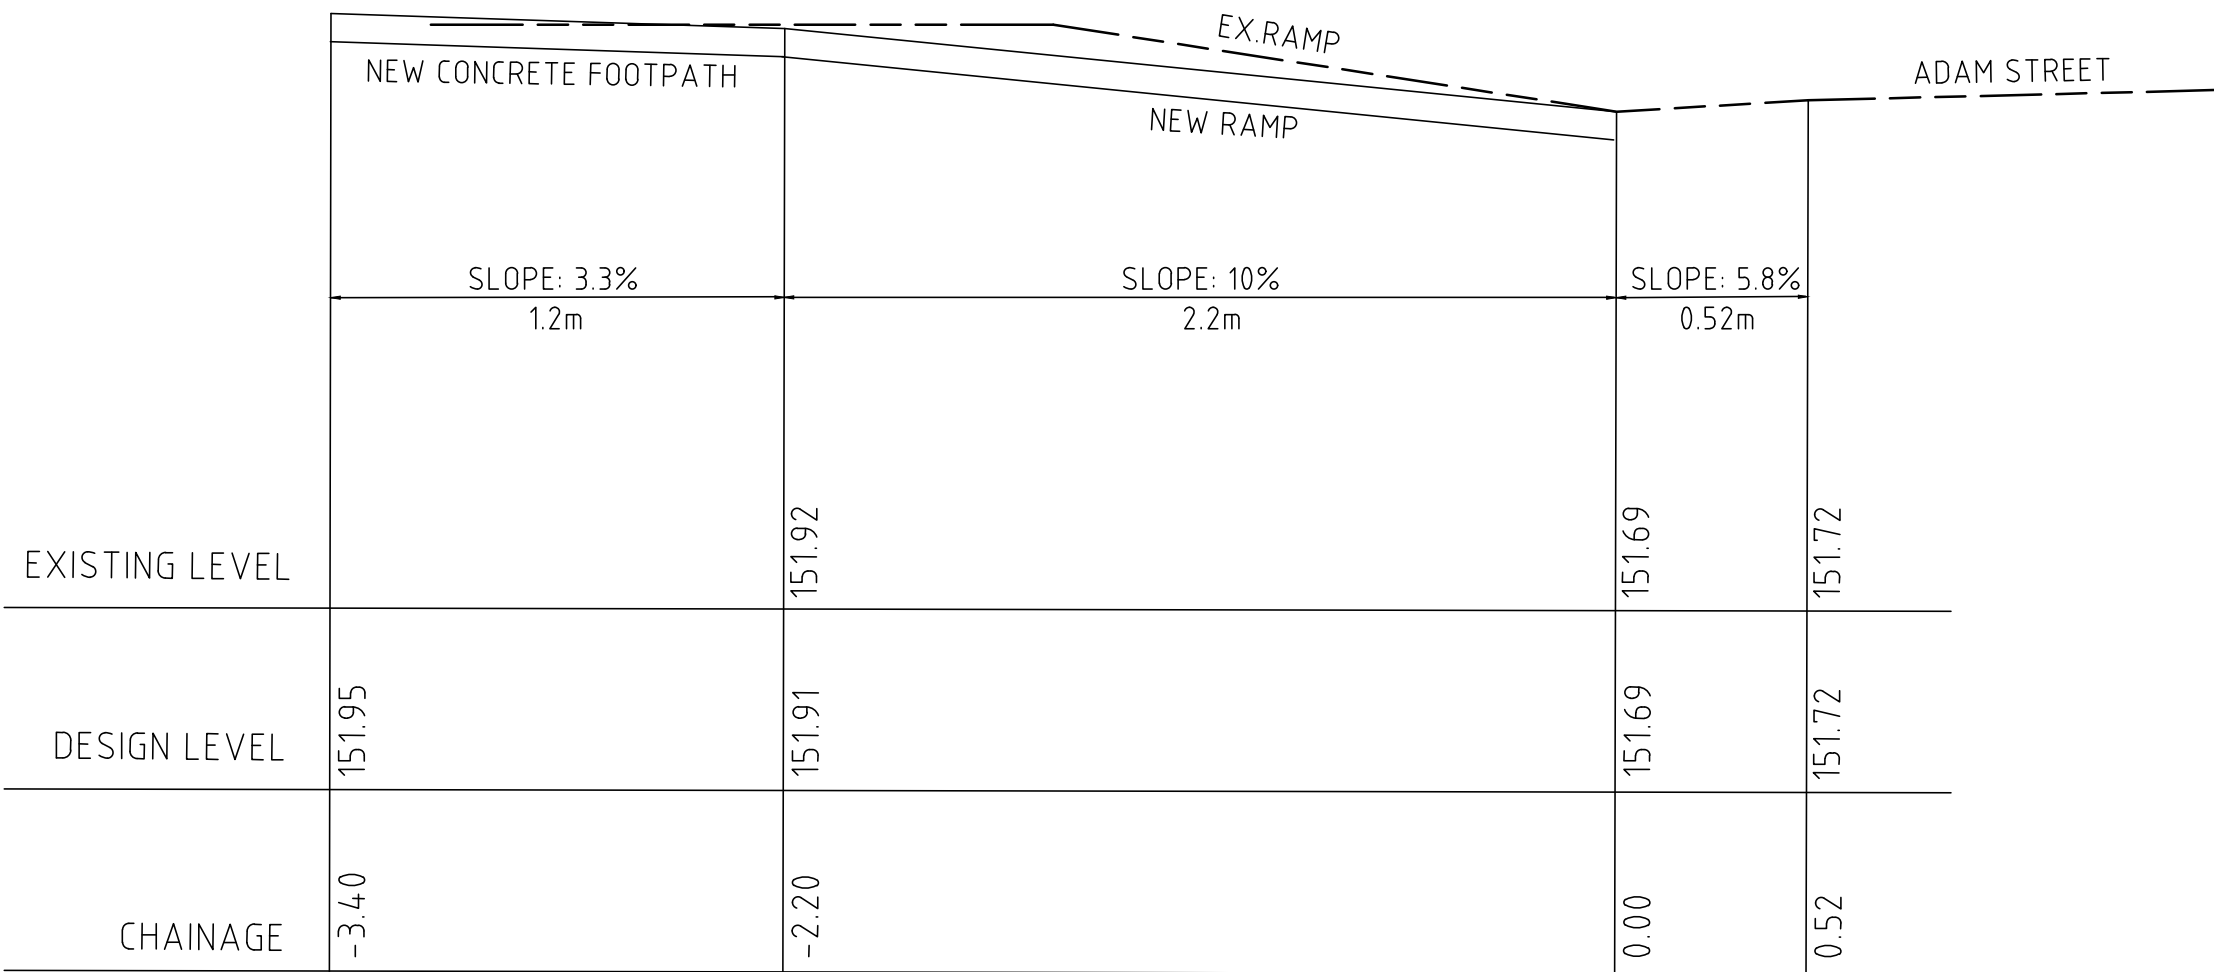

KERB RAMP SECTION F

SCALE:1:20

REVISIONS						REVISIONS						ARCHITECT				CLIENT				PROJECT																			
																DAVID ATAIL				 A: G03 15-19 ATCHISON STREET, ST LEONARDS NSW 2073 E: admin@riseengineers.com.au P: (02) 8057 9109 										PROPOSED NEW SENIORS LIVING 58 FOREST WAY, FRENCHS FOREST, NSW 2086									
A Z.G. 15/09/21 PRELIMINARILY ISSUE O.S.																				DRAWING TITLE PROPOSED PUBLIC DOMAIN WORK SECTIONS																			
No.		BY		DATE				DESCRIPTION		APPD		No.		BY		DATE				DESCRIPTION		APPD		JOB No		DESIGNED		DRAWN		CHECKED		DRAWING No		SCALE		SIZE			
																								20124		Z.G.		Z.G.		O.S.		PDW.02		AS SHOWN		A1			

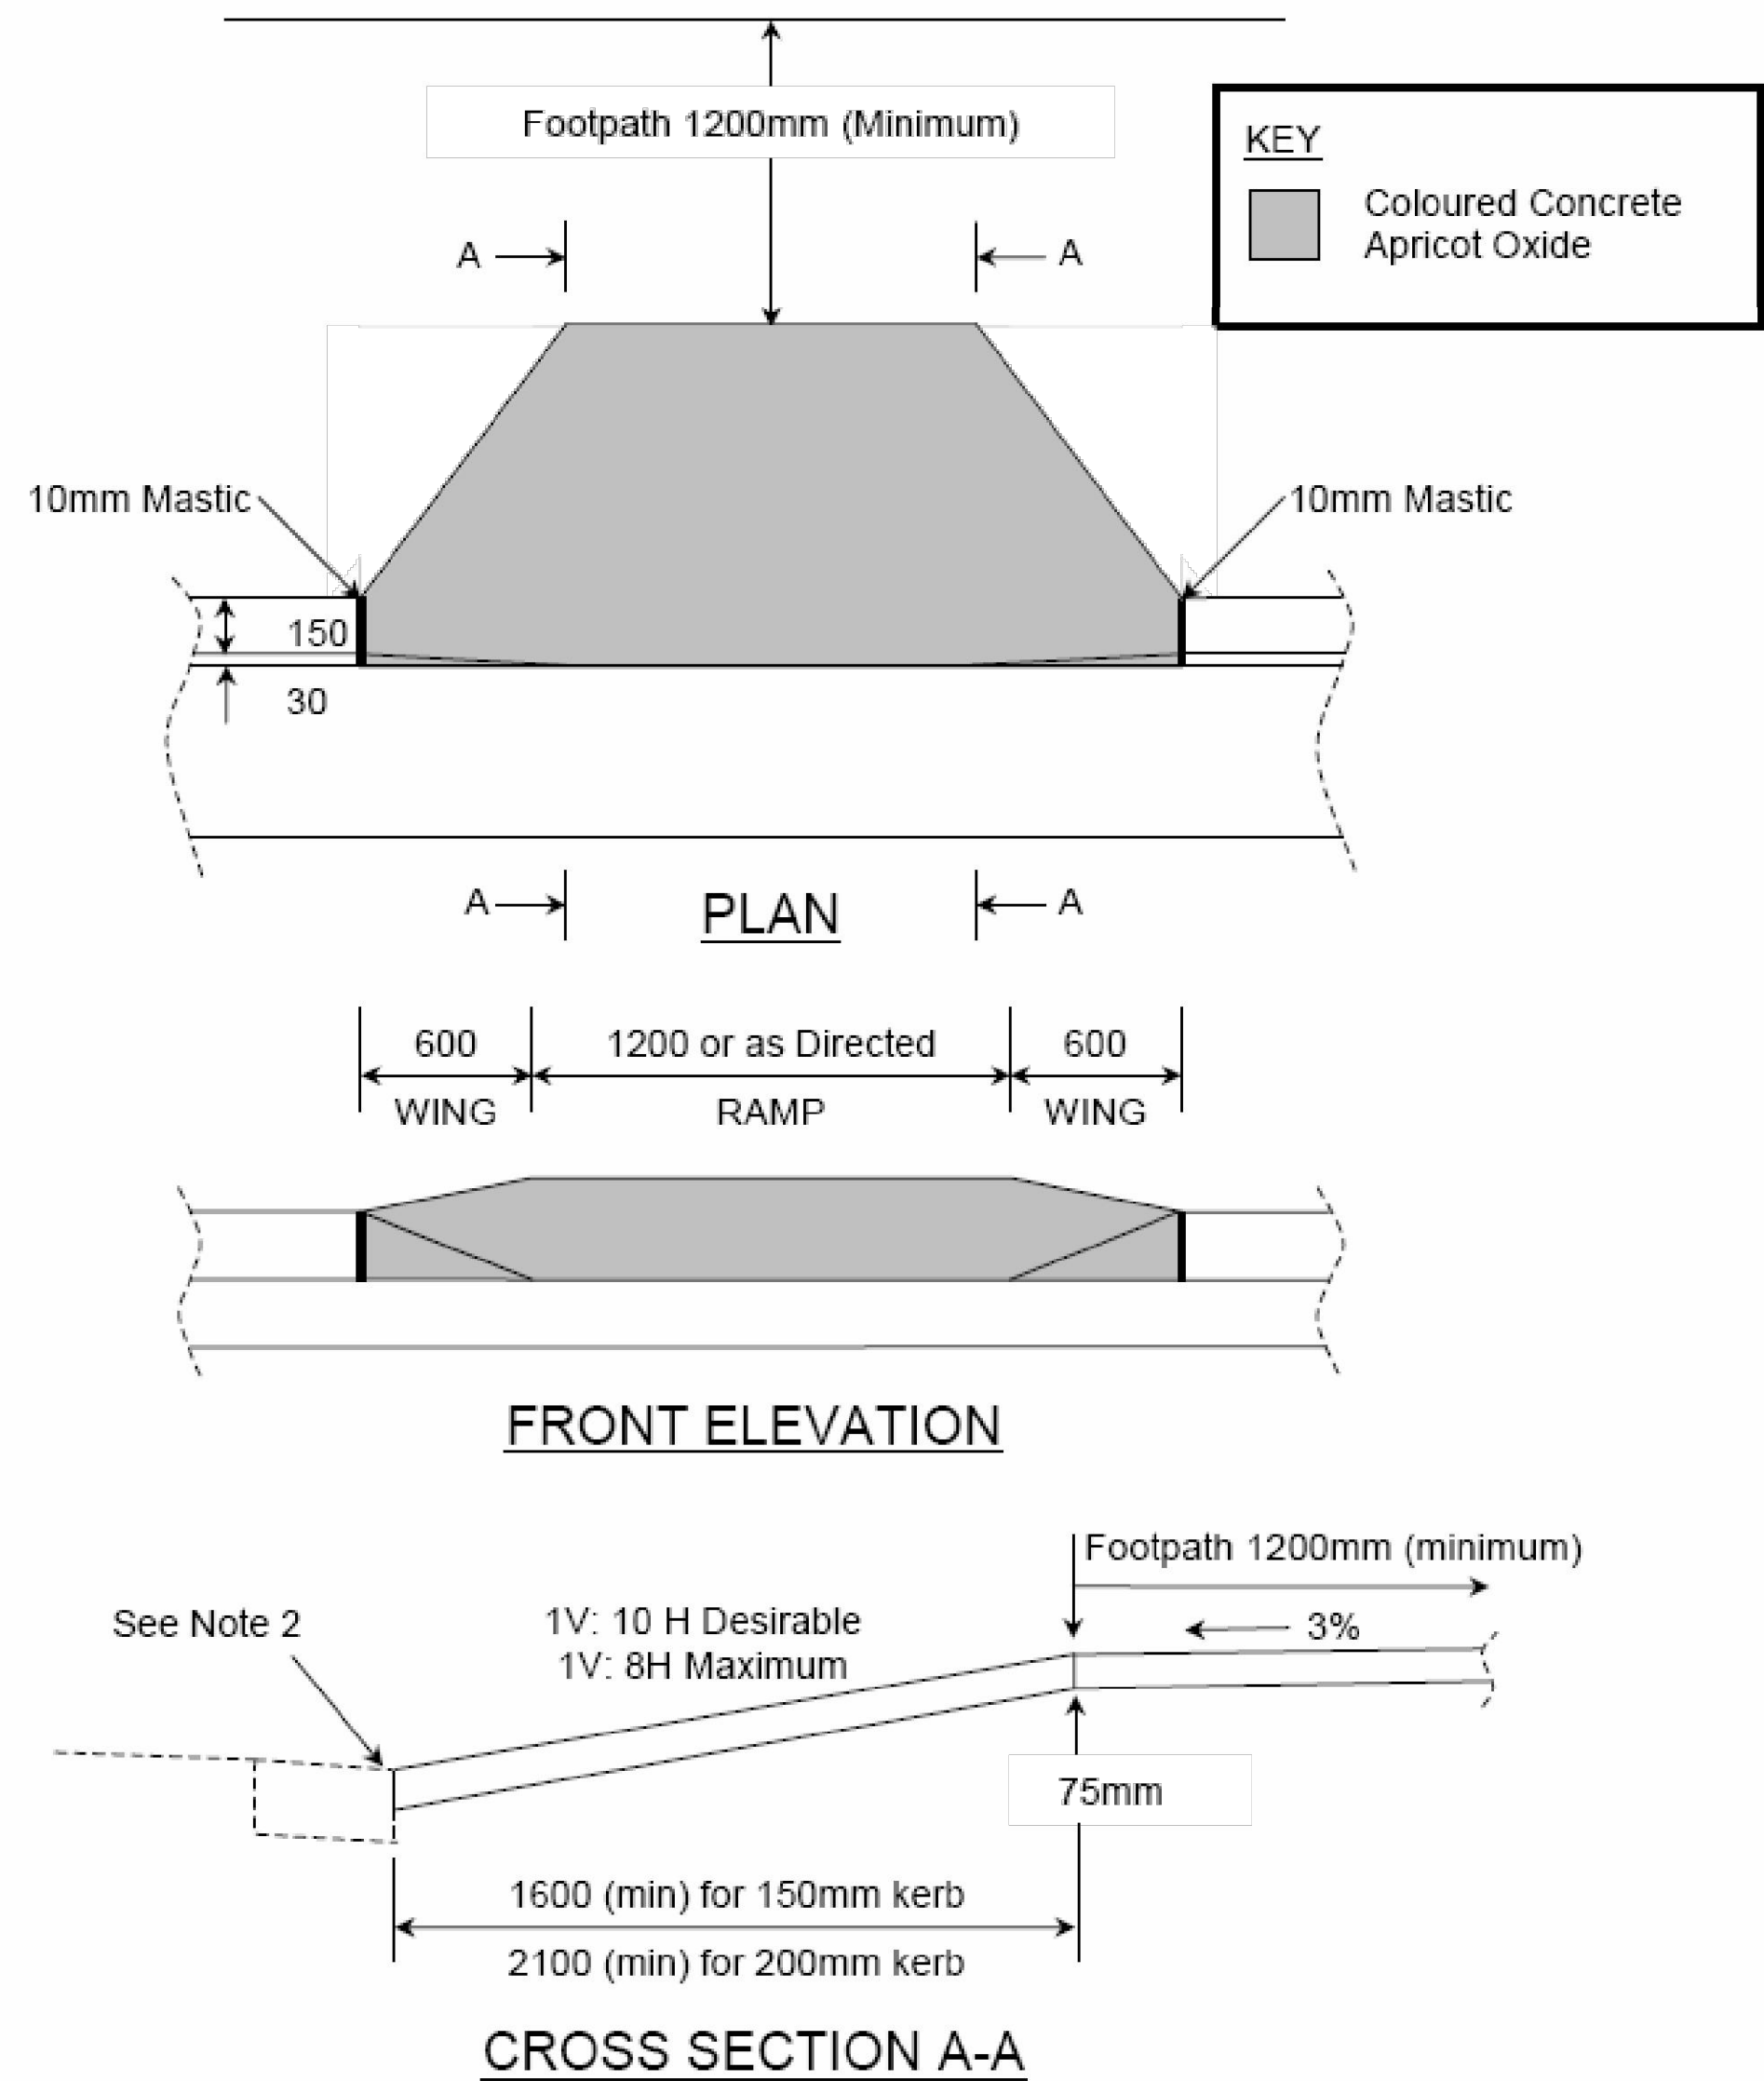

NOTES:

- Surface finish of the pedestrian kerb ramp shall be rough broom finished **APRICOT COLOURED** concrete, except if there is coloured paving adjacent, then the finish shall be rough broom finished plain concrete. All exposed edges shall be neatly rounded with a proper edging tool forming a 50mm margin. Concrete shall have a minimum compressive strength of 25MPa at 28 days.
- The contractor shall place a 75mm deep saw cut in the gutter invert and remove kerb, unless directed by Council or Accredited Certifier (Civil Works) to remove integral kerb and gutter.
- The subgrade shall be thoroughly compacted by the use of vibratory compaction equipment until it shows no signs of movement, or as directed by Council.
- When considering kerb ramp locations the number and position of ramps is to be determined after considering the general movement of pedestrians, location of marked foot crossings and the position of any existing obstacles such as traffic signals, gully pits, etc. The location of kerb ramps must ensure that users are not put at risk from traffic of any kind, bearing in mind that a disabled person's crossing time may be longer than that of persons having full mobility.
- Kerbing and guttering to be constructed in accordance with Council Plan A4 2276A
- Where the existing footpath alignment is at the rear of kerb the wing shall be extended to 1200mm for 150mm high kerb, and 1600mm for 200mm high kerb, or as directed by Council.

Not to Scale. All Dimensions in Millimetres.

WARRINGAH COUNCIL	Plan No.
Standard Kerb Access Ramp Detail	A4 7284

AMENDED: Nov 1994, Feb 2000, Dec 2006

REVISIONS						ARCHITECT						CLIENT						PROJECT					
																		PROPOSED NEW SENIORS LIVING					
																		58 FOREST WAY, FRENCHS FOREST, NSW 2086					
																		COUNCIL'S STANDARD DRAWINGS					
																		JOB No					
																		DESIGNED					
																		20124					
																		Z.G.					
																		Z.G.					
																		O.S.					
																		PDW.03					
																		SCALE					
																		AS SHOWN					
																		SIZE					
																		A1					