

NORTHERN BEACHES  
COUNCIL

THIS PLAN IS TO BE READ IN  
CONJUNCTION WITH

Endorsement Date: 18/07/2018

DA2018/0844

PROJECT  
CONSULTANTS WA

P T Y L T D  
ACN 602 924 336 ABN 40 415 457 574  
CONTACT No 0430 466 223



**CALTEX**

Caltex Australia Petroleum Pty Ltd

COPYRIGHT  
THIS DRAWING & DESIGN MUST NOT BE COPIED IN WHOLE OR PART WITHOUT THE  
WRITTEN CONSENT OF CALTEX AUSTRALIA PETROLEUM PTY LTD.

REV.	BY	DATE	DESCRIPTION OF CHANGE
A	TD	08.05.18	ISSUED
REVISION			

PROJECT


MANLY - NSW  
PITTWATER ROAD  
CNR STEINTON STREET

TITLE

SITE: PLAN  
PROPOSED

SCALE		APPROVED		DATE
1:250				
SIZE	DRAWING No.	REV.		
A3	22297-A100	A		

0 2.5m 5 7.5 10 12.5

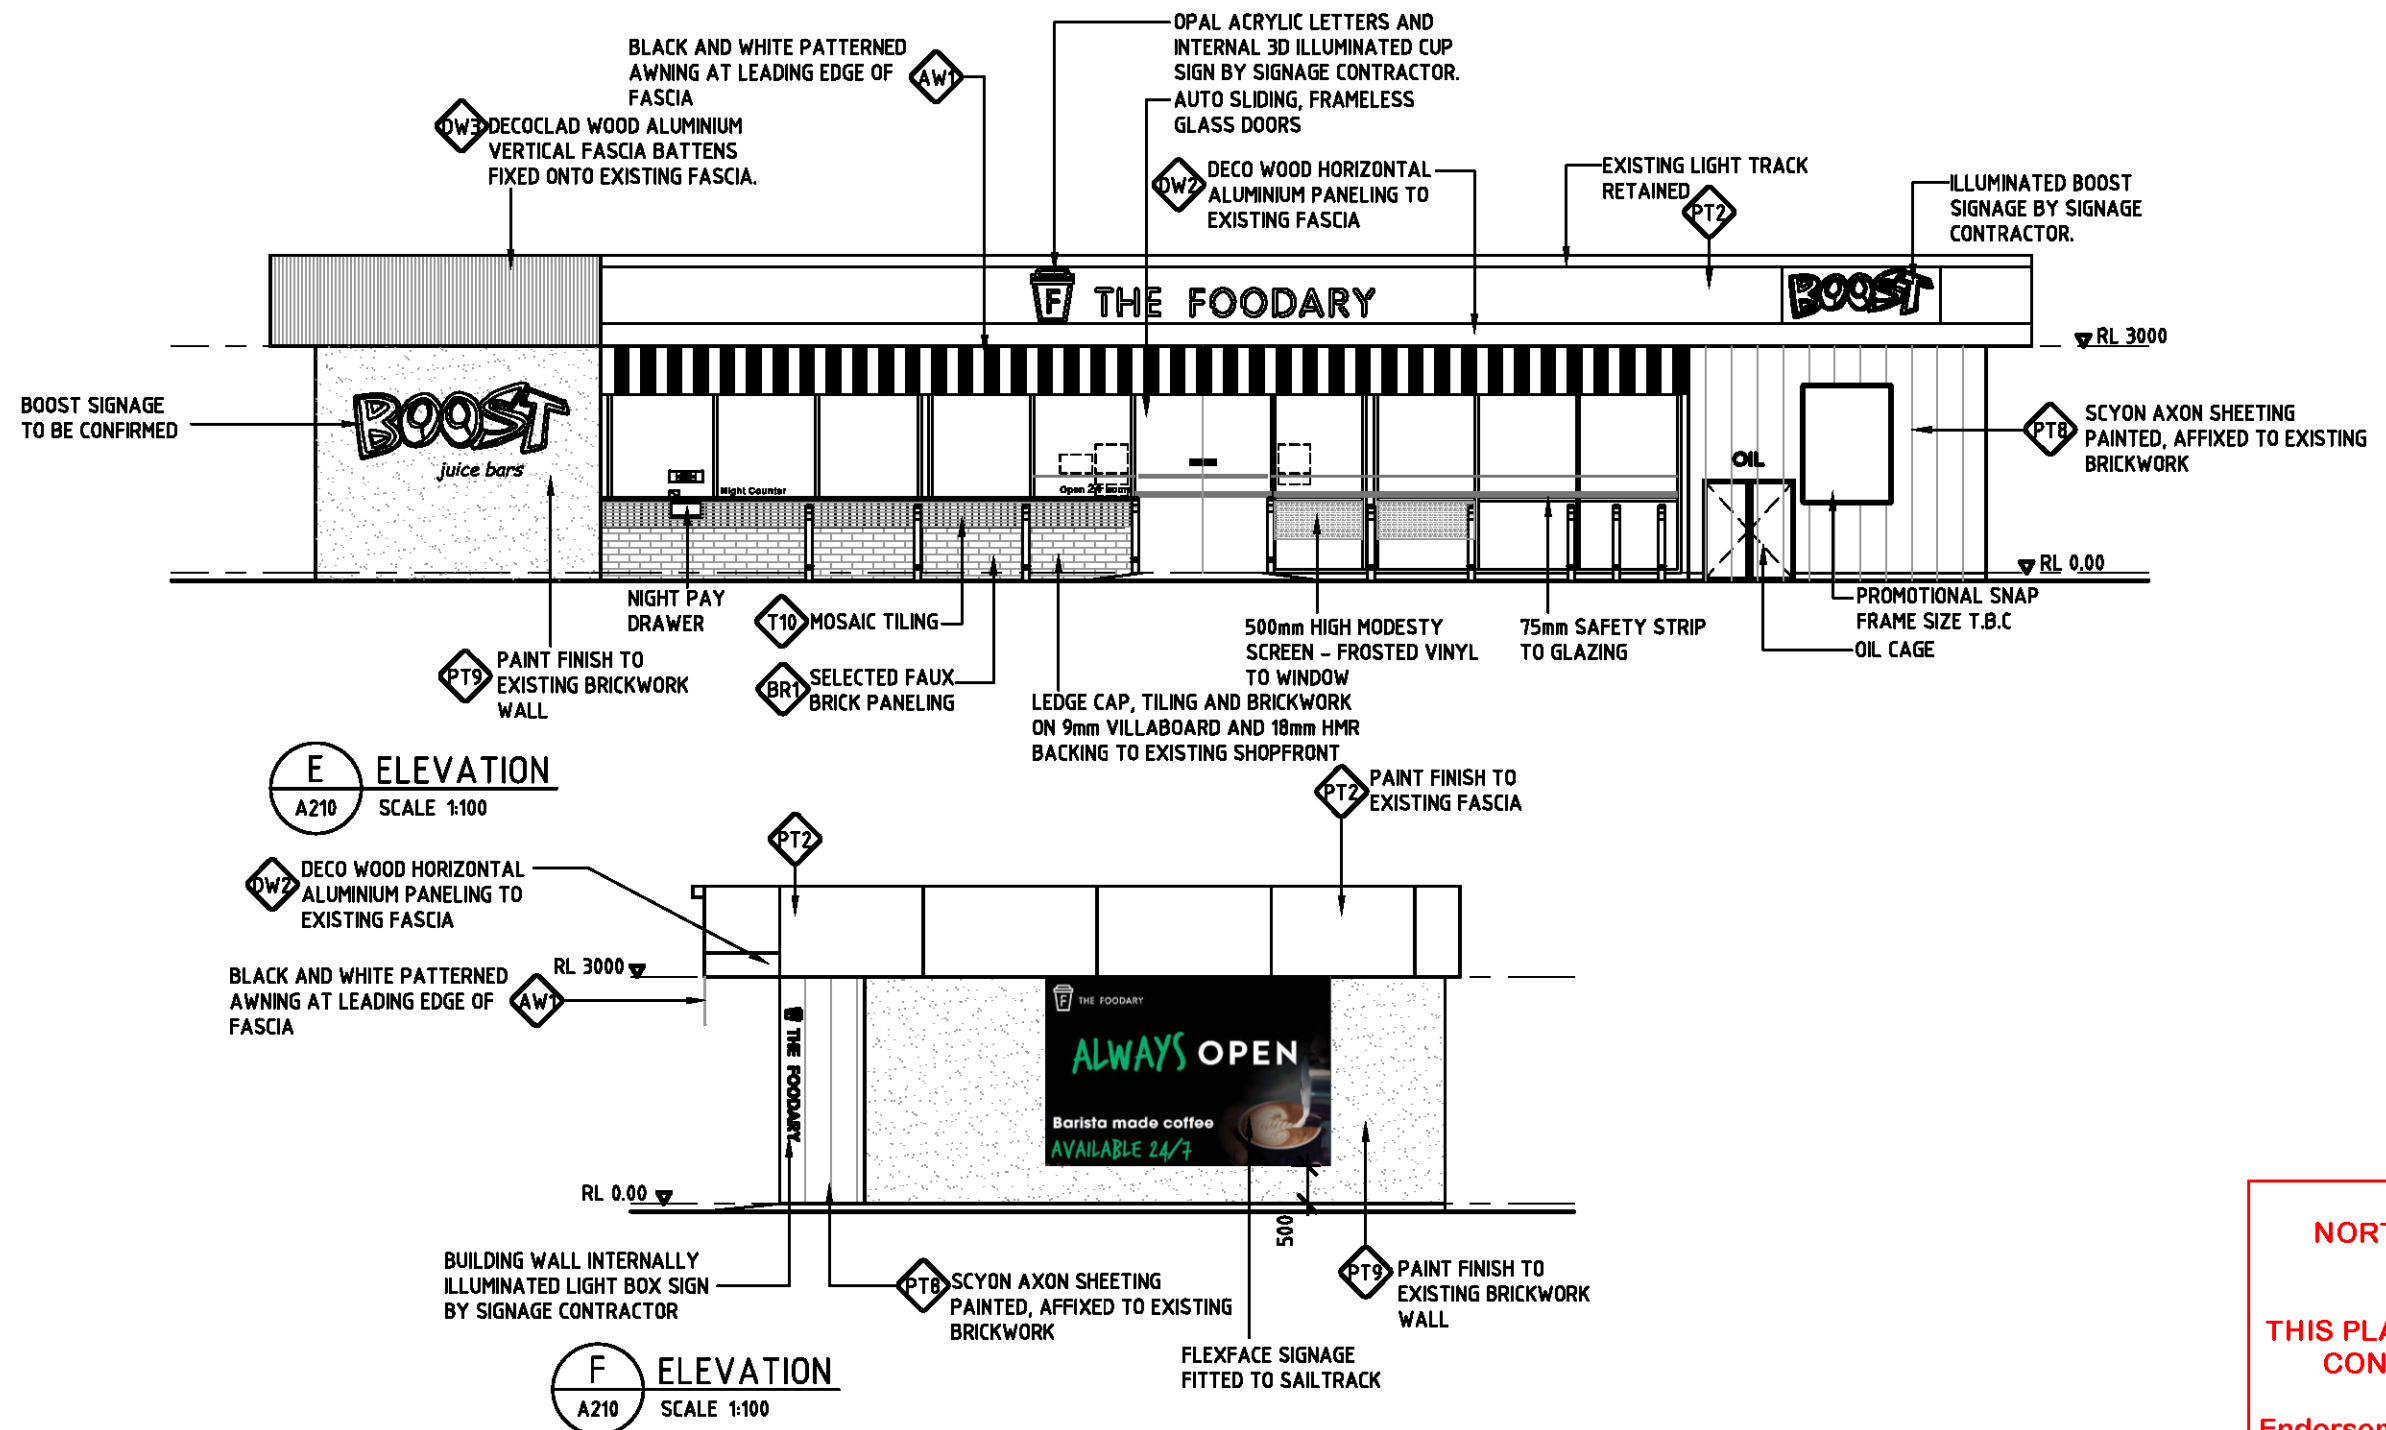

NORTHERN BEACHES  
COUNCIL

THIS PLAN IS TO BE READ IN  
CONJUNCTION WITH

Endorsement Date: 18/07/2018

DA2018/0844



PROJECT  
CONSULTANTS WA

P T Y L T D  
ACN 602 924 336 ABN 40 415 457 574  
CONTACT No 0430 466 223



**CALTEX**

Caltex Australia Petroleum Pty Ltd

COPYRIGHT  
THIS DRAWING & DESIGN MUST NOT BE COPIED IN WHOLE OR PART WITHOUT THE  
WRITTEN CONSENT OF CALTEX AUSTRALIA PETROLEUM PTY LTD.

REV.	BY	DATE	DESCRIPTION OF CHANGE
A	TD	08.05.18	ISSUED
REVISION			

PROJECT

MANLY - NSW  
PITTWATER ROAD  
CNR STEINTON STREET



TITLE

SHOP : ELEVATIONS  
PROPOSED  
SHEET 1

SCALE	APPROVED	DATE
1:100		
SIZE	DRAWING No.	REV.
A3	22297-A216	A



\* INTERNALLY ILLUMINATED  
ACRYLIC SIGN BOX

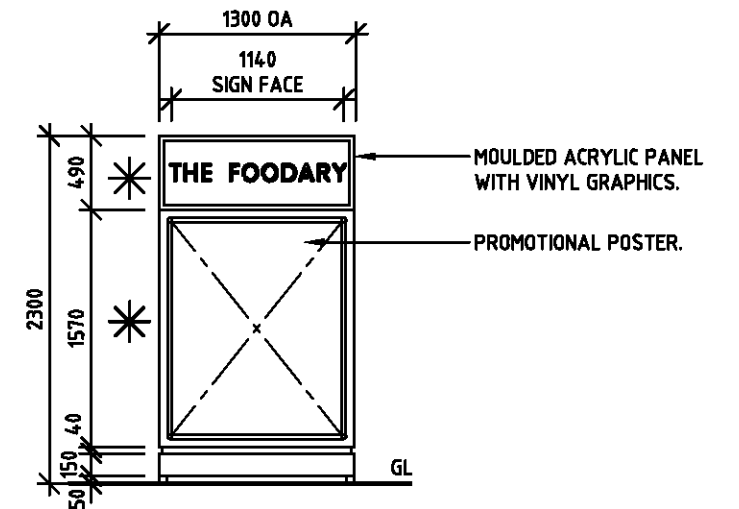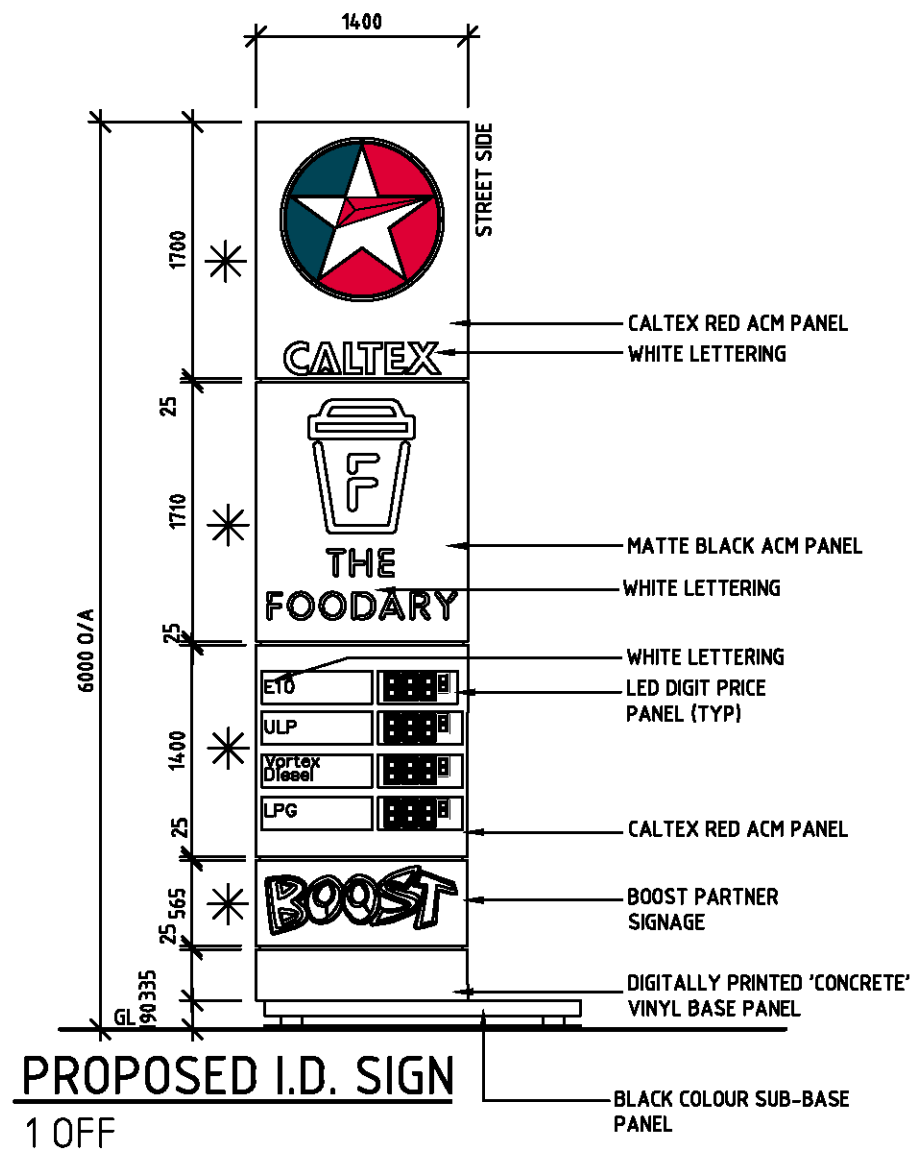

**STREET PROMO SIGN**  
1 OFF RETROFIT

**NORTHERN BEACHES  
COUNCIL**

**THIS PLAN IS TO BE READ IN  
CONJUNCTION WITH**

**Endorsement Date: 18/07/2018**


**DA2018/0844**

**P R O J E C T  
CONSULTANTS WA**  
P T Y L T D  
ACN 602 924 336 ABN 40 415 457 574  
CONTACT No 0430 466 223




REV.	BY	DATE	DESCRIPTION OF CHANGE	PROJECT	TITLE	SCALE	APPROVED	DATE
A	TD	08.05.18	ISSUED	MANLY - NSW PITTWATER ROAD CNR STEINTON STREET	SITE: SIGNAGE DETAILS SHEET 1	1:50		
REVISION						SIZE	DRAWING No.	REV.
						A3	22297-S110	A

0 0.5m 1 1.5 2 2.5

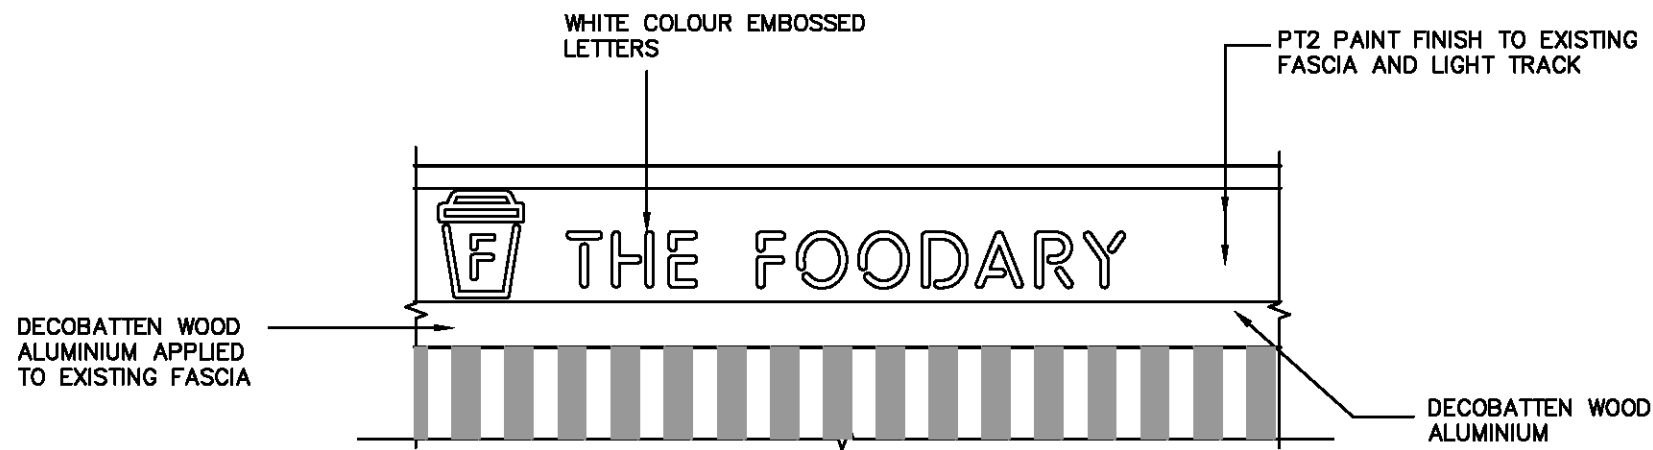

## BUILDING FASCIA SIGN

1 OFF

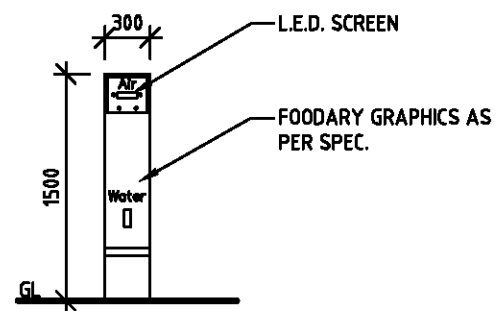

## AIR & WATER SIGN

\* INTERNALLY ILLUMINATED  
ACRYLIC SIGN BOX

NORTHERN BEACHES  
COUNCIL

THIS PLAN IS TO BE READ IN  
CONJUNCTION WITH

Endorsement Date: 18/07/2018

DA2018/0844

P R O J E C T  
CONSULTANTS WA

P T Y L T D  
ACN 602 924 336 ABN 40 415 457 574  
CONTACT No 0430 466 223



**CALTEX**

Caltex Australia Petroleum Pty Ltd

COPYRIGHT  
THIS DRAWING & DESIGN MUST NOT BE COPIED IN WHOLE OR PART WITHOUT THE  
WRITTEN CONSENT OF CALTEX AUSTRALIA PETROLEUM PTY LTD.

REV.	BY	DATE	DESCRIPTION OF CHANGE	PROJECT	TITLE	SCALE	APPROVED	DATE
A	TD	08.05.18	ISSUED	MANLY - NSW PITTWATER ROAD CNR STEINTON STREET	SITE: SIGNAGE DETAILS SHEET 2	1:50		
						SIZE	DRAWING No.	REV.
						A3	22297-S111	A
REVISION								

0 0.5m 1 1.5 2 2.5