


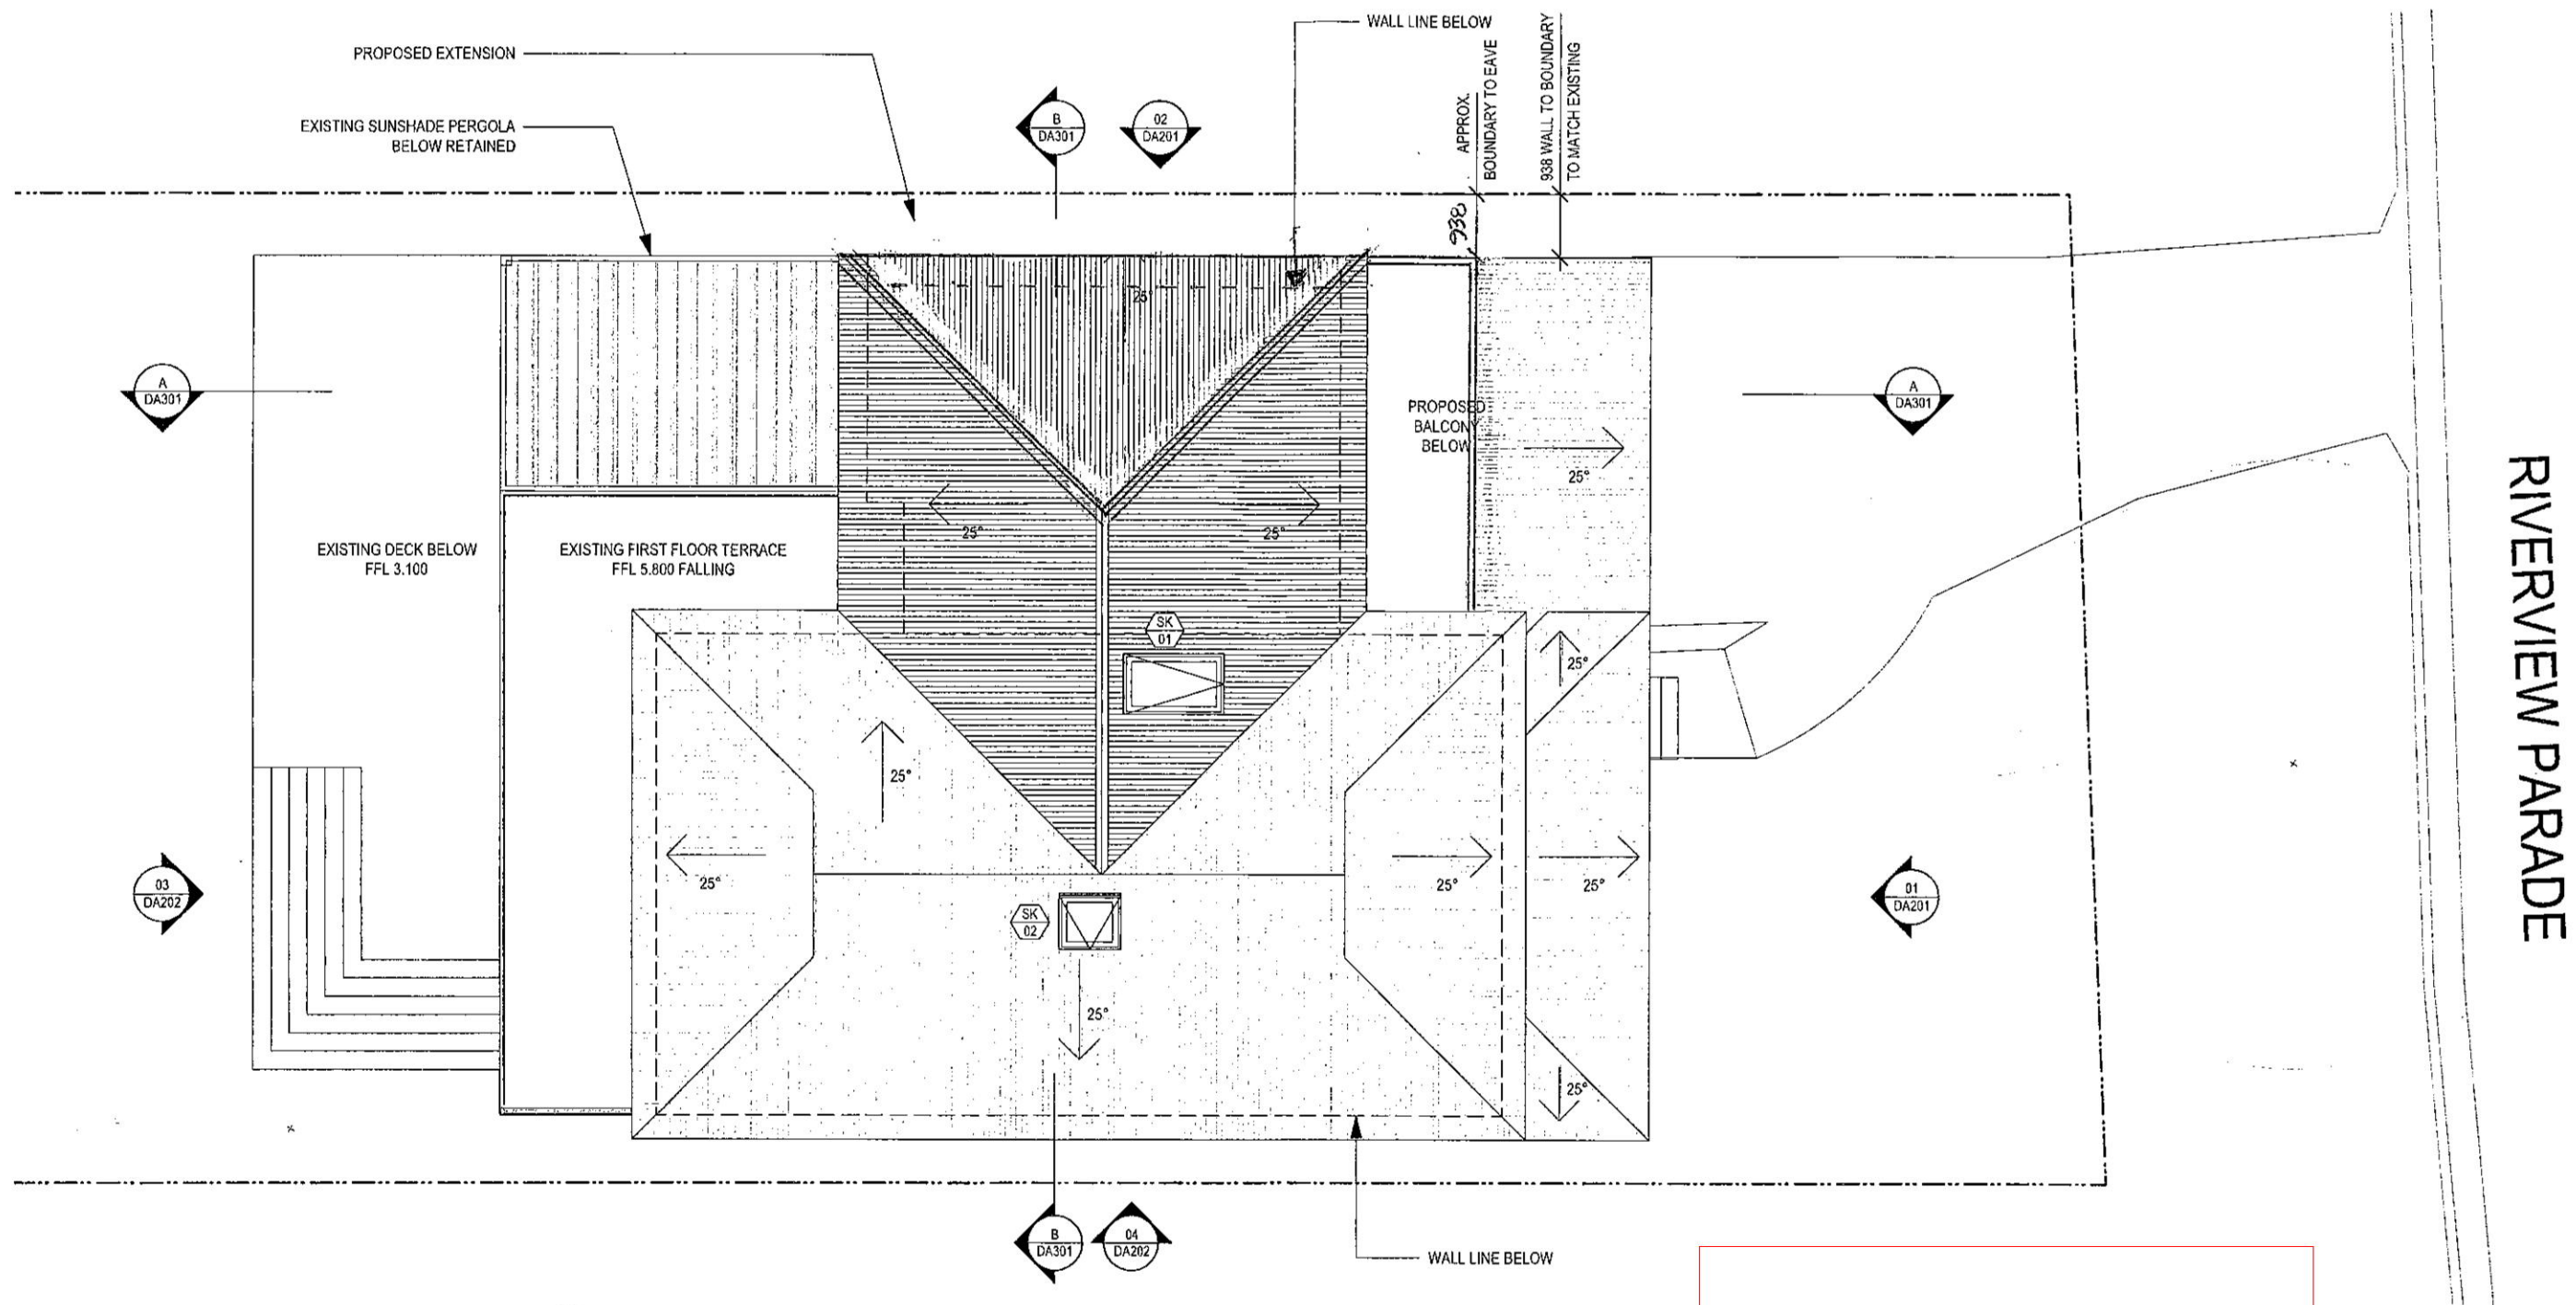

RIVERVIEW PARADE

1 PLAN - ROOF
Scale: 1:100

THIS PLAN TO BE READ IN CONJUNCTION WITH
MOD2019/0118
NORTHERN BEACHES COUNCIL



NOT FOR CONSTRUCTION

Contractor must verify all dimensions on the job before commencing any work or drawing of any shop drawings.
Do not scale drawings.

Date	Rev.	Status or Amendment	Drawn	C/D	Date	Rev.	Status or Amendment	Drawn	C/D
21/06/18	A	FOR PLANNING APPROVAL	SC						
18	B	CONST. CERT.							

Date	Rev.	Status or Amendment	Drawn	C/D	Date	Rev.	Status or Amendment	Drawn	C/D
22/06/18			SC						


Jarvis & James Smith
60 Riverview Parade, North Manly NSW

- Architecture
- Structure
- Civil
- Electrical
- Mechanical
- Fire
- Acoustics
- Ry Structures
- Landscape
- Survey


MATHER Architecture
 matherarchitecture pty ltd ACN 158 854 570
 A: Level 1 | Studio 9 | 132-142 Bunda Street Civic
 ACT 2601
 PH: 02 8247 8209
 E: contact@matherarchitecture.com
 W: www.matherarchitecture.com.au

Project	Date	Lot	Drawing Title	Project No.
60 Riverview Parade North Manly, 2100 First Floor Studio Extension	22/06/18	65	PLAN - ROOF	1509
Section	Plan Number	Drawing No.	Scale	Revision
	DP12578	DA103	1:100	B

THIS PLAN TO BE READ IN CONJUNCTION WITH
MOD2019/0118
NORTHERN BEACHES COUNCIL

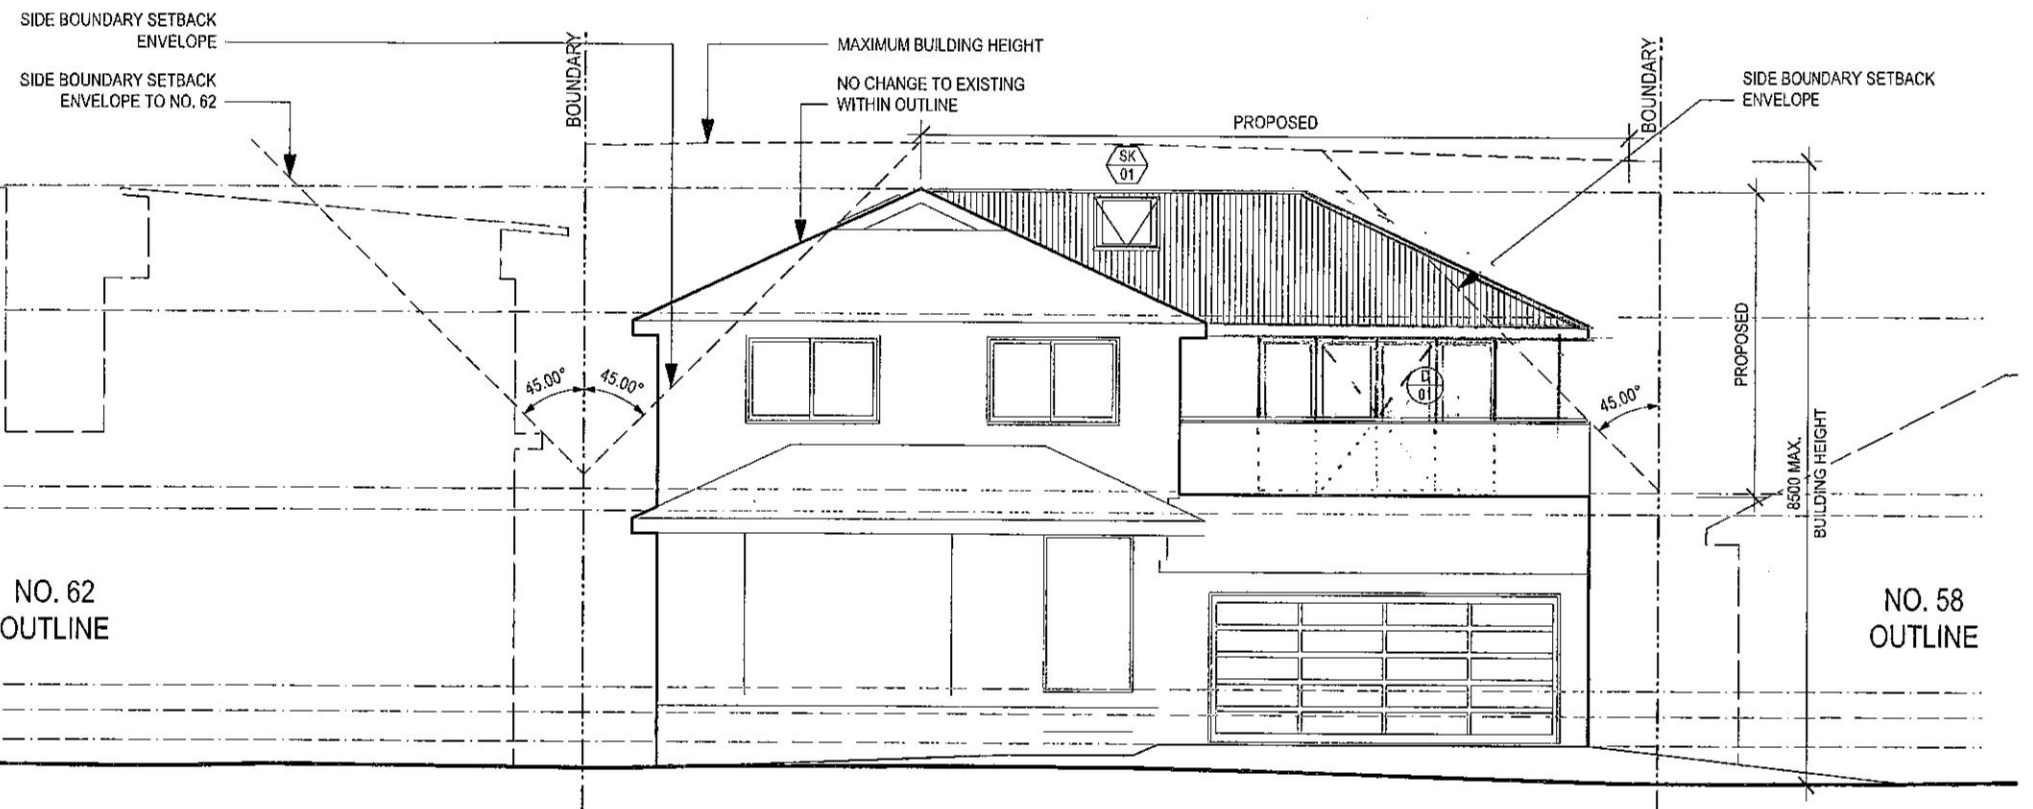

01 ELEVATION - EAST (STREET)
Scale: 1:100

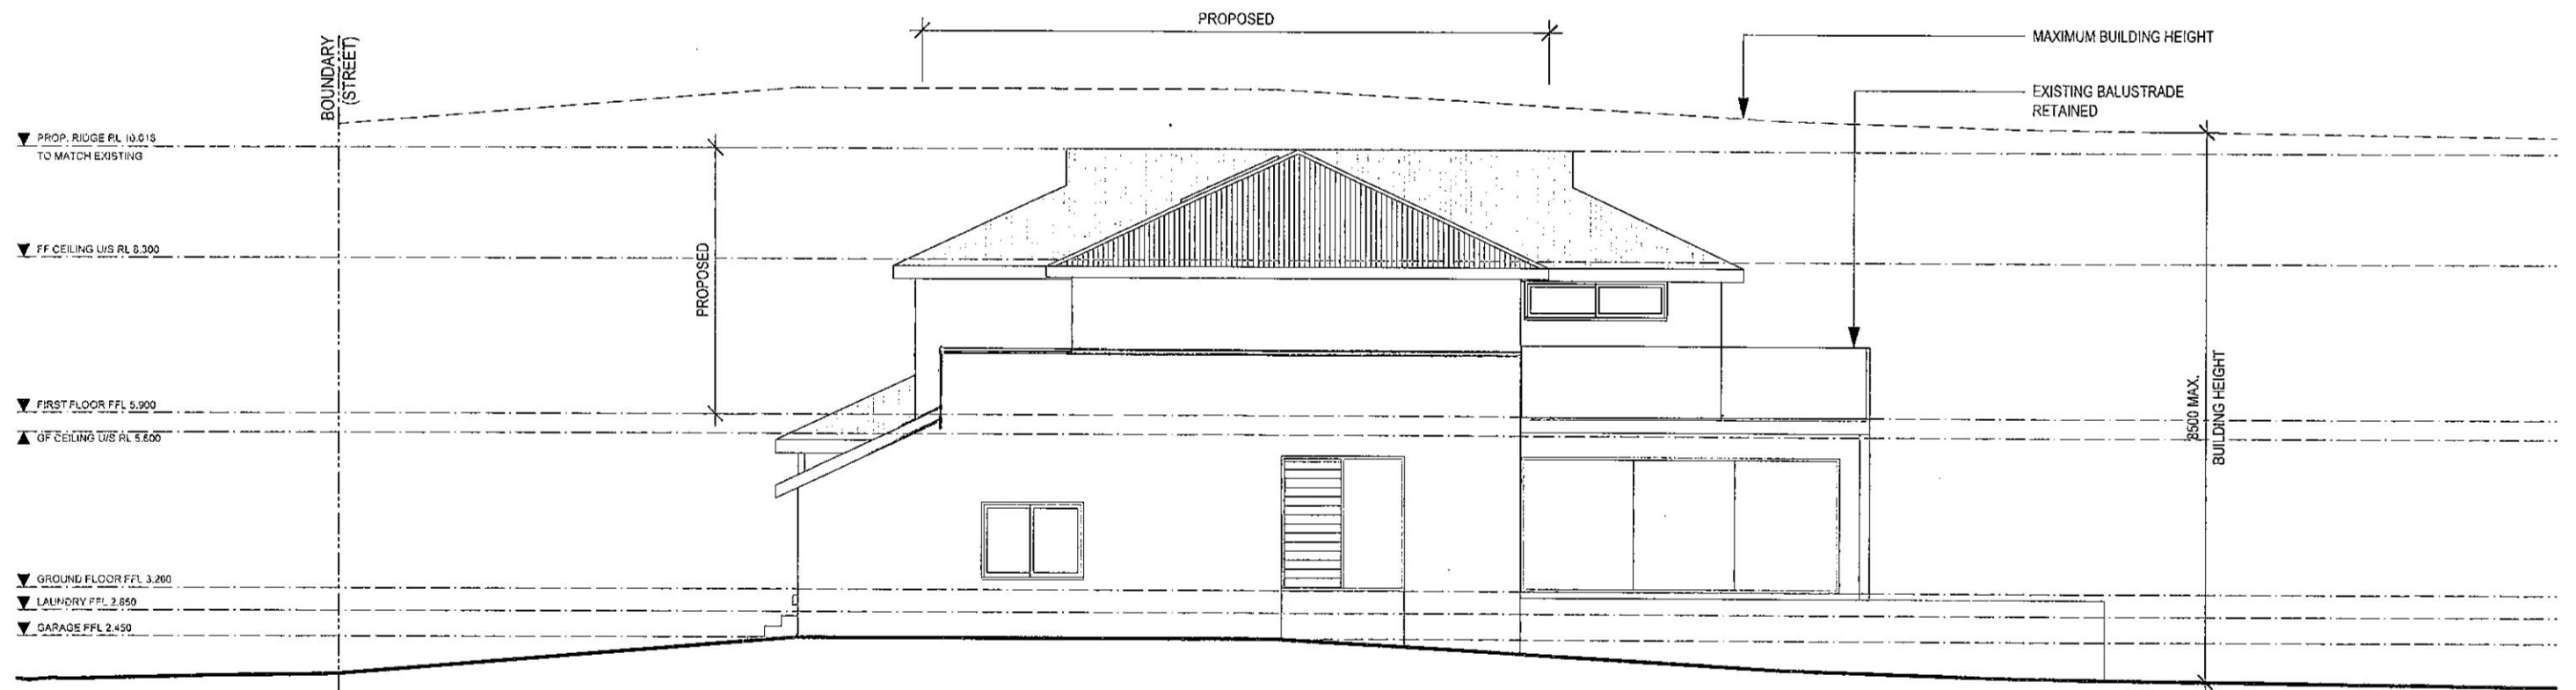

02 ELEVATION - NORTH
Scale: 1:100

NOT FOR CONSTRUCTION

NOTES:
Contractor must verify all dimensions on the job before commencing any work or drawing of any shop drawings.
Do not scale drawings.

REVISION			Date	Rev.	Status or Amendment	Dwn	CIC
27/01/18	A	FOR PLANNING APPROVAL					
DEC 18	B	CONST. CERT					
JAN 19	C	CONST. CERT					

REVIEW			Date	Rev.	Status or Amendment	Dwn	CIC
27/01/18	A	FOR PLANNING APPROVAL					
DEC 18	B	CONST. CERT					
JAN 19	C	CONST. CERT					

CLIENT:
Jenny & James Smith
50 Riverview Parade, North Manly NSW



CONSULTANTS		
Architecture	Travis	
Structure	Travis	
Civil	Travis	
Electrical	Travis	
Mechanical	Travis	
Fire	Travis	
Acoustics	Travis	
Hydraulics	Travis	
Landscape	Travis	
Survey	Travis	

MATHER Architecture
matherarchitecture pty ltd ACN 158 854 570
A: Level 1 | Studio 9 | 132-142 Bunda Street Civic
ACT 2601
PH: 02 6247 6209
E: contact@matherarchitecture.com
W: www.matherarchitecture.com.au

DRAWING INFORMATION
Project
Date 22.06.18
Lot 65
Section
Drawing Title ELEVATIONS - EAST & NORTH
Drawing No. DA201
Plan Number DP12578
80 Riverview Parade
North Manly, 2100
First Floor Studio Extension

Project No. 1509
Scale: 1:100
Revision: C

THIS PLAN TO BE READ IN CONJUNCTION WITH
MOD2019/0118
NORTHERN BEACHES COUNCIL

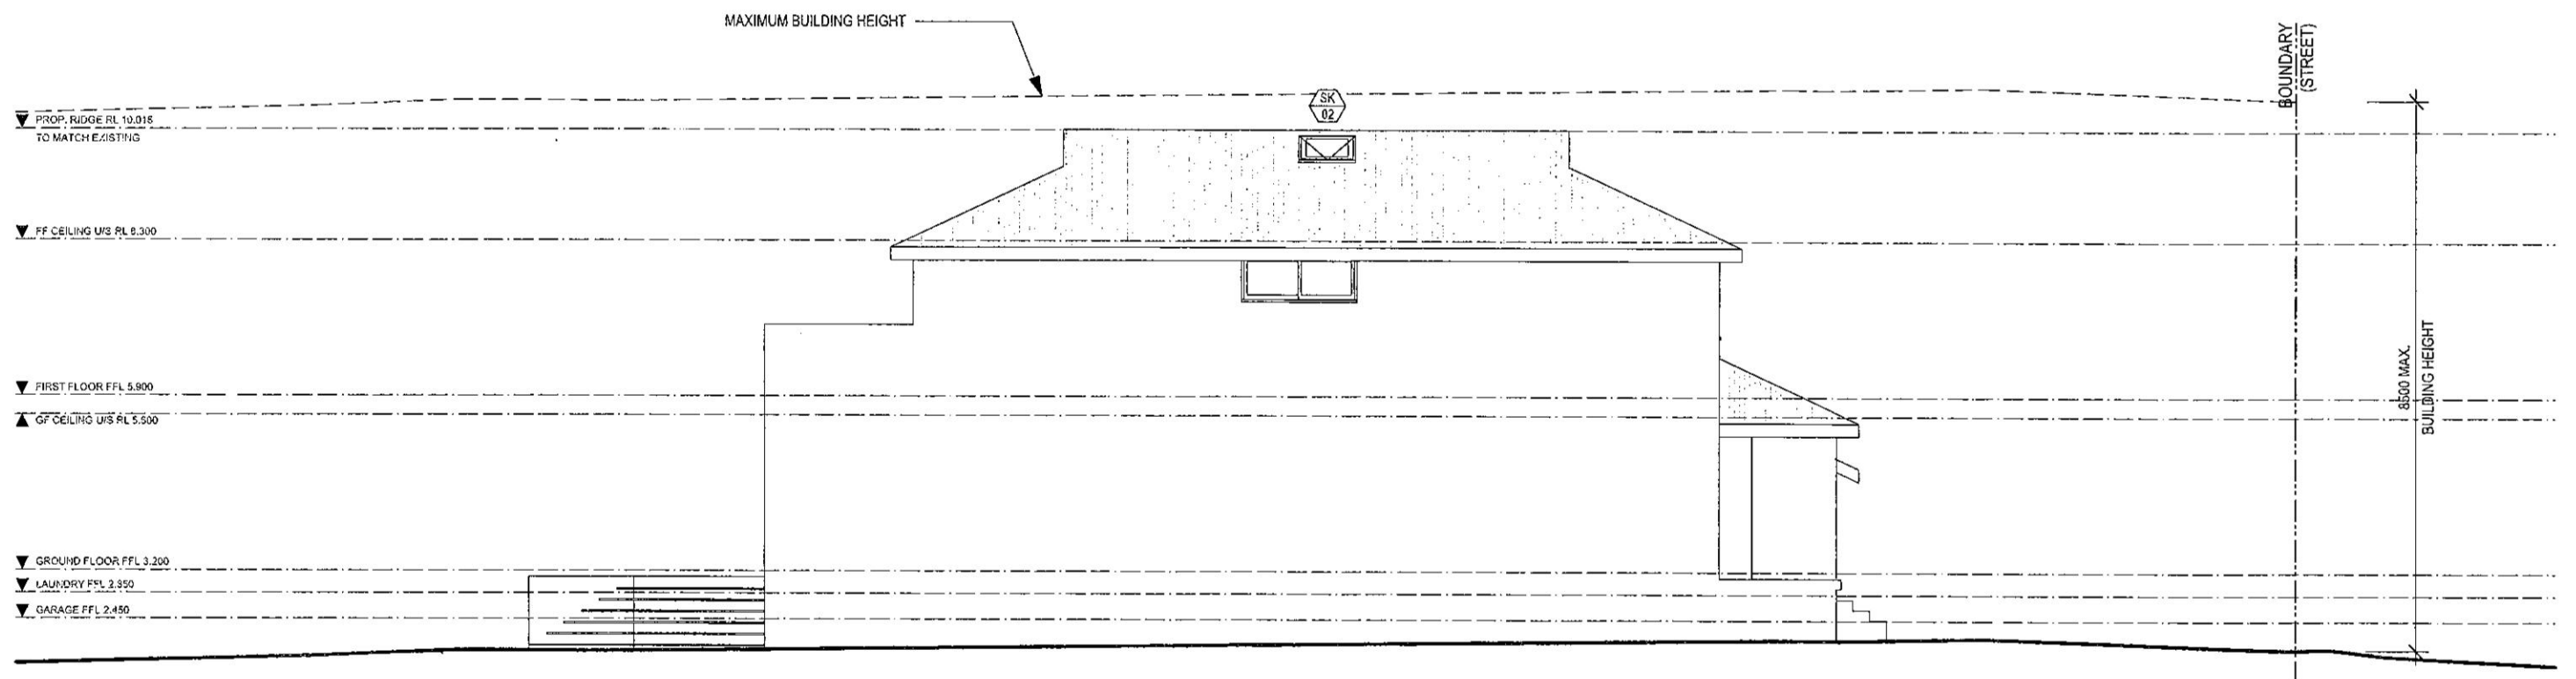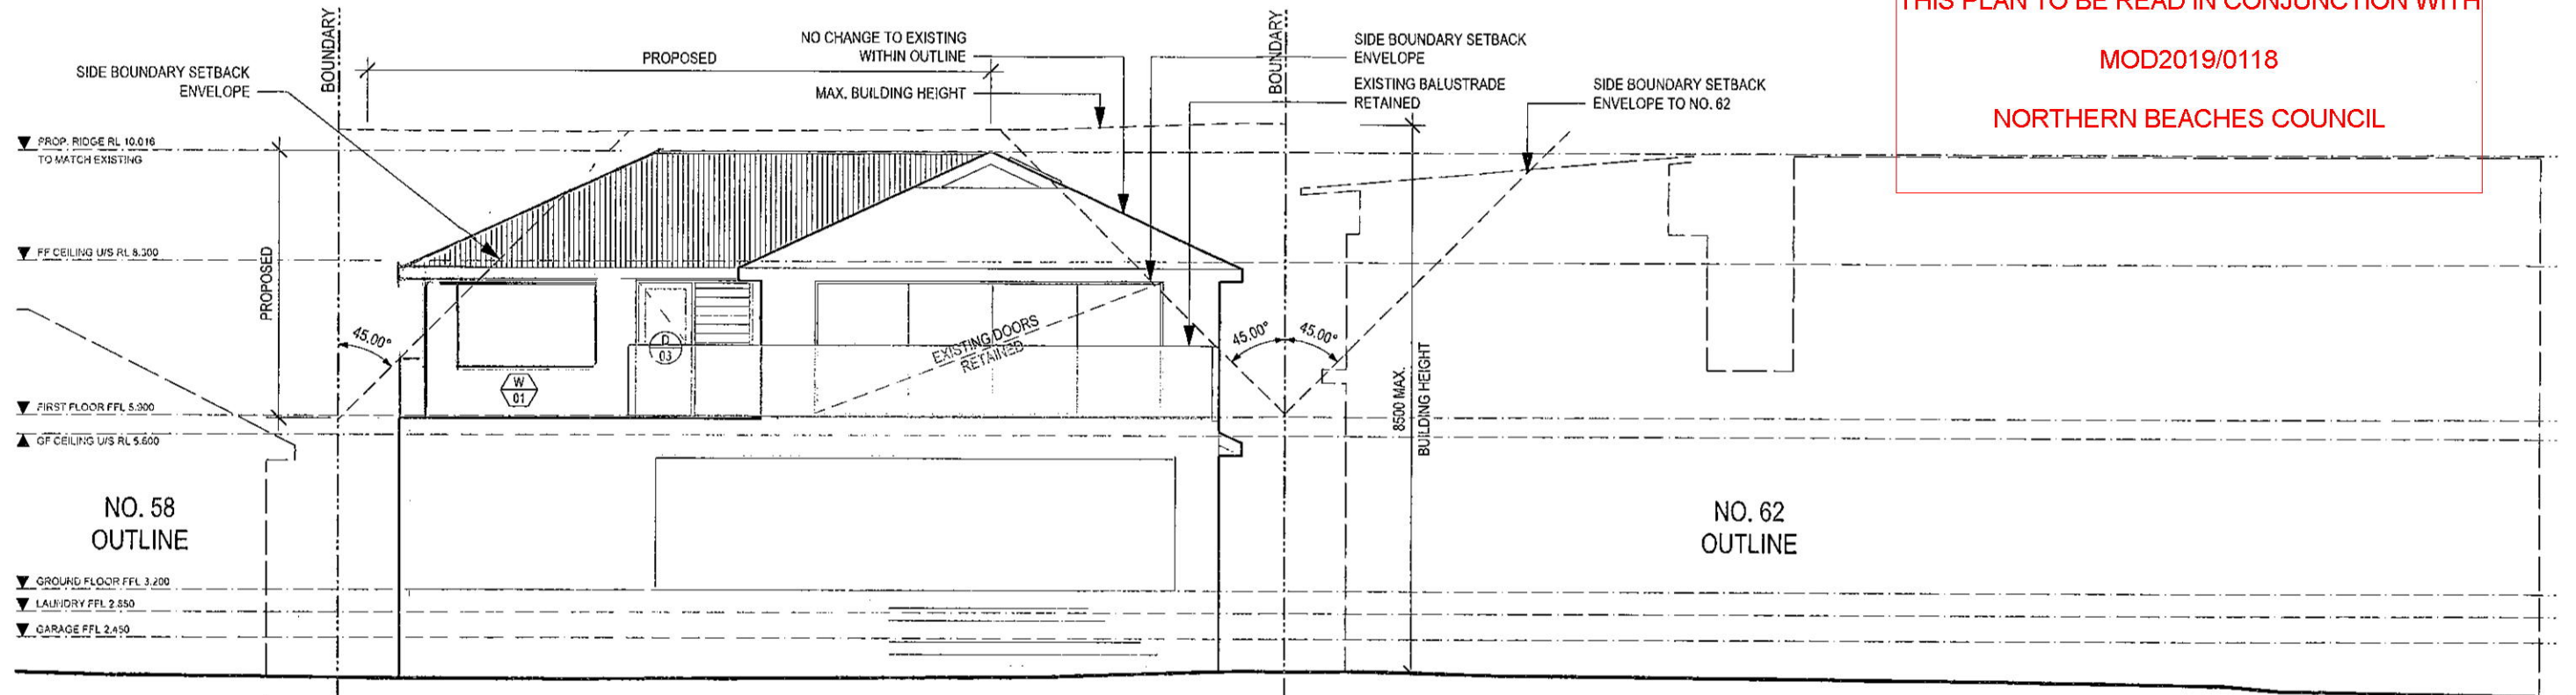

NOT FOR CONSTRUCTION

NOTES:
Contractor must verify all dimensions on the job before commencing any work or drawing of any shop drawings.
Do not scale drawings.

REVISION	Date	Rev.	Status or Amendment	Drawn	CIC	Date	Rev.	Status or Amendment	Drawn	CIC
21/01/18	A	FOR PLANNING APPROVAL	BC							
DEC 18	B	CONST. CERT								

DESIGN REVIEW	Date	Rev.	Status or Amendment	Drawn	CIC	Date	Rev.	Status or Amendment	Drawn	CIC
22/06/18	BC									
Checked & Coordinated	JM									
Verified										

CLIENT:
Jenny & James Smith
80 Riverview Parade, North Manly NSW

CONSULTANTS	Date	Rev.	Status or Amendment	Drawn	CIC	Date	Rev.	Status or Amendment	Drawn	CIC
Architecture										
Traffic										
Structure										
Civil										
Electrical										
Mechanical										
Fire										
Acoustics										
Hydraulics										
Landscape										
Survey										

MATHER Architecture
matherarchitecture pty ltd ACN 158 854 570
A: Level 1 | Studio 9 | 132-142 Bunda Street Civic
ACT 2601
PH: 02 6247 6209
E: contact@matherarchitecture.com
W: www.matherarchitecture.com.au

Project: 60 Riverview Parade North Manly, 2100 First Floor Studio Extension
Date: 22/06/18
Lot: 65
Section: -
Plan Number: DP12578
Drawing Title: ELEVATIONS - SOUTH & WEST
Drawing No: DA202

Project No: 1509
Scale: 1:100
Revision: B