


NORTHERN BEACHES
COUNCIL

THIS PLAN IS TO BE READ IN
CONJUNCTION WITH

Endorsement Date: 17/10/2018

MOD2018/0196

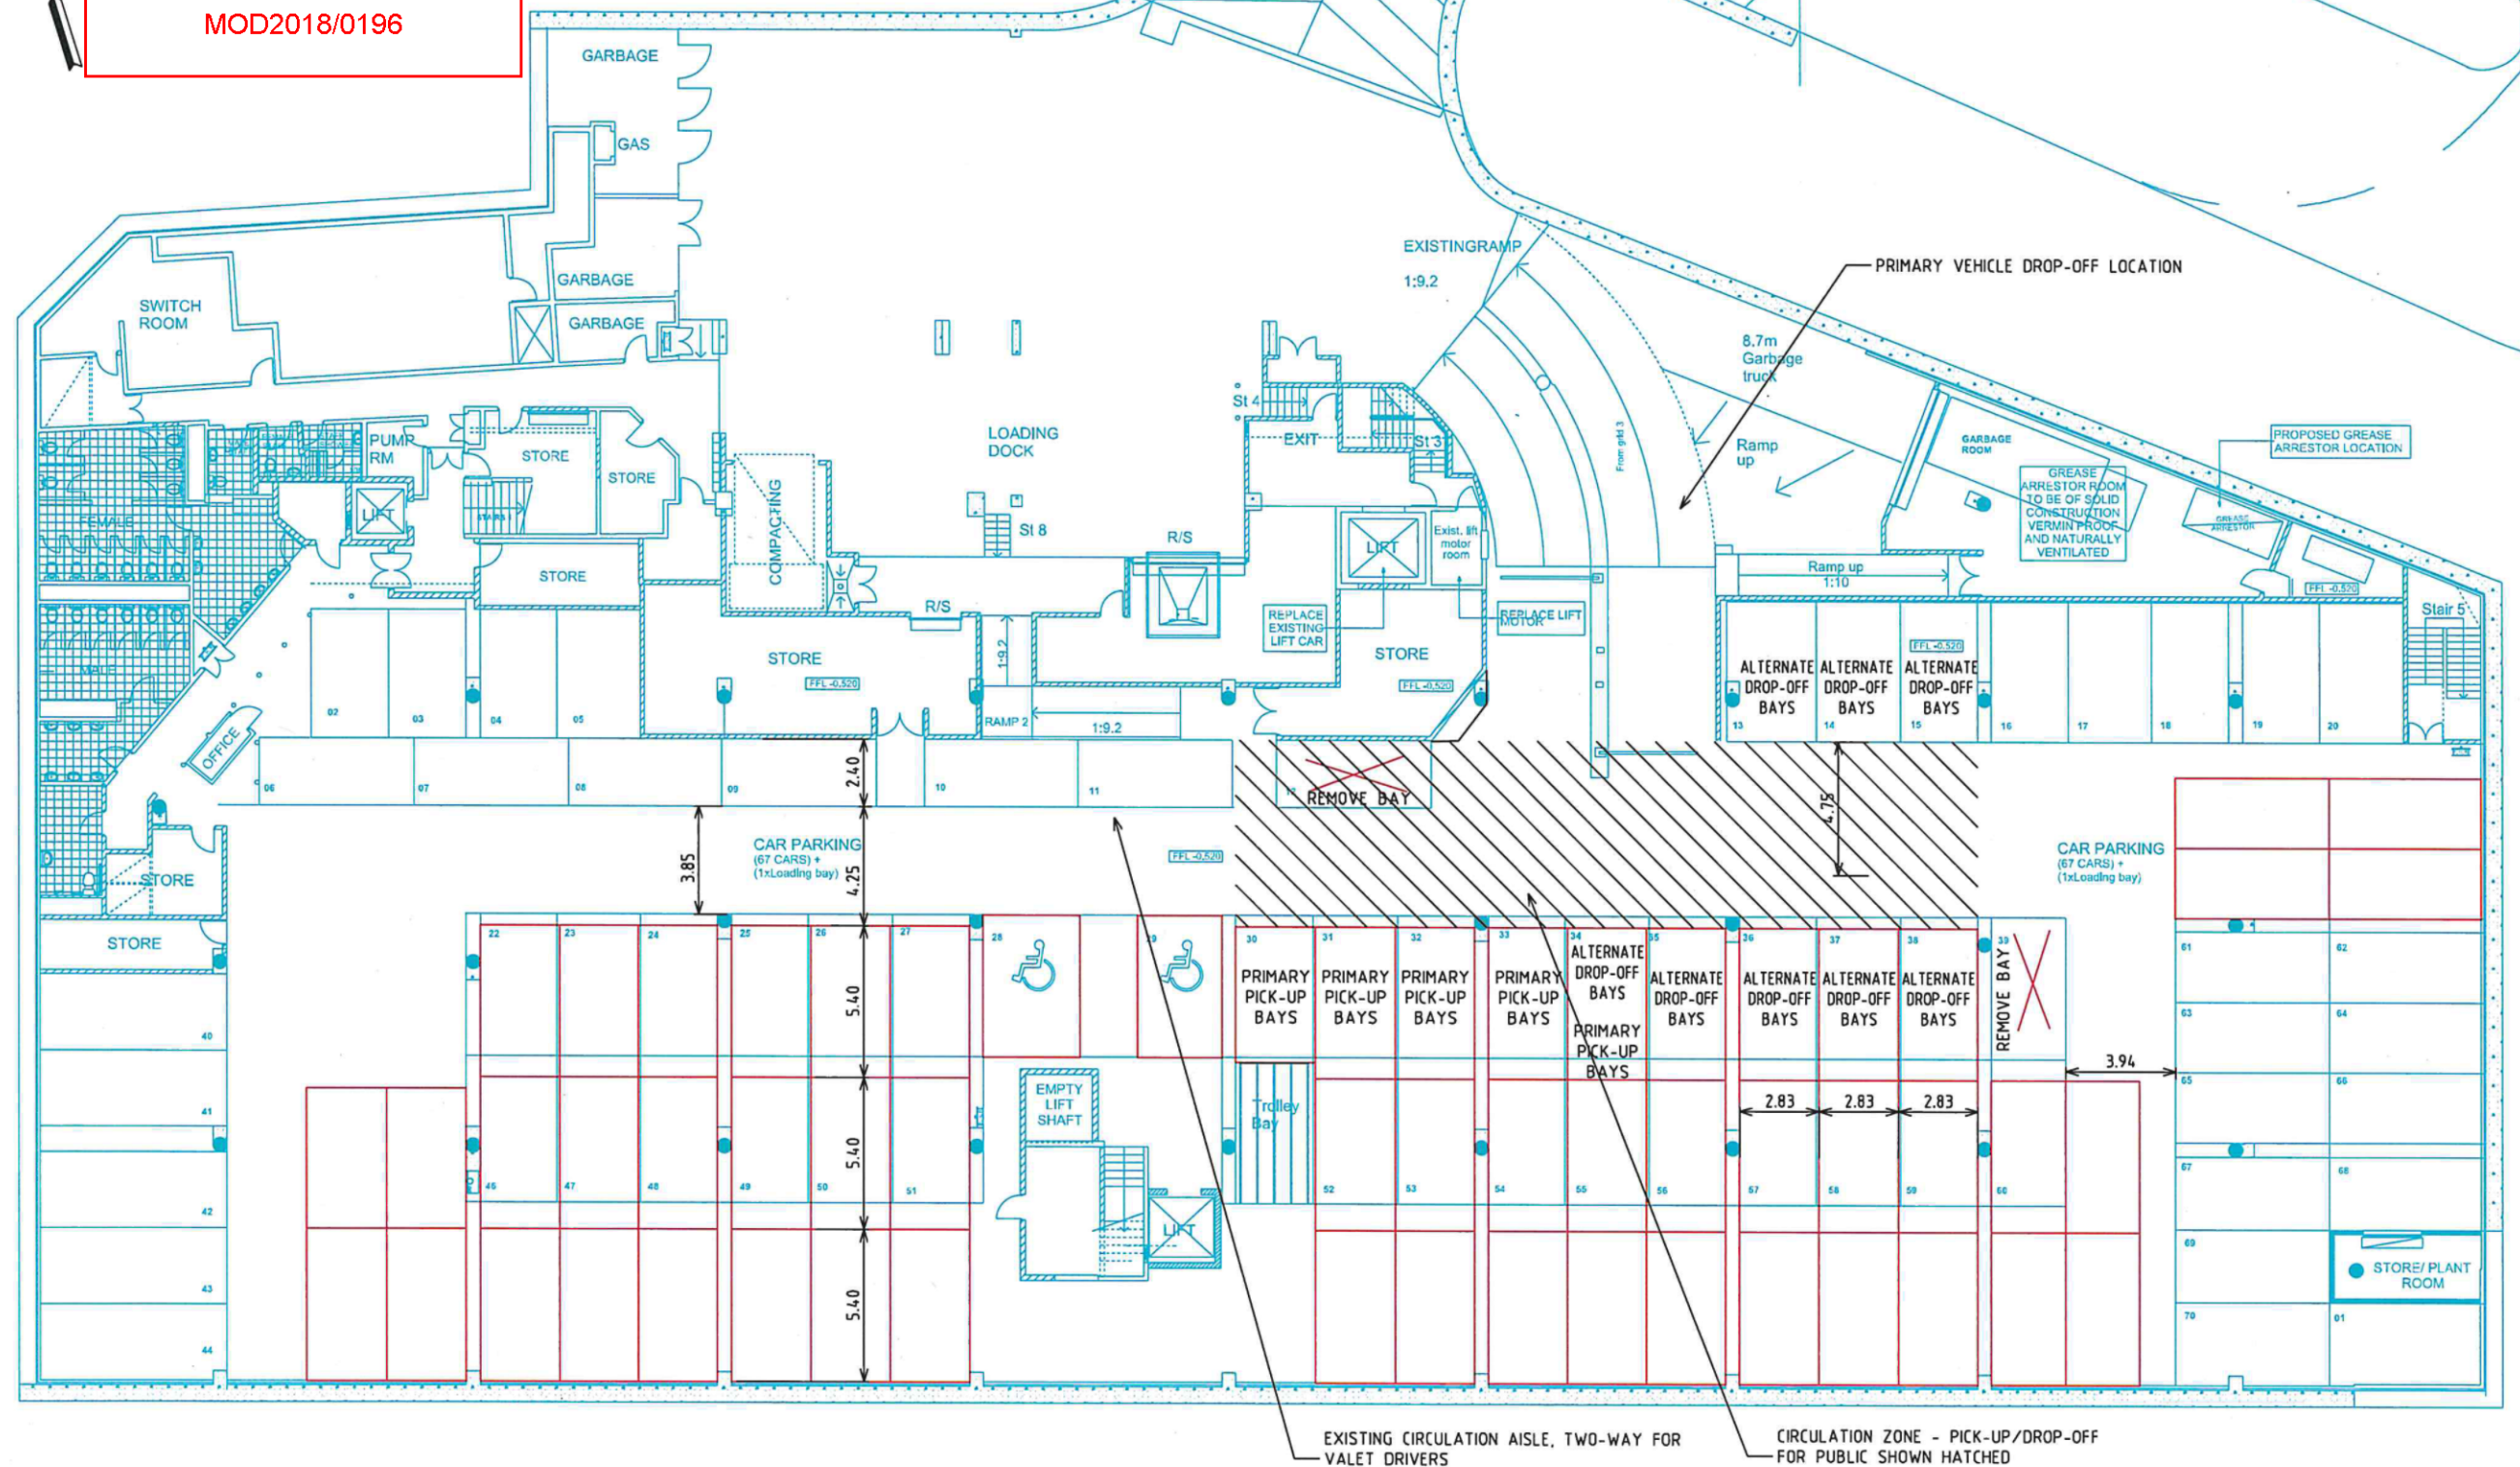

NUMBER OF SPACES: 91



Melbourne 03 9551 9600
Sydney 02 8448 1500
Brisbane 07 3113 5000
Canberra 02 6243 9400
Adelaide 08 8334 2600
Coral Coast 07 5510 4814
Townsville 07 4722 2745
Perth 08 6149 1000

PRELIMINARY PLAN
FOR DISCUSSION PURPOSES
ONLY SUBJECT TO CHANGE
WITHOUT NOTIFICATION

DESIGNED
H.OBERMAIER

DESIGN CHECK
-

APPROVED BY
D.CHOI

DATE ISSUED
17 APRIL 2018

SCALE
A3 0 2.5 5 1:250

CAD FILE NO.
N114471-01-P2.dgn

MANLY WHARF - CAR STACKING

STACK PARKING

DRAWING NO. N114471-01-01

SHEET 01 OF 03

ISSUE P2