


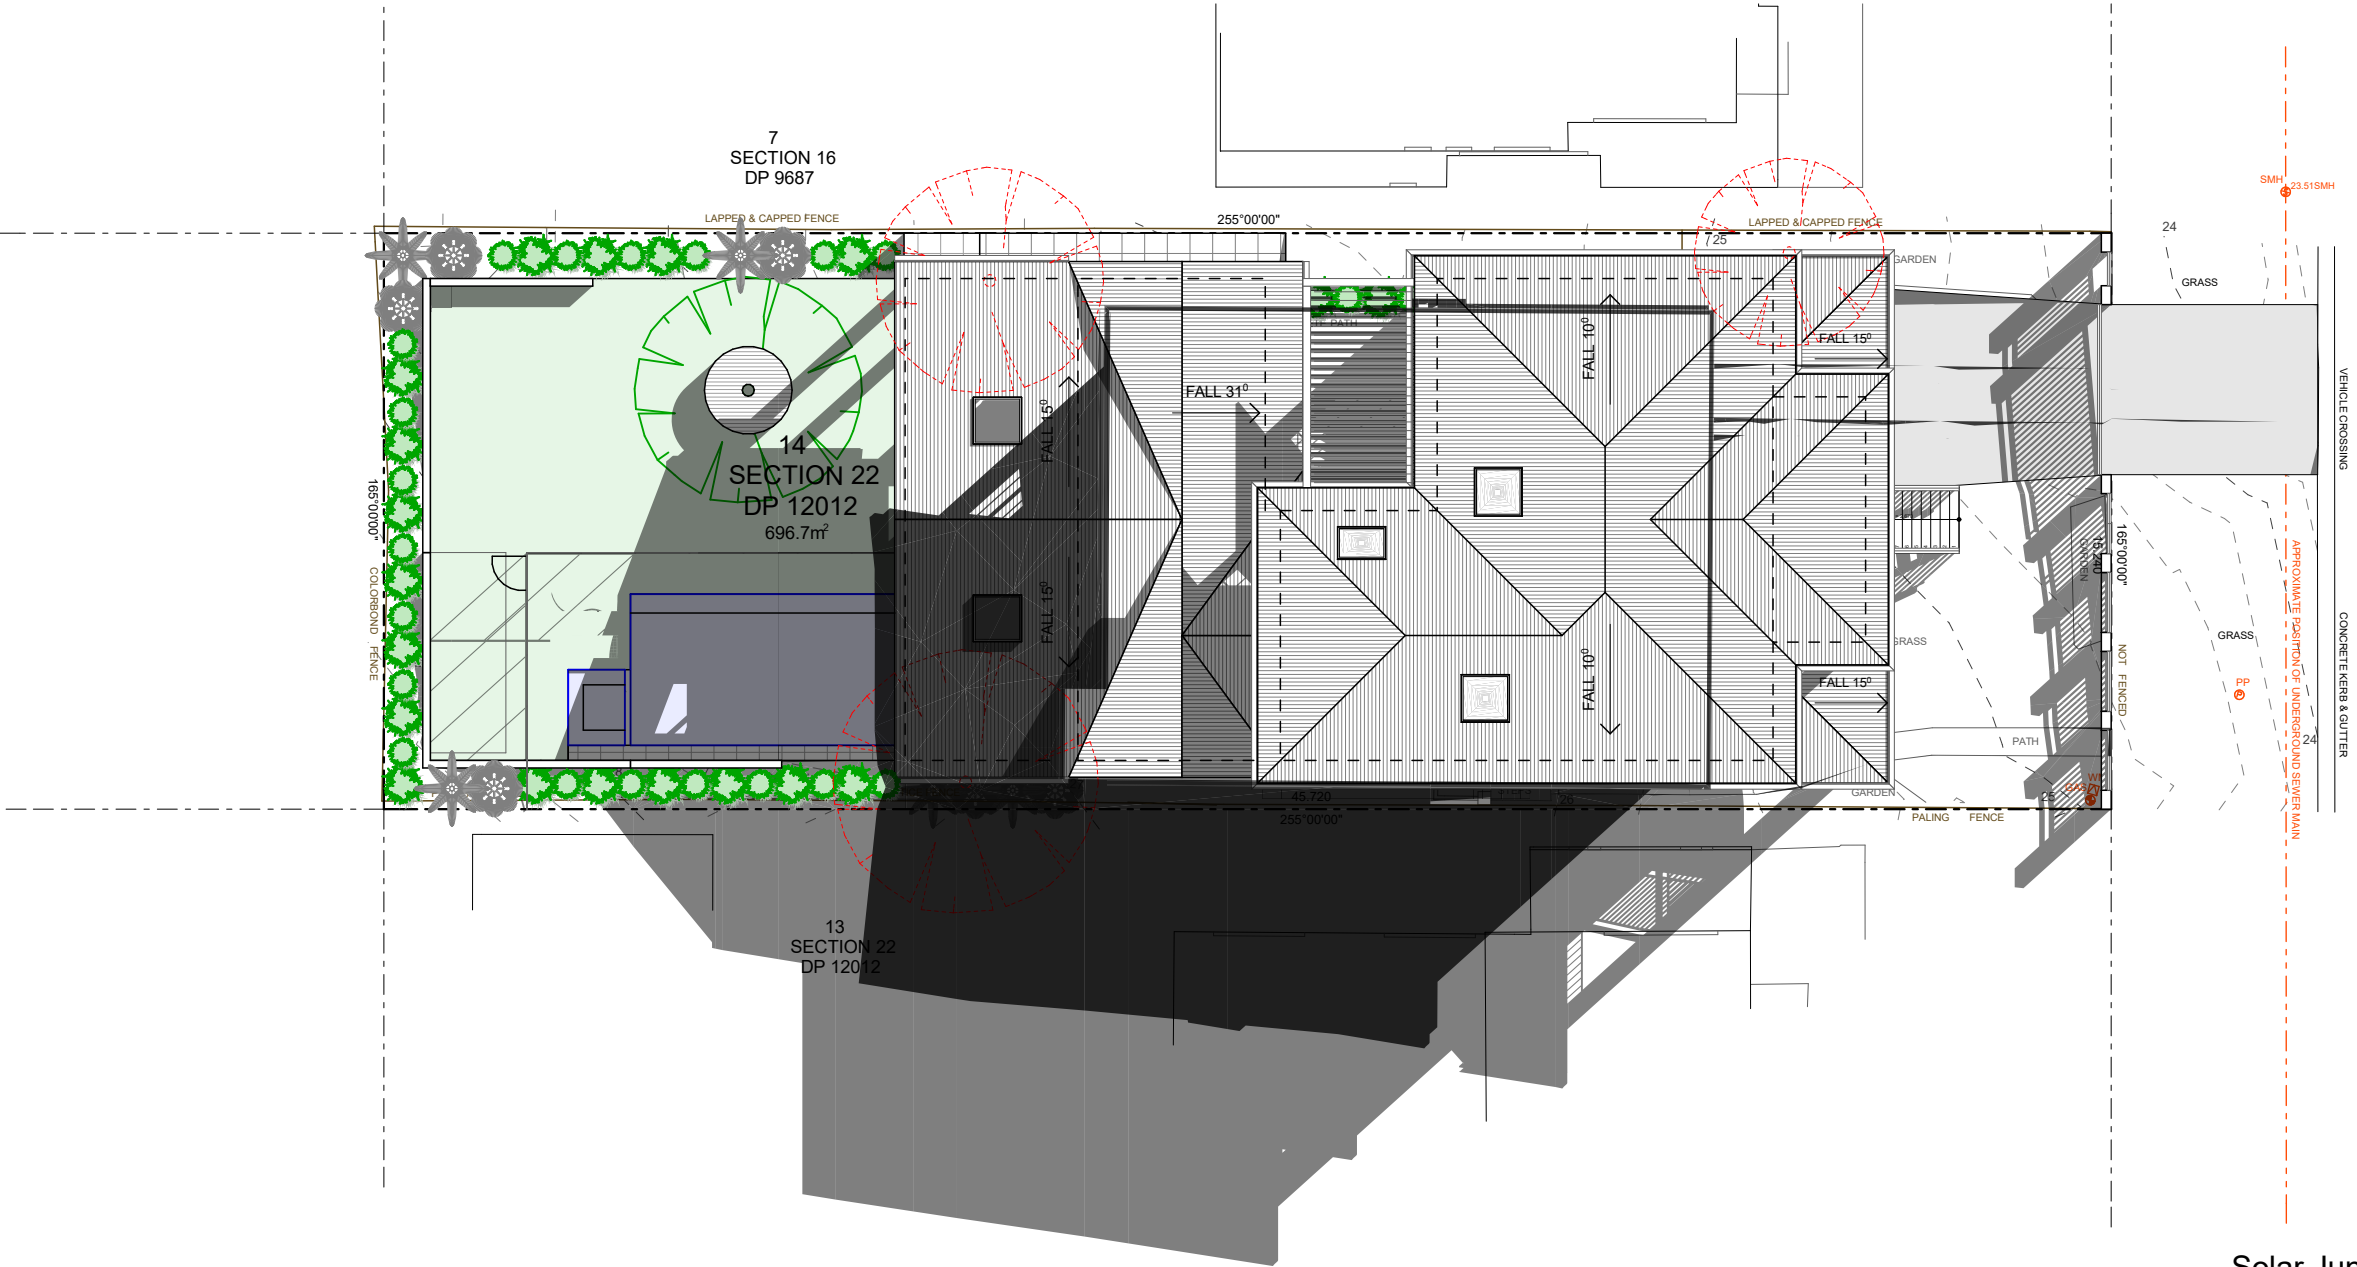

JAMIESON PARADE

Solar June 21 9am  
1:200

Proposed shadow  
Existing shadow

sketchArc

DO NOT SCALE DRAWINGS. CHECK ALL DIMENSIONS ON SITE. FIGURED DIMENSIONS TAKE PRECEDENCE.  
The builder shall check and verify all dimensions and verify all errors and omissions to the Architect. Do not scale the drawings. Drawings shall not be used for construction purposes until issued by the Architect for construction.

| REV | DATE | DESCRIPTION |
|-----|------|-------------|
|     |      |             |

sketchArc

Po Box 377 Manly 1655  
m : 0422 521 871  
e : power@sketcharc.com.au  
w : www.sketcharc.com.au


PROJECT: 10 Jamieson Pde, Collaroy,  
2097, NSW  
New Dwelling  
LOT 14 Sec. 22 in DP 12012 - 696.7m2

CLIENT: Private

- Demolition

- Proposed

|                 |                            |                         |
|-----------------|----------------------------|-------------------------|
| STATUS:<br>DA2  | SCALE:<br>1:200@A3         | PROJECT NUMBER:<br>2023 |
| DATE:<br>010321 | DRAWN/DESIGNED:<br>PB / MP | ISSUE:                  |
| STAGE:<br>DA2   | DRAWING NO:<br>DA16        |                         |

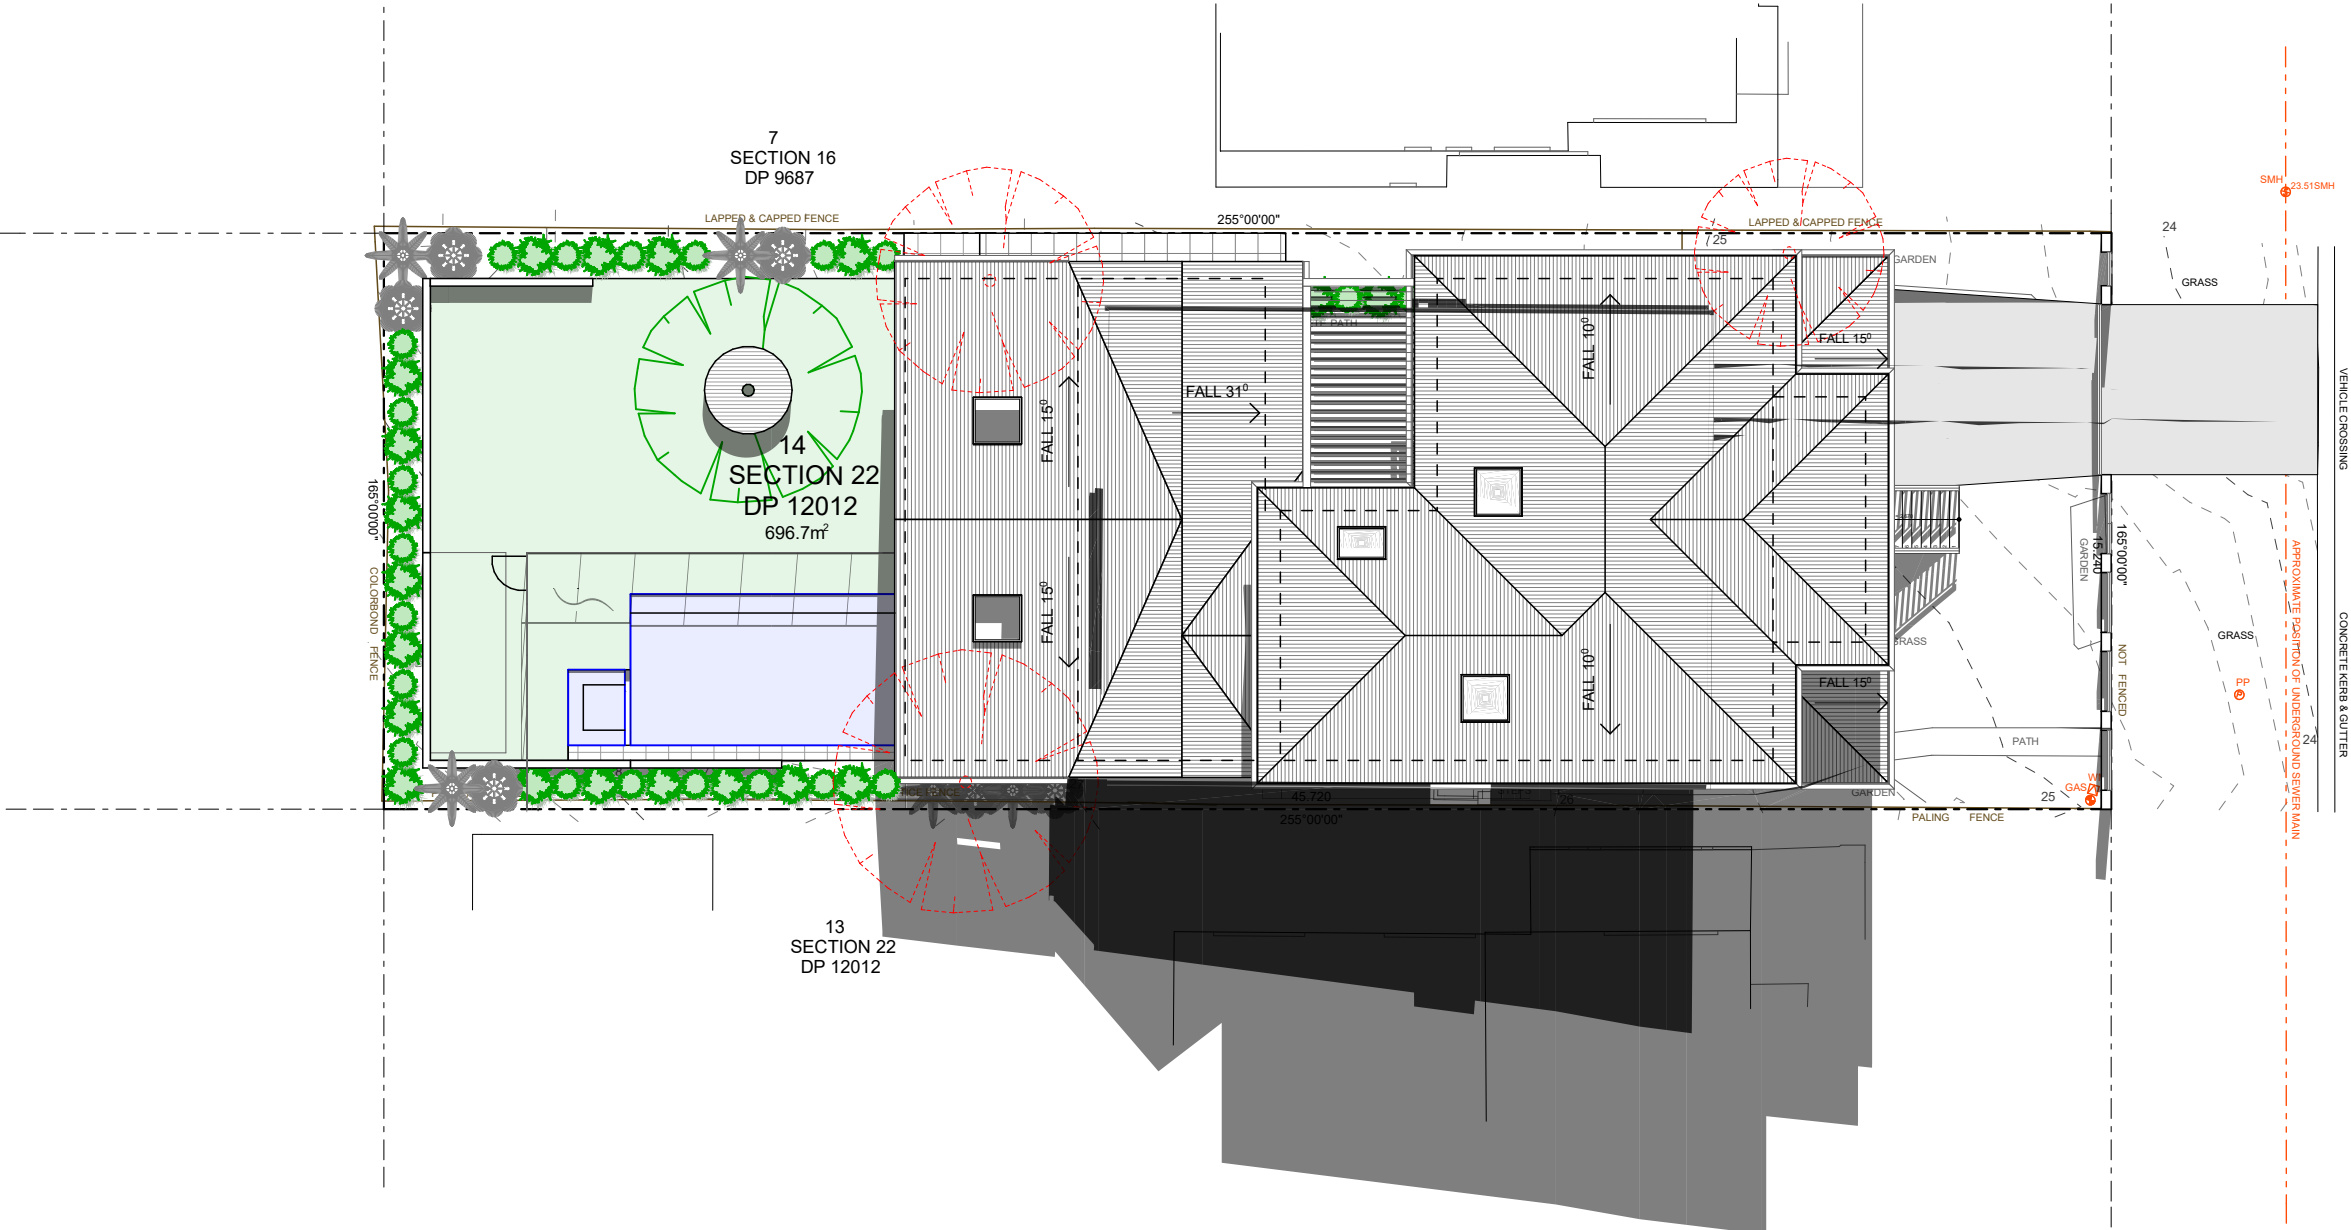

JAMIESON PARADE

Solar June 21 12pm  
1:200

- Proposed shadow
- Existing shadow

sketchArc

DO NOT SCALE DRAWINGS. CHECK ALL DIMENSIONS ON SITE. FIGURED DIMENSIONS TAKE PRECEDENCE.  
The builder shall check and verify all dimensions and verify all errors and omissions to the Architect. Do not scale the drawings. Drawings shall not be used for construction purposes until issued by the Architect for construction.

| REV | DATE | DESCRIPTION |
|-----|------|-------------|
|     |      |             |

sketchArc

Po Box 377 Manly 1655  
m : 0422 521 871  
e : power@sketcharc.com.au  
w : www.sketcharc.com.au

PROJECT: 10 Jamieson Pde, Collaroy,  
2097, NSW  
New Dwelling  
LOT 14 Sec. 22 in DP 12012 - 696.7m2

CLIENT: Private

- Demolition

- Proposed

|                 |                            |                         |
|-----------------|----------------------------|-------------------------|
| STATUS:<br>DA2  | SCALE:<br>1:200@A3         | PROJECT NUMBER:<br>2023 |
| DATE:<br>010321 | DRAWN/DESIGNED:<br>PB / MP | ISSUE:                  |
| STAGE:<br>DA2   | DRAWING NO:<br>DA17        |                         |



