


SHADOW DIAGRAM JUNE 21 9am
1:200

21 JUNE SHADOW DIAGRAM LEGEND

EXISTING SHADOWS

NEW SHADOWS

TRUE NORTH:

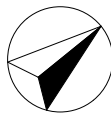

NOTES (E & OE)

- All structures including stormwater & drainage to engineer's details.
- Do not obtain dimensions by scaling drawings.
- All dimensions are to be checked on site prior to starting work.
- These drawings are to be read in conjunction with all other consultant's drawings and specifications.
- All workmanship & materials shall be in accordance with the requirements of current editions including amendments of the National Construction Code, relevant Australian Standards & local council requirements.
- New materials are to be used throughout unless otherwise noted.
- Concrete footings, slab, structural beams or any other structural members are to be designed by a practicing engineer.

JJ Drafting


174 Garden St, North Narrabeen, NSW, 2101
PO Box 687, Dee Why, NSW, 2099
Mob. 0414 717 541
Email. jjdraft@tpg.com.au
www.jjdrafting.com.au

REV:	DATE:	DESCRIPTION:
A	12/02/2021	AMENDMENTS AND NOTATION
B	06/04/2021	WINDOW POSITION CHANGED

PROJECT DETAILS: PROPOSED ALTERATIONS AND ADDITIONS 10 BERTANA CRESCENT WARRIEWOOD
DRAWING TITLE: SHADOW DIAGRAM JUNE 21 9:00 am

DATE: DEC/20	DRAWN BY: HF	SCALE: 1:200 @ A3
JOB No: 860/20	CHECKED BY: JJ	DRAWING No: DA.13

BERTANA CRESCENT

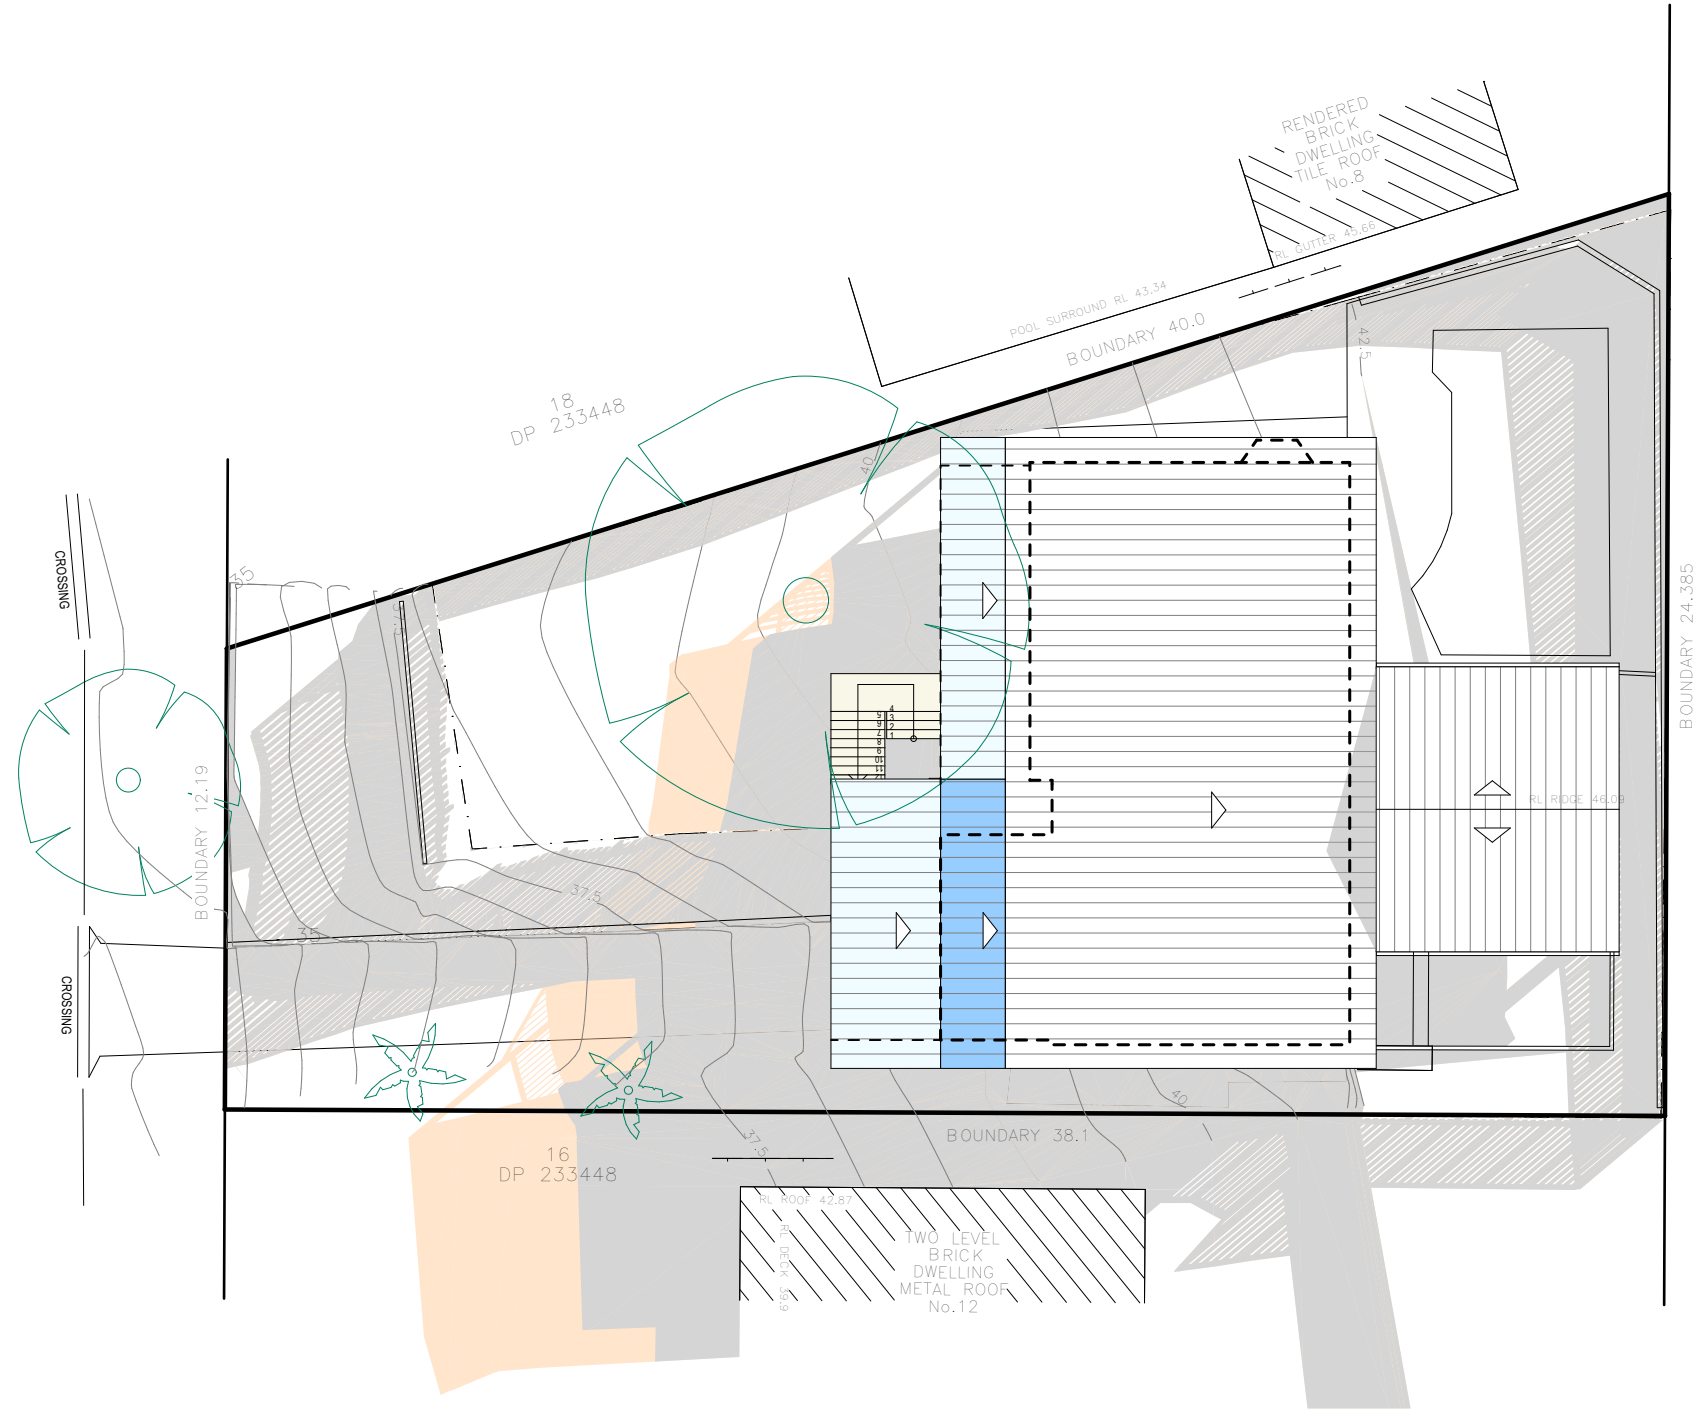


21 JUNE SHADOW DIAGRAM LEGEND

EXISTING SHADOWS

NEW SHADOWS

TRUE NORTH:

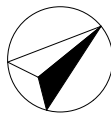

NOTES (E & OE)

- All structures including stormwater & drainage to engineer's details.
- Do not obtain dimensions by scaling drawings.
- All dimensions are to be checked on site prior to starting work.
- These drawings are to be read in conjunction with all other consultant's drawings and specifications.
- All workmanship & materials shall be in accordance with the requirements of current editions including amendments of the National Construction Code, relevant Australian Standards & local council requirements.
- New materials are to be used throughout unless otherwise noted.
- Concrete footings, slab, structural beams or any other structural members are to be designed by a practicing engineer.

JJ Drafting

174 Garden St, North Narrabeen, NSW, 2101
PO Box 687, Dee Why, NSW, 2099
Mob. 0414 717 541
Email. jjdraft@tpg.com.au
www.jjdrafting.com.au

REV:	DATE:	DESCRIPTION:
A	12/02/2021	AMENDMENTS AND NOTATION
B	06/04/2021	WINDOW POSITION CHANGED

PROJECT DETAILS:
PROPOSED ALTERATIONS AND ADDITIONS
10 BERTANA CRESCENT WARRIEWOOD

DRAWING TITLE:
SHADOW DIAGRAM JUNE 21 12 noon

DATE:
DEC/20

JOB No:
860/20


DRAWN BY:
HF

CHECKED BY:
JJ

SCALE:
1:200 @ A3

DRAWING No:
DA.14

BERTANA CRESCENT

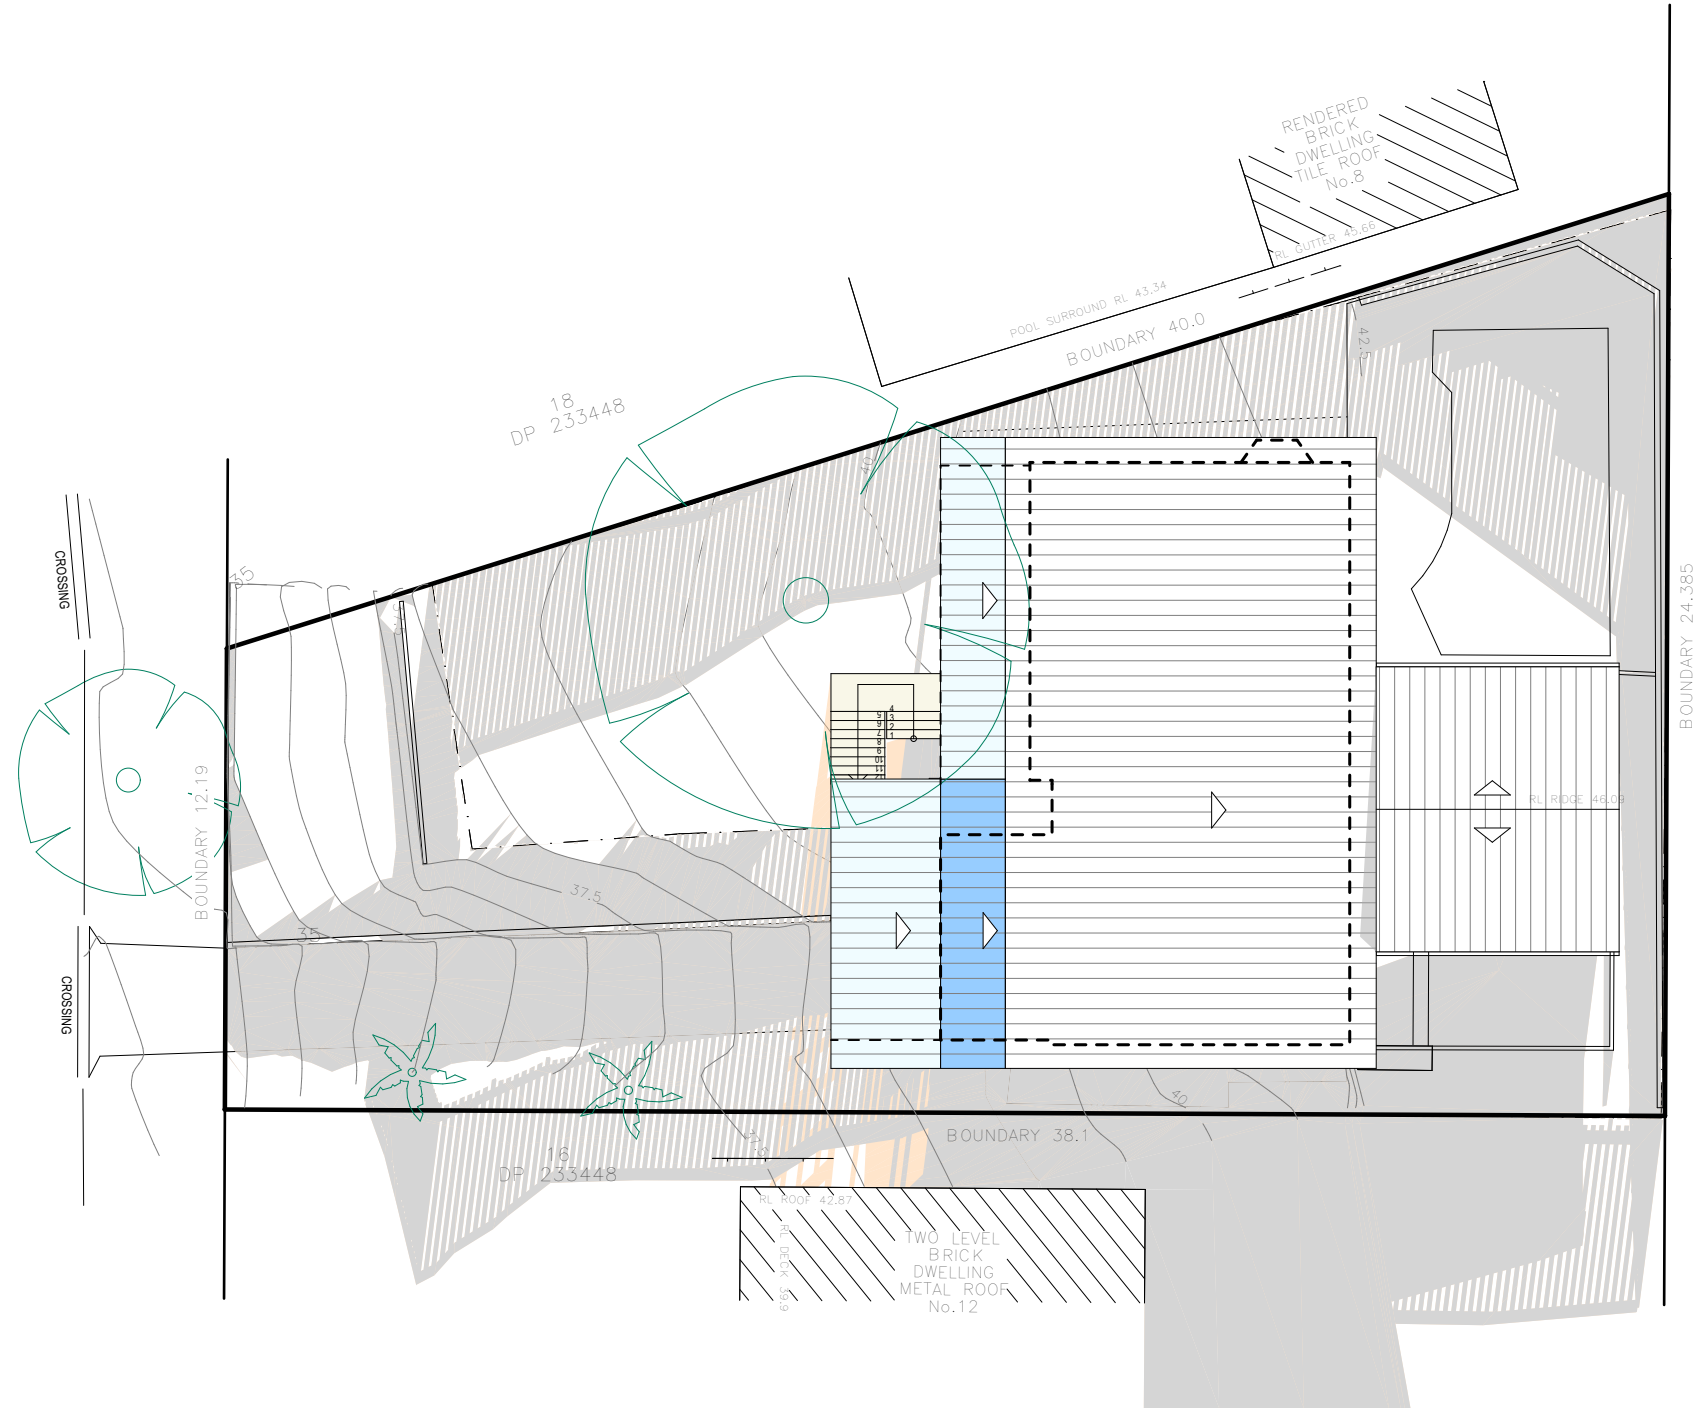


SHADOW DIAGRAM JUNE 21 3pm
1:200

21 JUNE SHADOW DIAGRAM LEGEND

EXISTING SHADOWS

NEW SHADOWS

TRUE NORTH:

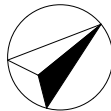

NOTES (E & OE)

- All structures including stormwater & drainage to engineer's details.
- Do not obtain dimensions by scaling drawings.
- All dimensions are to be checked on site prior to starting work.
- These drawings are to be read in conjunction with all other consultant's drawings and specifications.
- All workmanship & materials shall be in accordance with the requirements of current editions including amendments of the National Construction Code, relevant Australian Standards & local council requirements.
- New materials are to be used throughout unless otherwise noted.
- Concrete footings, slab, structural beams or any other structural members are to be designed by a practicing engineer.

JJ Drafting

174 Garden St, North Narrabeen, NSW, 2101
PO Box 687, Dee Why, NSW, 2099
Mob. 0414 717 541
Email. jjdraft@tpg.com.au
www.jjdrafting.com.au

REV:	DATE:	DESCRIPTION:
A	12/02/2021	AMENDMENTS AND NOTATION
B	06/04/2021	WINDOW POSITION CHANGED

PROJECT DETAILS: PROPOSED ALTERATIONS AND ADDITIONS 10 BERTANA CRESCENT WARRIEWOOD
DRAWING TITLE: SHADOW DIAGRAM JUNE 21 3:00 pm

DATE: DEC/20	DRAWN BY: HF	SCALE: 1:200 @ A3
JOB No: 860/20	CHECKED BY: JJ	DRAWING No: DA.15