




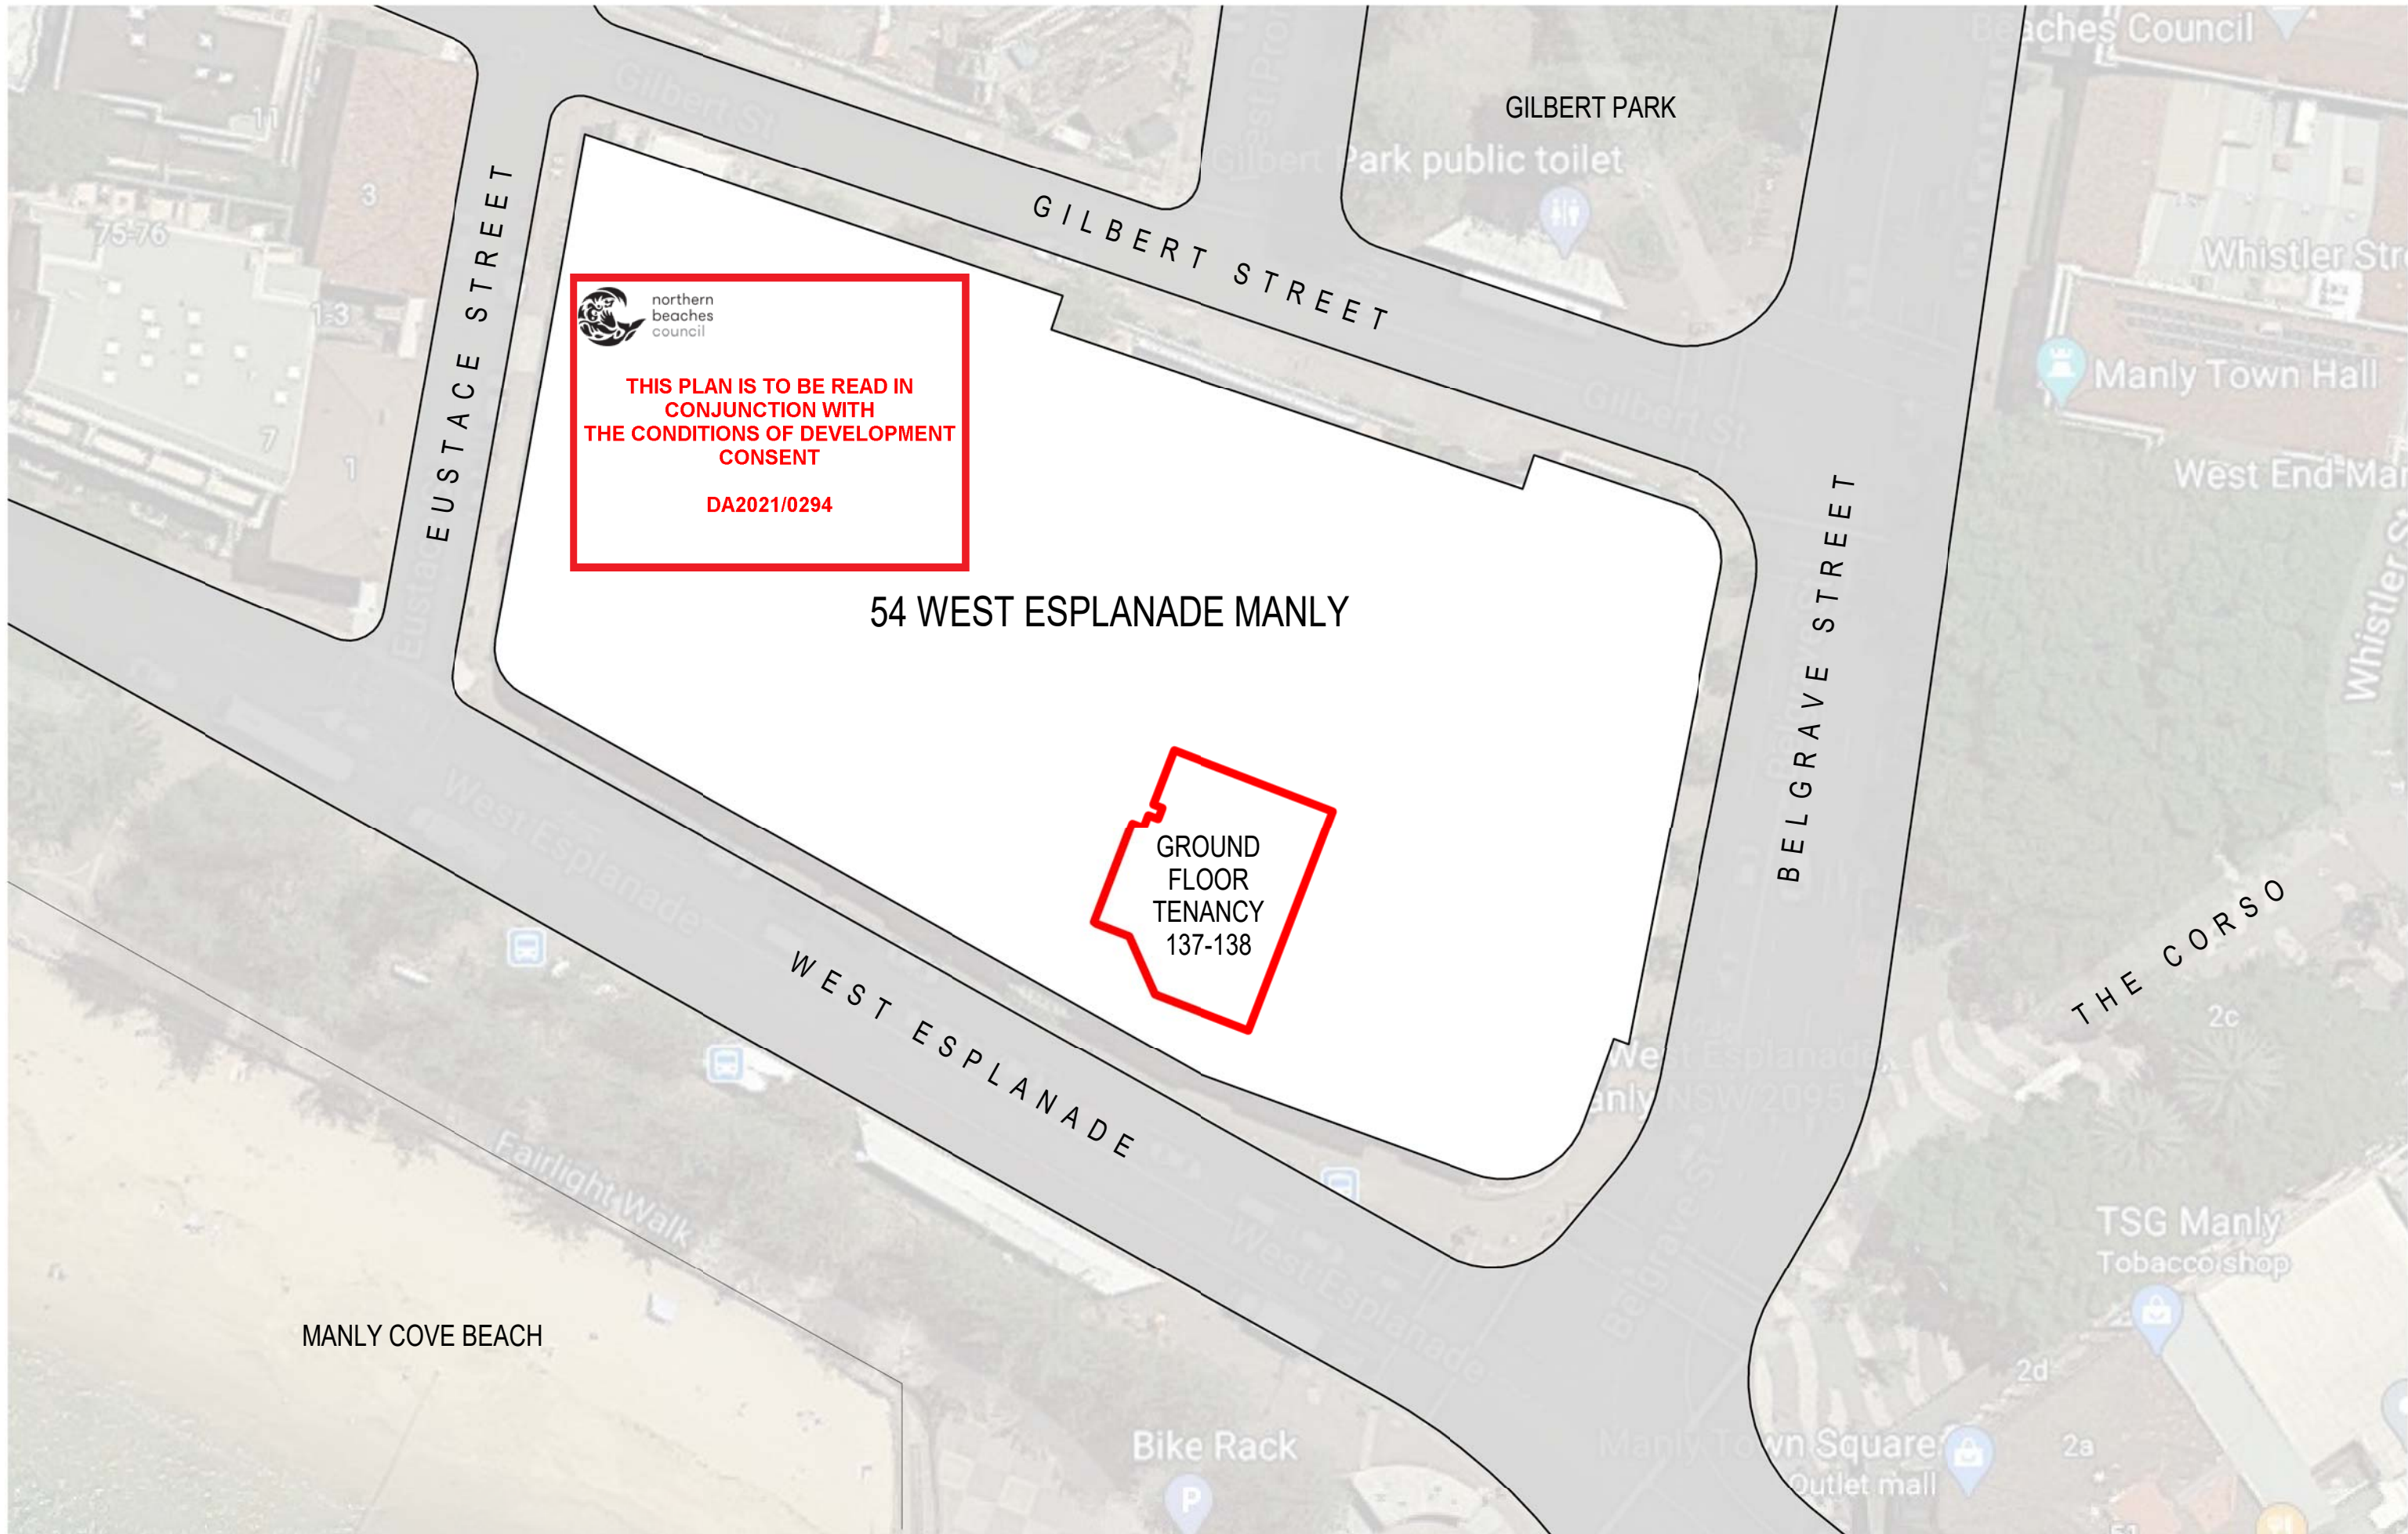

northern
beaches
council

THIS PLAN IS TO BE READ IN
CONJUNCTION WITH
THE CONDITIONS OF DEVELOPMENT
CONSENT

DA2021/0294

WEST ESPLANADE

A

B

C

1

2

3

1
DA3001

PROPOSED
SIGNAGE APPLIED
TO GLAZING

NEW SHOPFRONT
PREVIOUSLY APPROVED AS
COMPLYING
DEVELOPMENT.

EXISTING PAVING

ENTRY

LOT137-138
FS8 MANLY
270m²

FIRE PASSAGE

NEW AMENITIES
PREVIOUSLY APPROVED AS
COMPLYING
DEVELOPMENT.

CPD

LOCKERS

SH

SH

SH

WC

WC

ACC BATHROOM

DP

CORRIDOR

ADJOINING TENANCY





 northern
beaches
council

**THIS PLAN IS TO BE READ IN
CONJUNCTION WITH
THE CONDITIONS OF DEVELOPMENT
CONSENT**

DA2021/0294


WEST ESPLANADE

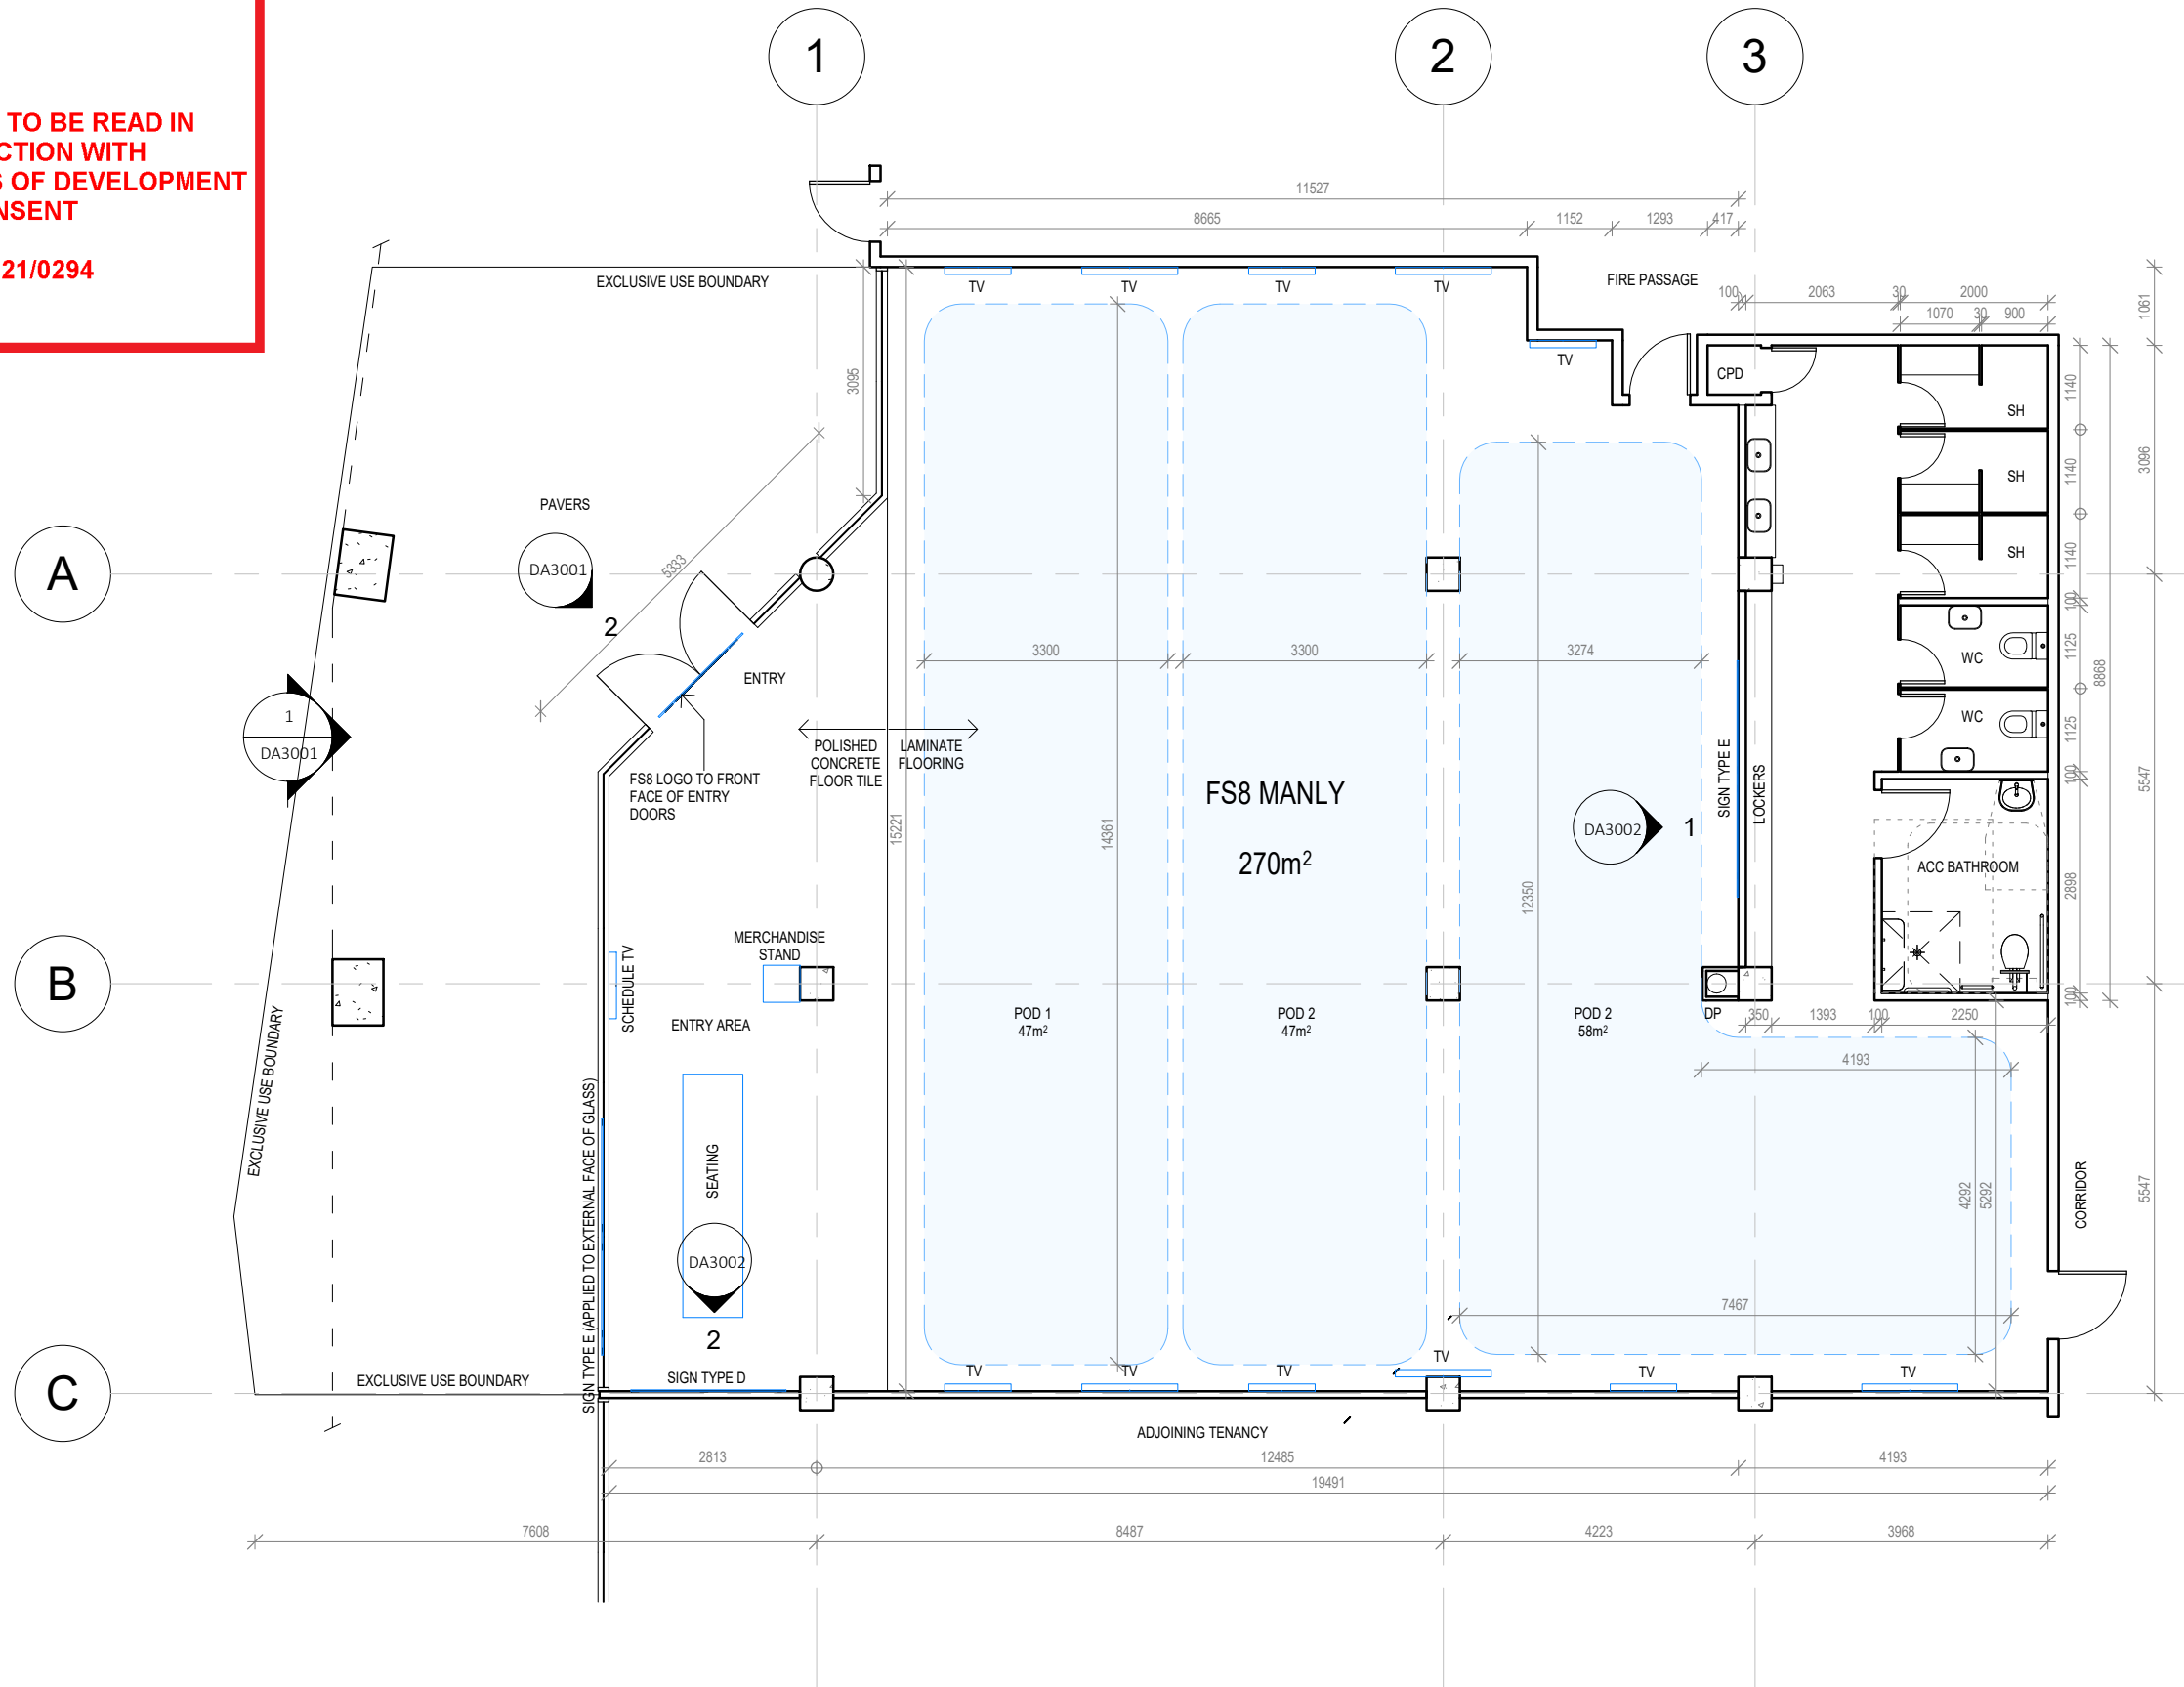

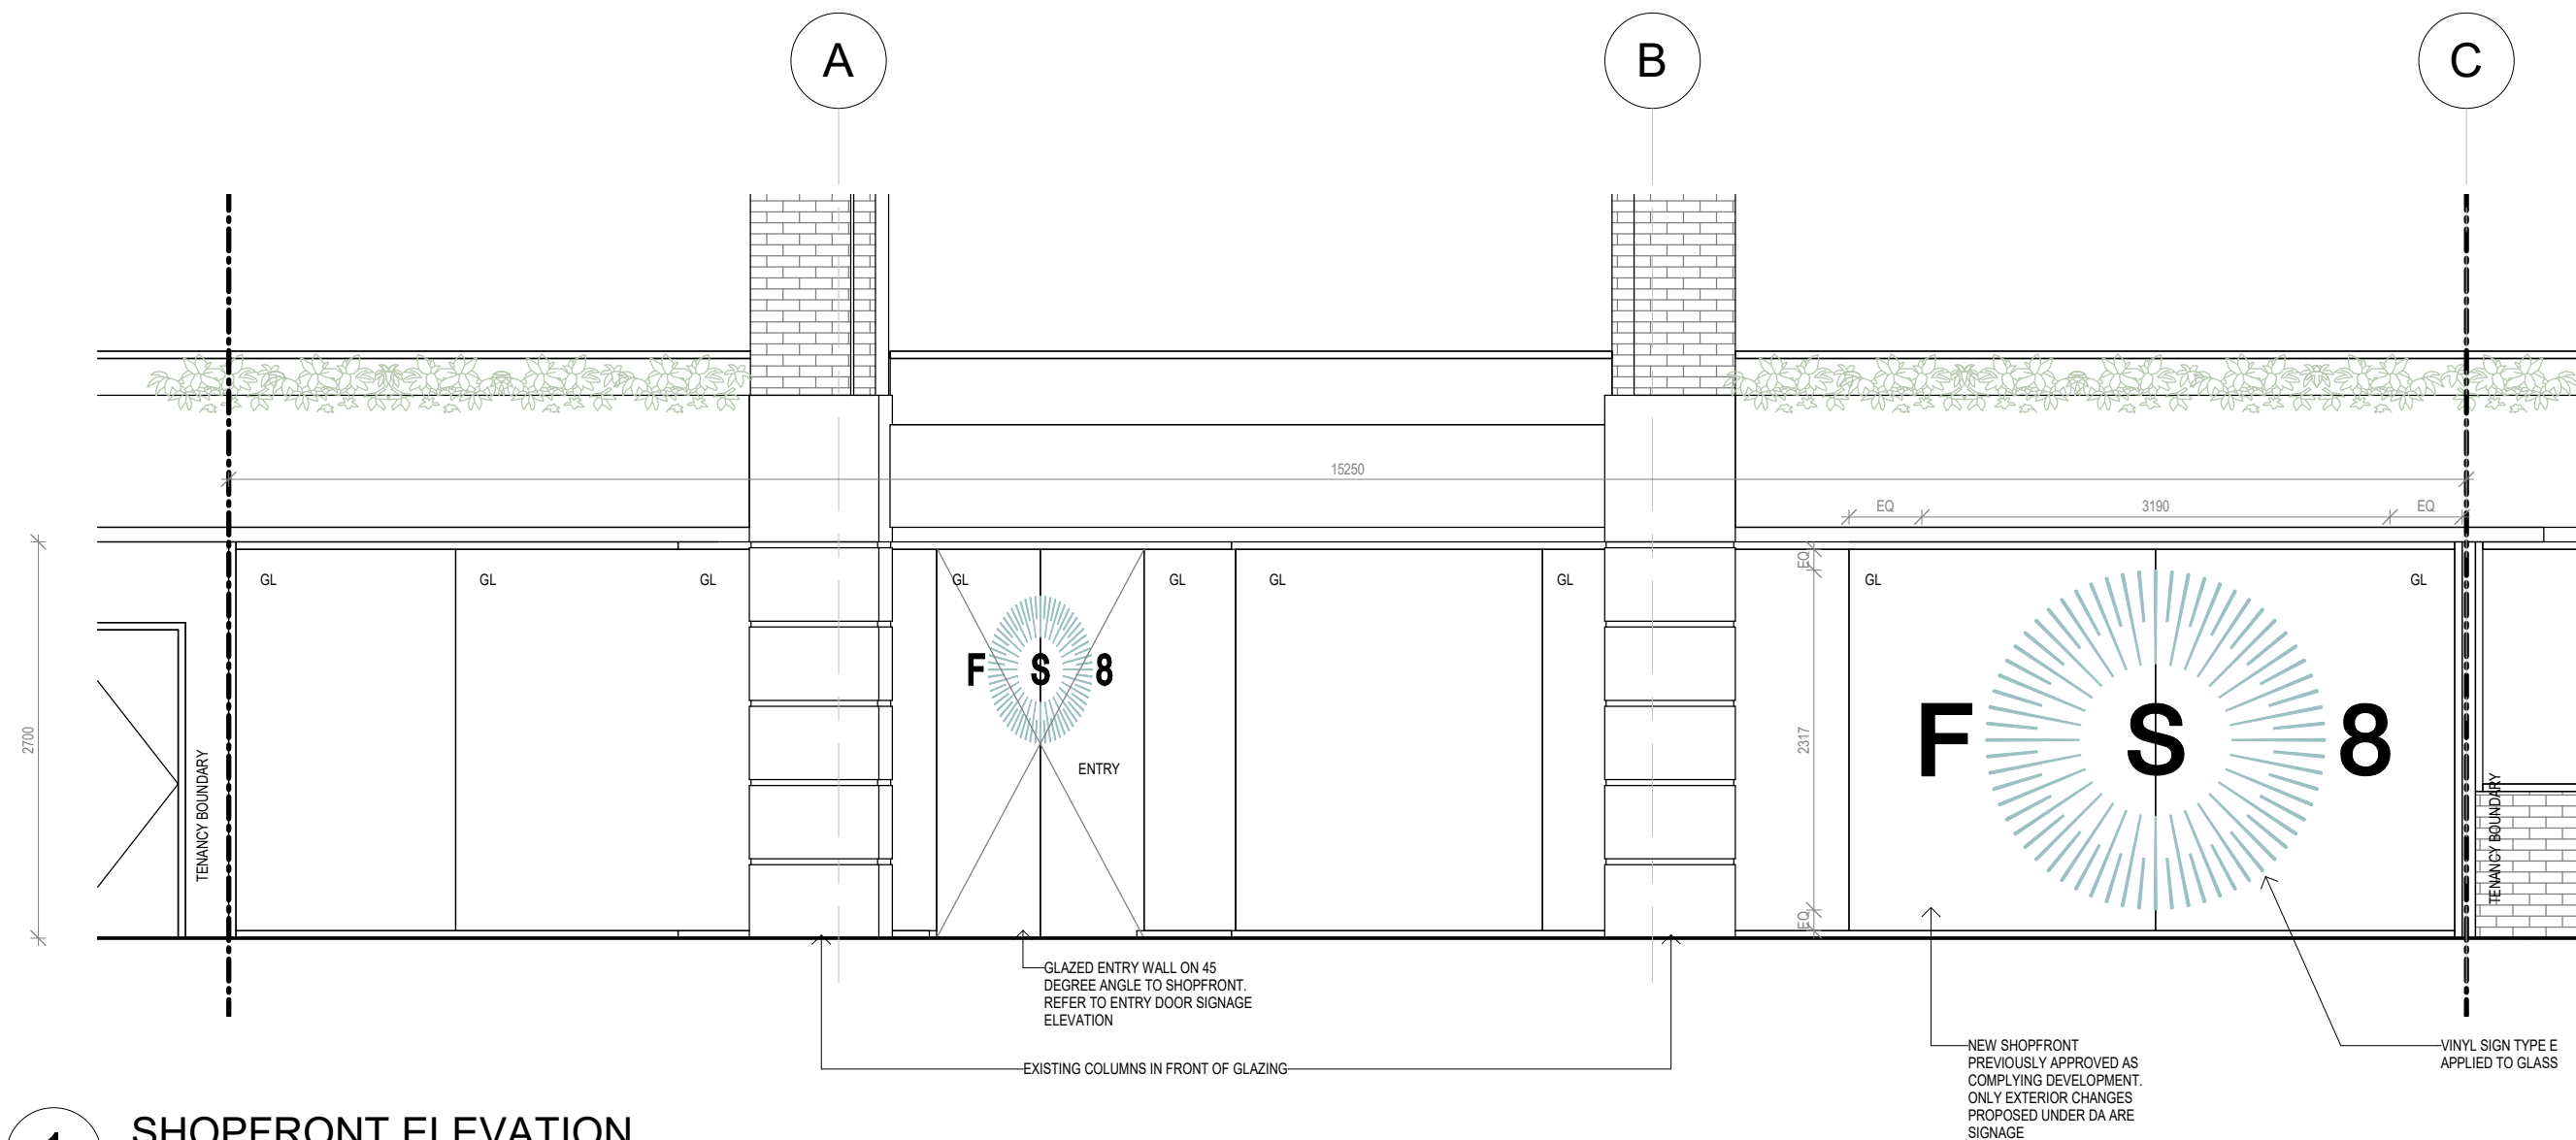

1 SHOPFRONT ELEVATION

1 : 50

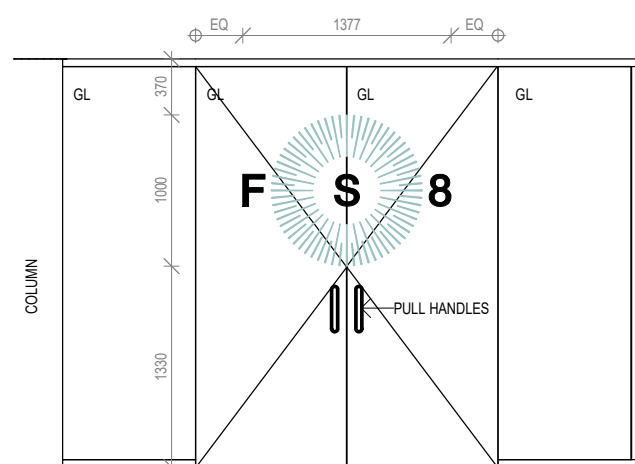

2 ENTRY DOOR SIGNAGE ELEVATION

1 : 50






northern
beaches
council

THIS PLAN IS TO BE READ IN
CONJUNCTION WITH
THE CONDITIONS OF DEVELOPMENT
CONSENT


DA2021/0294

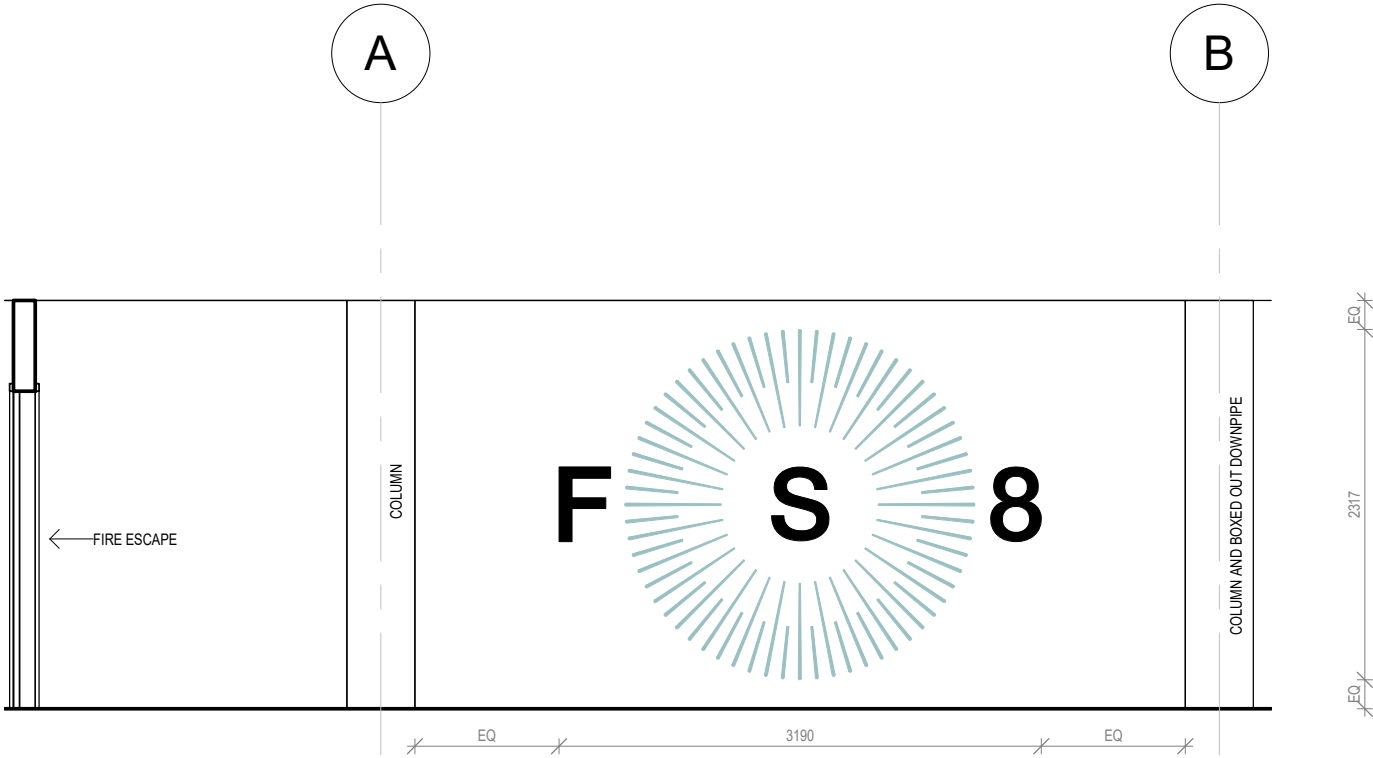

1

SIGN TYPE E

1 : 50

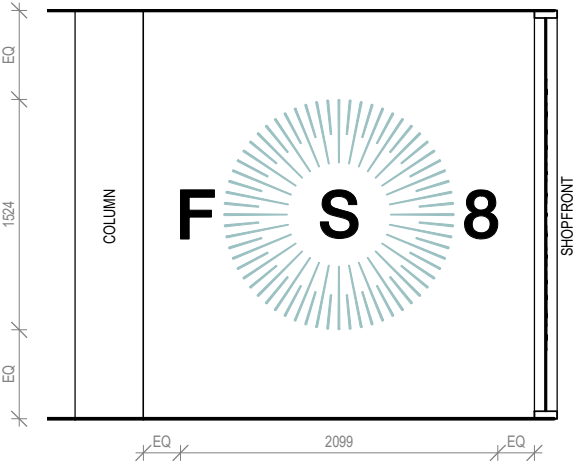

2

SIGN TYPE D

1 : 50