



13 CLIFFORD AVENUE



LAUDERDALE AVENUE

AREA OF DA APPROVED INCREASED SHADOW

AREA OF INCREASED SHADOW CAUSED BY MODIFIED DESIGN


do not scale off this drawing arrected nent - adding WMP information location 24 LA Proposed Alterations and Additions - DA Modification Lot 1 Deposited Plan 959013 24 Lauderdale Avenue Fairlight NSW 2094 AIL DIMENSIONS TO BE CHECKED ON SITE ANY DISCREPANCIES TO BE RESOLVED WITH NOBLE ARCHITECTURE PTY LTD BEFORE PROCEEDING client KATE & drawing title SHADO AN DUSCRIMENTATION OF A CONTRACT AND tion submission scale NTS date FEBRUA drawn by KB

www.noblearchitecture.com.au Instagram @noblearch.au ACN 642 634 580 @ COPYRIGHT

NOBLE ARCHITECTURE PTY LTD

t 02 9188 8836 | m 0414 231 442 | e studio@noblearchitecture.com.au

_			
rev.	date	by	description
A,	22219030121		NDAthulamoission
А	28.09.21		DA amendme
В	17.02.22		Draft issue
С	08.03.22	KB	DA modification

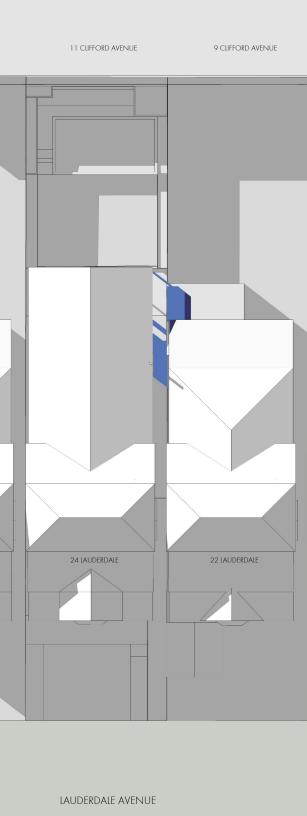

01			
JDERDALE AVENUE FAIRLIGHT NSW 2094 & IONATHON TURNER			
OW DIAGRAMS - WINTER SOLSTICE			DA-0220
ARY 2022	revision checked by		— DA