



Notes
 All dimensions are in millimetres unless noted otherwise.
 Check all dimensions on site prior to commencement of the work shown on this drawing. Work to figured dimensions where given.
 Report any discrepancies or omissions to the architect for resolution before proceeding with the work.
 All work to comply with the Australian Standards: The National Construction Code of Australia & the relevant Authorities.

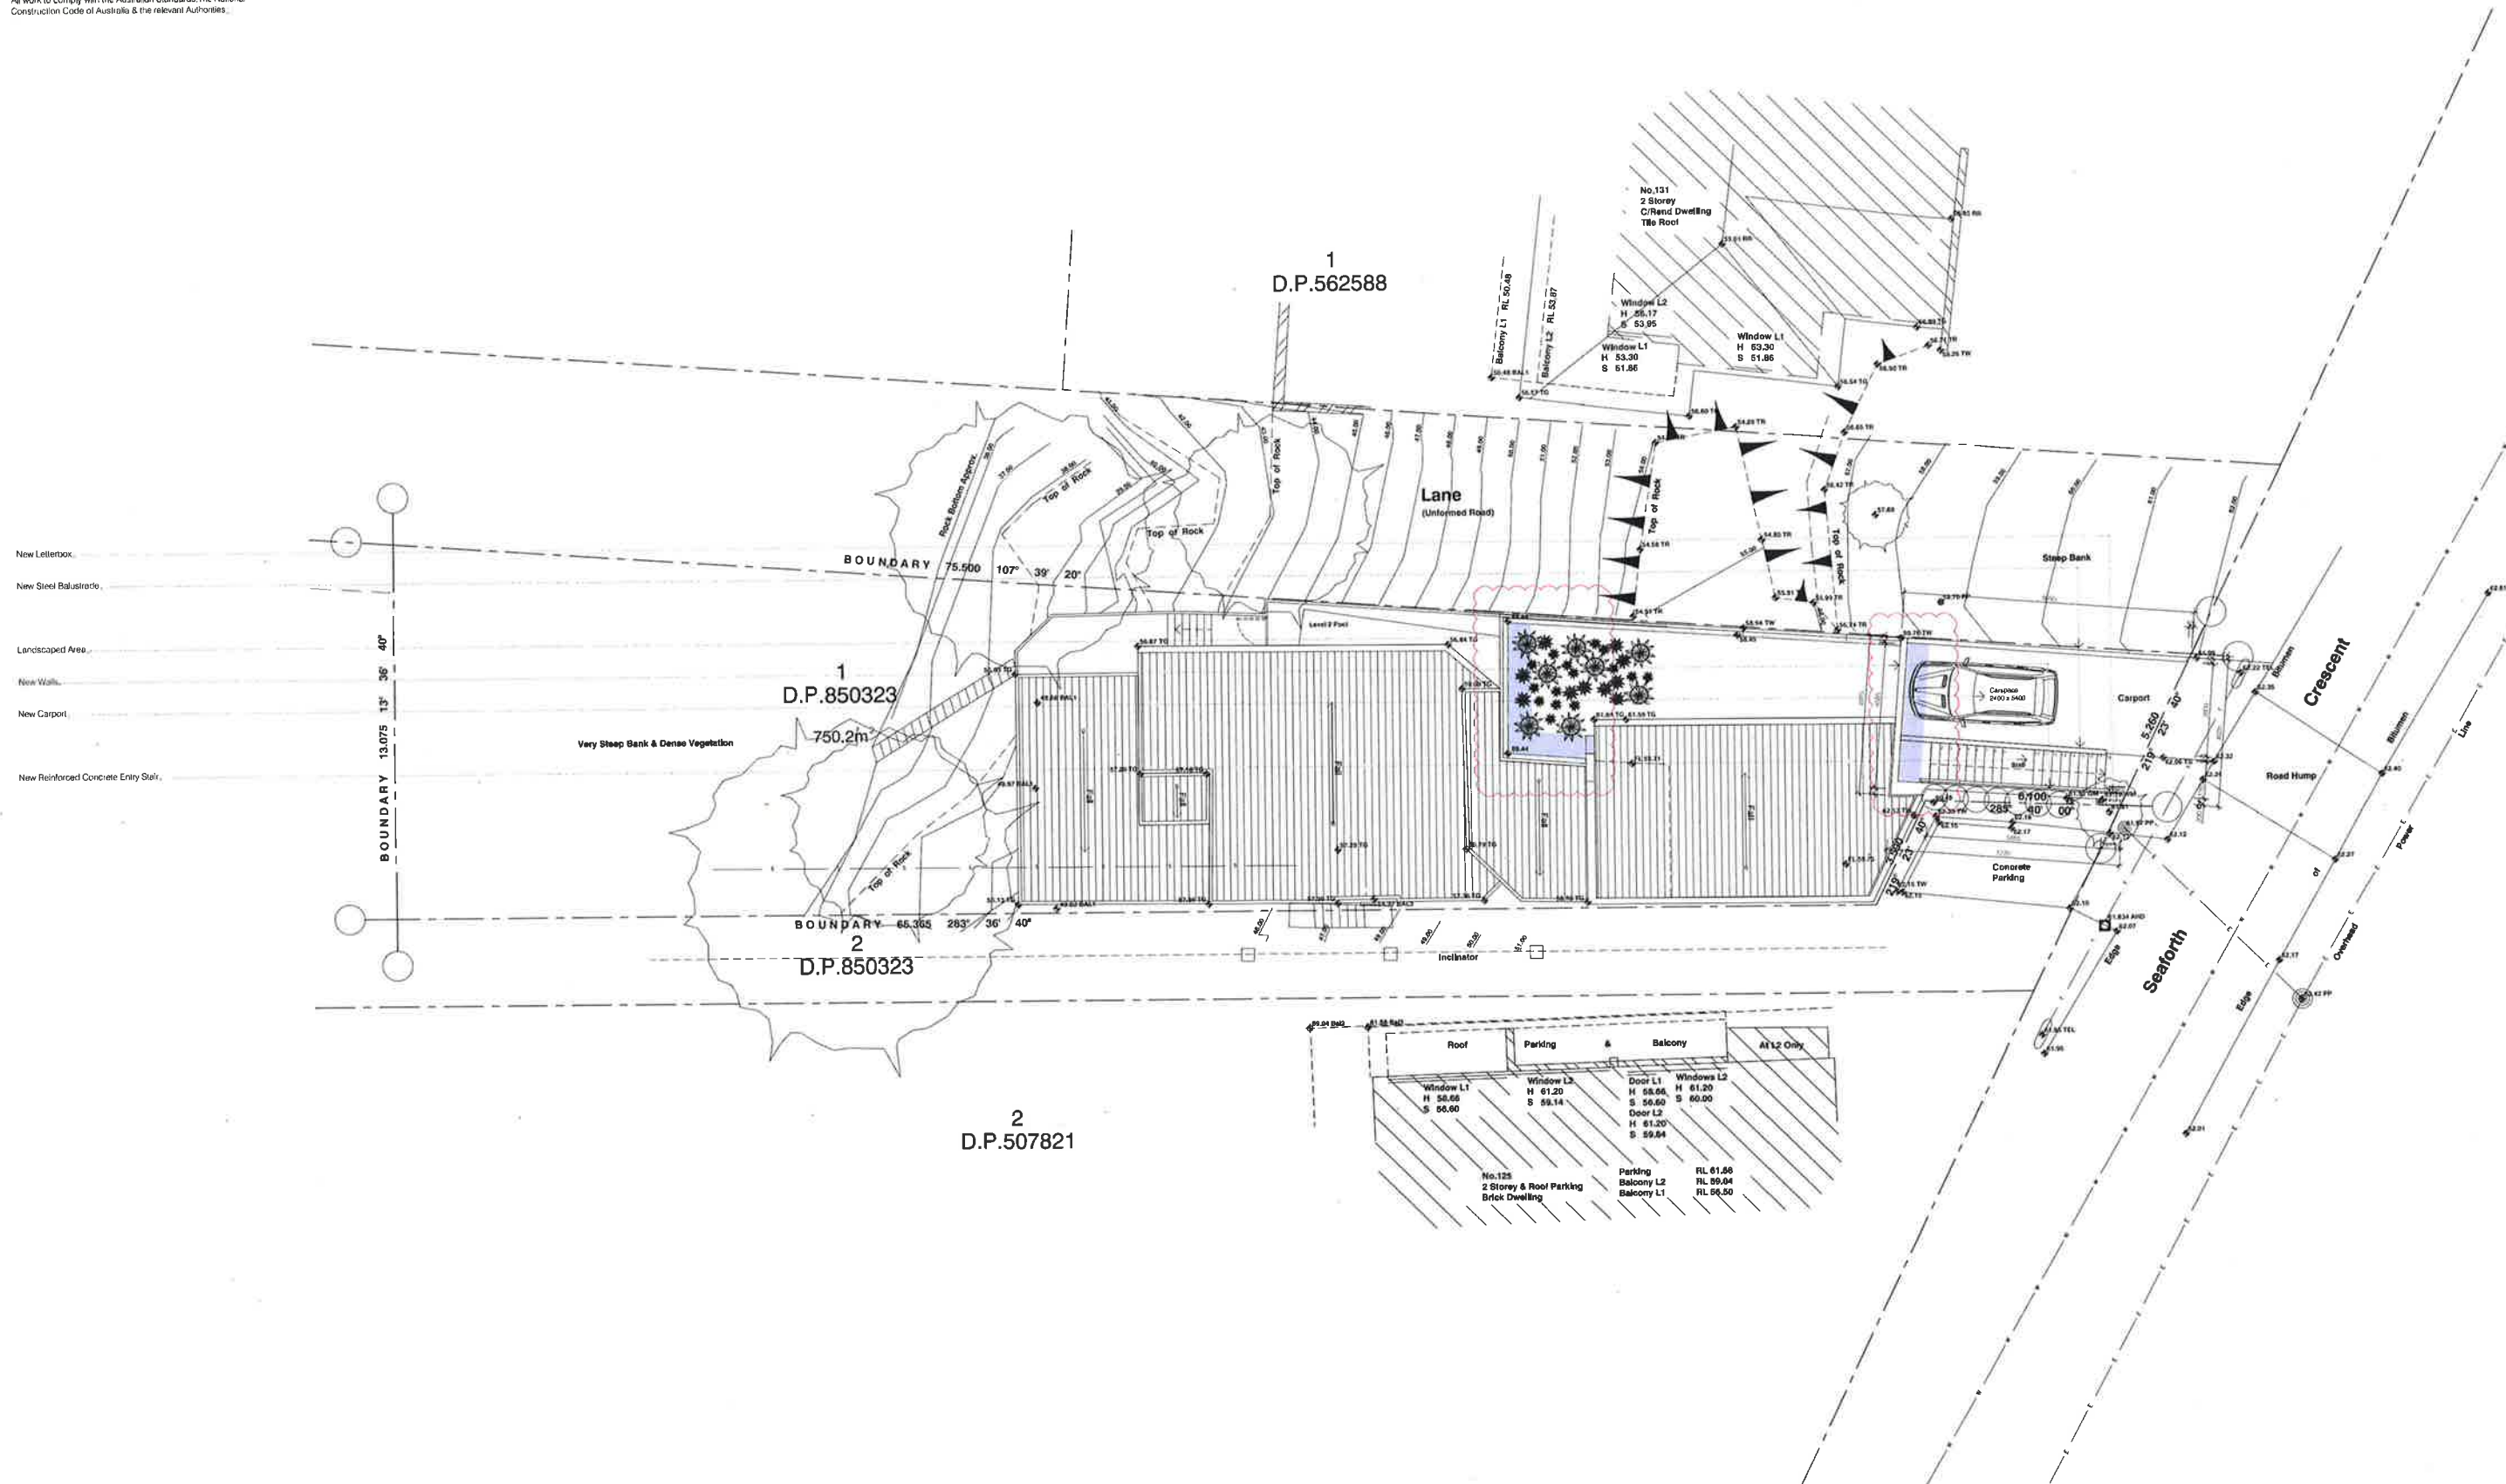

Notes
 All dimensions are in millimetres unless noted otherwise.
 Check all dimensions on site prior to commencement of this work shown on the drawing. Work to figured dimensions where given.
 Report any discrepancies or omissions to the architect in a report, before proceeding with the work.
 All work to comply with the Australian Standards, The National Construction Code of Australia & the relevant Authorities.

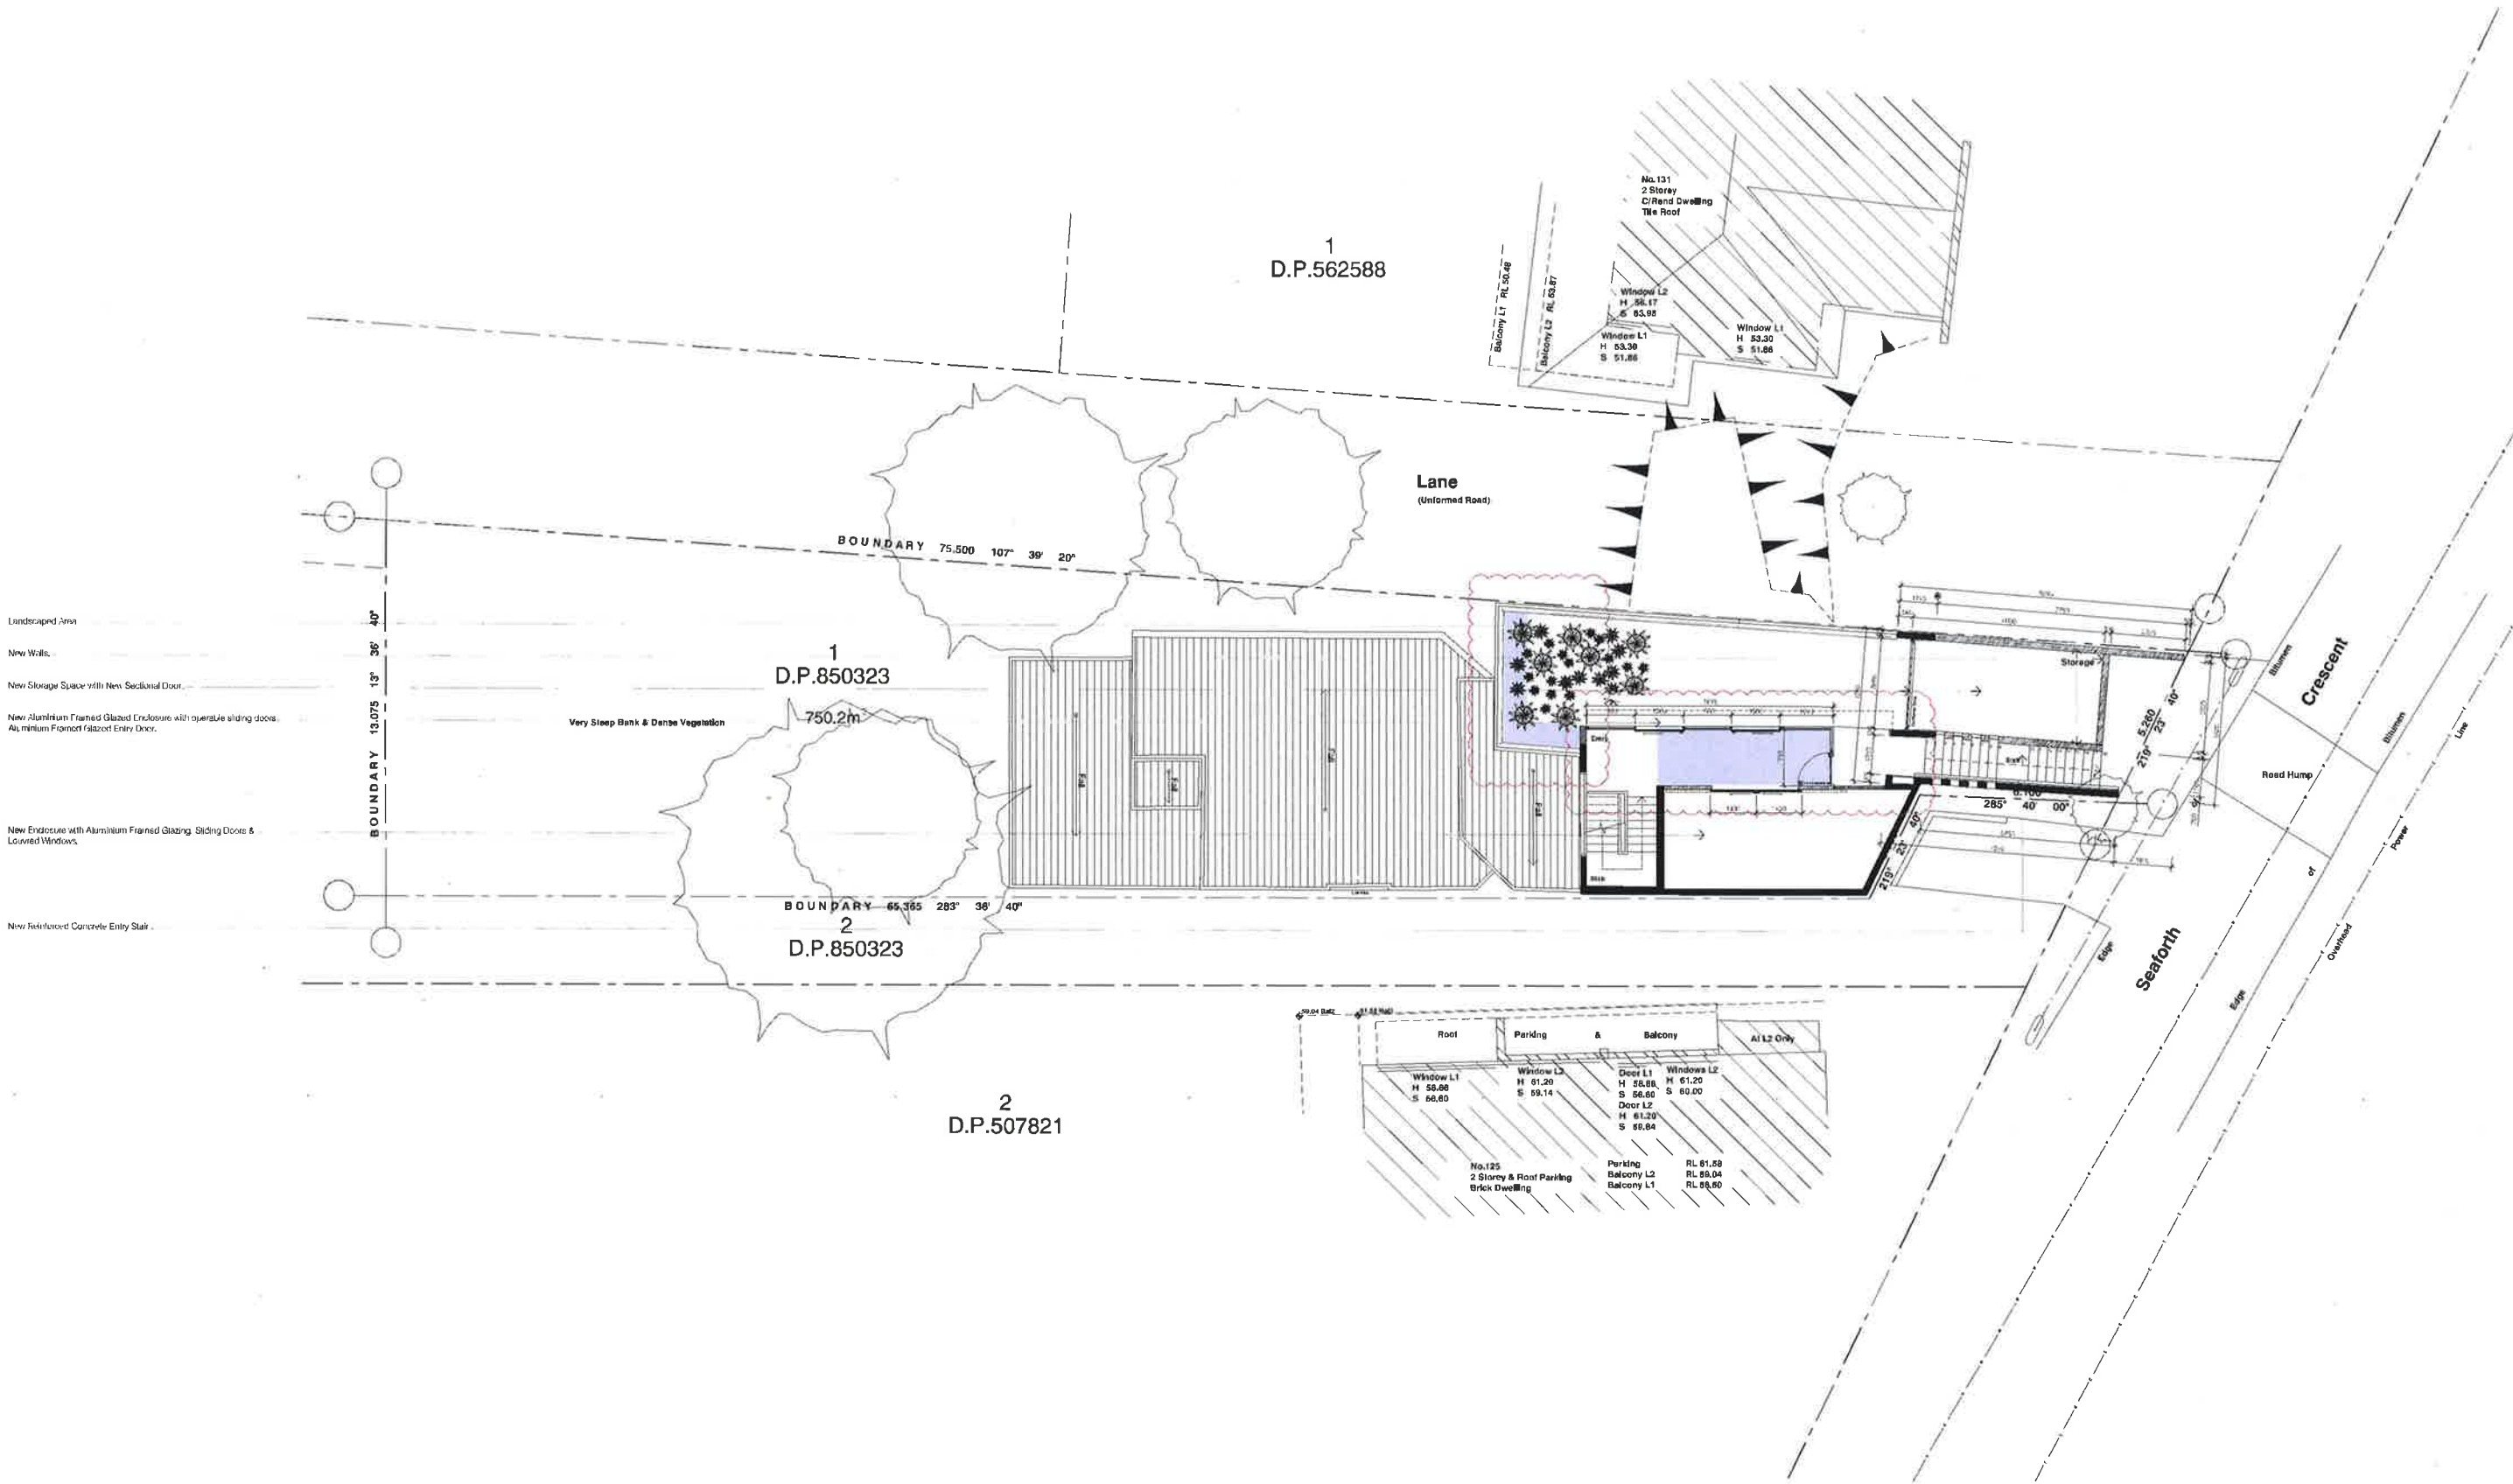

Notes
All dimensions are in millimetres unless noted otherwise.
Check all dimensions on site prior to commencement of the work shown on the drawing. Work to square dimensions where given.
Report any discrepancies or omissions to the architect for resolution before proceeding with the work.
All work in comply with the Australian Standards, The National Construction Code of Australia & the relevant Authorities.

