


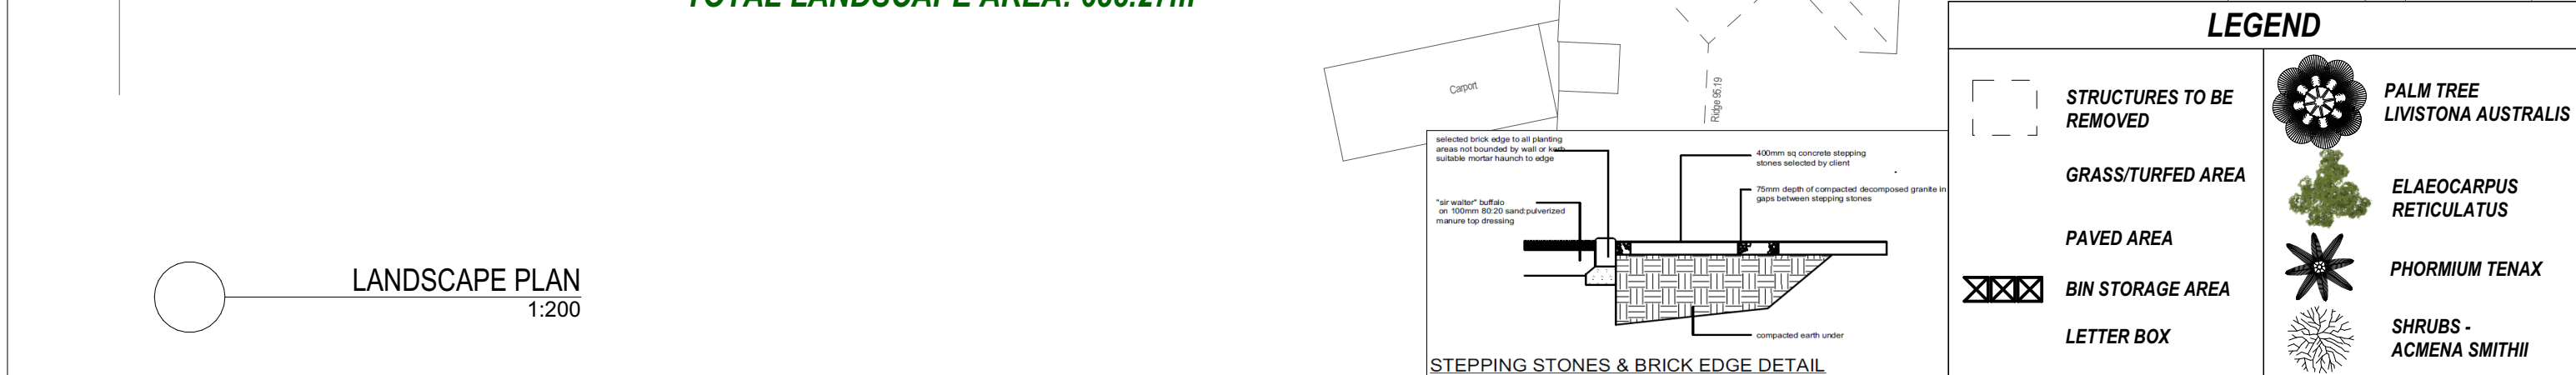


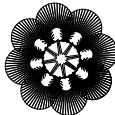



 
 


[illegible]

LEGEND	
	STRUCTURES TO BE REMOVED
	GRASS/TURFED AREA
	PAVED AREA
	BIN STORAGE AREA
	LETTER BOX
	PALM TREE LIVISTONA AUSTRALIS
	ELAEOCARPUS RETICULATUS
	PHORMIUM TENAX
	SHRUBS - ACMENA SMITHII

	<p>*COPYRIGHT OF PLANS AND DOCUMENTATION REMAIN THE EXCLUSIVE PROPERTY OF MRZ DESIGNS</p>	<p>ADDRESS: <b>LOT 2 #32 CASTLE CIRCUIT SEAFORTH 2092</b></p>	<p>CLIENT: <b>PEIJIAN CHEN &amp; NAN DAI</b></p>	<p>OWNERS SIGNATURE: _____</p> <p>DATE: _____</p>	<p><b>I ACCEPT AND APPROVE CURRENT PLANS AND ALL DOCUMENTATIONS PROVIDED TO ME BY THE COMPANY</b></p>	<p>LODGEMENT: <b>DA.CC</b></p>	<p>DATE: <b>9/04/2024</b></p>	<p>COUNCIL: <b>NORTHERN BEACHES</b></p>	<p>PAGE NO: <b>19</b></p>	
				<p>OWNERS SIGNATURE: _____</p> <p>DATE: _____</p>		<p>DP No: <b>503699</b></p>	<p>JOB NUMBER: <b>MRZ - 23 - 741</b></p>	<p>FACADE: <b>MODERN</b></p>		