




IMG_3608 12 Addison Road - Upstairs Bedroom [EXISTING]
Survey Height Poles in Place



IMG_3608 12 Addison Road - Upstairs Bedroom [PROPOSED]
Proposed Residence Overlaid

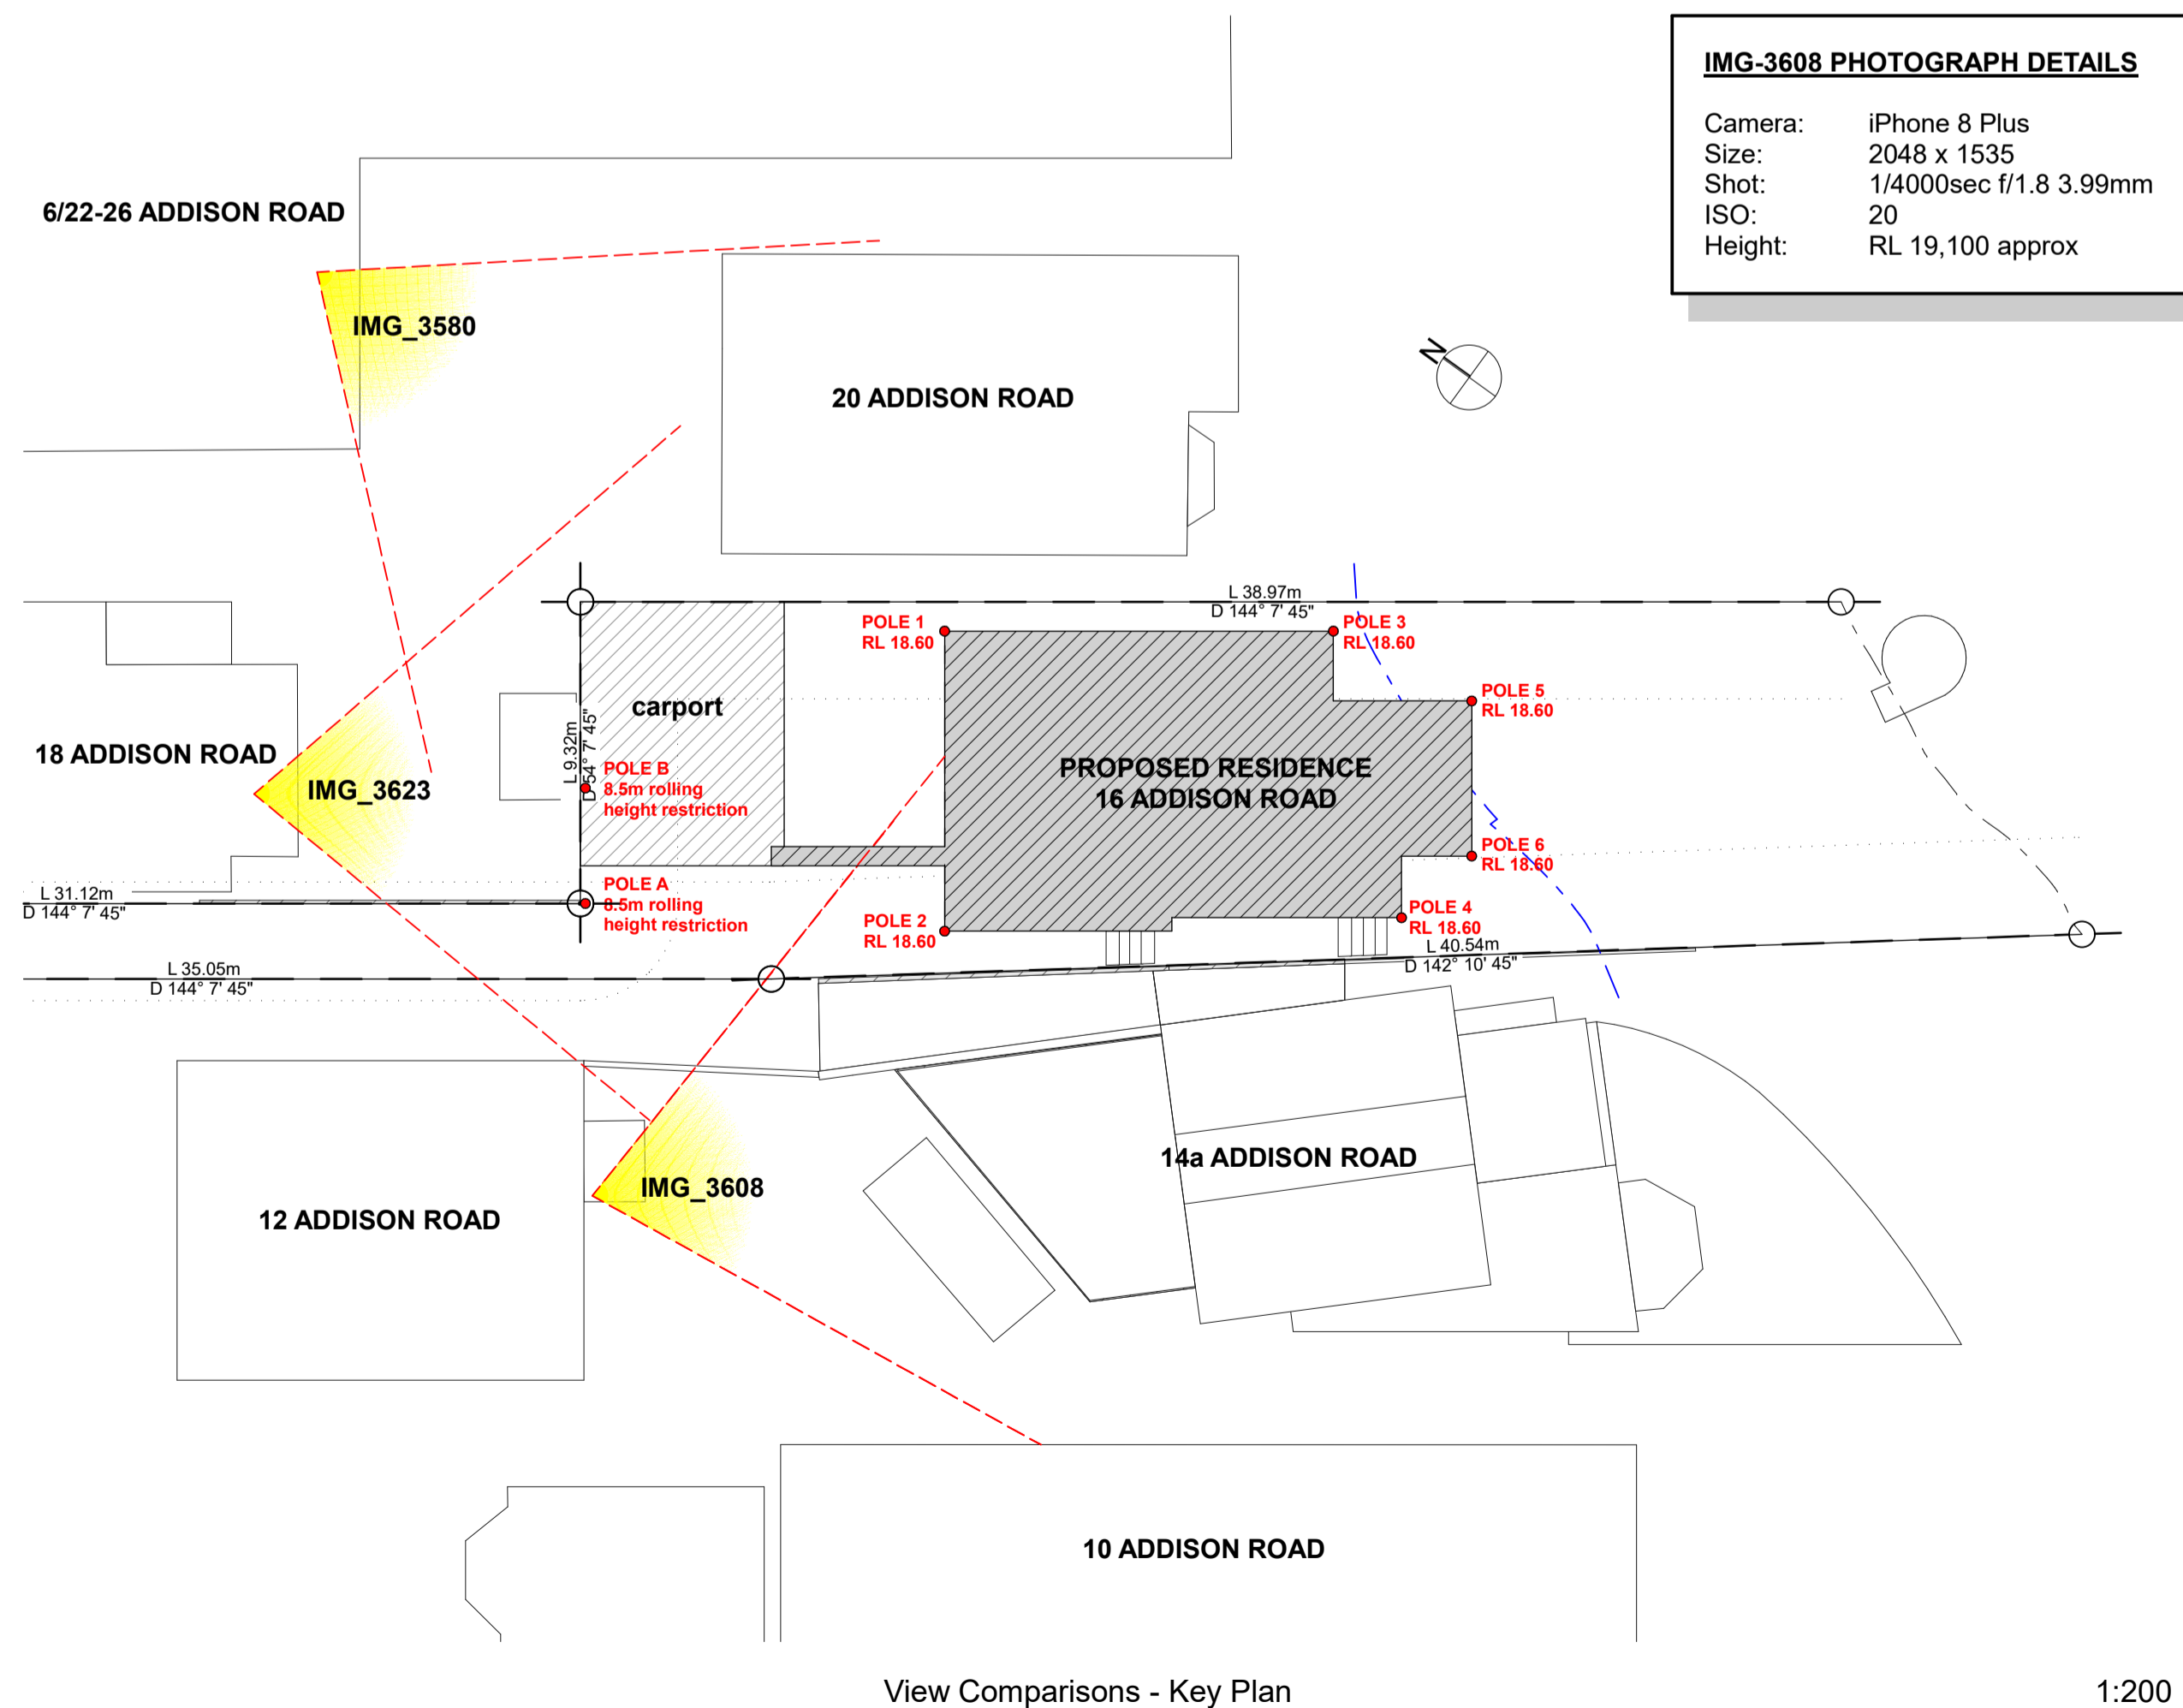

IMG-3608 PHOTOGRAPH DETAILS
 Camera: iPhone 8 Plus
 Size: 2048 x 1535
 Shot: 1/4000sec f/1.8 3.99mm
 ISO: 20
 Height: RL 19,100 approx

View Comparisons - Key Plan 1:200



IMG_3608 12 Addison Road - Upstairs Bedroom [PERMISSABLE]
Daylight Recession Planes & 8.5m Rolling Height Plane Overlaid

NOTE: Drawings subject to Architects Developed and Detail Design revisions. Not for Construction. To be read in conjunction with Specification and Consultant Drawings

PATTERSON

PATTERSON ASSOCIATES LTD
 REGISTERED ARCHITECTS NUMBER 1998

P.O. BOX 8778 SYMONDS ST, AUCKLAND, NEW ZEALAND
 TELEPHONE (09) 303-4004 FACSIMILE (09) 303-4001

16 Addison Rd, Sydney

Consultants	
Quantity Surveyors	Dean, Murray & Partners Ltd.
Structural Engineers	Law Sue Davison Ltd.
Truss Designer	Buildable Layouts Ltd.
Geotechnical Engineer	Chambers Consultants Ltd.

designed	**	peer review	**
drawn	**	checked	**

scale 1:200 @ A1 date 22/12/2021

title
**12 Addison Road
 View Comparisons**

drawing set
**Development Application
 Not For Construction**

ref no.
18010

sheet no. revision
5.1



The contractor must check and verify all drawings, details, dimensions and levels on site prior to commencing any work. Any discrepancies, errors or omissions must be reported to the architect, or suggestions for modifications made prior to work starting. Copyright in these drawings and all parts thereof remains at all times the property of Patterson Associates Limited.
 Do not scale dimensions from drawings
 K Drive/Projects/18/18010/Dwgs/



IMG_3623 18 Addison Road - Upstairs Bedroom [EXISTING]
Survey Height Poles in Place



IMG_3623 18 Addison Road - Upstairs Bedroom [PROPOSED]
Proposed Residence Overlaid

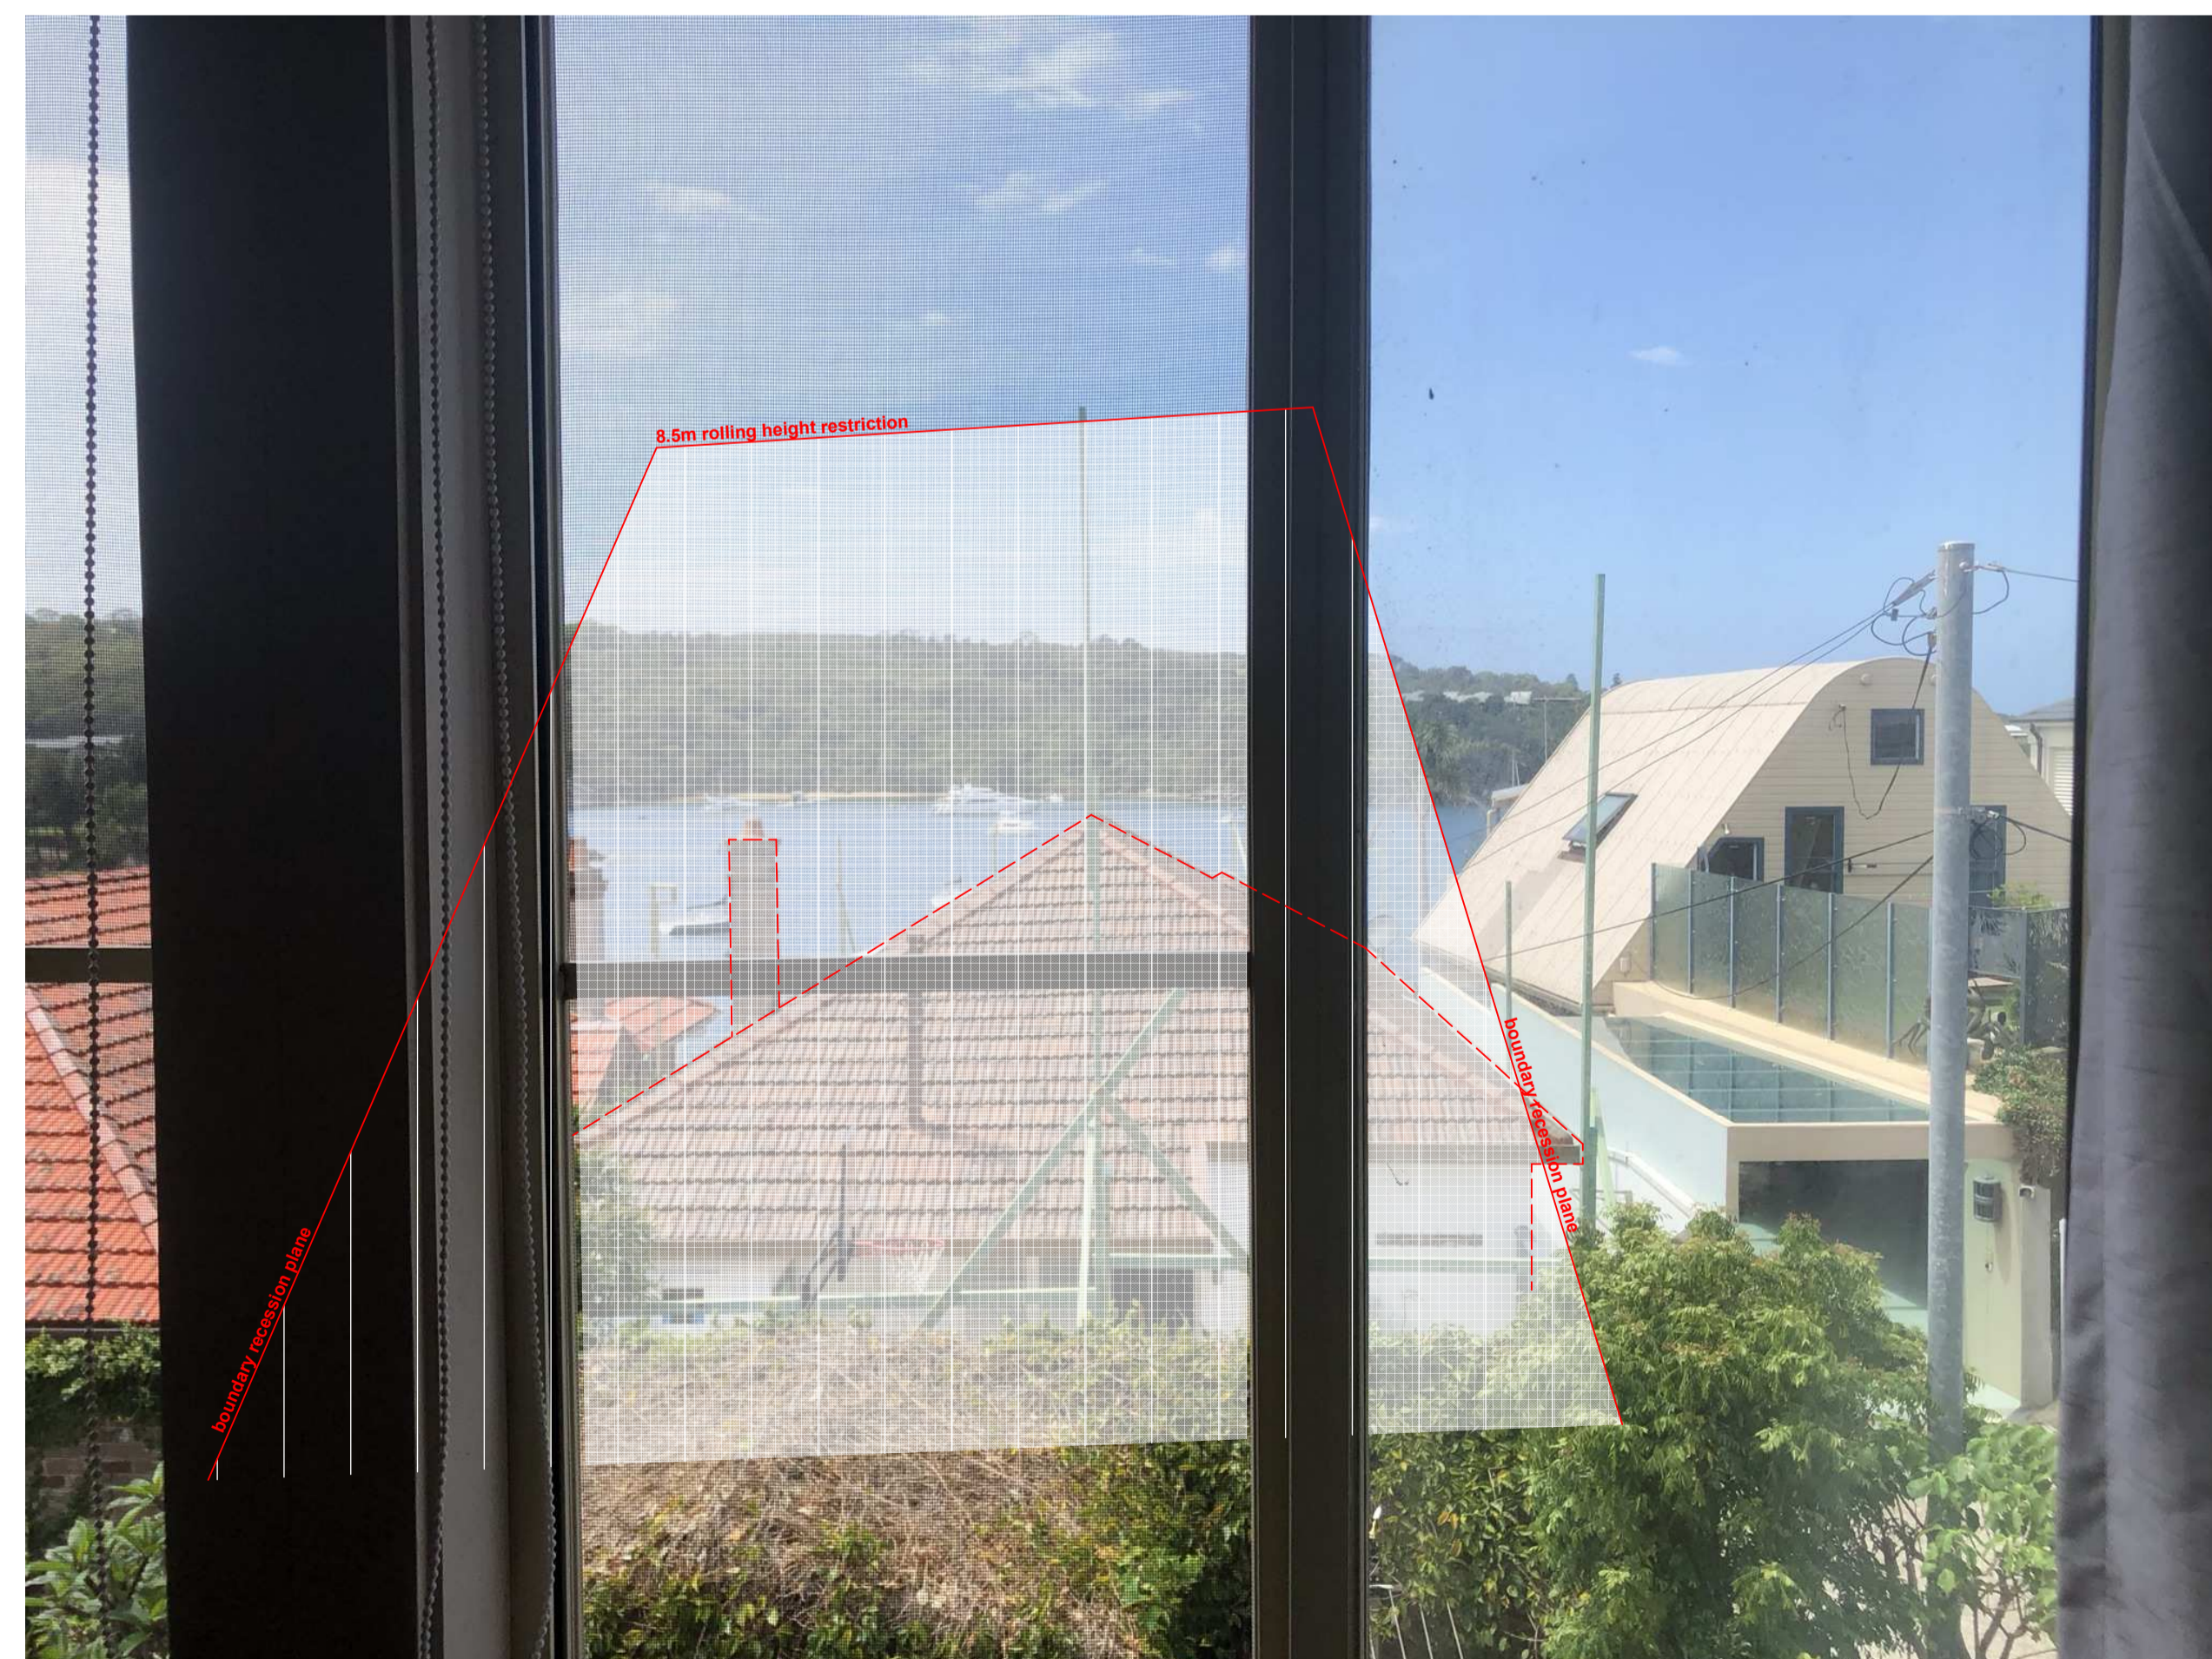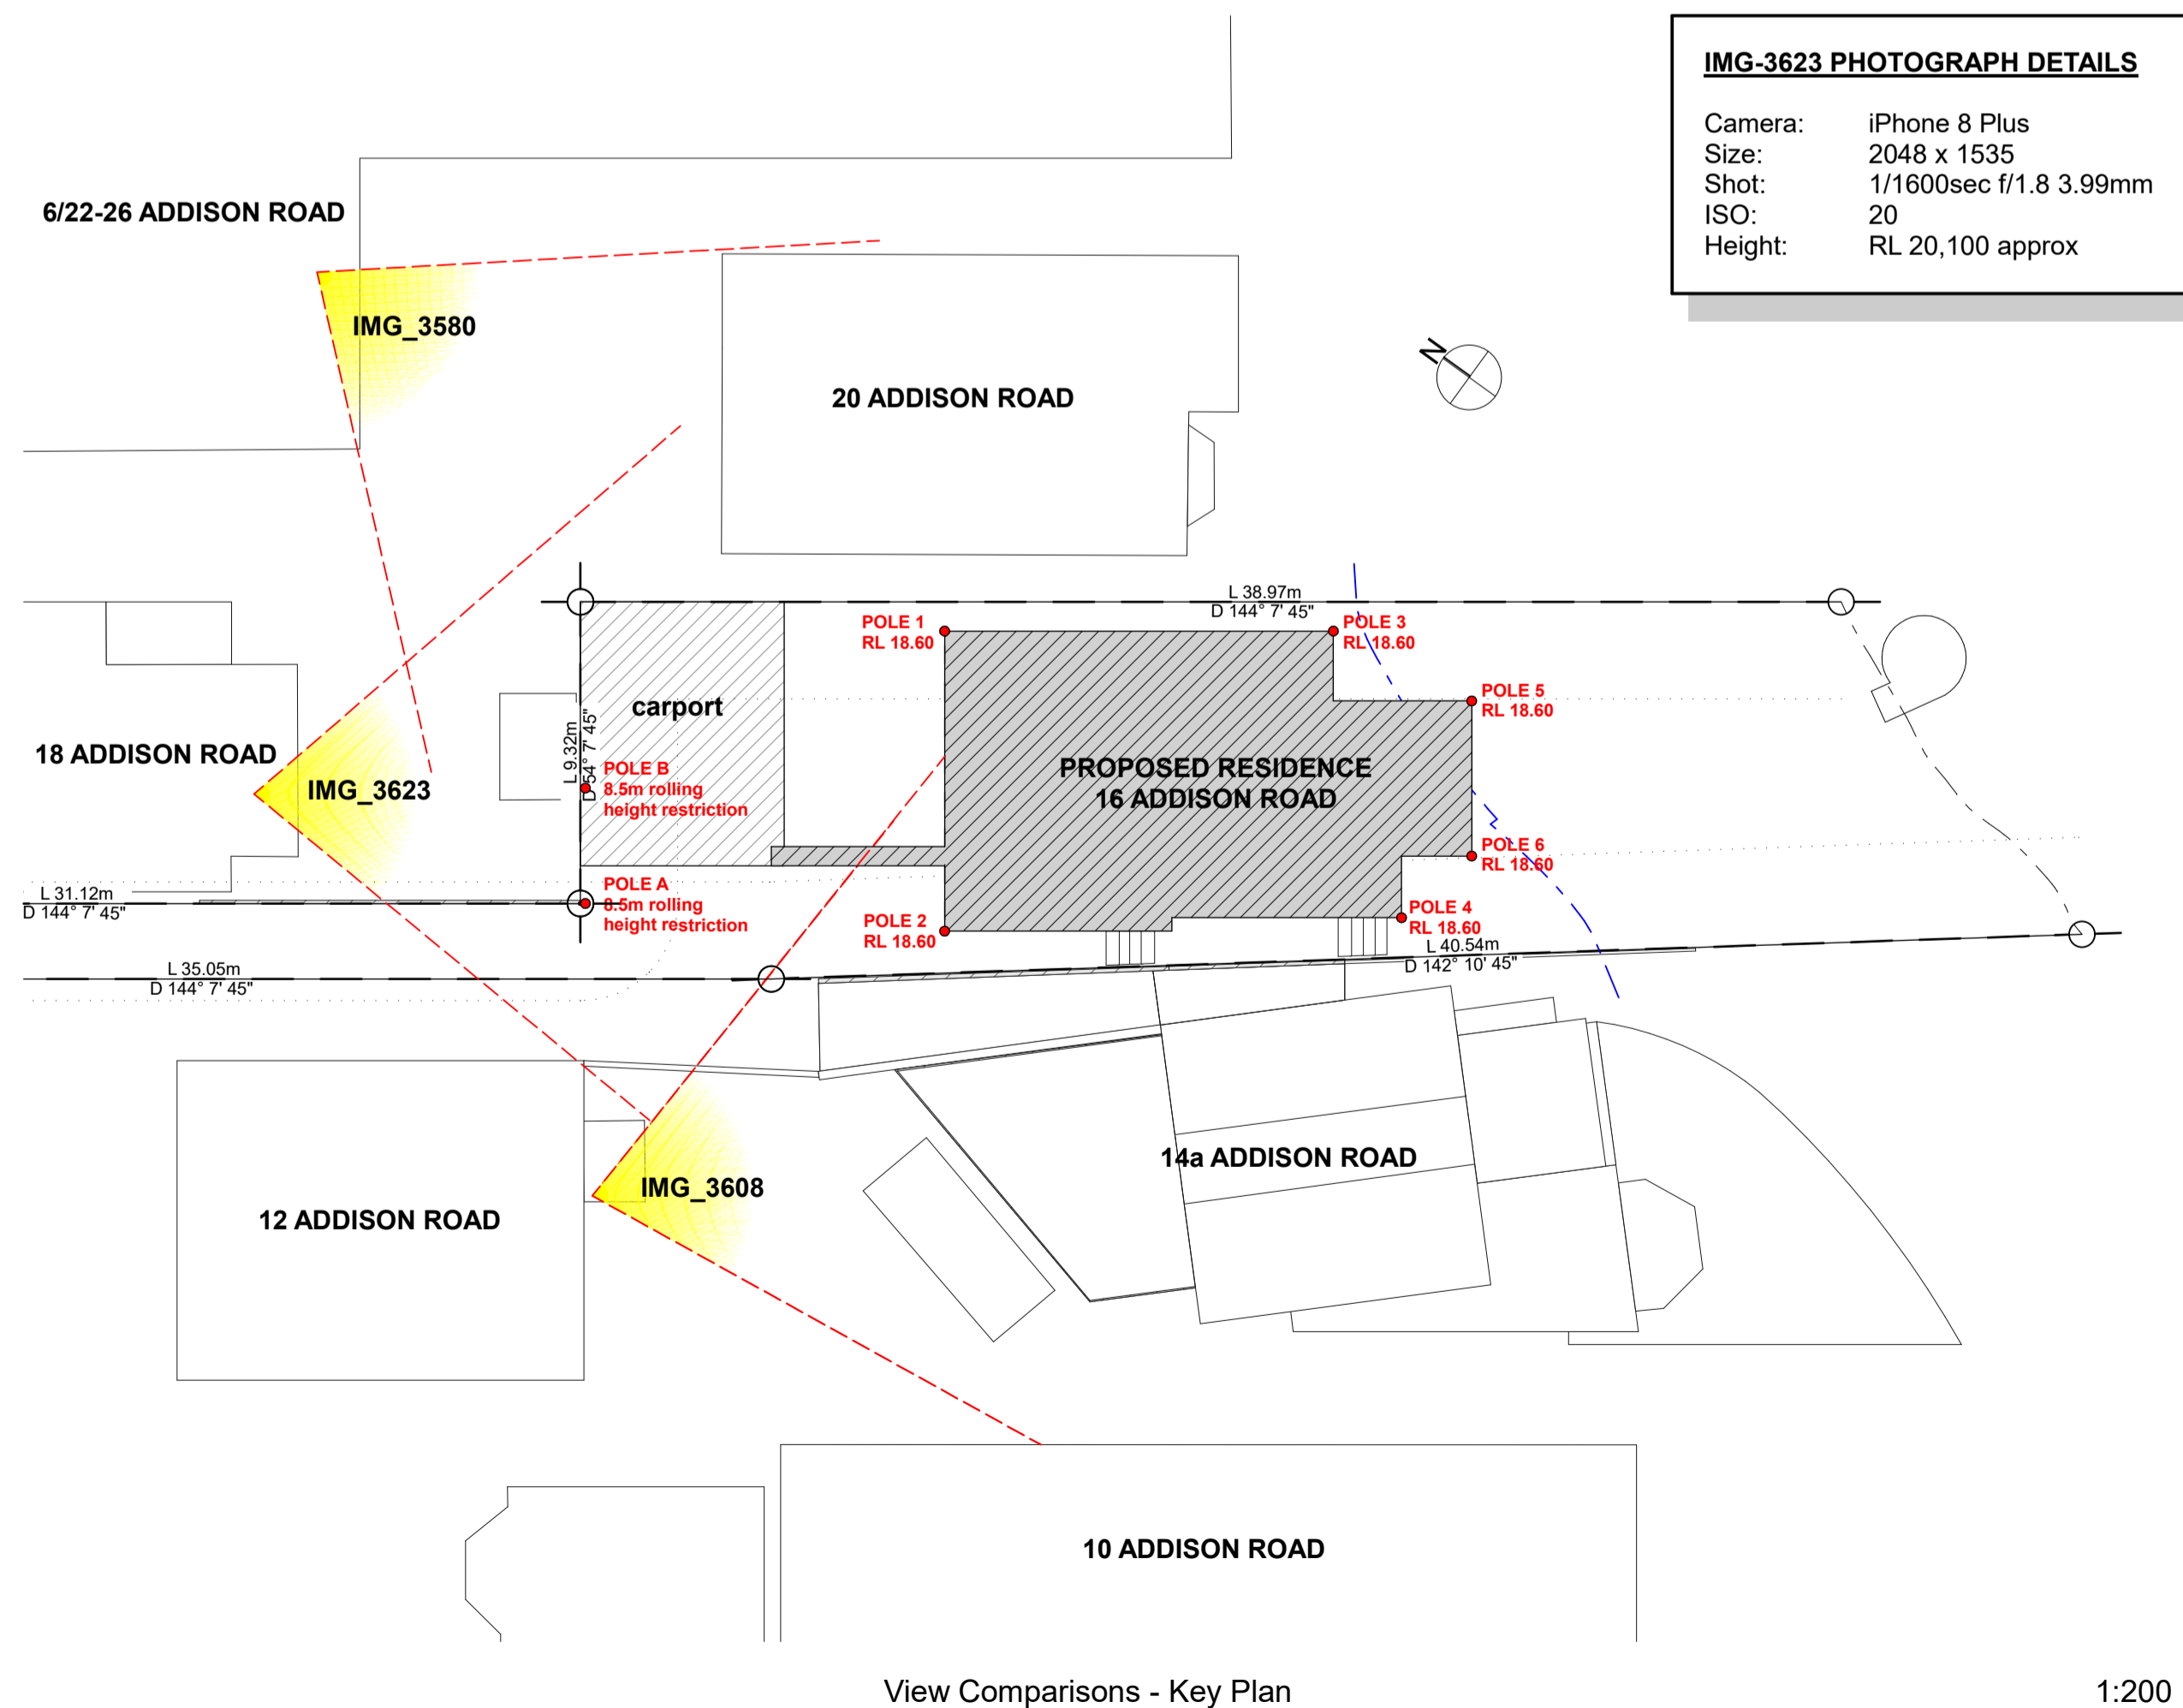

IMG_3623 18 Addison Road - Upstairs Bedroom [PERMISSABLE]
Daylight Recession Planes & 8.5m Rolling Height Plane Overlaid

NOTE: Drawings subject to Architects Developed and Detail Design revisions. Not for Construction. To be read in conjunction with Specification and Consultant Drawings

PATTERSON

PATTERSON ASSOCIATES LTD
REGISTERED ARCHITECTS NUMBER 1998

P.O. BOX 8778 SYMONDS ST, AUCKLAND, NEW ZEALAND
TELEPHONE (09) 303-4004 FACSIMILE (09) 303-4001

16 Addison Rd, Sydney

Consultants
 Quantity Surveyors Dean, Murray & Partners Ltd.
 Structural Engineers Law Sue Davison Ltd.
 Truss Designer Buildable Layouts Ltd.
 Geotechnical Engineer Chambers Consultants Ltd.

designed ** peer review **
 drawn ** checked **

scale 1:200 @ A1 date 22/12/2021

title
**18 Addison Road
 View Comparisons**

drawing set
**Development Application
 Not For Construction**

ref no.
18010

sheet no. revision

5.2

The contractor must check and verify all drawings, details, dimensions and levels on site prior to commencing any work. Any discrepancies, errors or omissions must be reported to the architect, or suggestions for modifications made prior to work starting. Copyright in these drawings and all parts thereof remains at all times the property of Patterson Associates Limited.
 Do not scale dimensions from drawings


K Drive/Projects/18/18010/Dwgs/



IMG_3580 6/22-26 Addison Road - Upstairs Living Room [EXISTING]
Survey Height Poles in Place



IMG_3580 6/22-26 Addison Road - Upstairs Living Room [PROPOSED]
Proposed Residence Overlaid

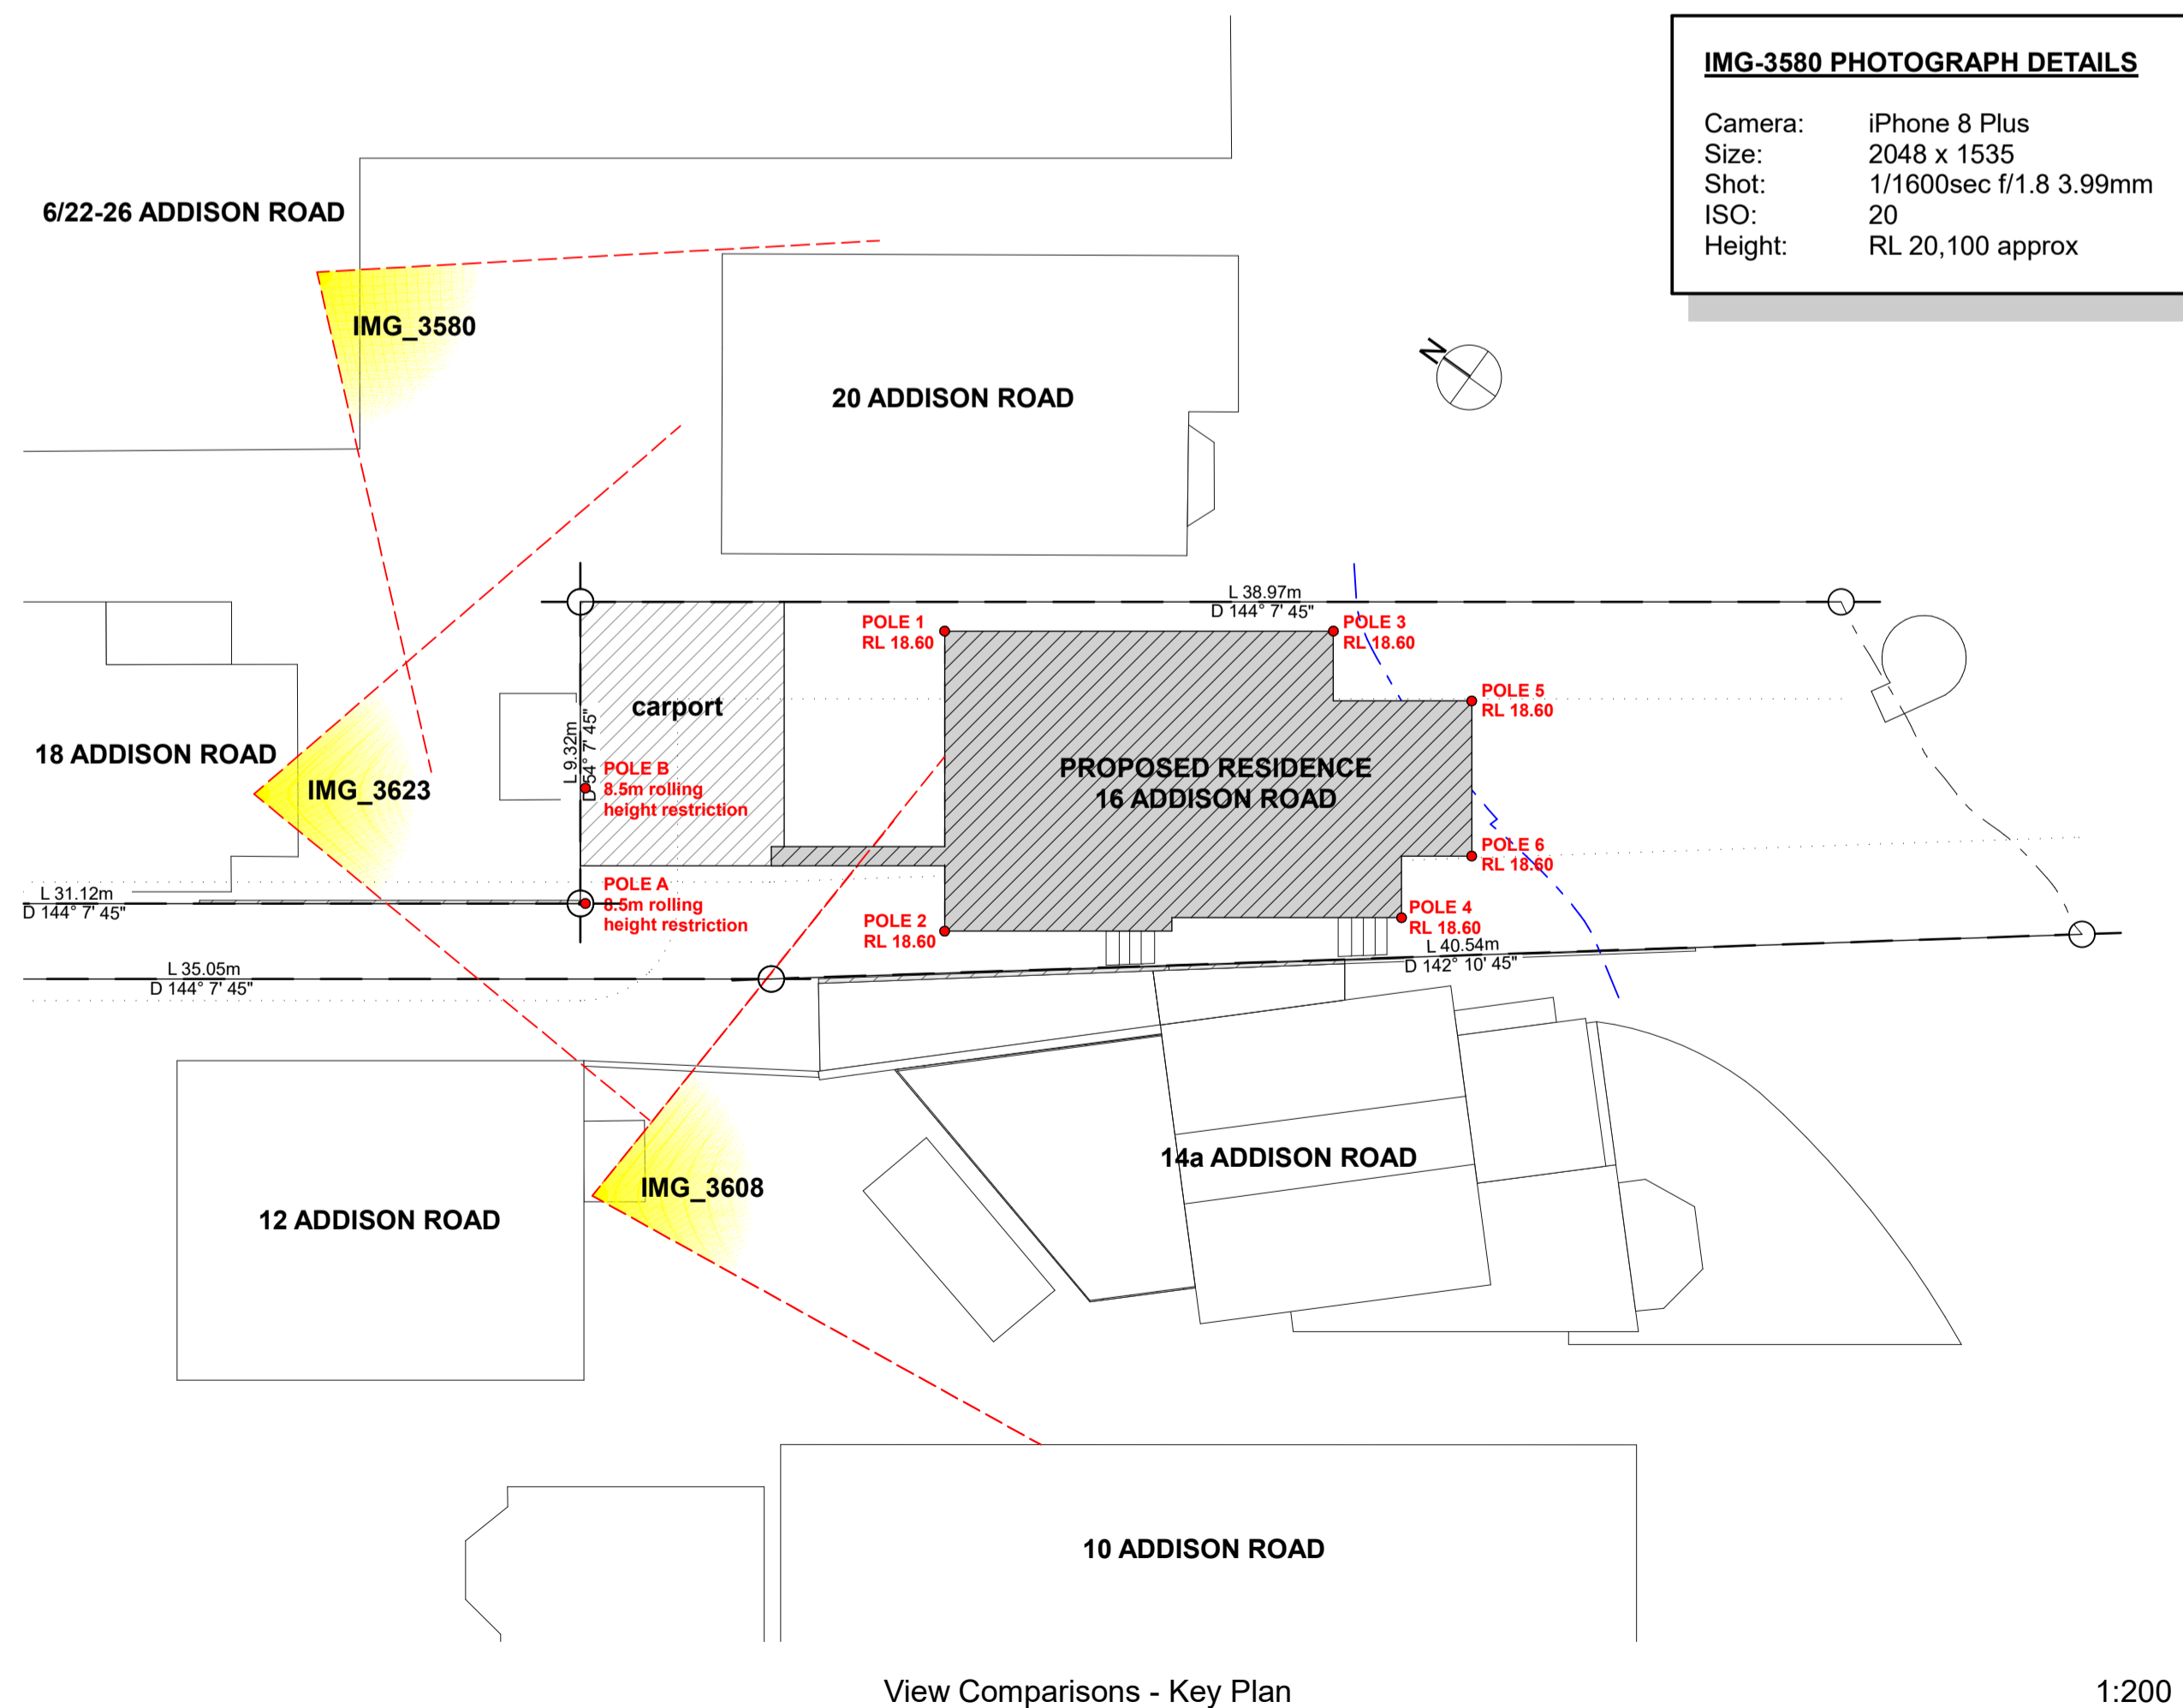

IMG-3580 PHOTOGRAPH DETAILS
 Camera: iPhone 8 Plus
 Size: 2048 x 1535
 Shot: 1/1600sec f/1.8 3.99mm
 ISO: 20
 Height: RL 20,100 approx

View Comparisons - Key Plan 1:200



IMG_3580 6/22-26 Addison Road - Upstairs Living Room [PERMISSABLE]
Daylight Recession Planes & 8.5m Rolling Height Plane Overlaid

NOTE: Drawings subject to Architects Developed and Detail Design revisions. Not for Construction. To be read in conjunction with Specification and Consultant Drawings

PATTERSON

PATTERSON ASSOCIATES LTD
 REGISTERED ARCHITECTS NUMBER 1998
 P.O. BOX 8778 SYMONDS ST, AUCKLAND, NEW ZEALAND
 TELEPHONE (09) 303-4004 FACSIMILE (09) 303-4001

16 Addison Rd, Sydney
 Consultants
 Quantity Surveyors: Dean, Murray & Partners Ltd.
 Structural Engineers: Law Sue Davison Ltd.
 Truss Designer: Buildable Layouts Ltd.
 Geotechnical Engineer: Chambers Consultants Ltd.

designed	**	peer review	**
drawn	**	checked	**
scale	1:200 @ A1	date	22/12/2021

title
**6/22-26 Addison Road
 View Comparisons**

drawing set
**Development Application
 Not For Construction**

ref no.
18010

sheet no. revision
5.3

The contractor must check and verify all drawings, details, dimensions and levels on site prior to commencing any work. Any discrepancies, errors or omissions must be reported to the architect, or suggestions for modifications made prior to work starting. Copyright in these drawings and all parts thereof remains at all times the property of Patterson Associates Limited.
 Do not scale dimensions from drawings
 K Drive/Projects/18/18010/Dwgs/