

Contact Us	
The General Manager, 725 Pittwater Road, Dee Why NSW 2099 or Customer Service Centre, Northern Beaches Council DX9118 Dee Why	
Email	council@warringah.nsw.gov.au
Fax	9942 2606
If you need help lodging your application call Customer Service on (02) 9942 2111 or come in and talk to us at the Civic Centre, Dee Why.	

Office Use Only											


Part 1: Declaration


1. DECLARATION	
I hereby certify that the shadow diagrams submitted with the proposal at	
Address	
For the erection of <i>Description of development</i>	
<ul style="list-style-type: none"> In accordance with the survey (prepared by a registered surveyor) which is required to be submitted with the application Drawn to true north Indicate shadow cast by the proposal at 9am, noon, 3pm, 21 June To indicate the shadow cast by existing buildings and structures on the site and in the surrounding area 	

Part 2: Certification

2. CERTIFIER			
Title	Mr	Mrs	Ms
	Other		
Full family name <i>(no initials) (or Company)</i>			
Full given names <i>(no initials) (or A.C.N)</i>			
Phone		Alternate	
Mobile		Fax	
Qualification <i>(i.e. Architect, Planner, Computer Technician, Surveyor)</i>			

Part 3: Signature

3. APPLICANT(S) SIGNATURE	
Signature	
Date	

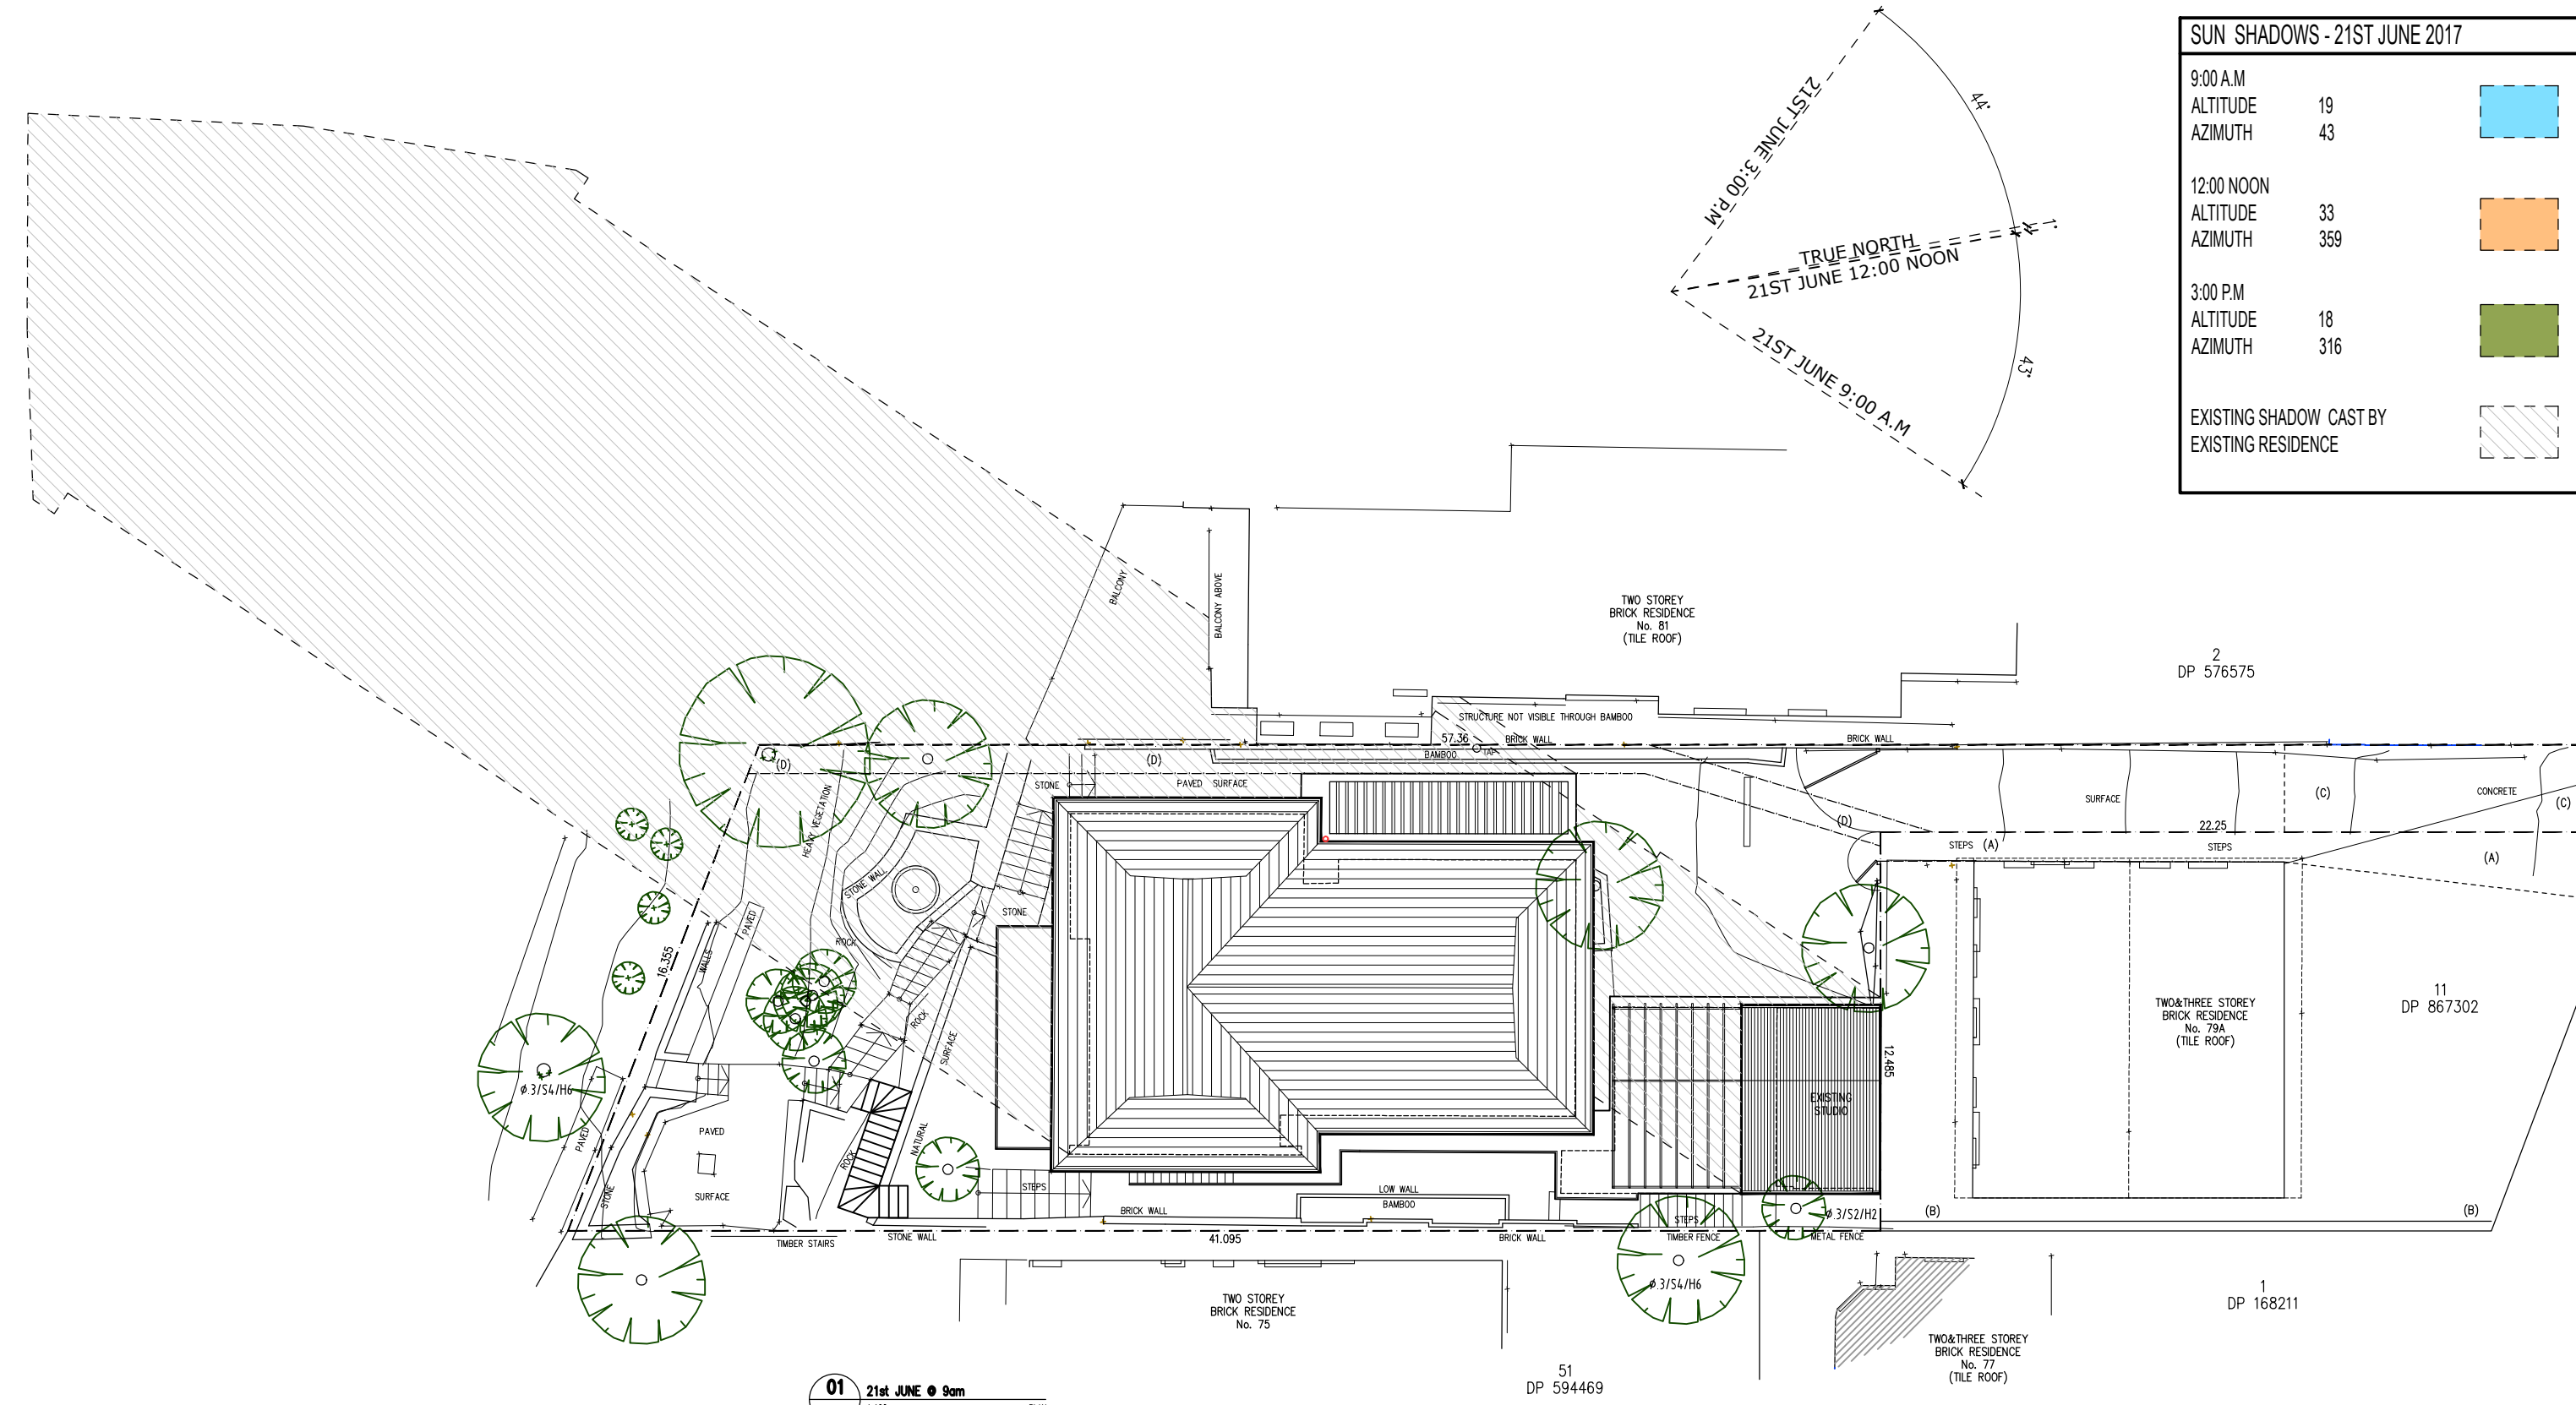

SUN SHADOWS - 21ST JUNE 2017			
9:00 A.M			
ALTITUDE	19		
AZIMUTH	43		
12:00 NOON			
ALTITUDE	33		
AZIMUTH	359		
3:00 P.M			
ALTITUDE	18		
AZIMUTH	316		
EXISTING SHADOW CAST BY EXISTING RESIDENCE			

NOTE:
NO SHADOWS FROM 79A OR 77
LAUDERDALE HAVE BEEN SHOWN


This drawing and design is subject to copyright and may not be reproduced without prior written consent. All dimensions to be verified and any discrepancies referred to Cradle Design prior to the commencement of any work. Use figured dimensions only.

DA ISSUE ONLY

<div>STUDIO</div> <div>Shop 11 316 Sydney Road Balgowlah NSW 2093 t: 02 9029 5532 e: info@cradledesign.com.au w: www.cradledesign.com</div> <div>Nom. Architects: Paul Lucas - 8786 Regan VanderWert-Walsh - 7904</div>	<div>cradle</div> <div>ORIENTATION</div> <div></div>	<div>REVISION</div> <div>REV. A - 13.11.20 - DA ISSUE</div>	<div>DETAILS</div> <div>CLIENT ANDREW & EILEEN CONDELL PROJECT EXISTING STUDIO USE APPROVAL ADDRESS 79b LAUDERDALE AVENUE, FAIRLIGHT, NSW 2094</div>	<div>PROJECT</div> <div>DRAWING TITLE SHADOW DIAGRAMS 1 OF 3 REFERENCE 481 - 79 LAUDERDALE AVE SCALE 1:200@A3 DRAWN JT</div>	<div>DA 109 A</div> <div>DRAWING ISSUE</div>
---	--	---	--	--	--

SUN SHADOWS - 21ST JUNE 2017

9:00 A.M		
ALTITUDE	19	
AZIMUTH	43	
12:00 NOON		
ALTITUDE	33	
AZIMUTH	359	
3:00 P.M		
ALTITUDE	18	
AZIMUTH	316	
EXISTING SHADOW CAST BY EXISTING RESIDENCE		

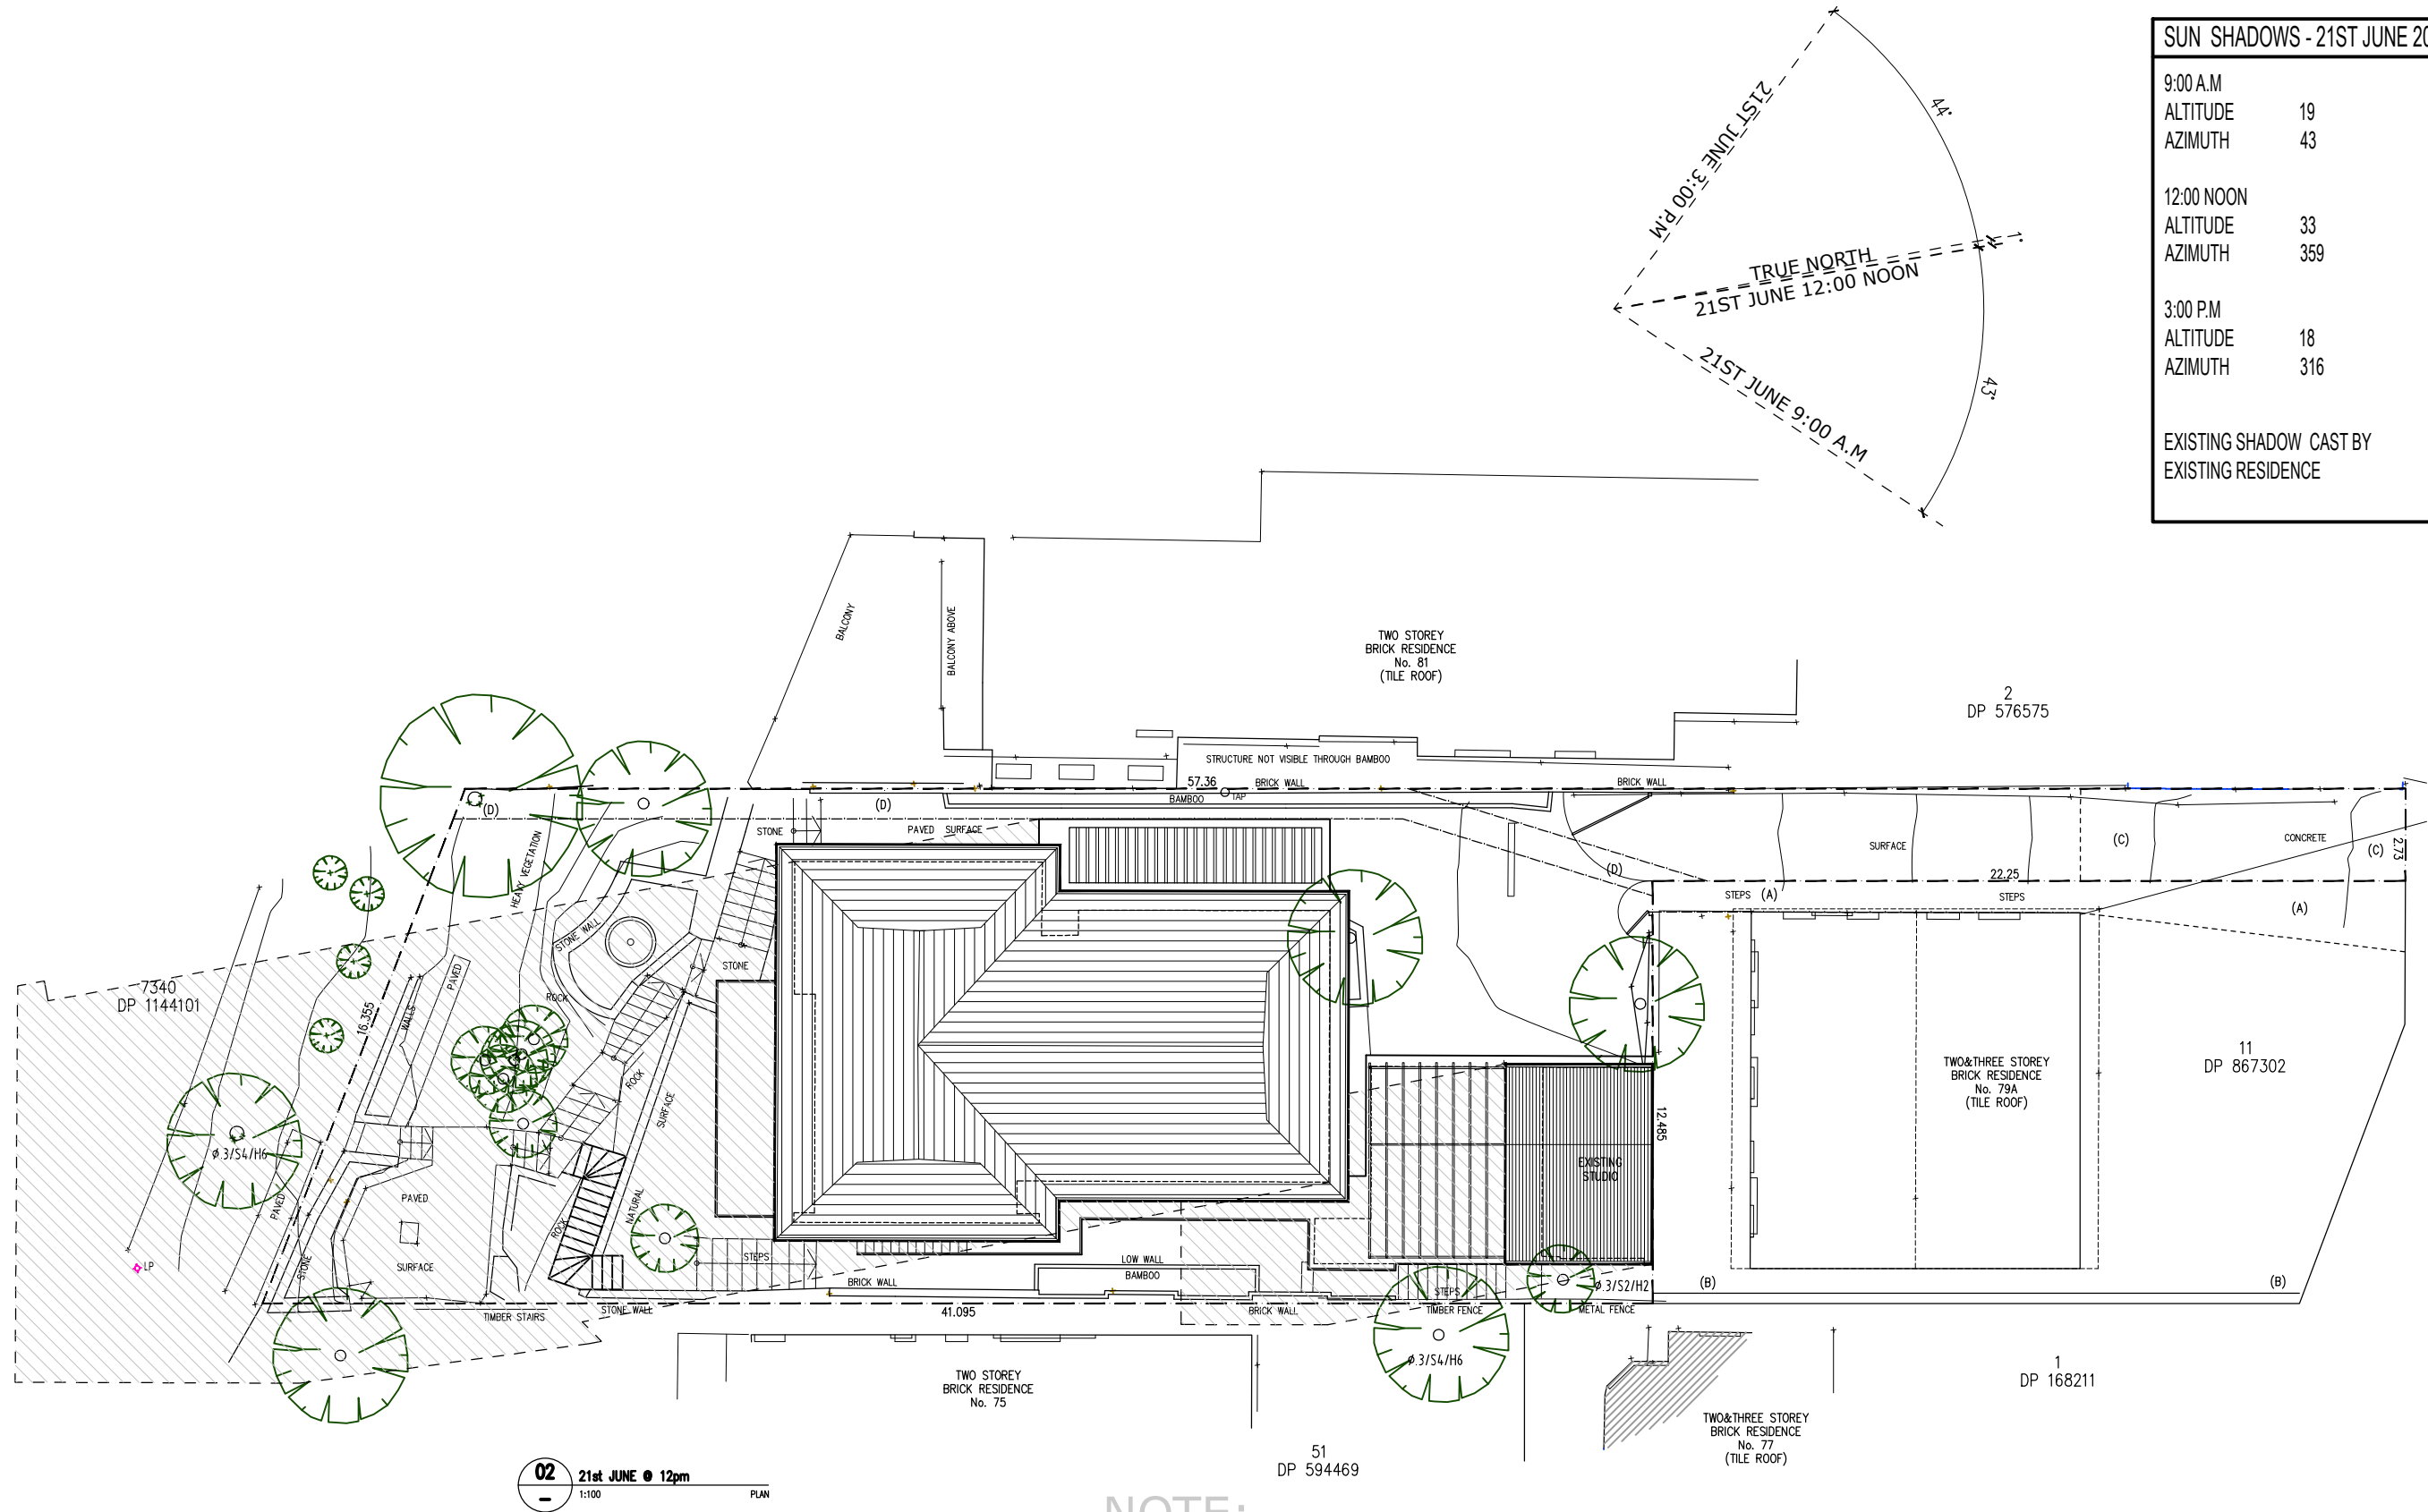


NOTE:
NO SHADOWS FROM 79A OR 77
LAUDERDALE HAVE BEEN SHOWN

This drawing and design is subject to copyright and may not be reproduced without prior written consent. All dimensions to be verified and any discrepancies referred to Cradle Design prior to the commencement of any work. Use figured dimensions only.

DA ISSUE ONLY

SUN SHADOWS - 21ST JUNE 2017

9:00 A.M		
ALTITUDE	19	
AZIMUTH	43	
12:00 NOON		
ALTITUDE	33	
AZIMUTH	359	
3:00 P.M		
ALTITUDE	18	
AZIMUTH	316	
EXISTING SHADOW CAST BY EXISTING RESIDENCE		

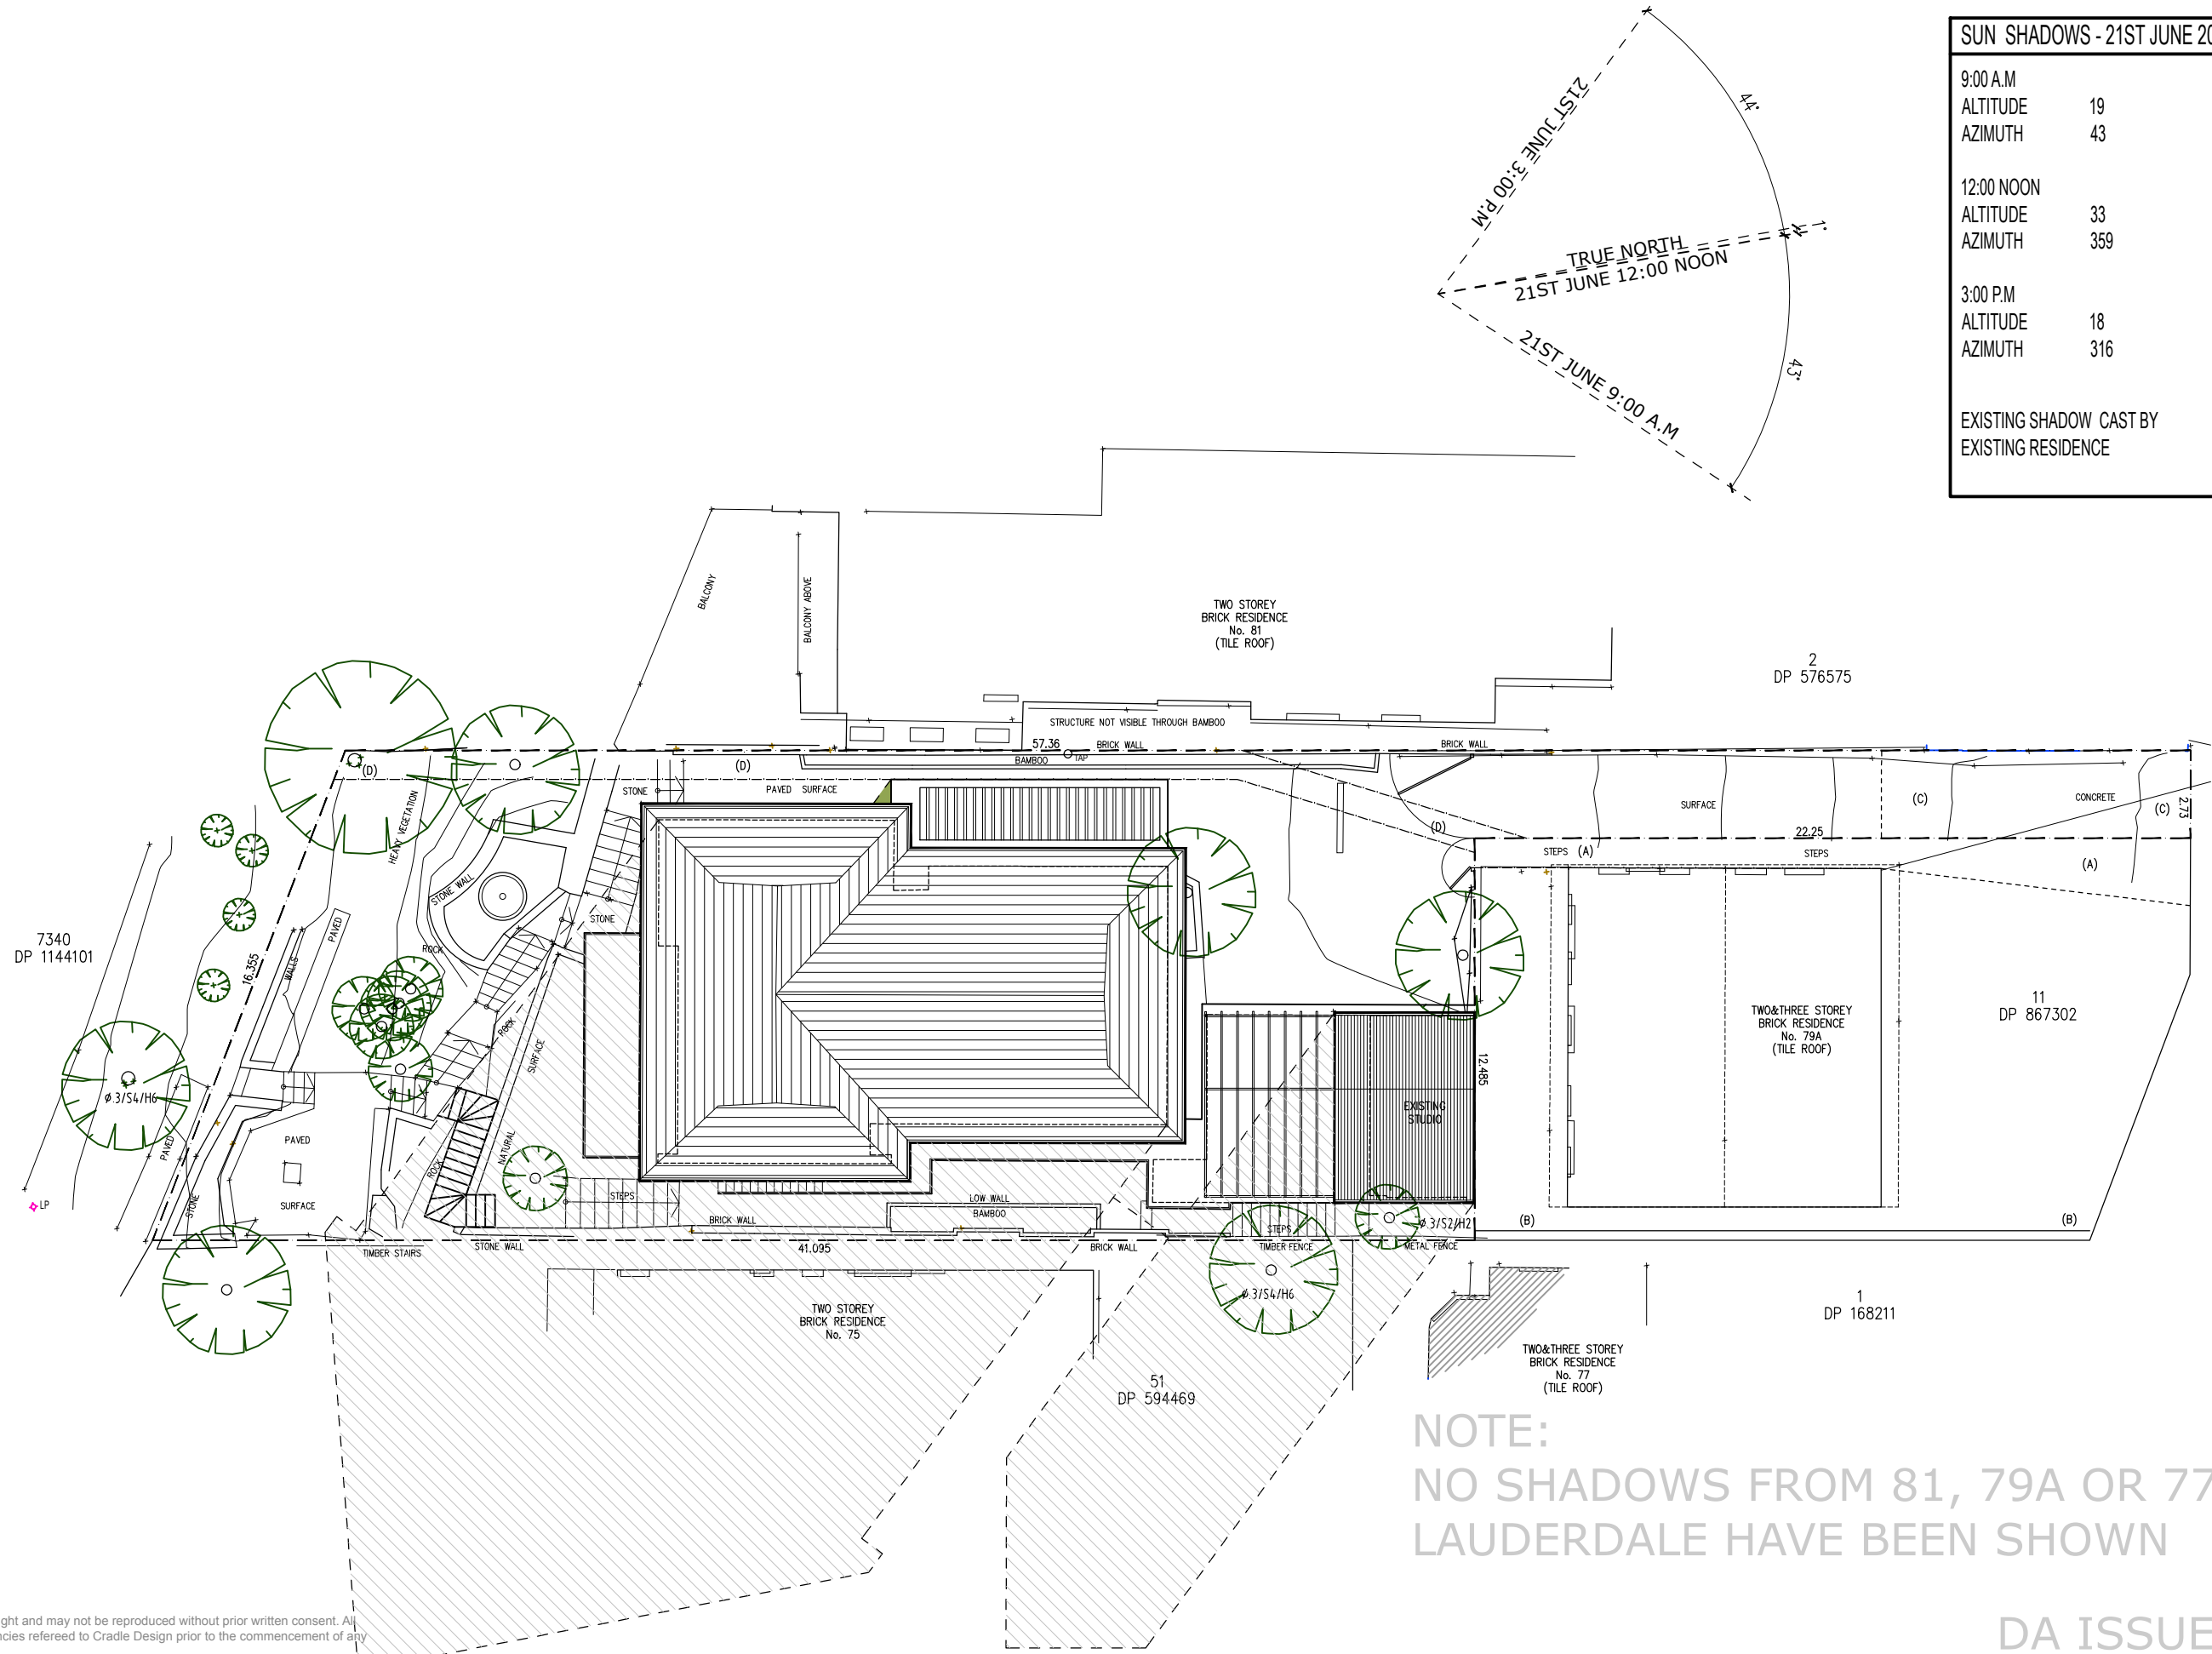

NOTE:
NO SHADOWS FROM 81, 79A OR 77
LAUDERDALE HAVE BEEN SHOWN

DA ISSUE ONLY


STUDIO

Shop 11 316 Sydney Road
Balgowlah NSW 2093
t: 02 9029 5532
e: info@cradledesign.com.au
w: www.cradledesign.com

Nom. Architects:
Paul Lucas - 8786
Regan VanderWert-Walsh - 7904

cradle

ORIENTATION

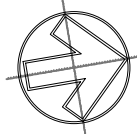

REVISION

REV. A - 13.11.20 - DA ISSUE

DETAILS

CLIENT
ANDREW & EILEEN CONDELL
PROJECT
EXISTING STUDIO USE APPROVAL
ADDRESS
79b LAUDERDALE AVENUE,
FAIRLIGHT, NSW 2094

PROJECT

DRAWING TITLE
SHADOW DIAGRAMS 3 OF 3
REFERENCE
481 - 79 LAUDERDALE AVE
SCALE
1:200@A3
DRAWN
JT

DA|111 A
DRAWING ISSUE