



NOTES
All dimensions to be checked on site. Do not obtain dimensions by scaling drawings. Structure to be removed shown dotted.
Existing walls to be retained unless structurally unsound. These drawings are to be read in conjunction with all other consultants drawings and specifications. All workmanship and materials shall be accordance with the requirements of current editions, including amendments, of the relevant Australian Standards, Codes of Practice and the Building Code of Australia.

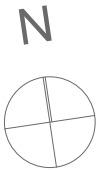

 northern beaches council

THIS PLAN IS TO BE READ IN CONJUNCTION WITH THE CONDITIONS OF DEVELOPMENT CONSENT

DA2019/1201

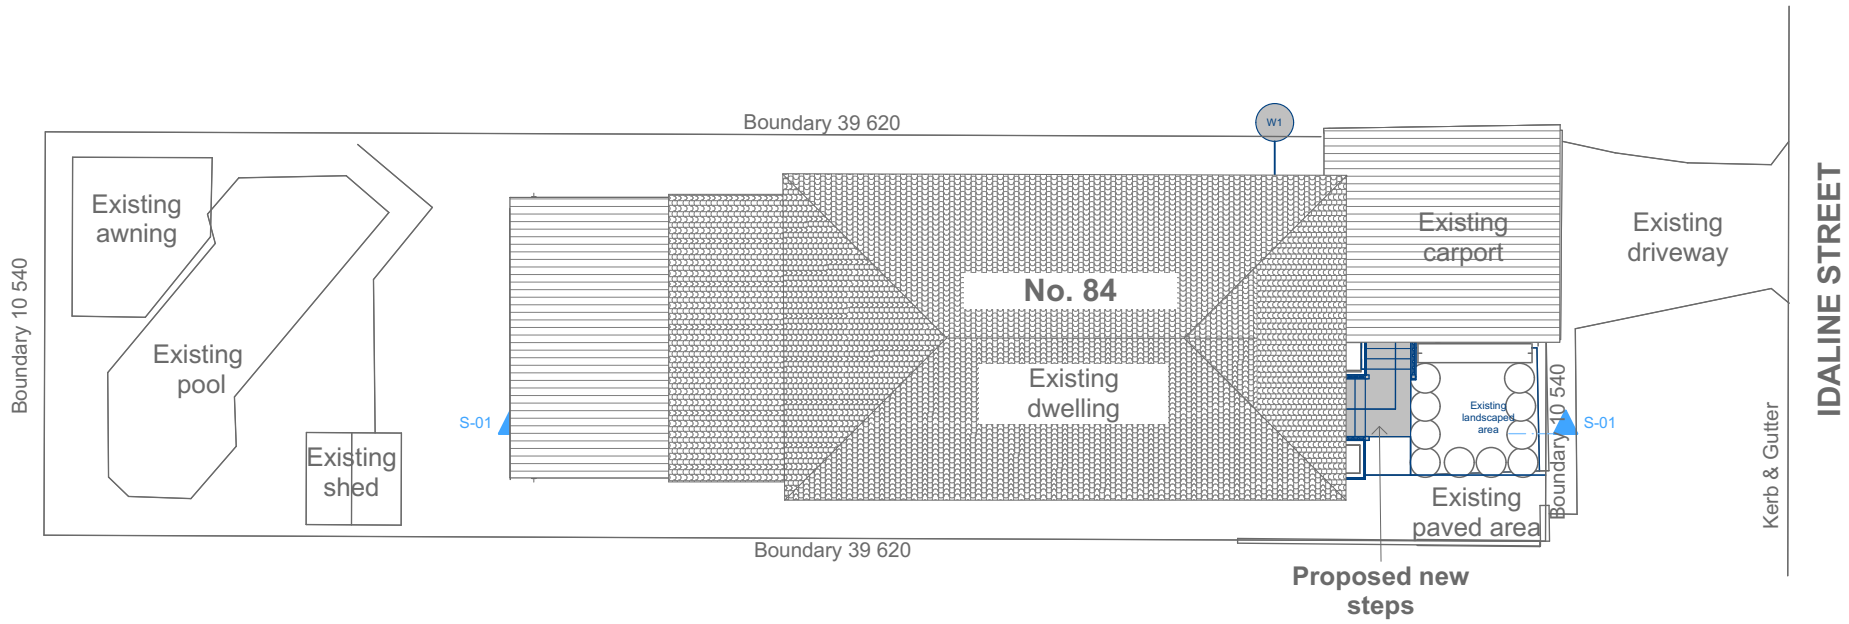

AMENDMENTS	
A	


NOTES
All dimensions to be checked on site. Do not obtain dimensions by scaling drawings. Structure to be removed shown dotted.
Existing walls to be retained unless structurally unsound. These drawings are to be read in conjunction with all other consultants drawings and specifications. All workmanship and materials shall be accordance with the requirements of current editions, including amendments, of the relevant Australian Standards, Codes of Practice and the Building Code of Australia.



northern
beaches
council

THIS PLAN IS TO BE READ IN
CONJUNCTION WITH
THE CONDITIONS OF DEVELOPMENT
CONSENT

DA2019/1201

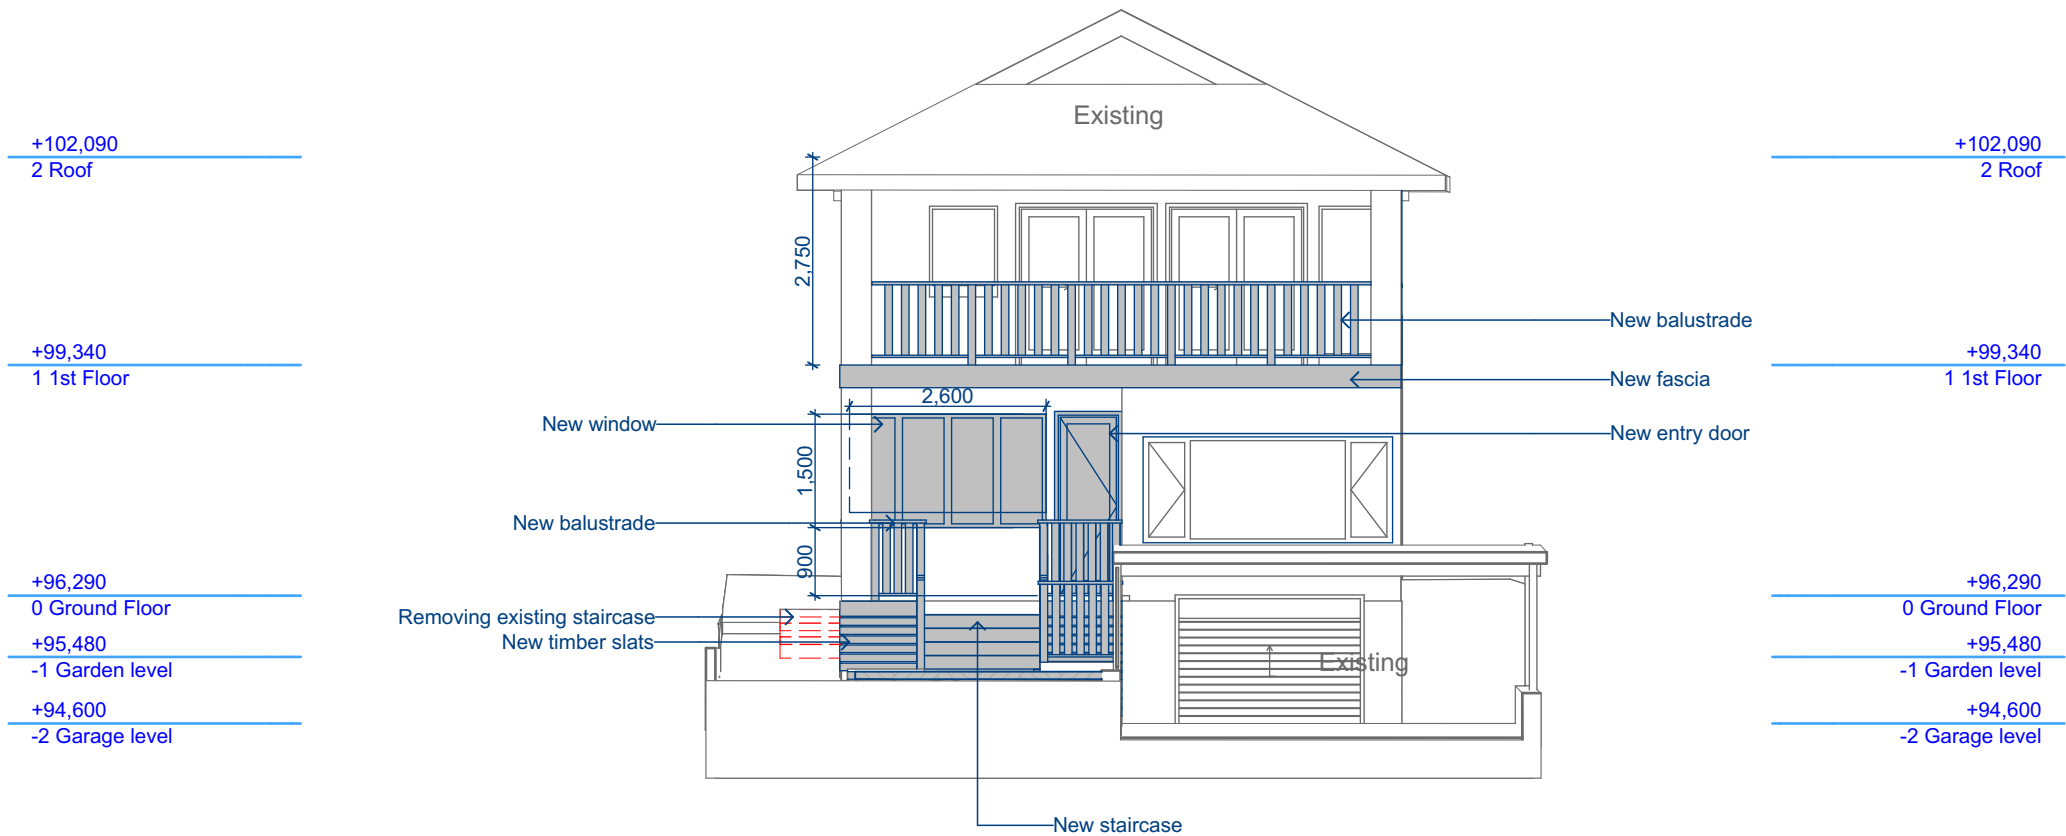

AMENDMENTS	
A	


NOTES
All dimensions to be checked on site. Do not obtain dimensions by scaling drawings. Structure to be removed shown dotted.
Existing walls to be retained unless structurally unsound. These drawings are to be read in conjunction with all other consultants drawings and specifications. All workmanship and materials shall be accordance with the requirements of current editions, including amendments, of the relevant Australian Standards, Codes of Practice and the Building Code of Australia.



northern
beaches
council

**THIS PLAN IS TO BE READ IN
CONJUNCTION WITH
THE CONDITIONS OF DEVELOPMENT
CONSENT**

DA2019/1201

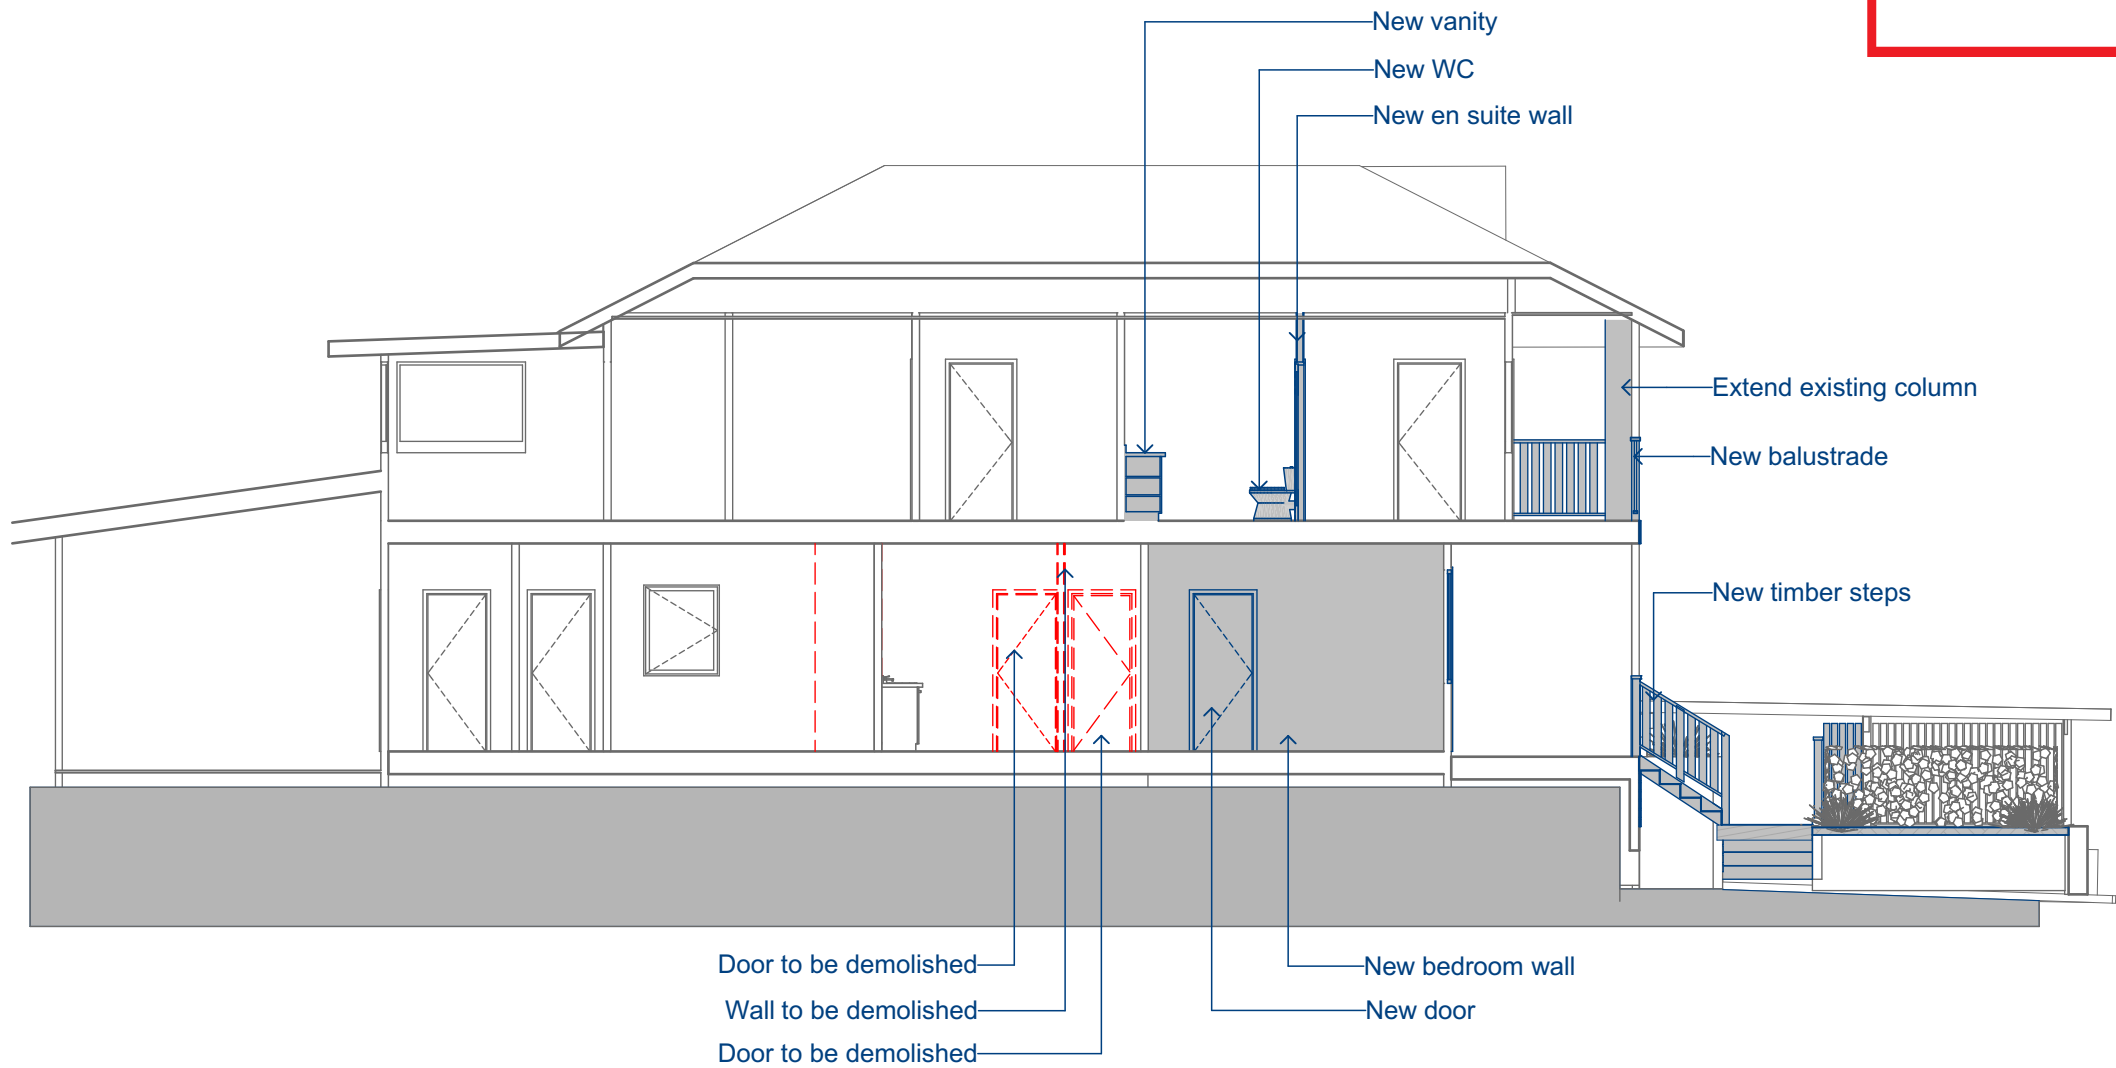

AMENDMENTS	
A	