


PLAN - EXISTING TREES

SCALE 1:200

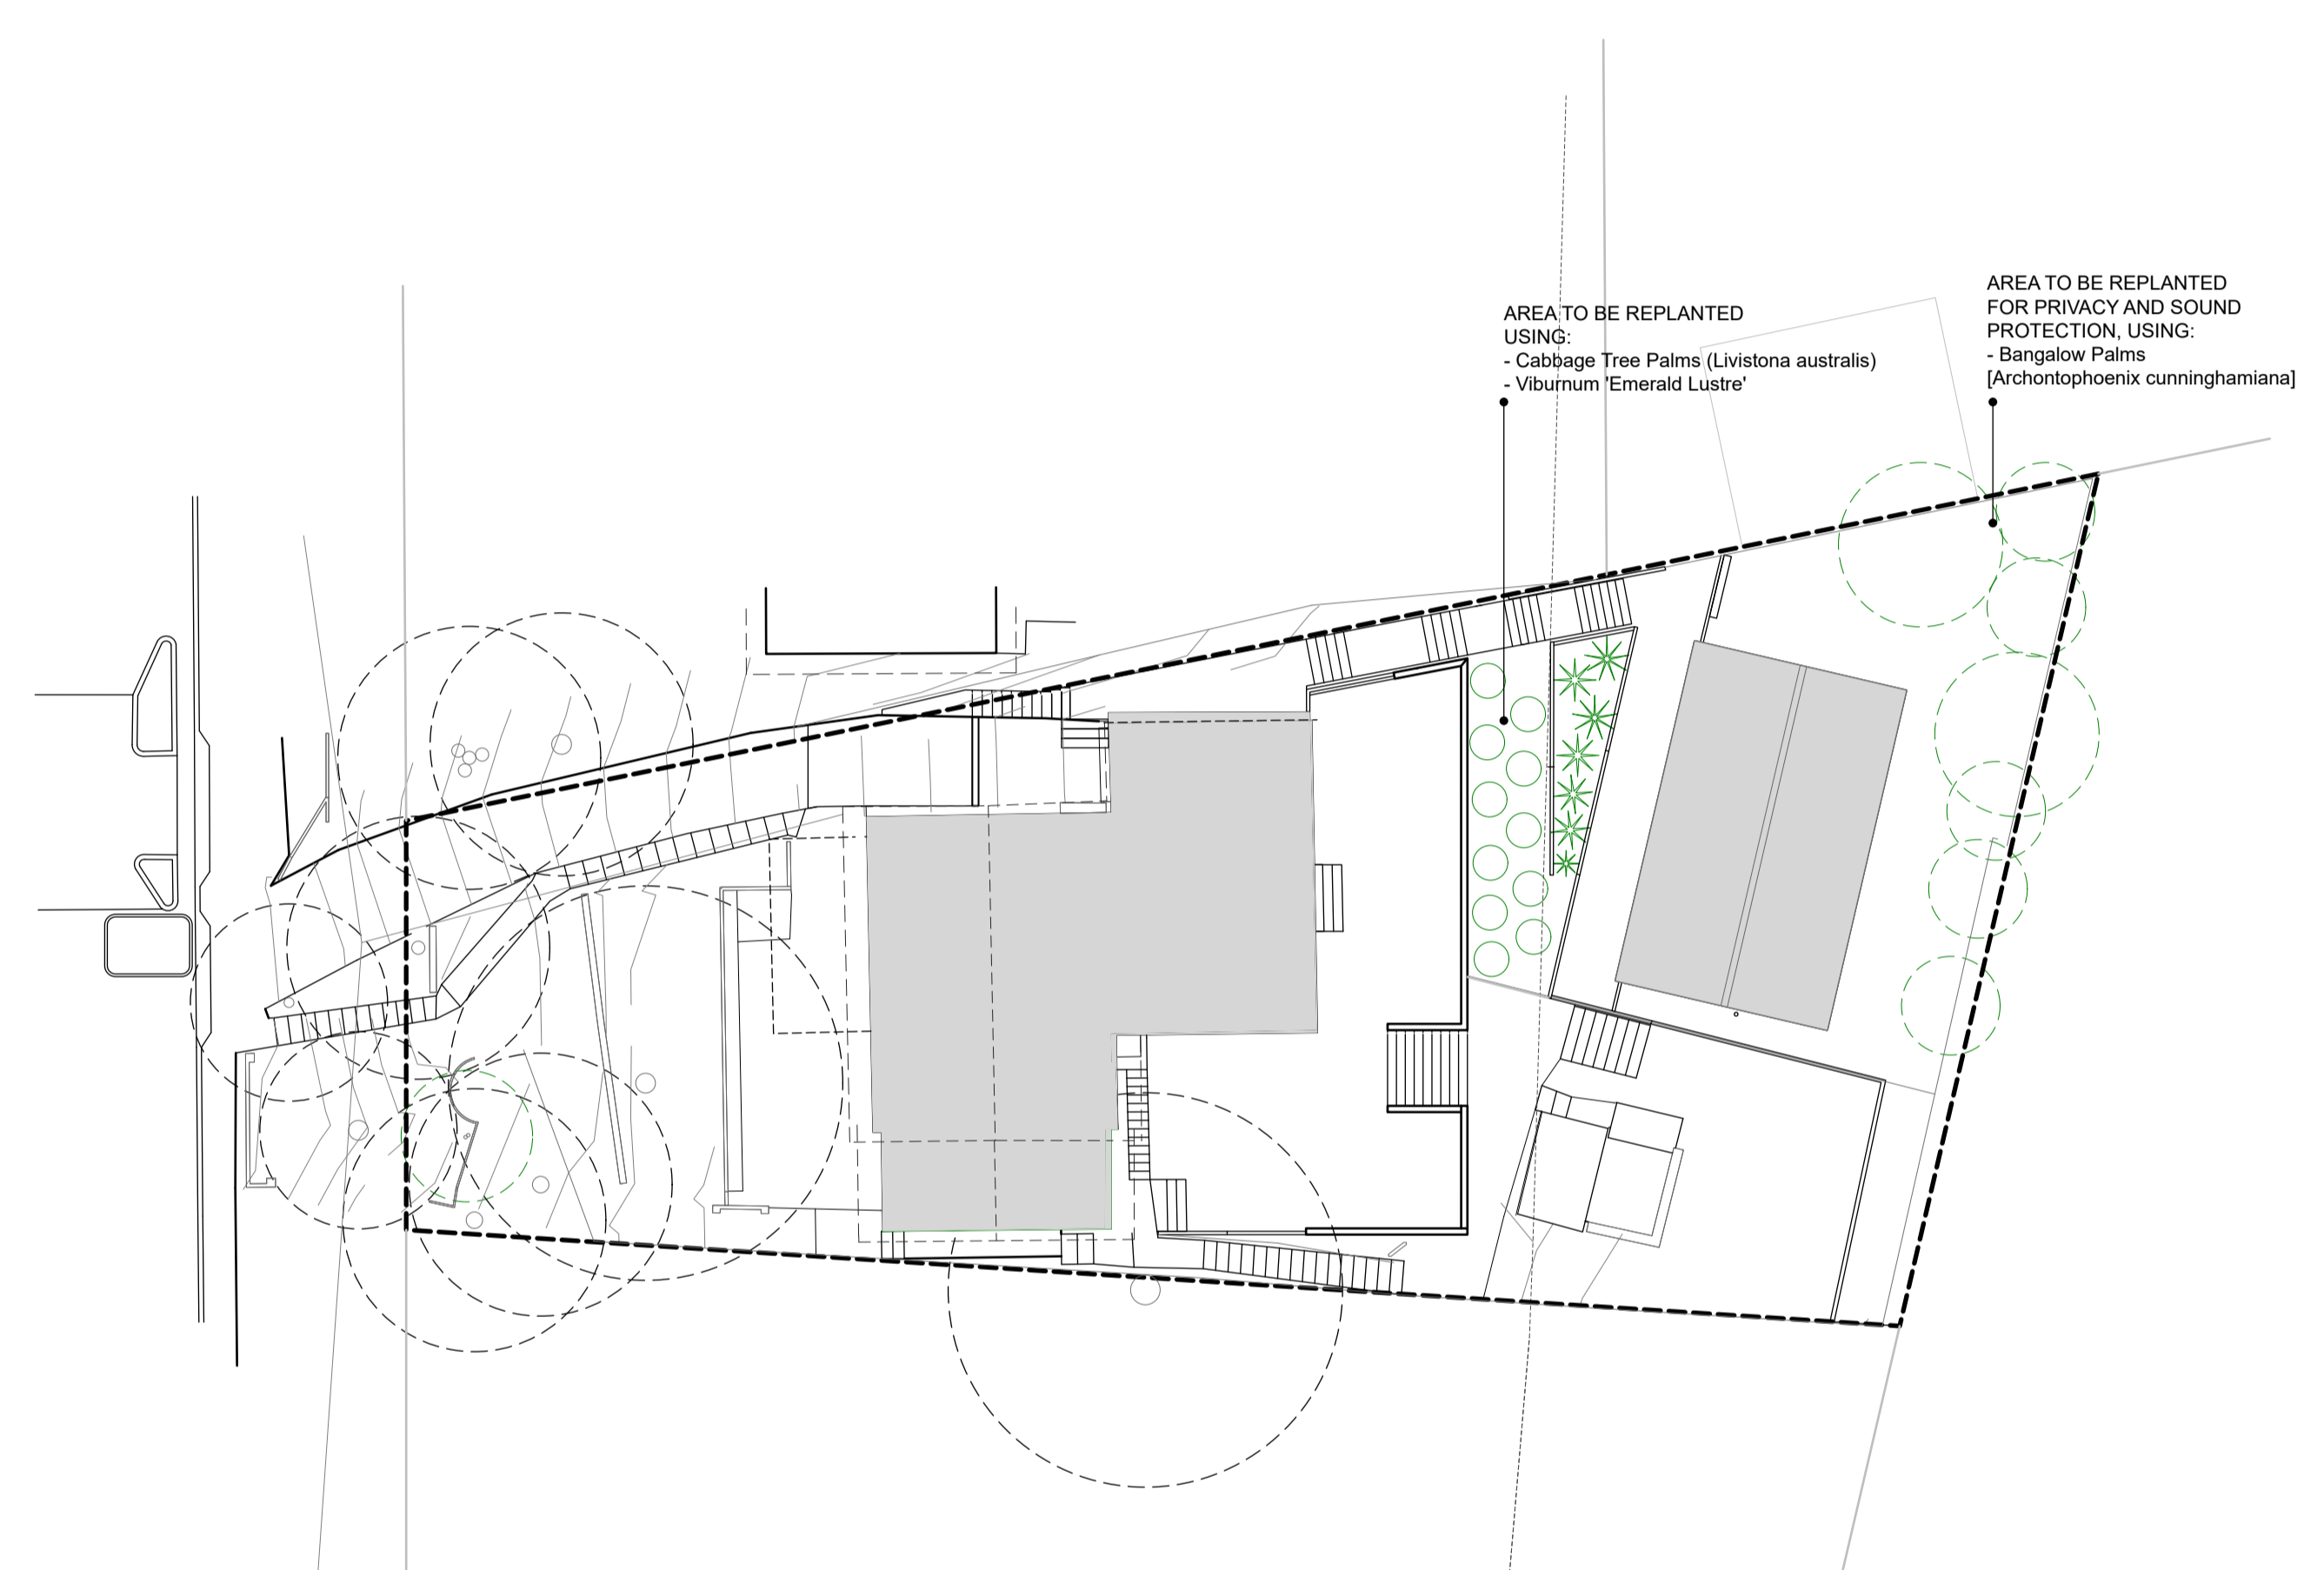

PLAN - NEW TREE LAYOUT

SCALE 1:200

SCALE 1:200

A	ISSUED FOR DESIGN APPROVAL	02/09/2016
B	RE-ISSUED FOR DESIGN APPROVAL	21/11/2016

C.McGEACHIE
 PROPOSED GRANNY FLAT
 STRUCTURE AT 179 PLATEAU
 ROAD, BILGOLA PLATEAU 2107
 SYDNEY

PLAN - TREE REMOVAL PLAN

DATE: 02/09/2016	A - 011
DRAWN BY: MO	
SCALE: 1:200	