




PROPOSED ALTERATIONS AND ADDITIONS
KEEGAN RESIDENCE 61 DRESS CIRCLE ROAD AVALON
SHIMDESIGN design and drafting 0400 898 744

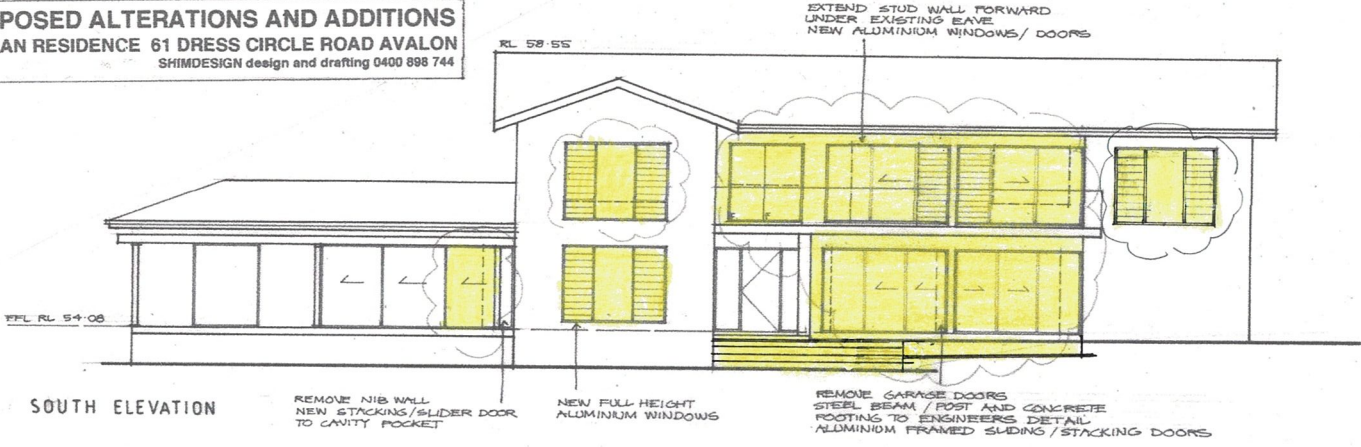


SOUTH ELEVATION

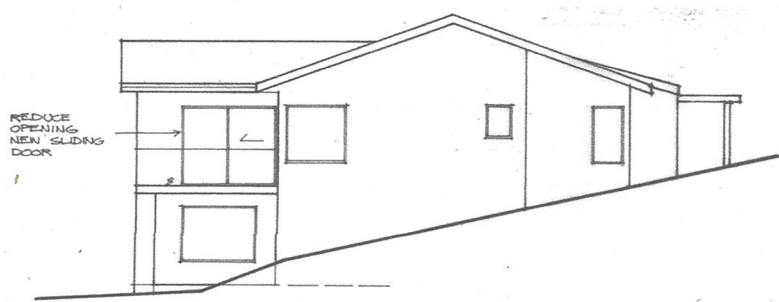

EAST ELEVATION

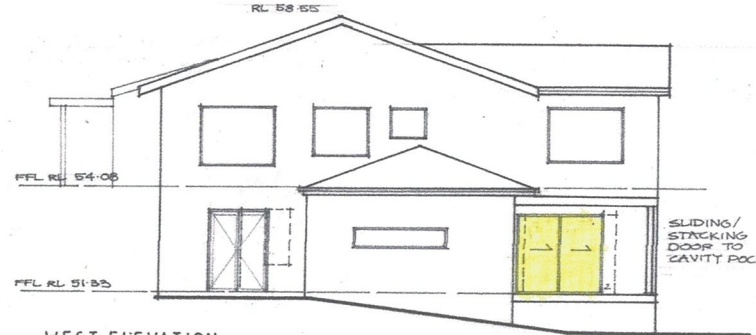

WEST ELEVATION

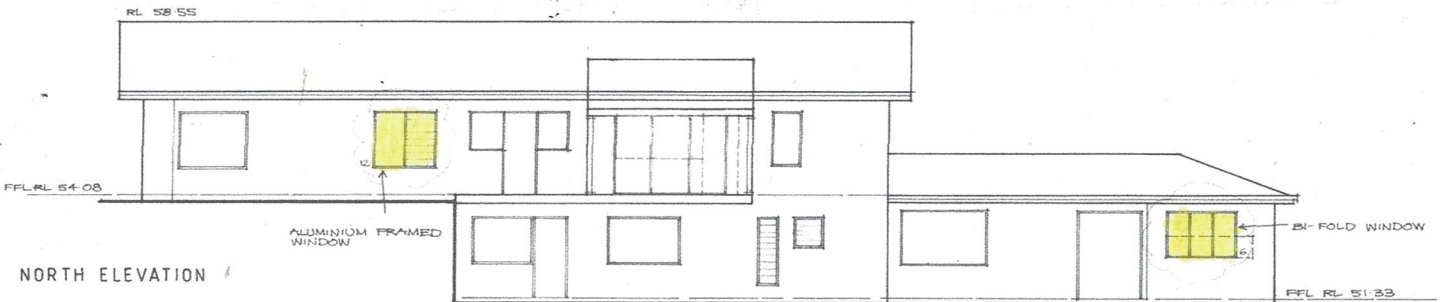

NORTH ELEVATION

