
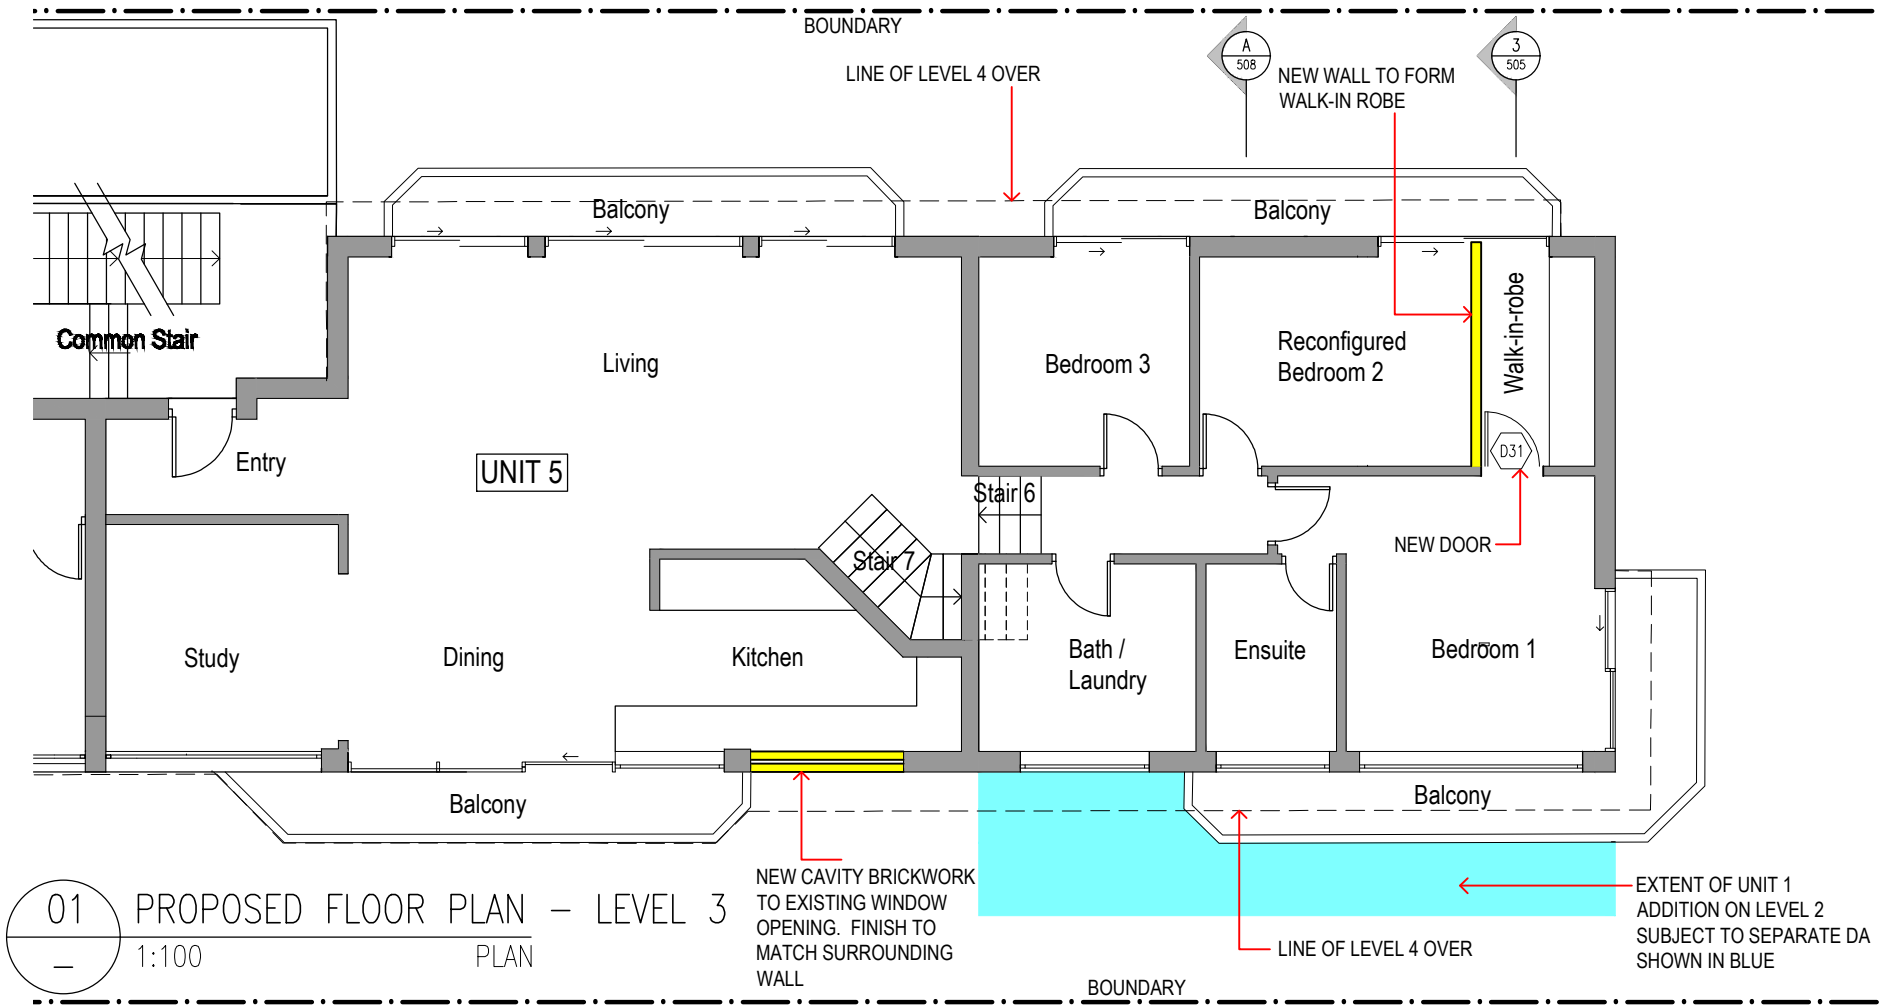
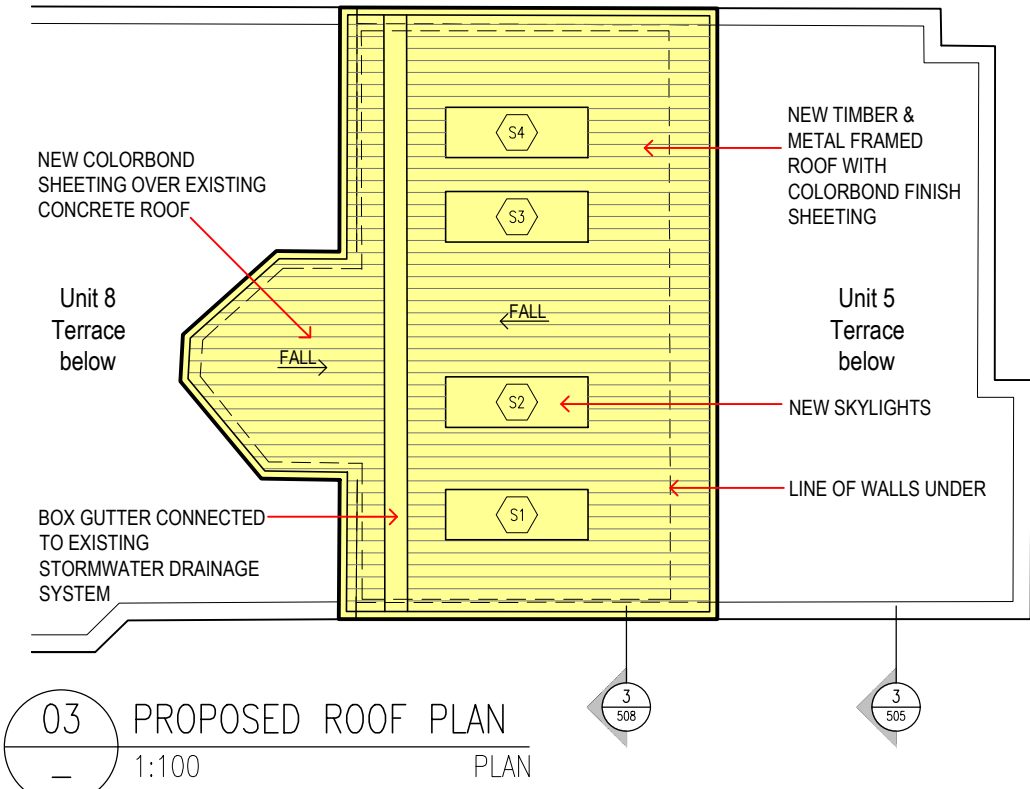


Regulated Design Record				
Project Address: Unit 5, 9 Eustace Street, Manly NSW 2095				
Project Title: Alterations & Additions to Residential Flat Building				
Consent No: N/A			Body Corporate Reg No: N/A	
Drawing Title: Floor, Roof & Stormwater Plans			Drawing No: DA504	
Rev	Date	Description	DP Full Name	Reg No
A	01.10.21	Development Application	Paul R Lucas	BEP0000077

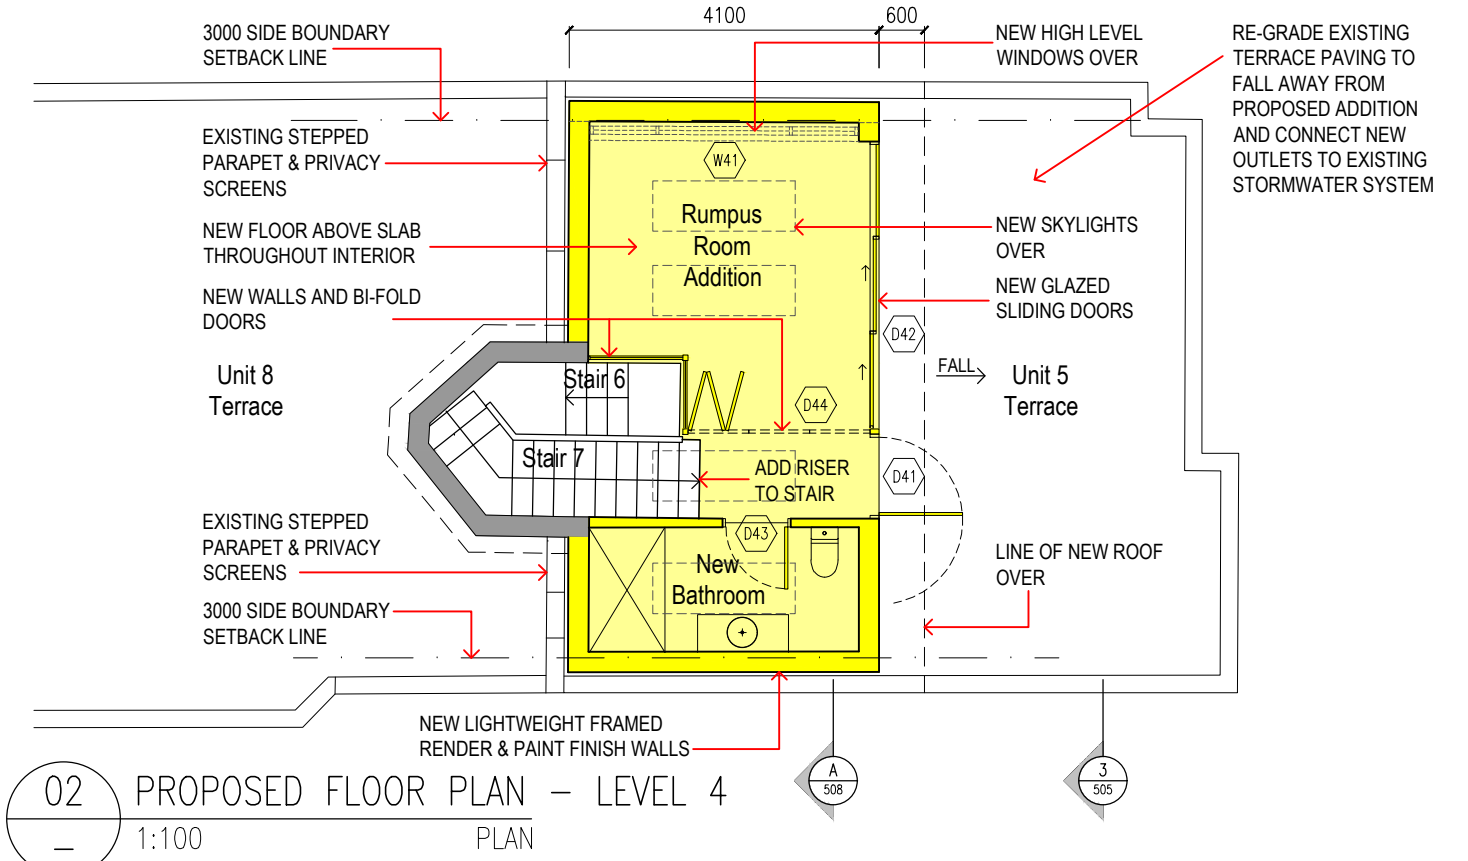

LEGEND	
	New Works (in section)
	New Works
	Existing Walls
	Element to be demolished
	Extent of Unit 1 addition subject to separate DA

This drawing and design is subject to copyright and may not be reproduced without prior written consent. All dimensions to be verified and any discrepancies referred to Cradle Design prior to the commencement of any work. Use figured dimensions only.

STUDIO Shop 1 316 Sydney Road Balgowlah NSW 2093 t: 02 9029 5532 e: info@cradledesign.com.au w: www.cradledesign.com Nom. Architects: Paul Lucas - 8786 Regan VanderWert-Walsh - 7904	ORIENTATION 	REVISION REV A - 01.10.2021 - DA	DETAILS CLIENT G WOO & G McINNES ADDRESS UNIT 5, 9 EUSTACE STREET MANLY NSW 2095	PROJECT DRAWING TITLE FLOOR, ROOF AND STORMWATER PLANS REFERENCE 549-9 EUSTACE ST - U5 SCALE 1:100@A3 DRAWN DJ	DA 504 A DRAWING ISSUE