


SITE PLAN




EXISTING PERSPECTIVE VIEW (FORESTWAY)



PROPOSED PERSPECTIVE VIEW (FORESTWAY)

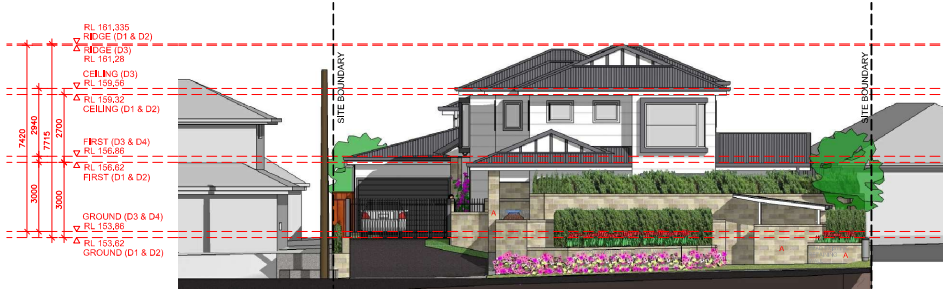


EAST ELEVATION (FORESTWAY)

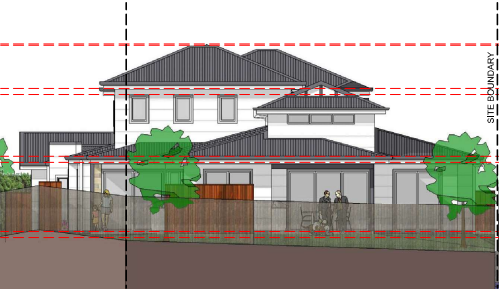

WEST ELEVATION



NORTH ELEVATION

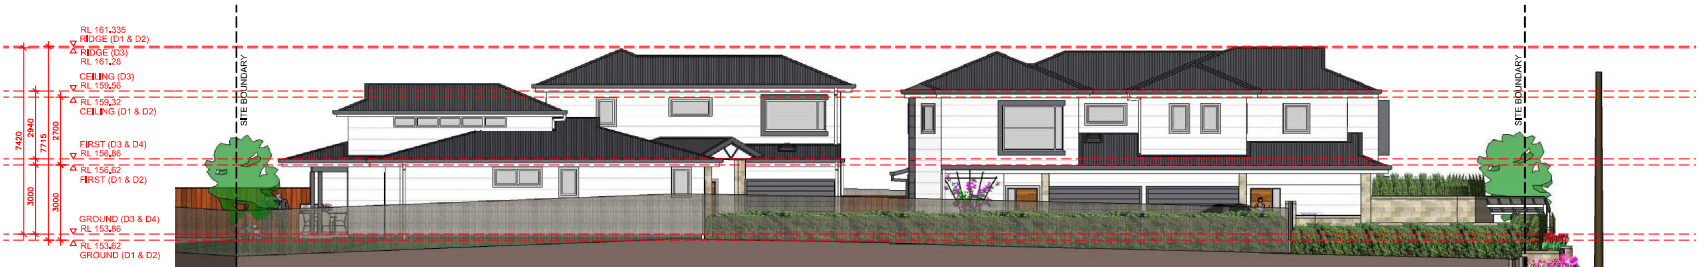

EAST ELEVATION