
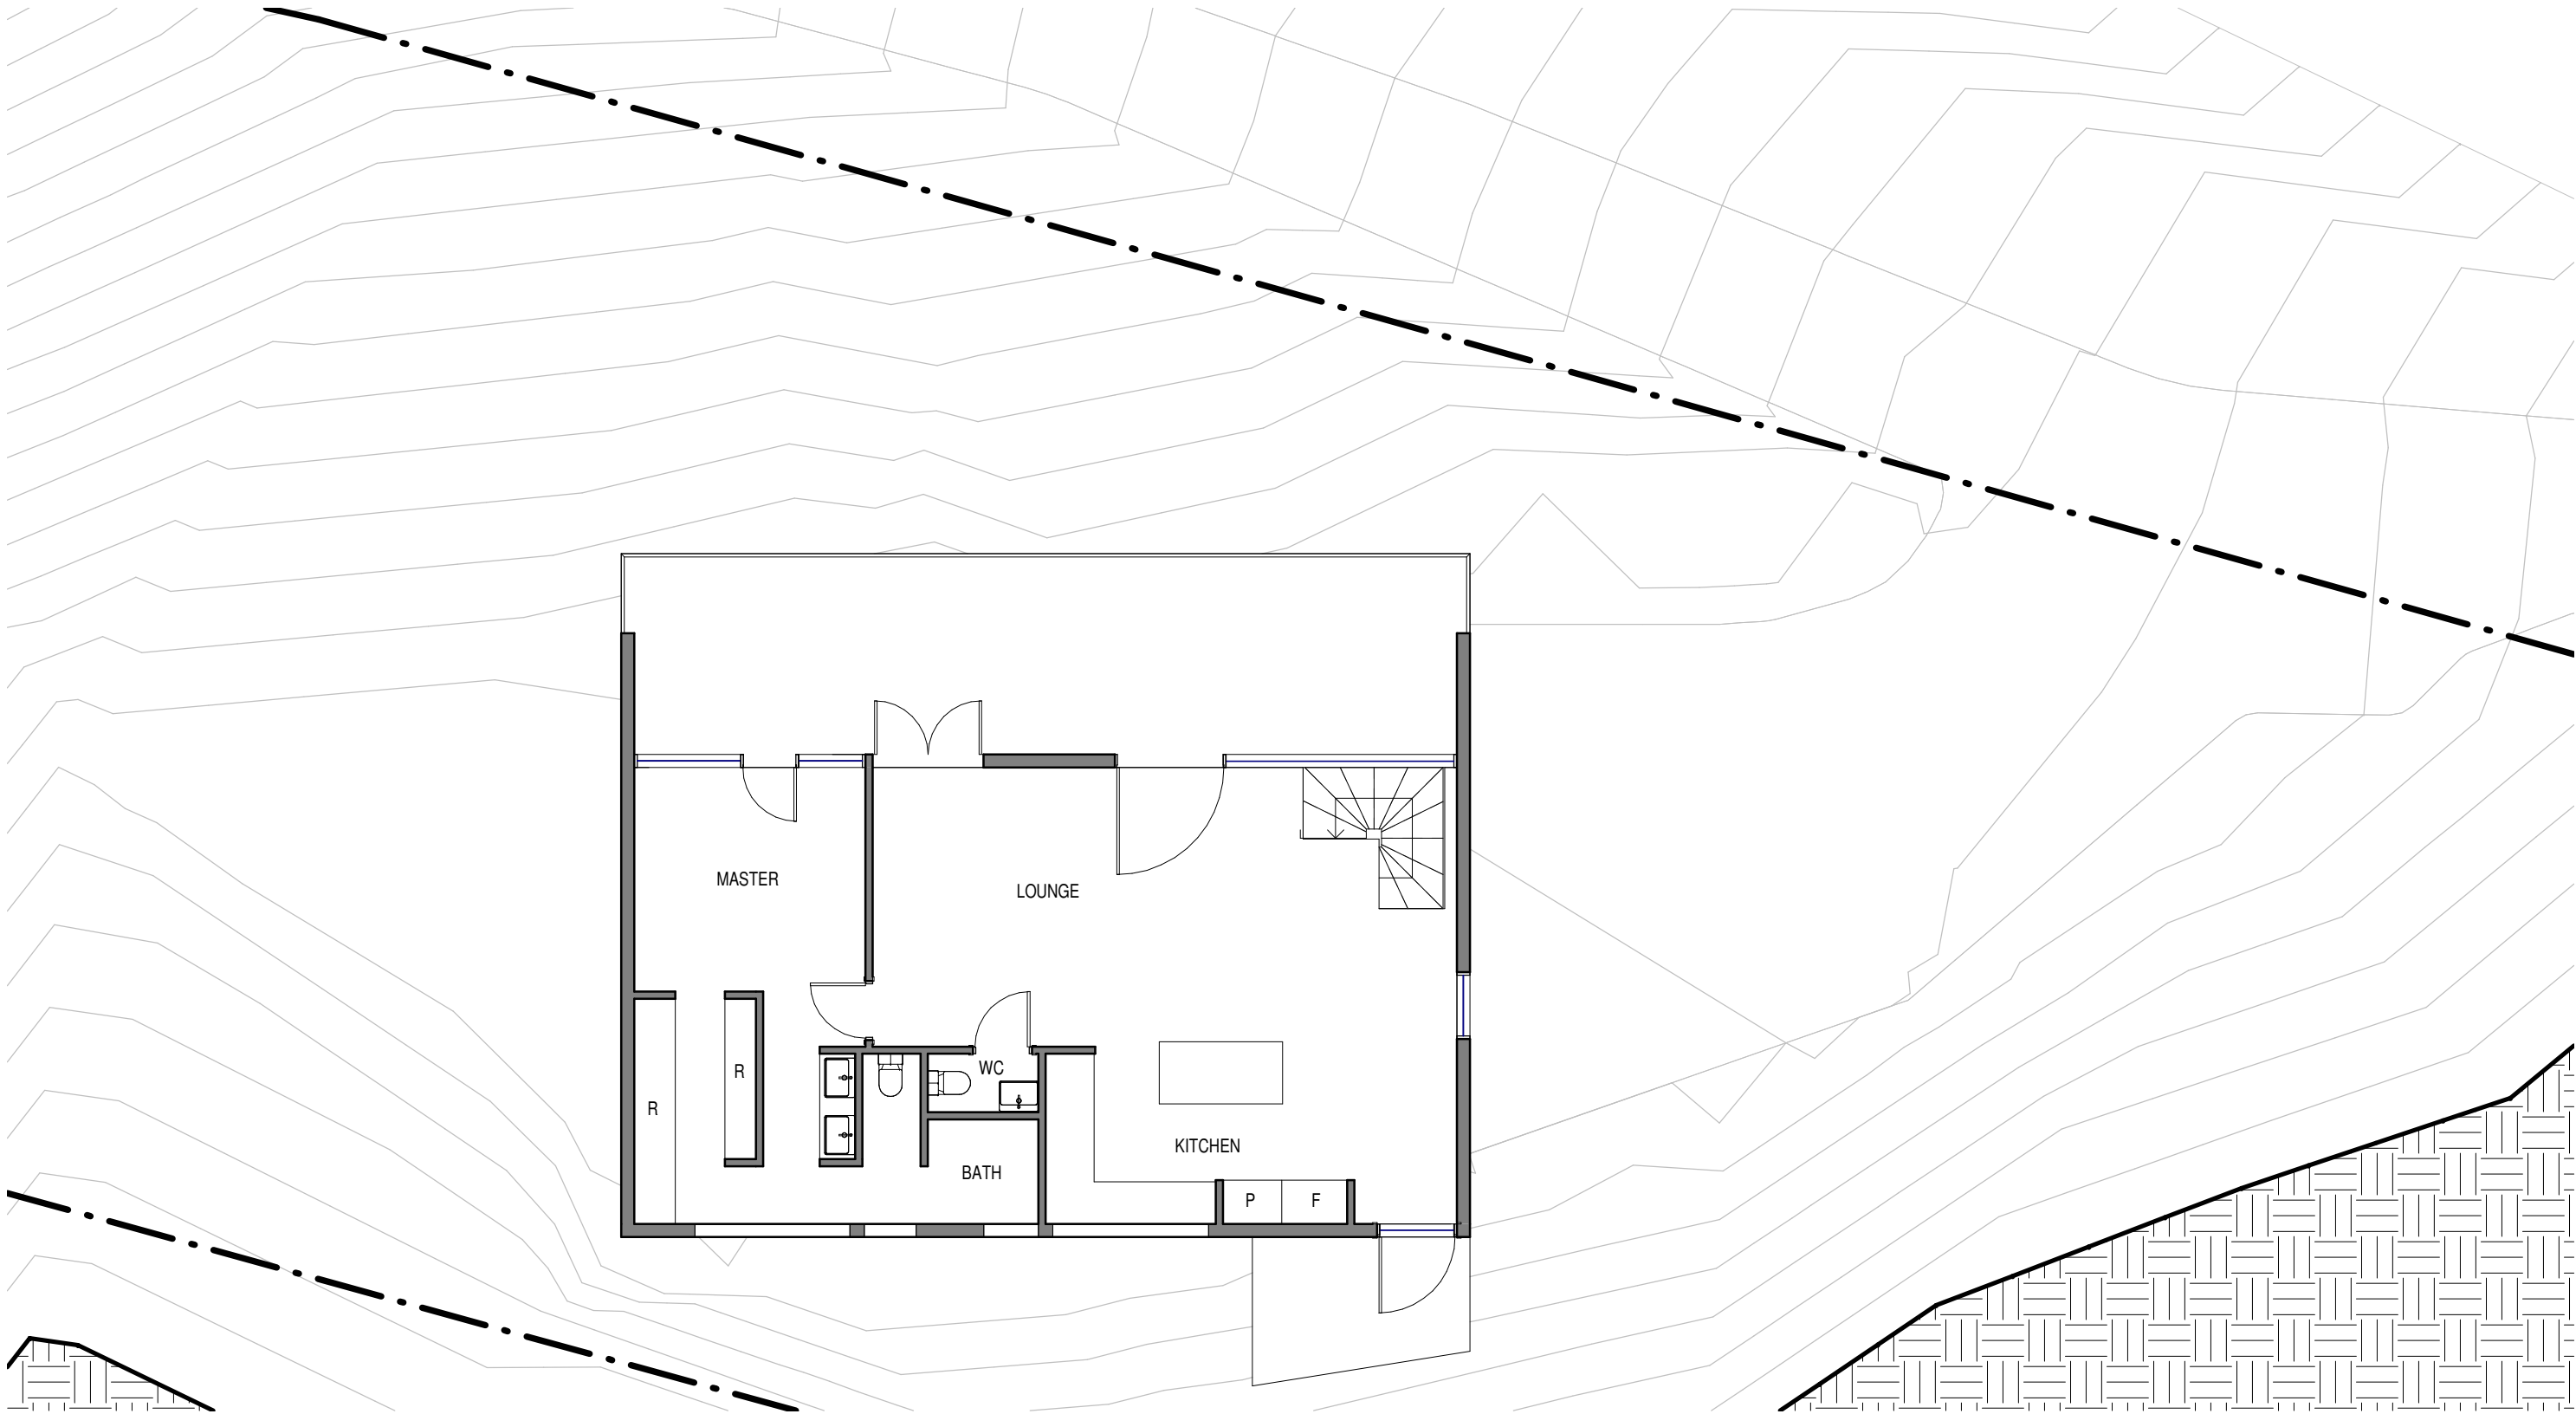



ARCHITECTS WORK IS COPYRIGHT AND COVERED BY COPYRIGHT ACT 1968
DRAWINGS NOT TO BE SCALED. USE FIGURED DIMENSIONS ONLY. CHECK ALL DIMENSIONS ON SITE. PRIOR TO MANUFACTURE MEASURE ALL WINDOW/DOOR OPENINGS ON SITE. ELECTRONIC COPIES OF DRAWINGS SHOULD BE VERIFIED AGAINST PRINTED COPIES TO ENSURE NO LOSS OF INFORMATION. IF IN DOUBT ASK


<div>ARCHITECT</div> <div>THW ARCHITECTS</div> <div>reg# NSW 7417 - TIM WEST ph. 02 9918 5085 e. tim@thw.net.au m. Suite 101 - Level 1, 60 Old Barrenjoey rd, Avalon NSW, 2107</div>	<div>SURVEY</div> <div>DA SURVEYS 27 CHILTERN RD, INGLESIDE, NSW, 2101 PETER@DASURVEYS.NET.AU</div>			<div>PROJECT</div> <div>GARAGE AND SECONDARY DWELLING 110 WALLUMATTA RD, NEWPORT, NSW, 2106</div>							JOB NUM#	DRAWN BY	CHK. BY	PAGE SIZE
											186	BH	TW	A3
											PROJECT NAME			SCALE
											110 WALLUMATTA RD			1 : 200
DRAWING NAME			DRAWING NUMBER											
SITE & ROOF PLAN			MD 01 -A											
					A	28/10/2021	MD							
					IS	DATE	COMMENTS							





1
10 03
FIRST
1 : 100

ARCHITECTS WORK IS COPYRIGHT AND COVERED BY COPYRIGHT ACT 1968
DRAWINGS NOT TO BE SCALED, USE FIGURED DIMENSIONS ONLY. CHECK ALL DIMENSIONS ON SITE. PRIOR TO MANUFACTURE MEASURE ALL WINDOW/DOOR OPENINGS ON SITE. ELECTRONIC COPIES OF DRAWINGS SHOULD BE VERIFIED AGAINST PRINTED COPIES TO ENSURE NO LOSS OF INFORMATION. IF IN DOUBT ASK

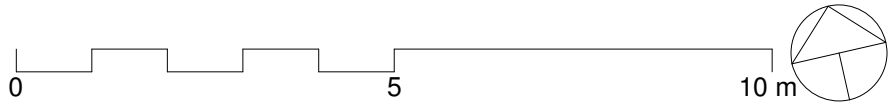


<div>ARCHITECT</div> <div></div> <div>reg# NSW 7417 - TIM WEST ph. 02 9918 5085 e. tim@thw.net.au m. Suite 101 - Level 1, 60 Old Barrenjoey rd, Avalon NSW, 2107</div>	<div>SURVEY</div> <div>DA SURVEYS 27 CHILTERN RD, INGLESIDE, NSW, 2101 PETER@DASURVEYS.NET.AU</div>			<div>PROJECT</div> <div>GARAGE AND SECONDARY DWELLING 110 WALLUMATTA RD, NEWPORT, NSW, 2106</div>	A	28/10/2021	MD	<div>JOB NUM#</div> <div>186</div>	<div>DRAWN BY</div> <div>BH</div>	<div>CHK. BY</div> <div>TW</div>	<div>PAGE SIZE</div> <div>A3</div>		
				<div>PROJECT NAME</div> <div>110 WALLUMATTA RD</div>				<div>SCALE</div> <div>1 : 100</div>					
				<div>CLIENT</div> <div>TERRY-LYN STEVENS & ANDREW MATTHEWS 0404 891 771 matthews_andrew@outlook.com tli@terry-lyn.com.au</div>				<div>DRAWING NAME</div> <div>FIRST FLOOR PLAN</div>			<div>DRAWING NUMBER</div> <div>MD 03 -A</div>		

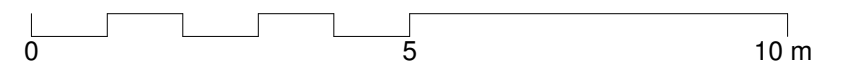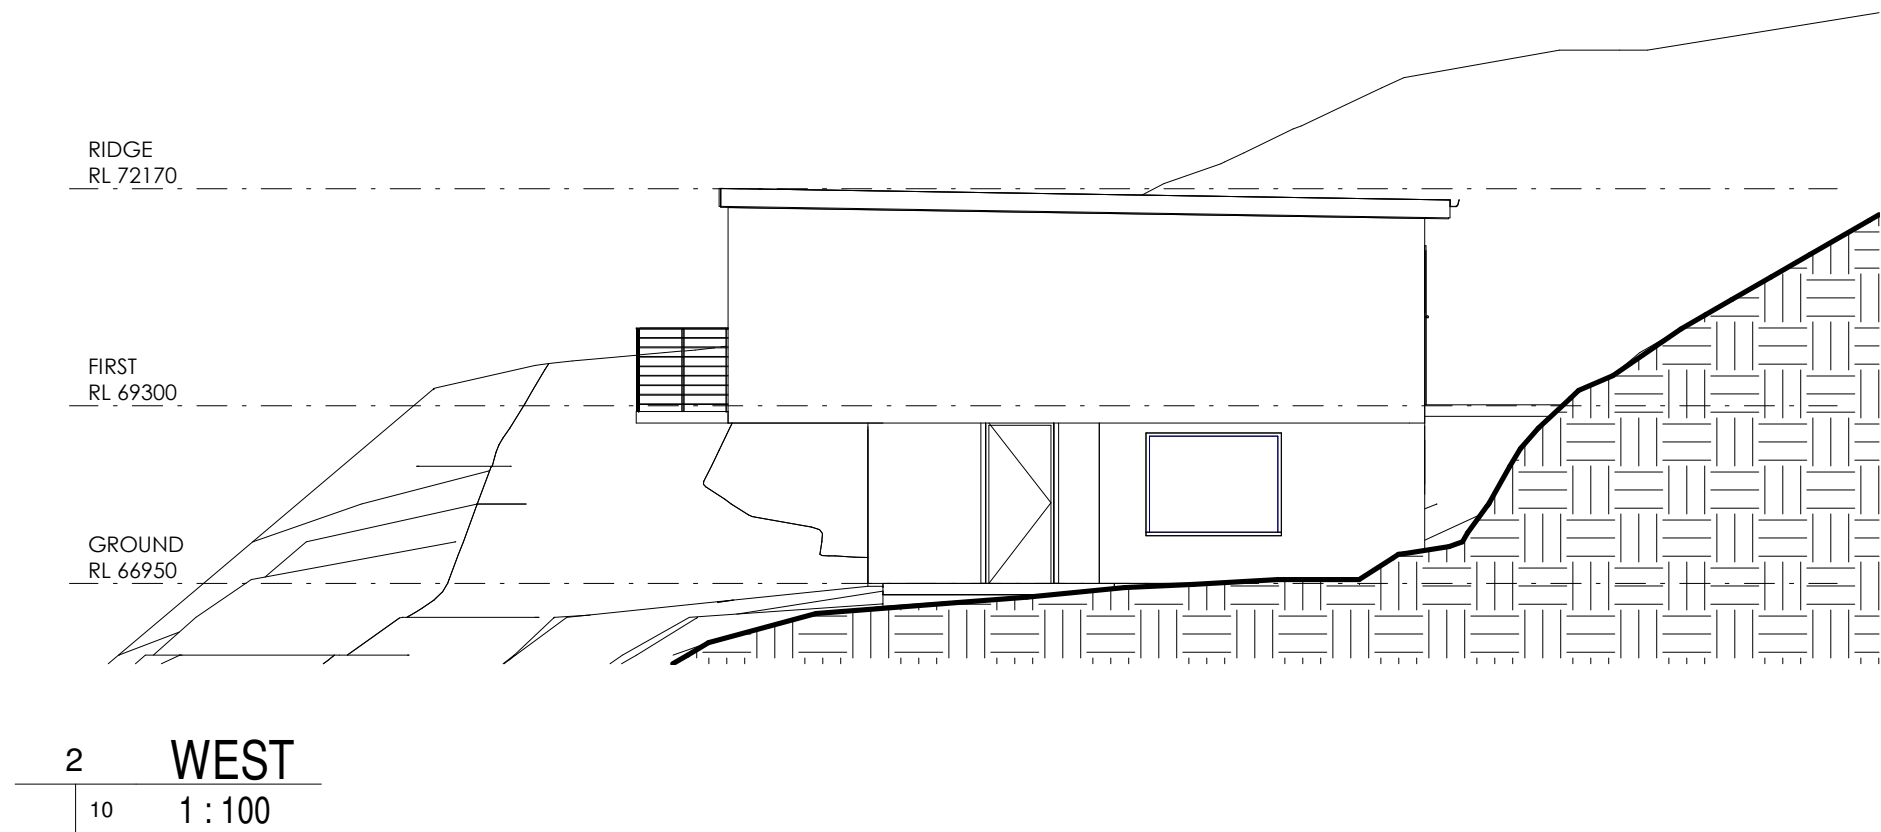


DRAWINGS NOT TO BE SCALED. USE FIGURED DIMENSIONS ONLY. CHECK ALL DIMENSIONS ON SITE. PRIOR TO MANUFACTURE MEASURE ALL WINDOW/DOOR OPENINGS ON SITE. ELECTRONIC COPIES OF DRAWINGS SHOULD BE VERIFIED AGAINST PRINTED COPIES TO ENSURE NO LOSS OF INFORMATION. **IF IN DOUBT ASK**


<div>ARCHITECT</div> <div></div> <div>reg# NSW 7417 - TIM WEST ph. 02 9918 5085 e. tim@thw.net.au m. Suite 101 - Level 1, 60 Old Barrenjoey rd, Avalon NSW, 2107</div>	<div>SURVEY</div> <div>DA SURVEYS 27 CHILTERN RD, INGLESIDE, NSW, 2101 PETER@DASURVEYS.NET.AU</div>			<div>PROJECT</div> <div>GARAGE AND SECONDARY DWELLING 110 WALLUMATTA RD, NEWPORT, NSW, 2106</div>	A	28/10/2021	MD	<div>JOB NUM#</div> <div>186</div>	<div>DRAWN BY</div> <div>BH</div>	<div>CHK. BY</div> <div>TW</div>	<div>PAGE SIZE</div> <div>A3</div>
				<div>CLIENT</div> <div>TERRY-LYN STEVENS & ANDREW MATTHEWS 0404 891 771 matthews_andrew@outlook.com tl@terry-lyn.com.au</div>				<div>PROJECT NAME</div> <div>110 WALLUMATTA RD</div>	<div>SCALE</div> <div>1 : 100</div>		
				<div>DRAWING NAME</div> <div>ELEVATIONS</div>				<div>DRAWING NUMBER</div> <div>MD 10 -A</div>			

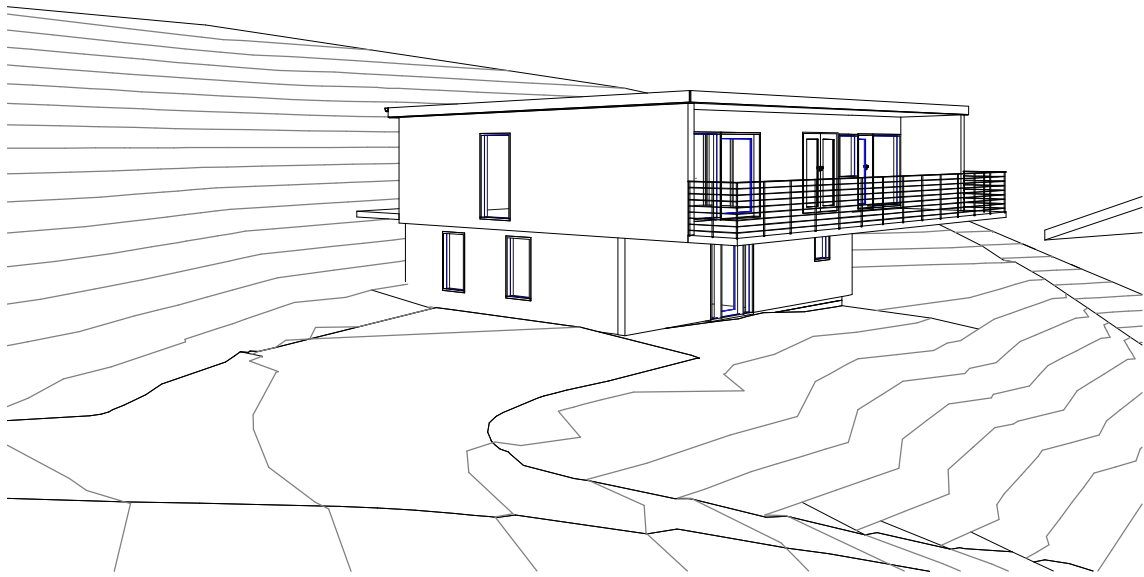

1 3D View 1

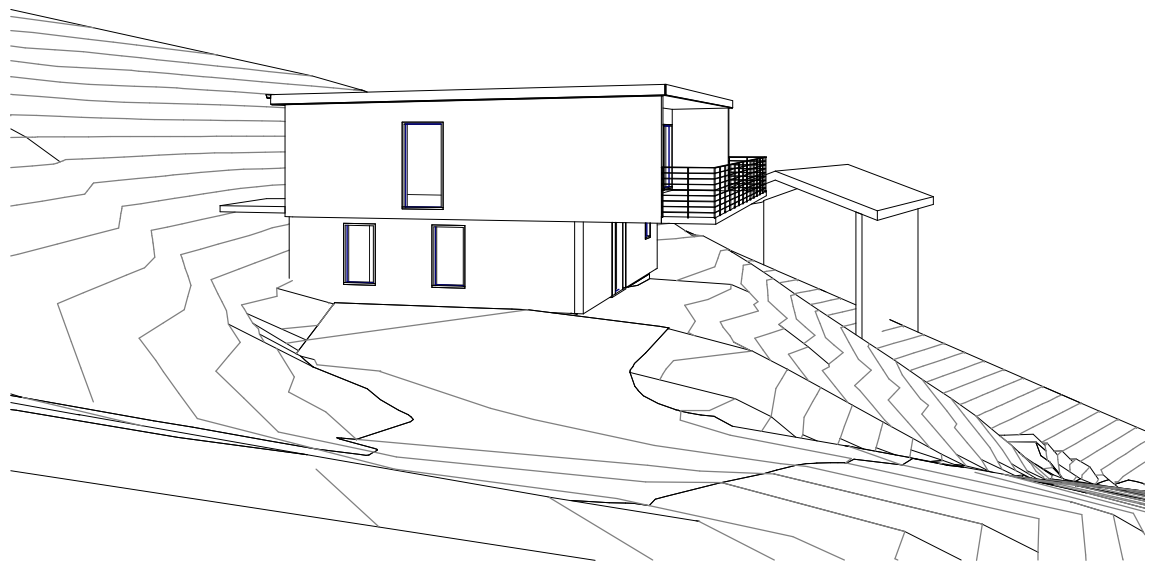

2 3D View 2

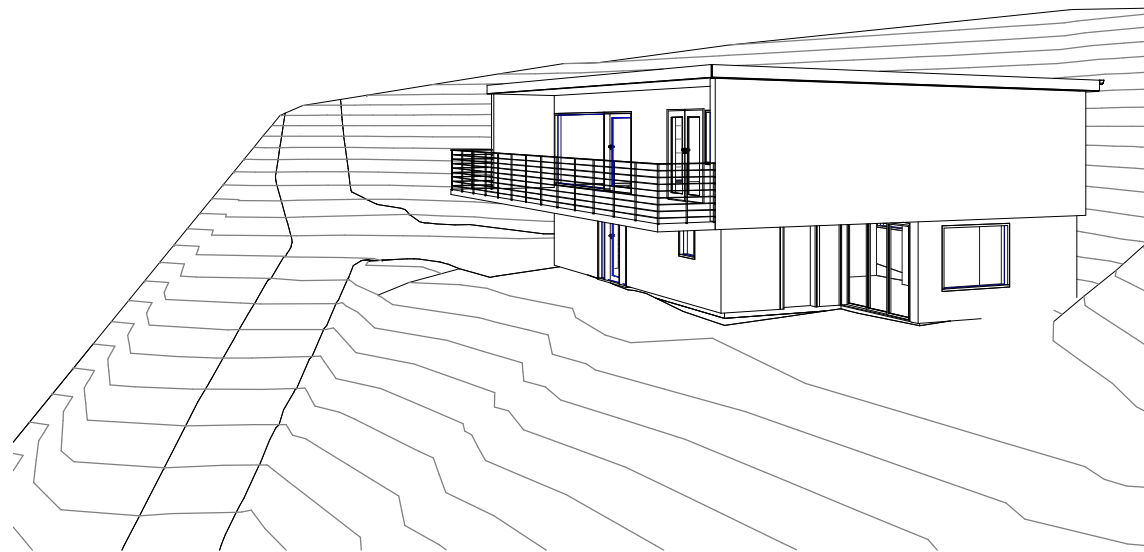

3 3D View 3

ARCHITECTS WORK IS COPYRIGHT AND COVERED BY COPYRIGHT ACT 1968
DRAWINGS NOT TO BE SCALED. USE FIGURED DIMENSIONS ONLY. CHECK ALL DIMENSIONS ON SITE. PRIOR TO MANUFACTURE MEASURE ALL WINDOW/DOOR OPENINGS ON SITE. ELECTRONIC COPIES OF DRAWINGS SHOULD BE VERIFIED AGAINST PRINTED COPIES TO ENSURE NO LOSS OF INFORMATION. IF IN DOUBT ASK

<div>ARCHITECT</div> <div><div><div></div><div>THW</div><div>ARCHITECTS</div></div></div> <div>reg# NSW 7417 - TIM WEST ph. 02 9918 5085 e. tim@thw.net.au m. Suite 101 - Level 1, 60 Old Barrenjoey rd, Avalon NSW, 2107</div>	<div>SURVEY</div> <div>DA SURVEYS 27 CHILTERN RD, INGLESIDE, NSW, 2101 PETER@DASURVEYS.NET.AU</div>			<div>PROJECT</div> <div>GARAGE AND SECONDARY DWELLING 110 WALLUMATTA RD, NEWPORT, NSW, 2106</div>	A	28/10/2021	MD	JOB NUM# 186	DRAWN BY BH	CHK. BY TW	PAGE SIZE A3
				PROJECT NAME 110 WALLUMATTA RD				SCALE			
				DRAWING NAME 3D's				DRAWING NUMBER MD 200 -A			
				IS				DATE	COMMENTS		