


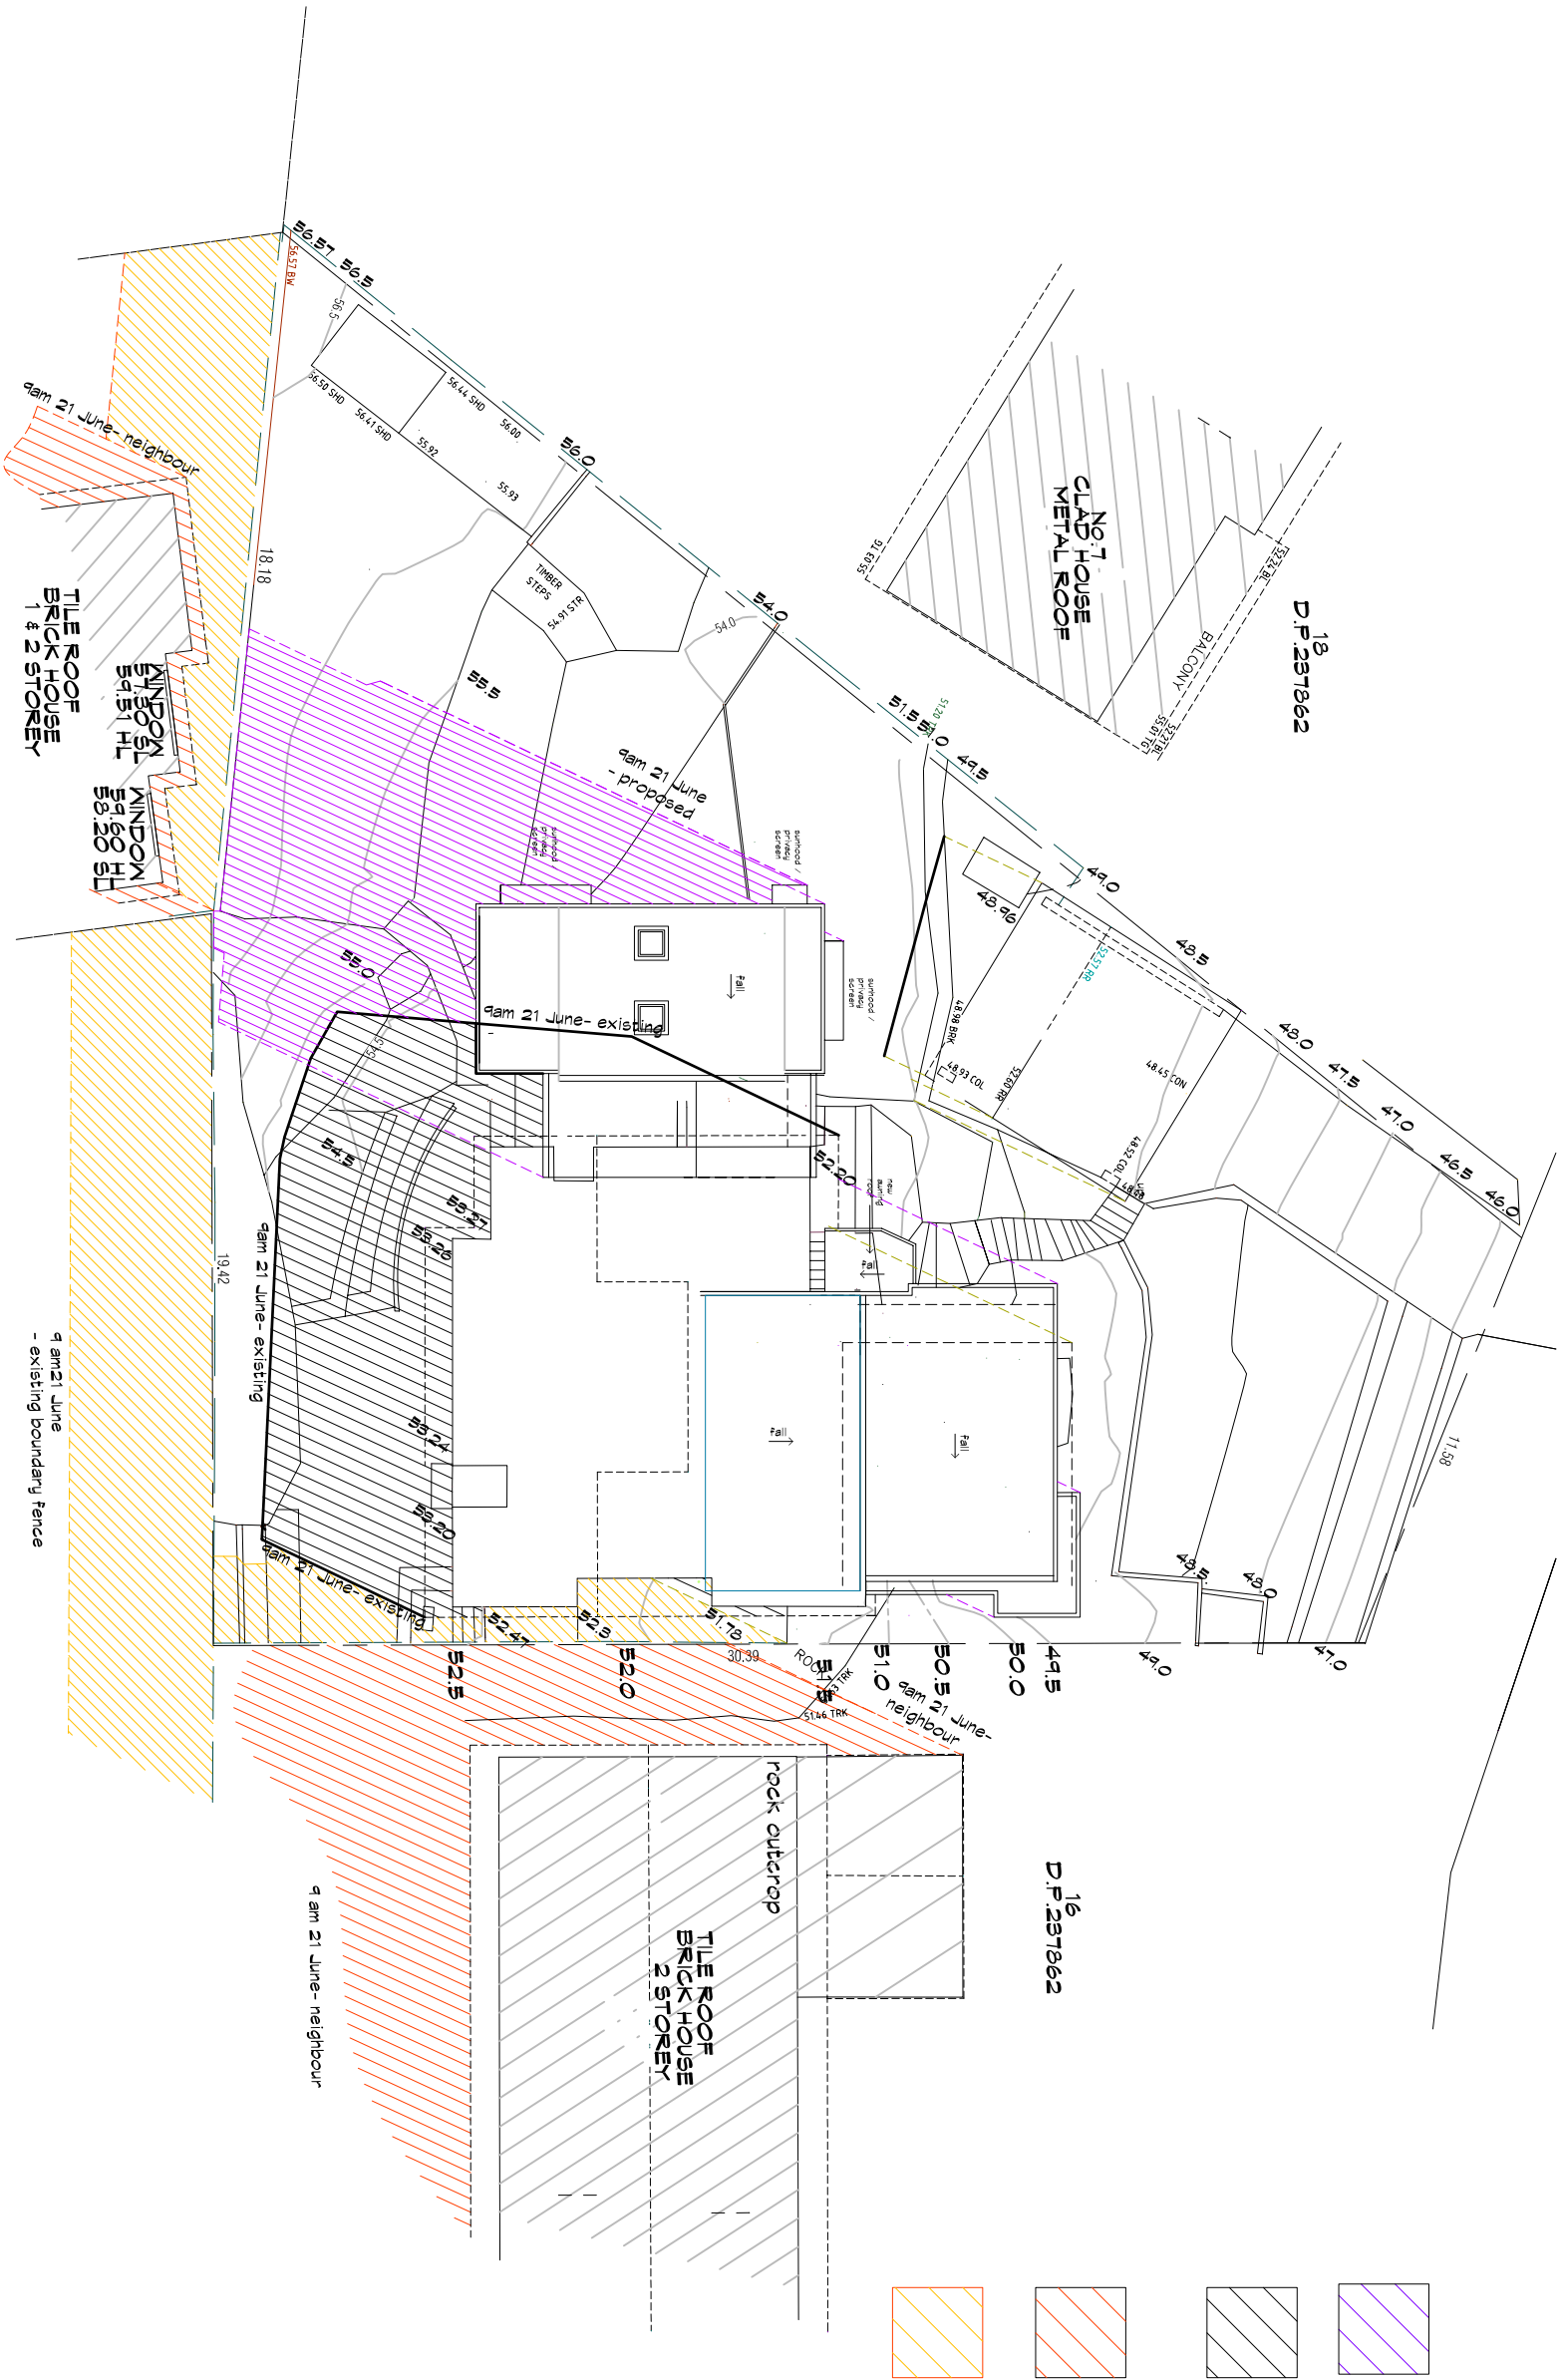


New shadows

Existing shadows

Existing neighbours

Existing boundary fence

All dimensions & setbacks to be checked on site prior to commencement of works & or fabrication of any components. DO NOT scale from drawings. This drawing is subject to copyright								
Amendments :			Project			Drawing :		
Issue	Description	By	Date	Devries Residence	Lot 17 in DP237862	Winter Solsticeshadow Diagram		
a	DA issue	sg	Feb 2019	ABN 40 824 597 954	6 Kenna Place	Scale : 1:200 @ A3		
				54 Smith Avenue	Cromer, NSW, 2099	Date : Jan. 2019		
				NSW 2100		Dwg : DA -12/a		
				TEL: (02) 9905 8332				
				Mobile: 0406 995401				
				Email: sgkgilmour@optus.net.com.au				

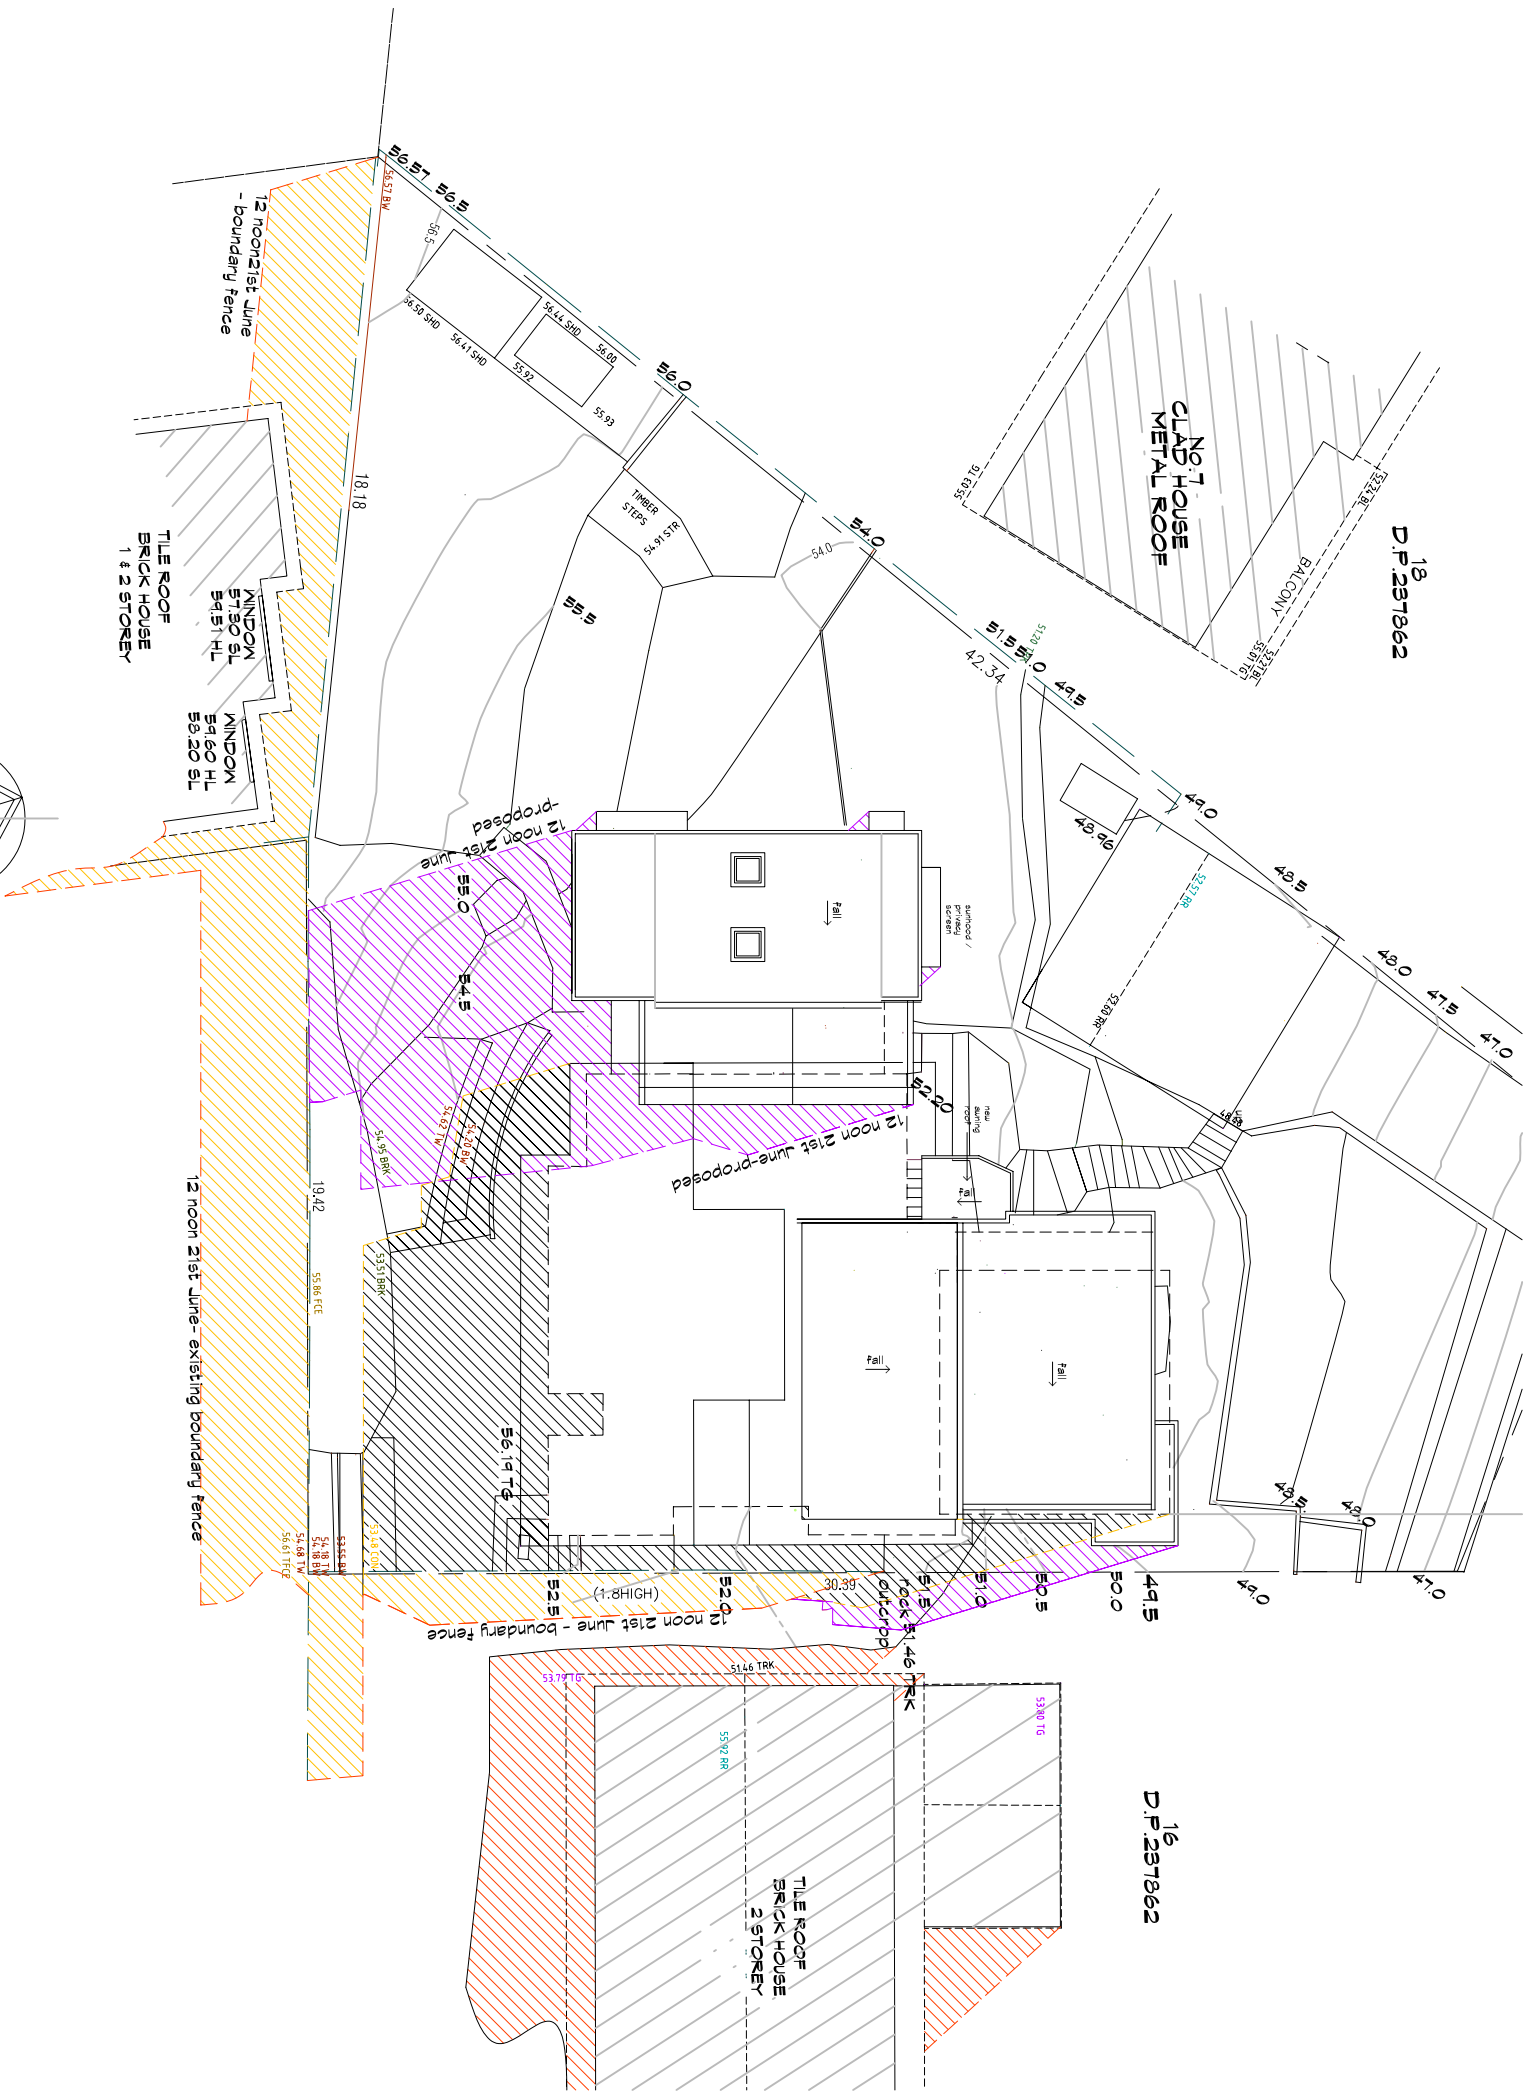

New shadows


Existing shadows

Existing neighbours

Existing boundary fence

Shadow Diagram
12 Noon 21st June 1:200

All dimensions & setbacks to be checked on site prior to commencement of works & or fabrication of any components. DO NOT scale from drawings. This drawing is subject to copyright			SEAN GILMOUR ARCHITECT (rn 7973)		PROJECT Devries Residence Lot 17 in DP237862 6 Kenna Place Cromer, NSW, 2099	
Amendments : Issue a DA issue sg Feb 2019			Description		By Date sg Feb 2019	
ABN 40 824 597 954 54 Smith Avenue Allamby Heights NSW 2100			TEL: (02) 9905 8332 Mobile: 0406 995401 Email: sgkgilmour@optus.net.com.au		Drawing : Winter Solsticeshadow Diagram Scale : 1:200 @ A3 Date : Jan. 2019	
					Dwg : DA-13/a	

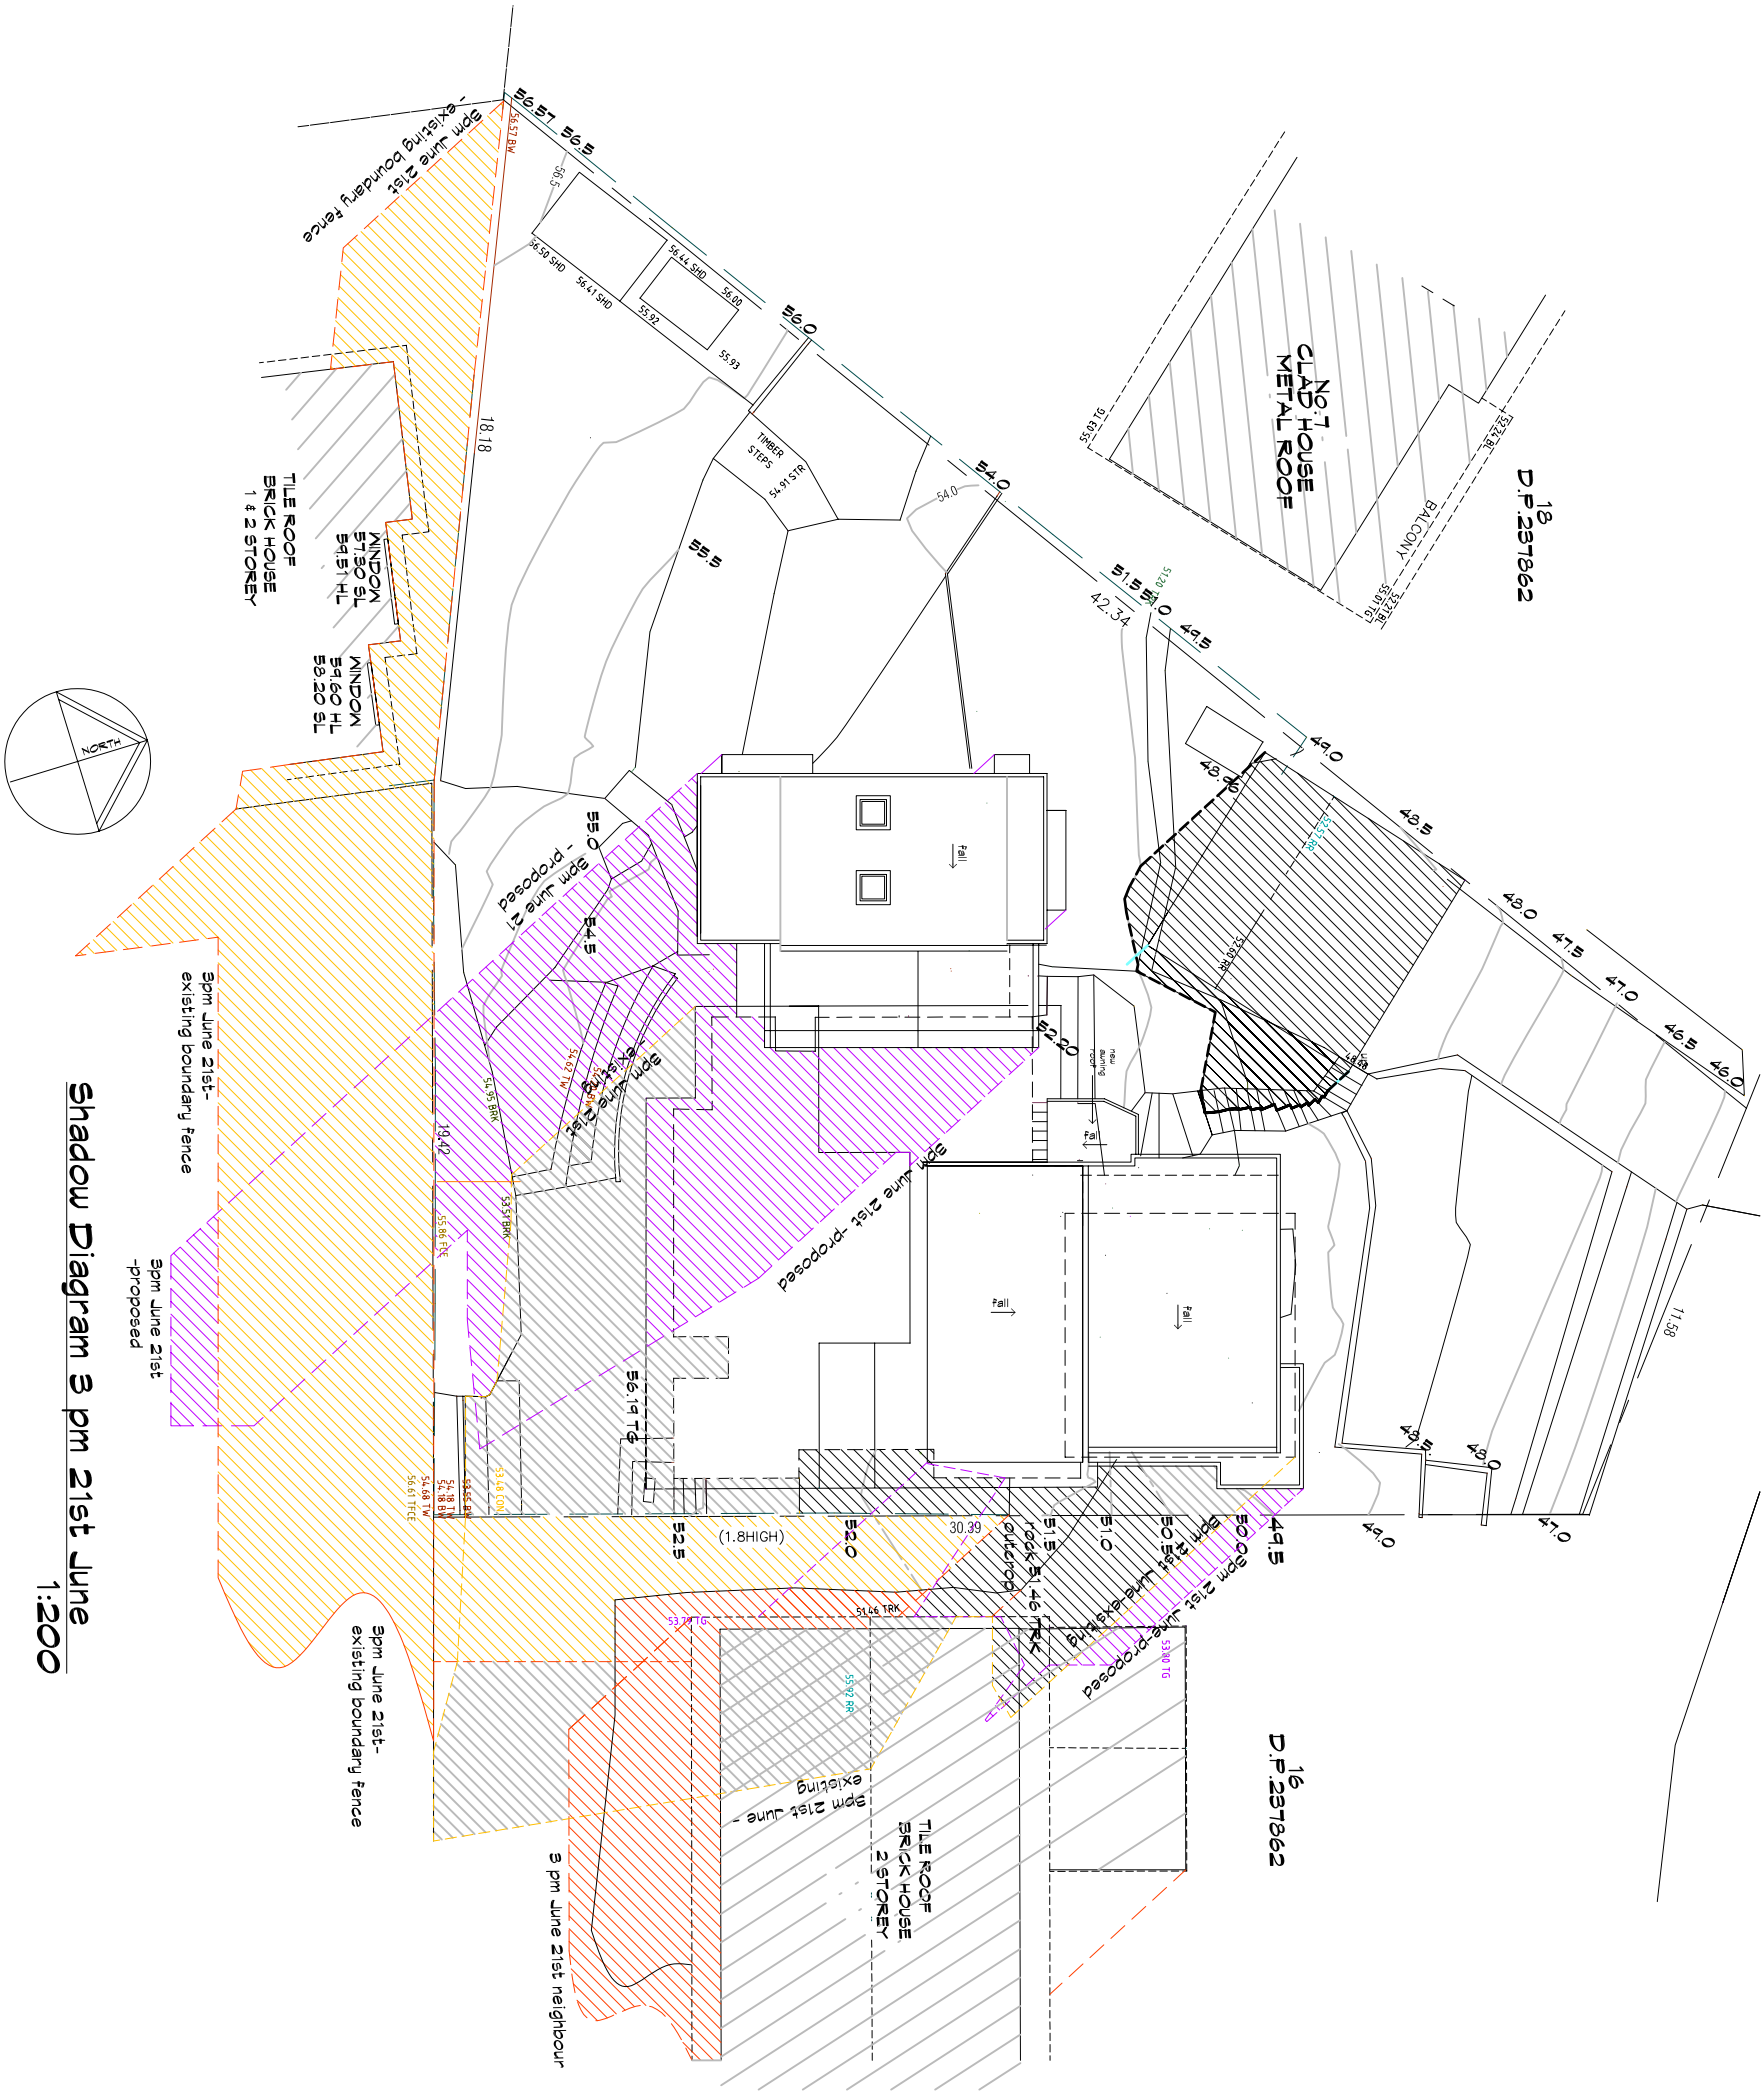

Shadow Diagram 3 pm 21st June
1:200

-  New shadows
-  Existing shadows
-  Existing neighbours
-  Existing boundary fence

All dimensions & setbacks to be checked on site prior to commencement of works & or fabrication of any components. DO NOT scale from drawings. This drawing is subject to copyright			Project Devries Residence Lot 17 in DP237862 6 Kenna Place Cromer, NSW, 2099	
Amendments : Issue Description By Date a DA issue sg Feb 2019			Drawing : Winter Solsticeshadow Diagram Scale : 1:200 @ A3 Date : Jan. 2019	
SEAN GILMOUR ARCHITECT (rn 7973) ABN 40 824 597 954 54 Smith Avenue Allambi Heights NSW 2100 TEL: (02) 9905 8832 Mobile: 0406 995401 Email: sgkgilmour@optus.net.com.au			Dwg : DA-14/a	