

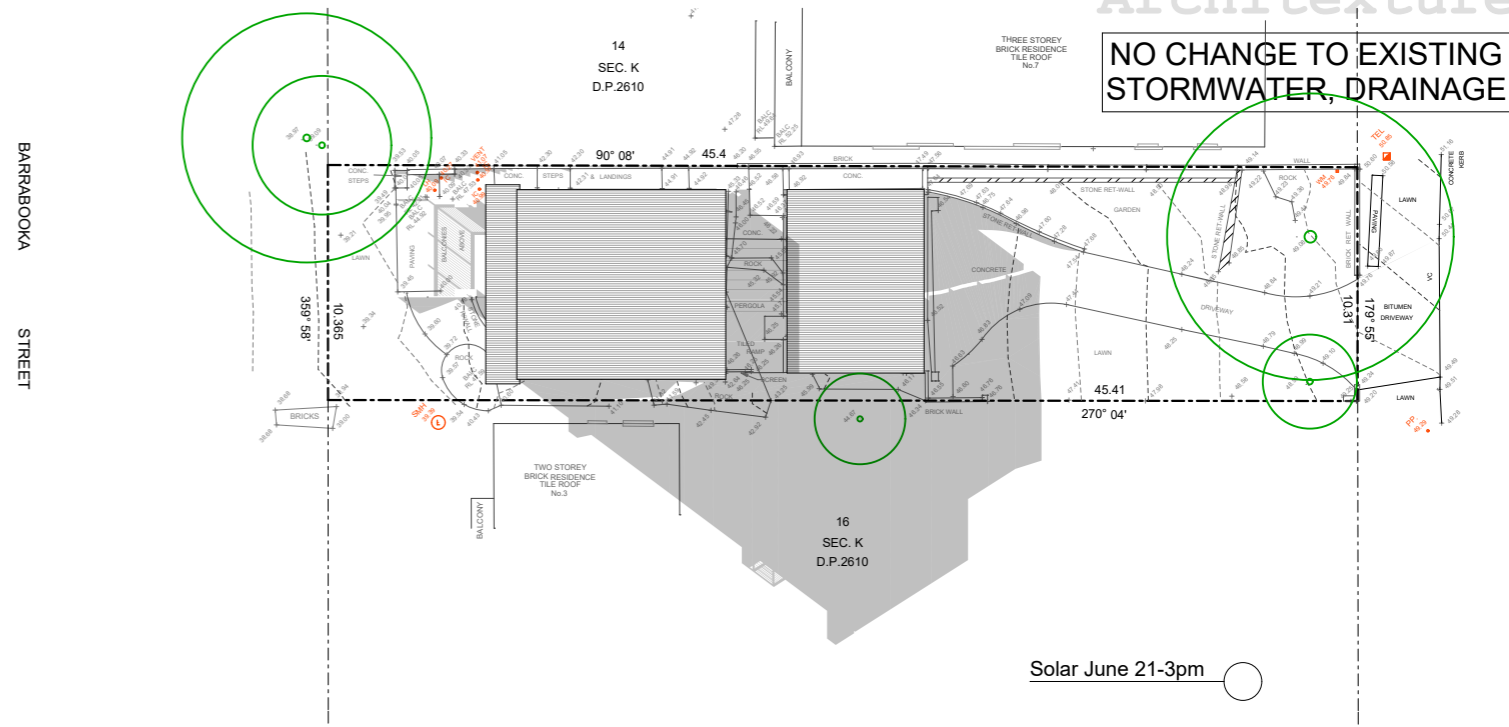


Solar June 21-9am

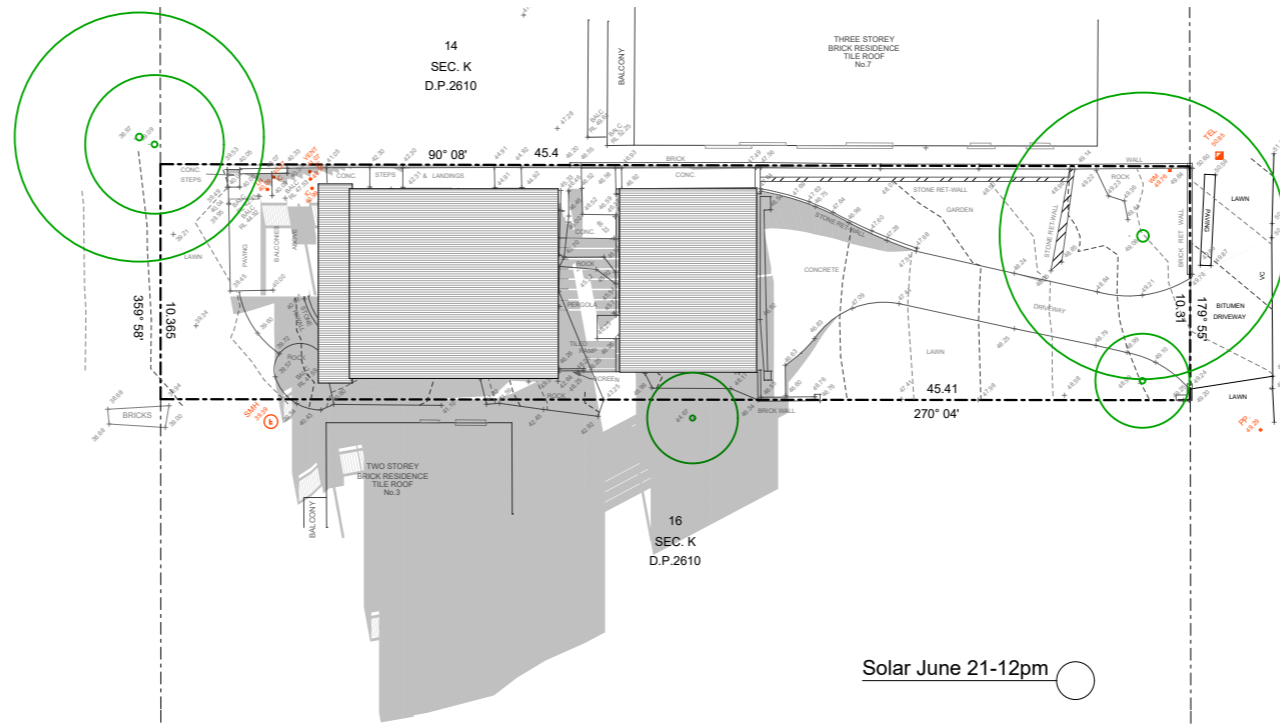

Solar June 21-3pm

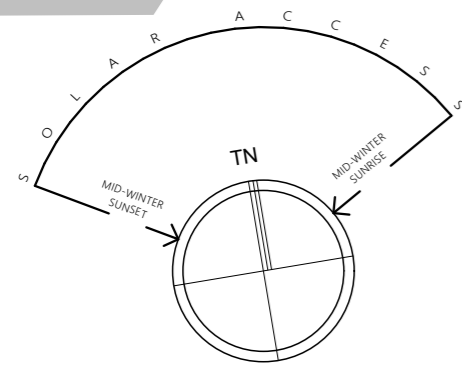


Solar June 21-12pm

SOLAR JUNE 21

NO CHANGE TO EXISTING JUNE 21 SHADOWS

- = Proposed Work
- = Demolition
- = Existing

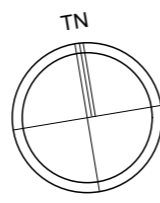

Architexture

All construction work to be performed in accordance with Australian Standards and Building Code of Australia 2007.

Copyright: Tye Design reserve all rights. This drawing and Council approval remains the property of Tye Design and is protected by international copyright laws. These drawings may not be copied, publicised or used without permission of Tye Design. The information and ideas contained within these drawings is the intellectual property of Darren Tye.

Tye Design will be vigilant in enforcing our rights in regards to breaches of copyright.

Dimensions shall not be obtained by scaling off drawings. All dimensions shall be site checked prior to commencement of works. All measurements on plans are subject to change due to site variances, engineering requirements and Council conditions.

Shop 1 - 65 Carawa Rd, Cromer 2099
 TEL : 0414 744 874
 FAX : 99385911
 EMAIL : darren@archi-texture.com.au
 WEB : archi-texture.com.au

Project Name :
Additions and Alterations

Drawing Title :

Solar June 21

Project Number:
 15

Client Name :
 Private Residence

Client Address :
 5 Barrabooka St Clontarf

Architect:
 Darren Tye

Status :
 Building Certificate

Plot Date :
 Tuesday, July 05, 2016

File Location:
 16 5 Barrabooka buildcert.pln

Scale : **1:200 @ A3)**

Drawing No. : BC15