


Existing Shadow Diagram 9am

1 : 250

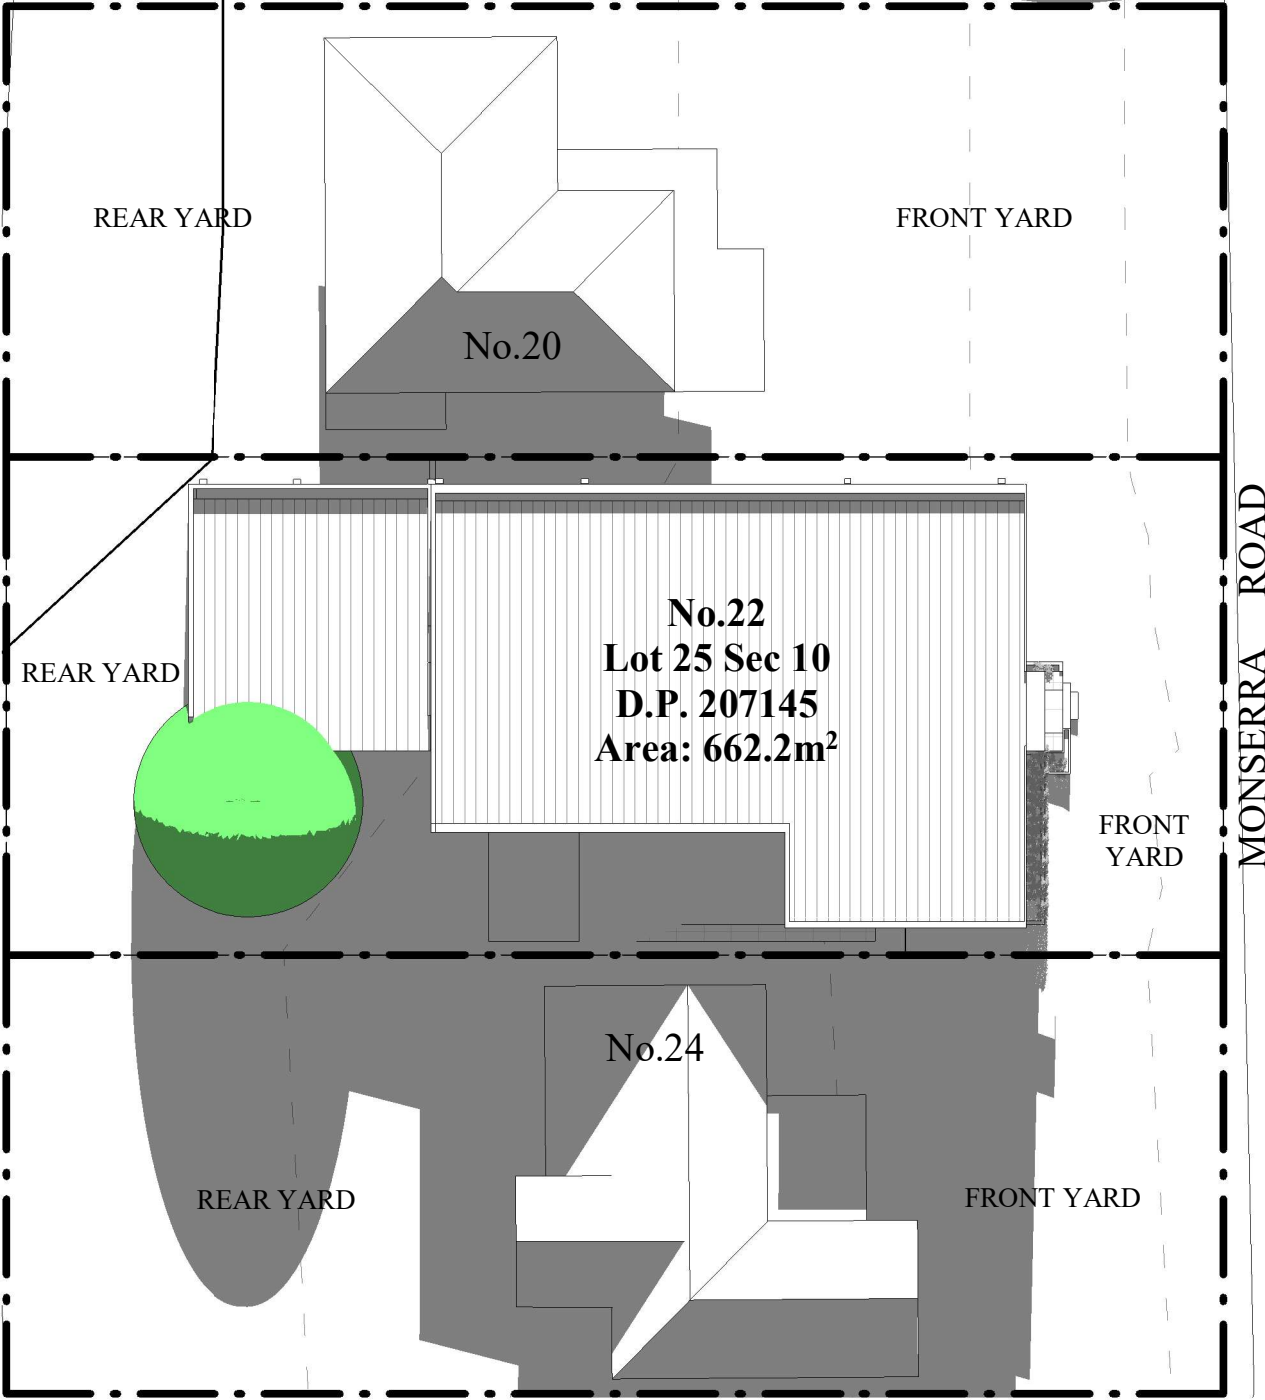

Proposed Shadow Diagram 9am

1 : 250

NOT FOR CONSTRUCTION
DO NOT SCALE FROM PLANS
CONFIRM ALL DIMENSION ON SITE

NOTE
This drawing is the exclusive property of the Client and must not be used, reproduced or copied wholly or in part without written consent from the Client. Finished ground levels are subject to site conditions. The express purpose of the documents supplied by Dellview Design is that they will be lodged as a Development Application to Council. The documents shall not be used to serve any other purpose. Do not scale from drawings. Prior to any works being undertaken, including demolition, the builder shall confirm the boundaries from a registered Surveyors Boundary Survey all works must be wholly within this boundary. Any discrepancies in the drawings or any other document shall be reported to Dellview Design and the Council or Private Certifying Authority.

A	Lodged for DA Approval	26.11.2019
Rev	Description & Purpose of Issue	Date




Dellview Design
ACN 621 229 338
e amanda@dellviewdesign.com
a 5 Lockyer Street, Merewether NSW
m 0429 797 718

Scale	1 : 250	Date	25.10.2019
Drawn	AM	Approved	
Council	Northern Beaches	Client	Feng Zhang

Project Address
22 Monserra Road, Allambie Heights

Title
Existing & Proposed Shadows 9am 21.06.2019

Revision
A
Sheet
A14

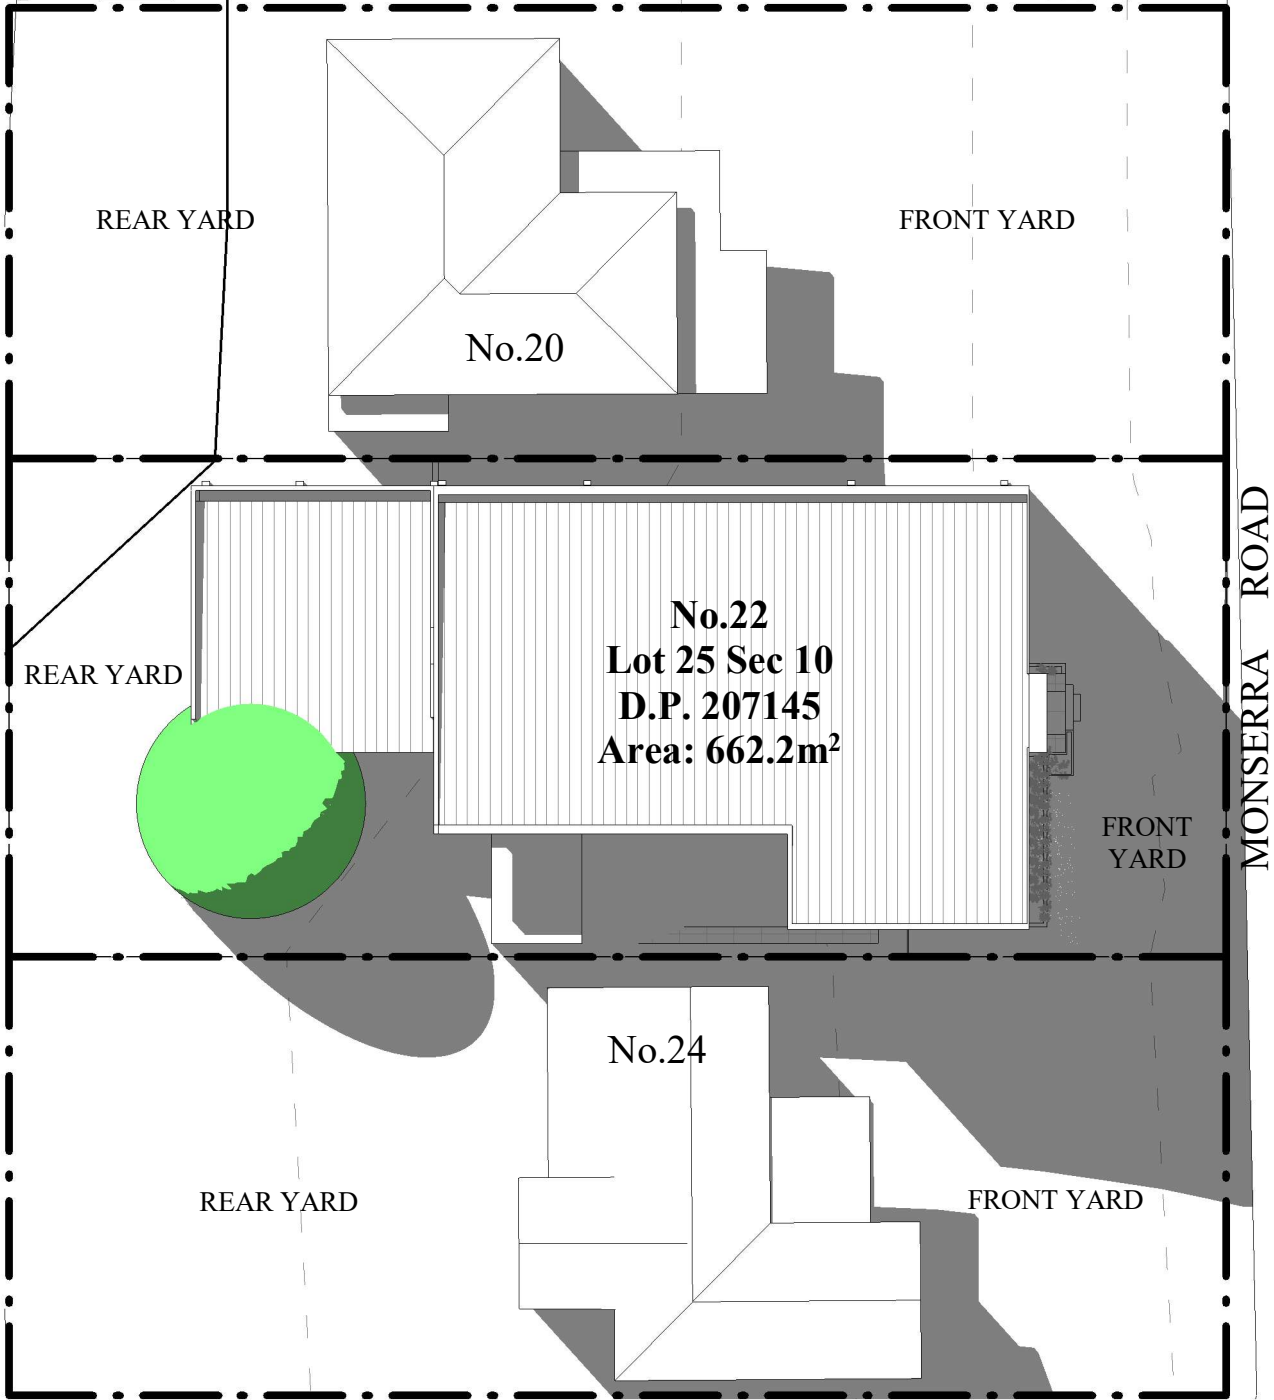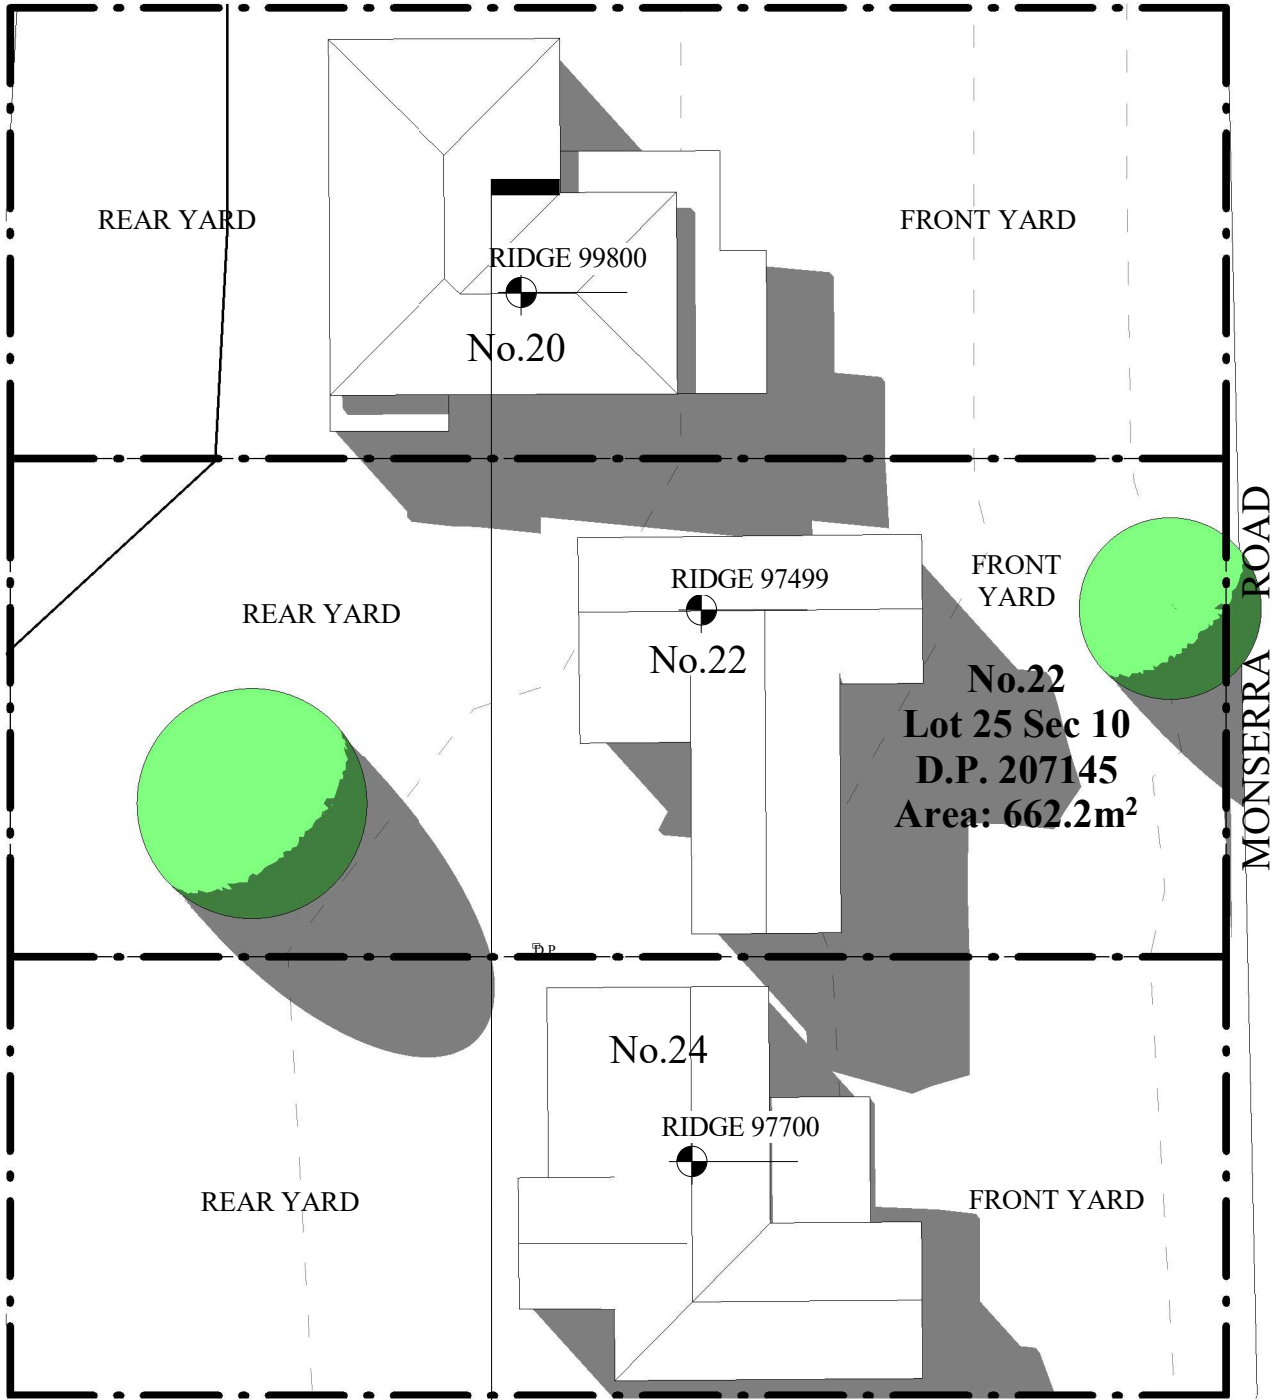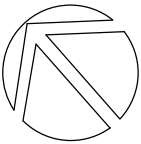

1 Existing Shadow Diagram 12pm
1 : 250

2 Proposed Shadow Diagram 12pm
1 : 250

NOT FOR CONSTRUCTION
DO NOT SCALE FROM PLANS
CONFIRM ALL DIMENSION ON SITE

NOTE
This drawing is the exclusive property of the Client and must not be used, reproduced or copied wholly or in part without written consent from the Client. Finished ground levels are subject to site conditions. The express purpose of the documents supplied by Dellview Design is that they will be lodged as a Development Application to Council. The documents shall not be used to serve any other purpose. Do not scale from drawings. Prior to any works being undertaken, including demolition, the builder shall confirm the boundaries from a registered Surveyors Boundary Survey all works must be wholly within this boundary. Any discrepancies in the drawings or any other document shall be reported to Dellview Design and the Council or Private Certifying Authority.

A	Lodged for DA Approval	26.11.2019
Rev	Description & Purpose of Issue	Date



Dellview Design
ACN 621 229 338
e amanda@dellviewdesign.com
a 5 Lockyer Street, Merewether NSW
m 0429 797 718

Scale	1 : 250	Date	25.10.2019
Drawn	AM	Approved	
Council	Northern Beaches	Client	Feng Zhang



Project Address
22 Monserra Road, Allambie Heights

Title
Existing & Proposed Shadows 12pm 21.06.2019

Revision
A
Sheet
A15

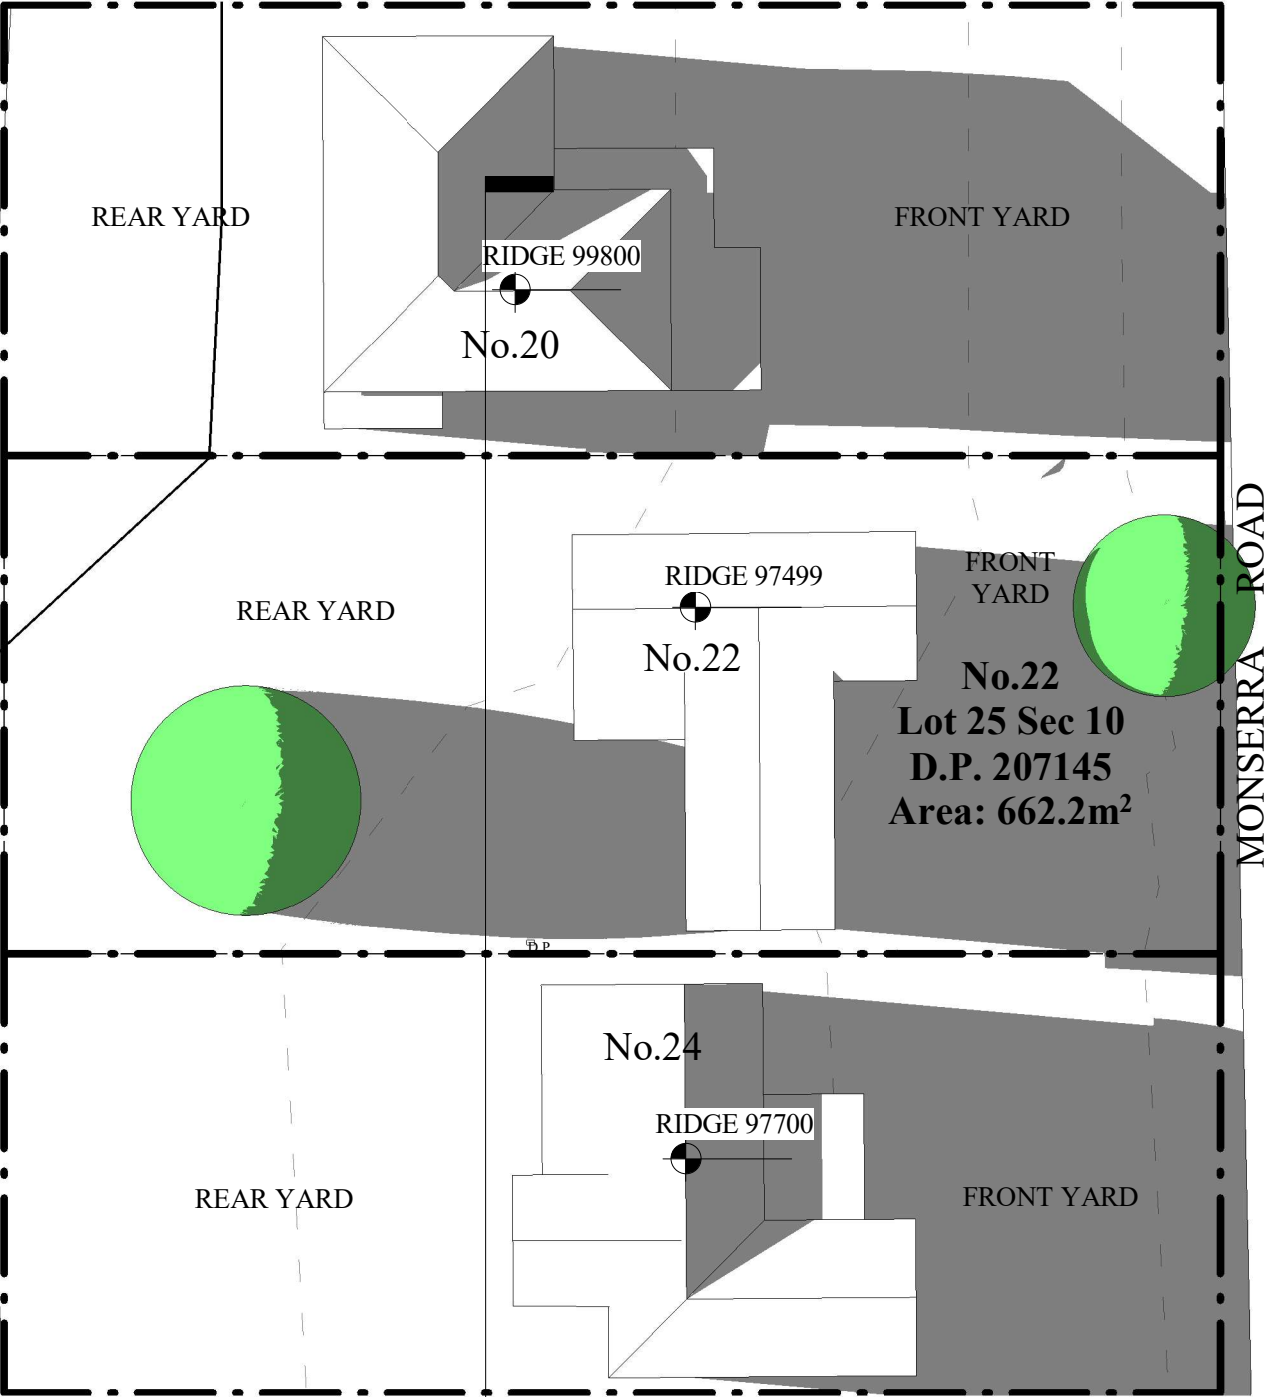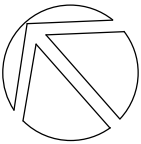

1 Existing Shadow Diagram 3pm
1 : 250

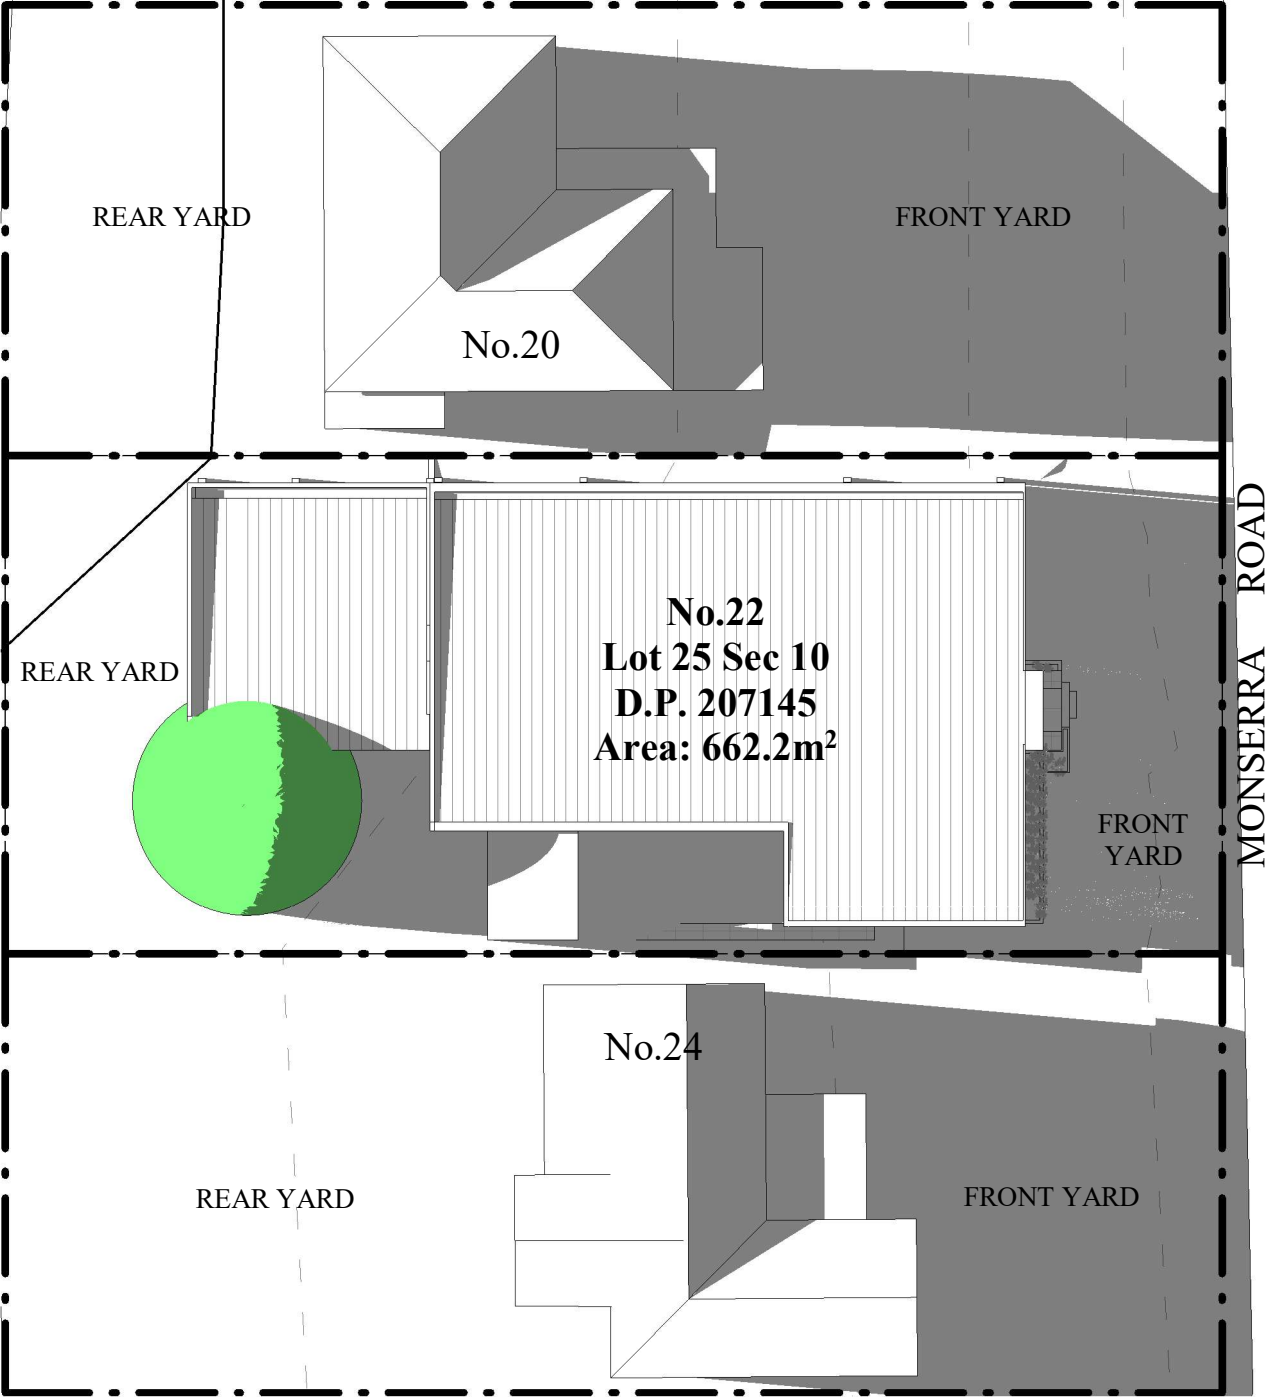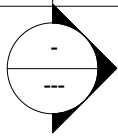

2 Proposed Shadow Diagram 3pm
1 : 250

NOT FOR CONSTRUCTION
DO NOT SCALE FROM PLANS
CONFIRM ALL DIMENSION ON SITE

NOTE
This drawing is the exclusive property of the Client and must not be used, reproduced or copied wholly or in part without written consent from the Client. Finished ground levels are subject to site conditions. The express purpose of the documents supplied by Dellview Design is that they will be lodged as a Development Application to Council. The documents shall not be used to serve any other purpose. Do not scale from drawings. Prior to any works being undertaken, including demolition, the builder shall confirm the boundaries from a registered Surveyors Boundary Survey all works must be wholly within this boundary. Any discrepancies in the drawings or any other document shall be reported to Dellview Design and the Council or Private Certifying Authority.

A	Lodged for DA Approval	26.11.2019
Rev	Description & Purpose of Issue	Date

Dellview Design
ACN 621 229 338
e amanda@dellviewdesign.com
a 5 Lockyer Street, Merewether NSW
m 0429 797 718

Scale	1 : 250	Date	25.10.2019
Drawn	AM	Approved	
Council	Northern Beaches	Client	Feng Zhang

Project Address	22 Monserra Road, Allambie Heights
-----------------	---------------------------------------

Title	Existing & Proposed Shadows 3pm 21.06.2019
-------	---

Revision	A
Sheet	A16