



Legend:
ACU - Air Conditioning Unit
AJ - Articulation Joint
CL - Ceiling Level
FGL - Finish Ground Line
FL - Floor Level
HWS - Hot Water System
NGL - Natural Ground Line
OBS - Obscure
DP - Downpipe
RW - Retaining Wall

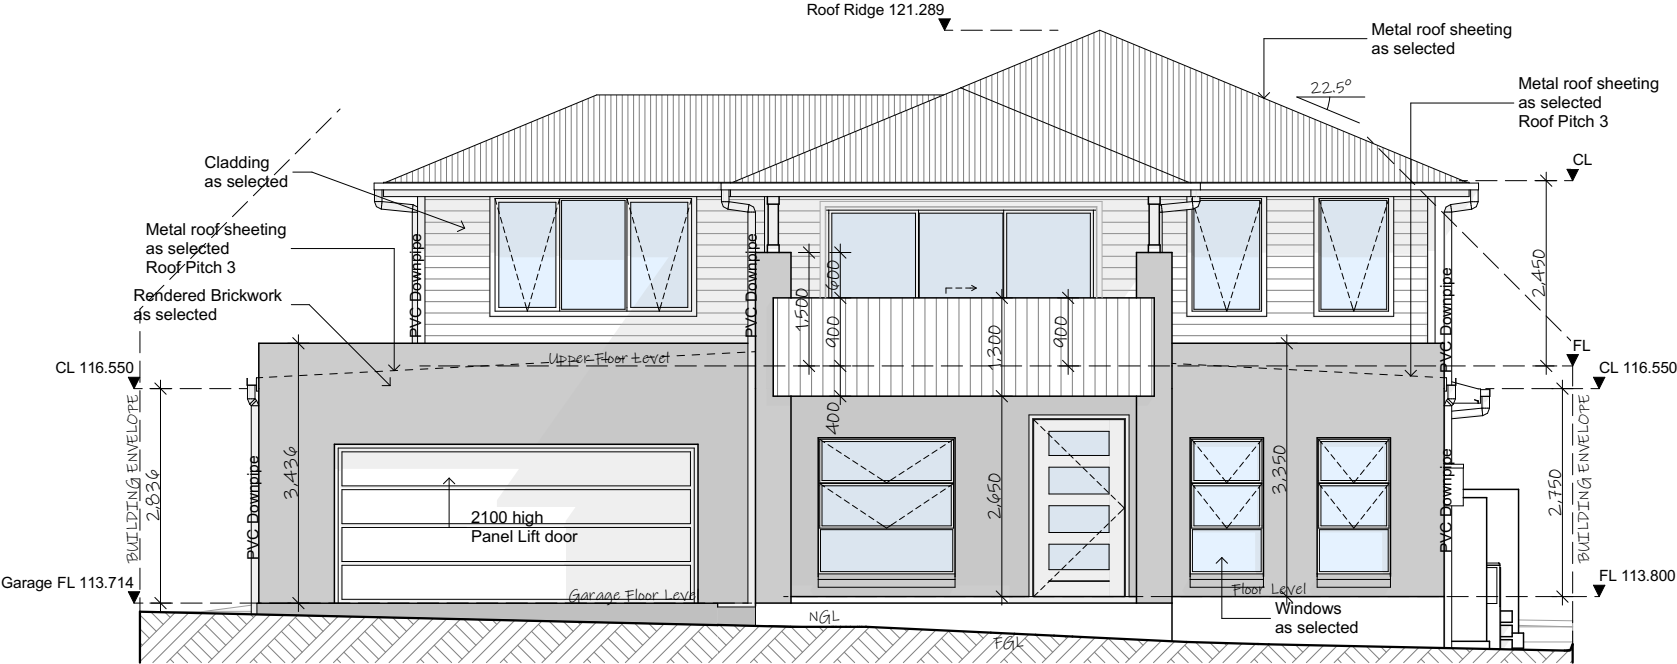

Front/North Elevation
1:100

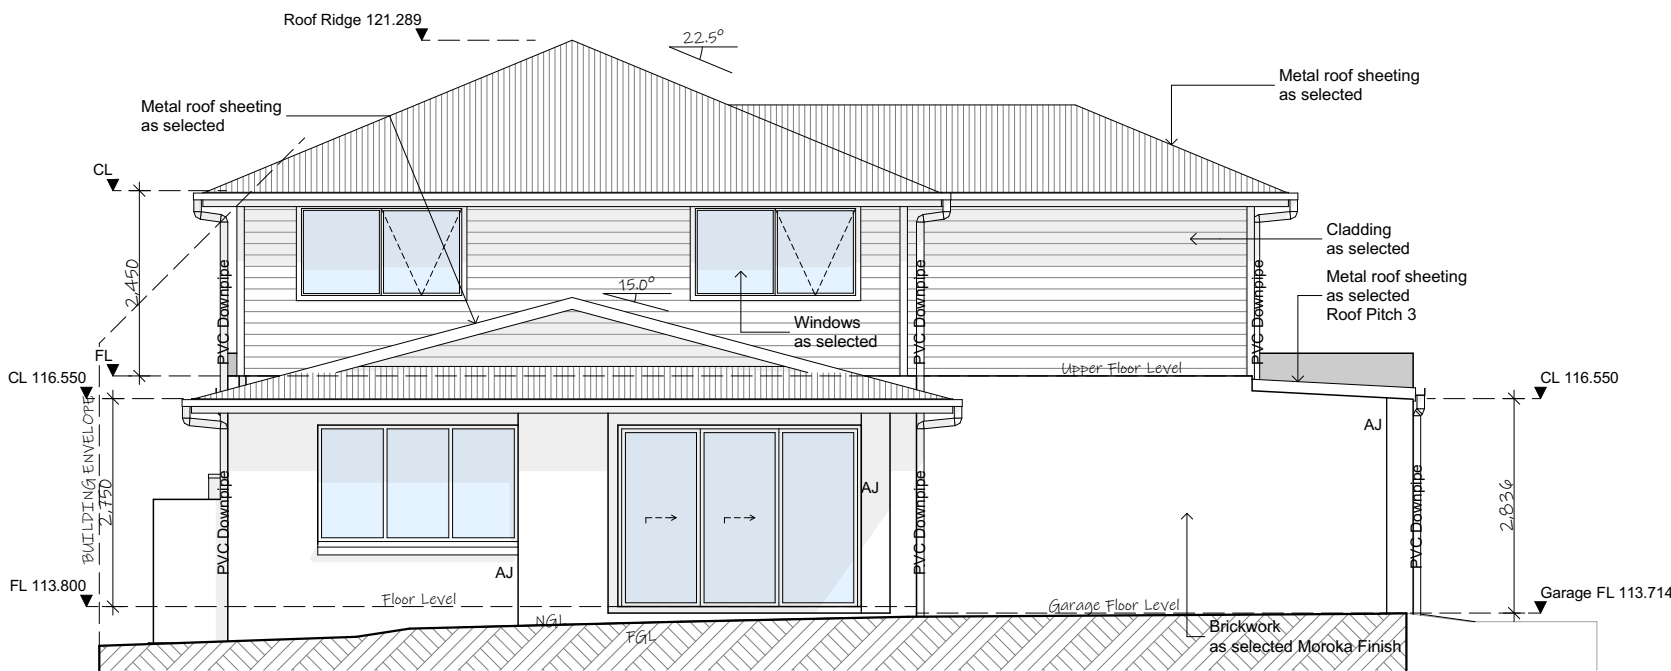

Rear/South Elevation
1:100

ISSUE: I
DRAWING: 21304-8
SHEET: 10/15
DATE: 23-05-22
PAPER: A3
LOT: 3
DP: 27927


Proposed Residence
#47 Arthur Street, Forestville
Icon Job Number: J/0910

ACCURATE
design & drafting


info@accuratedesign.com.au
© abeaut designs t/a Accurate Design and Drafting 2022 02 4647 2552

Legend:

ACU - Air Conditioning Unit
AJ - Articulation Joint
CL - Ceiling Level
FGL - Finish Ground Line
FL - Floor Level
HWS - Hot Water System
NGL - Natural Ground Line
OBS - Obscure
DP - Downpipe
RW - Retaining Wall

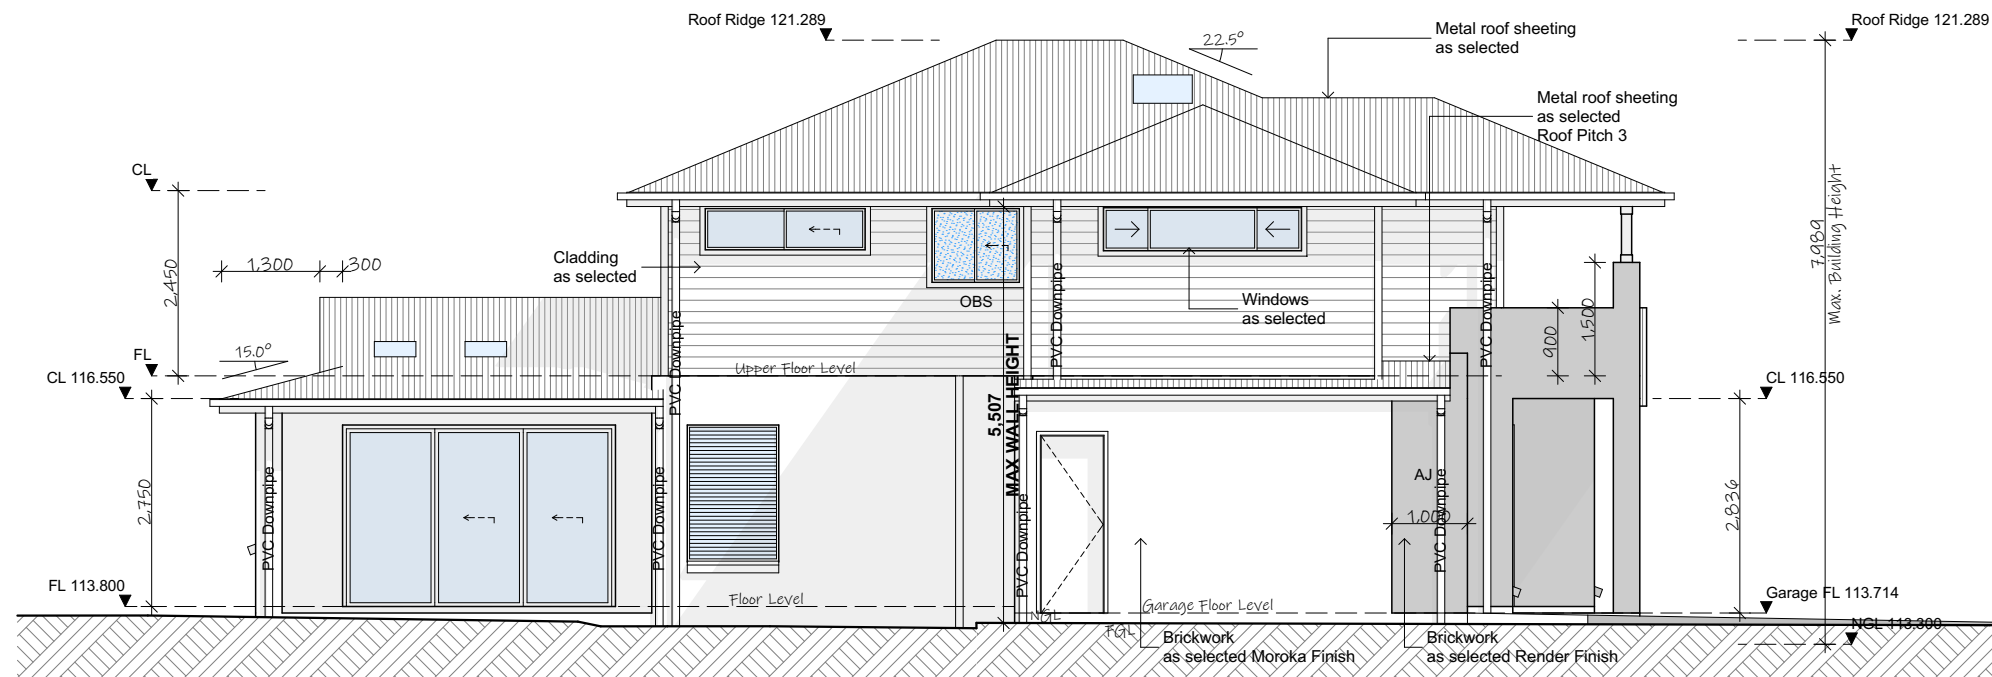

East/Side Elevation
1:100

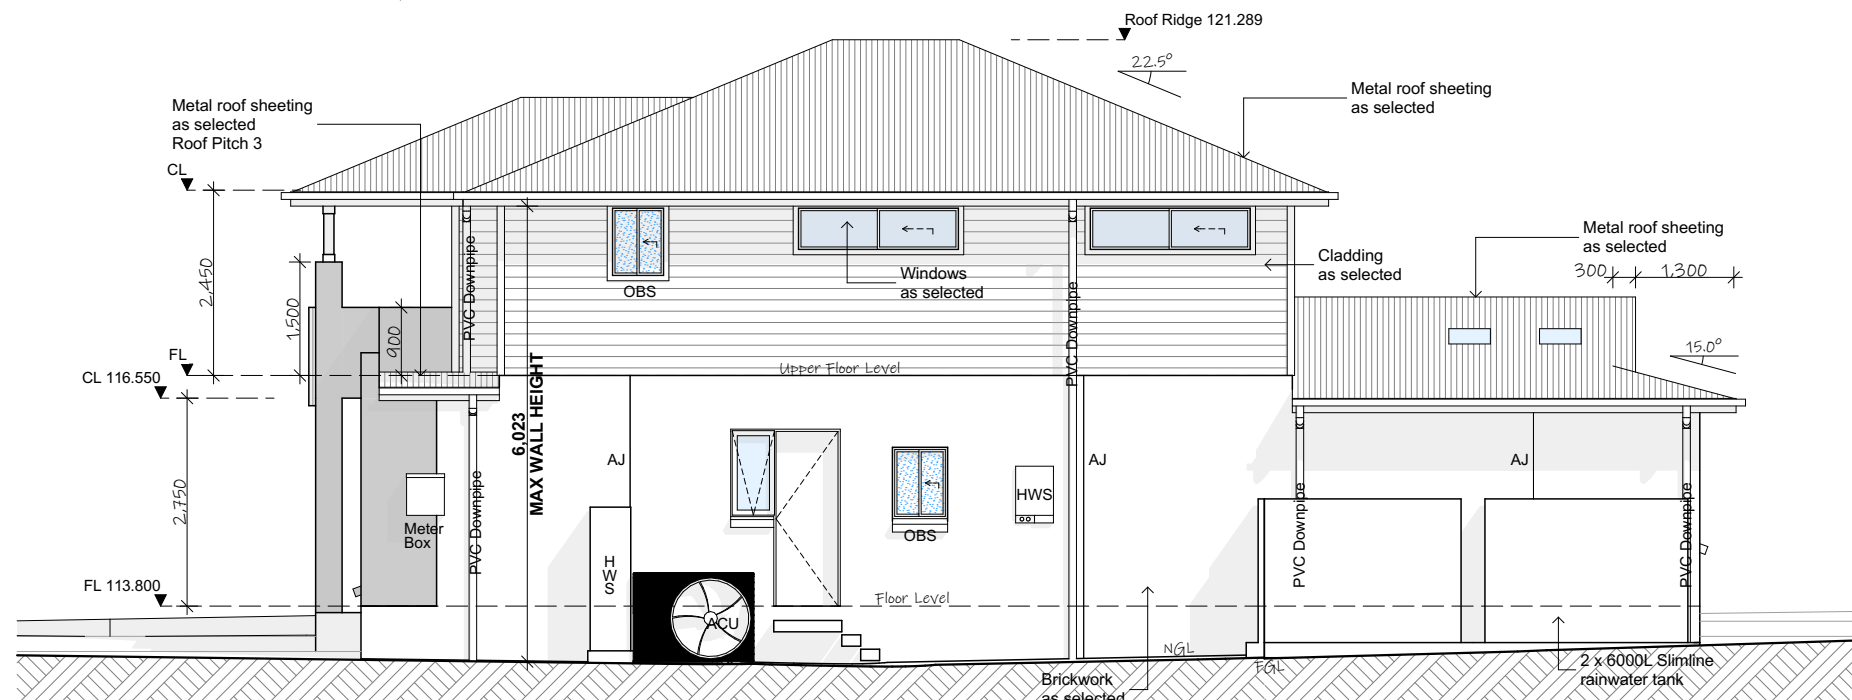

West/Side Elevation
1:100

ISSUE: **I**
DRAWING: 21304-8
SHEET: 11/15
DATE: 23-05-22
PAPER: A3
LOT: 3
DP: 27927

note: all works to be carried out in conjunction with the construction notes on sheet 2

Proposed Residence
#47 Arthur Street, Forestville
Icon Job Number: J/0910

ACCURATE
design & drafting

info@accuratedesign.com.au
© abeaut designs t/a Accurate Design and Drafting 2022

02 4647 2552